
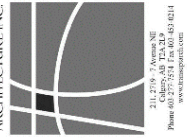


# Concept Plan

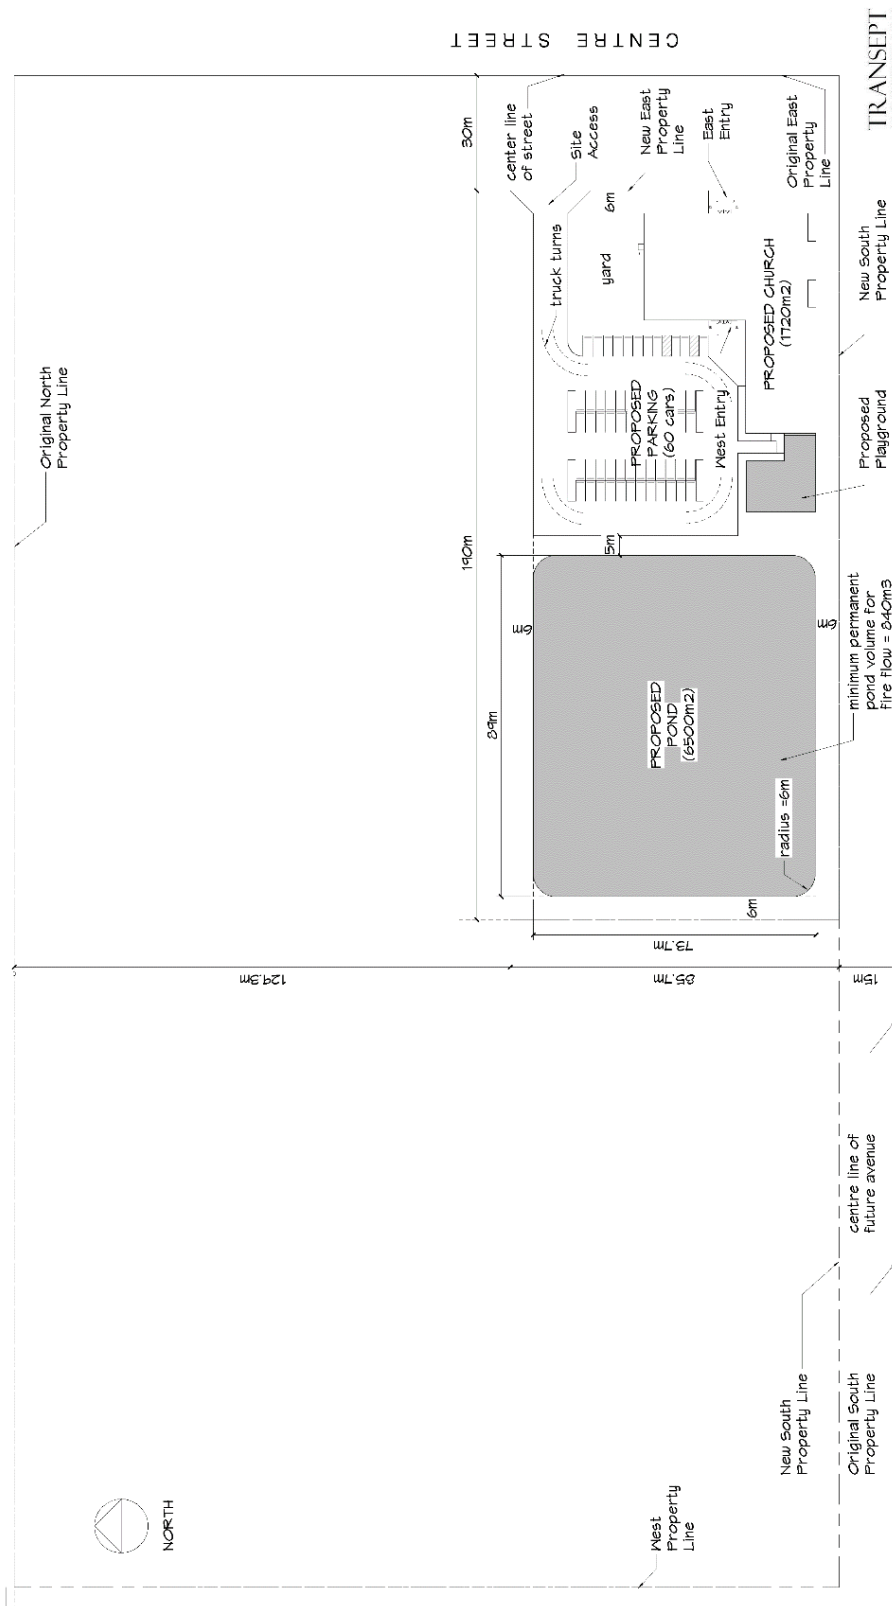

January 29, 2021  
**DO.I**  
Project Number

1 Master Site Plan  
1:100

## Master Site Plan New Beginnings Centre Calgary, AB

DATE PLOTTED: Thu, 06-Feb-2021 12:23:23 PM. PLOT FILE: C:\Users\jgibson\Documents\Projects\2021\New Beginnings Centre\New Beginnings Centre.dwg. PLOT DEVICE: HP DesignJet 5000. PLOT SCALE: 1:100. PLOT SHEET: 1 OF 1. PLOT STATUS: SUCCESS. PLOT TIME: 00:01:00. PLOT USER: jgibson.