




FILE IN ACCORDANCE WITH THE CITY OF CALGARY'S STANDARD DRAWING CONVENTIONS. SEE THE CITY OF CALGARY'S STANDARD DRAWING CONVENTIONS FOR MORE INFORMATION. DATE: JANUARY, JULY 15, 2022 11:32:00 AM

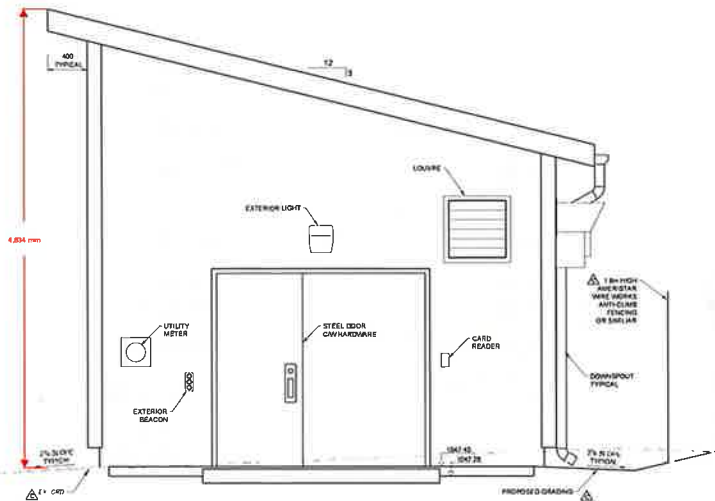


WEST ELEVATION

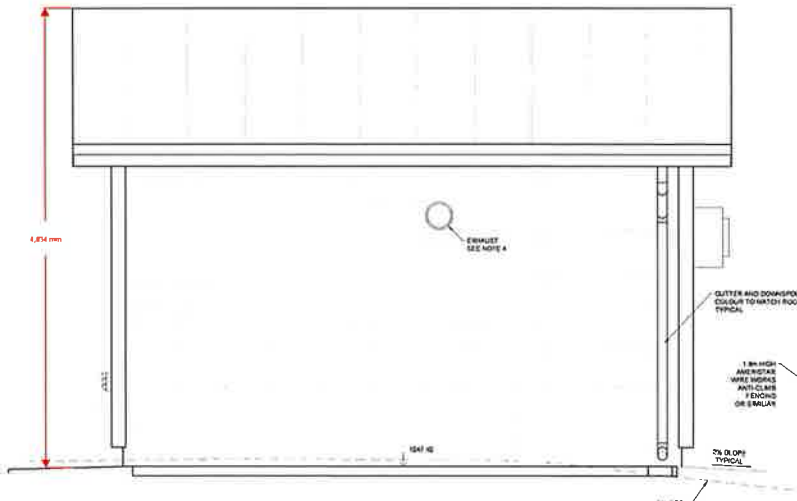

SOUTH ELEVATION

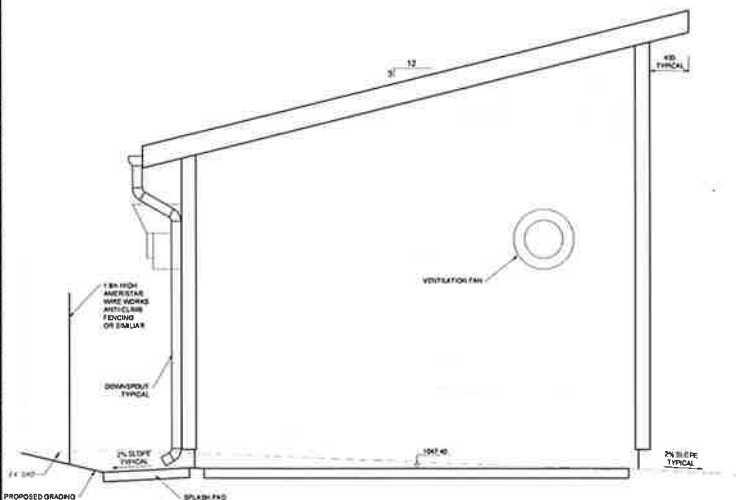

EAST ELEVATION

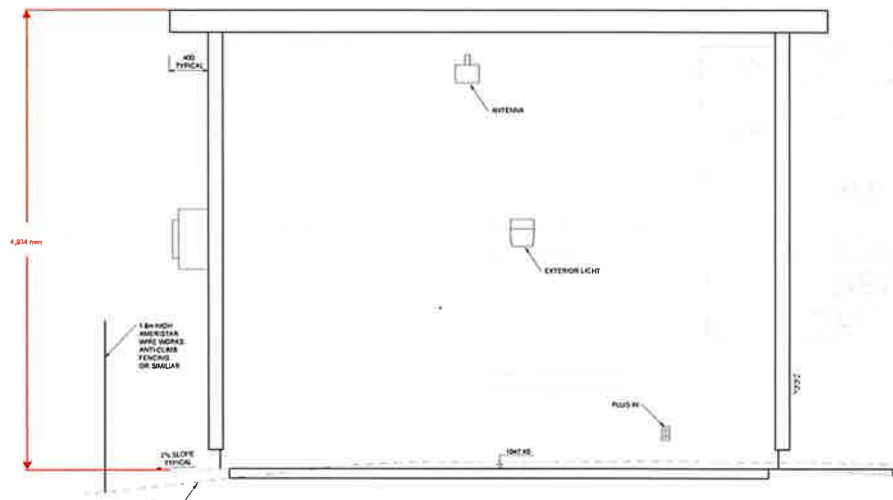

NORTH ELEVATION

NOTES

- 1 ALL PIPE SIZES ARE IN MILLIMETRES AND ALL DIMENSIONS ARE IN METRES UNLESS OTHERWISE NOTED
- 2 ALL COORDINATES AND DISTANCES ARE BASED ON 3TM COORDINATE SYSTEM (NAD 83)
- 3 BUILDING TO BE CONSTRUCTED ACCORDING TO LATEST EDITION OF THE ALBERTA BUILDING CODE
- 4 CONTRACTOR TO COORDINATE SIZE AND LOCATION OF PENETRATIONS WITH MECHANICAL
- 5 SEE CIVIL DRAWINGS FOR GRADING DETAILS
- 6 DOORS, LOUVRES, TRIM FLASHING, GUTTERS, DOWNSPOUTS AND BLOCK COLOURS TO BE CHOSEN BY OWNER FROM STANDARD COLOUR PALETTE
- 7 STANDING SEAM METAL ROOFING COLOR TO BE SELECTED BY OWNER FROM STANDARD COLOR PALETTE

NAD 83
COORDINATES

D	ISSUED FOR CONSTRUCTION	2022-05-13	MDH	BMF
E	ISSUED FOR ADDENDUM #8	2022-05-18	MDH	BMF
F	ISSUED FOR ADDENDUM #7	2022-05-13	MDH	BMF
A	ISSUED FOR ADDENDUM #6	2022-05-04	MDH	BMF
NO	DESCRIPTION	DATE	BY	APPROV

PERMIT
PERMIT TO PRACTICE
MPE ENGINEERING LTD.
 Signature _____
 APEGA ID 73165
 Date JULY 12, 2022
 PERMIT NUMBER: P 3680
The Association of Professional Engineers and Geoscientists of Alberta (APEGA)



DESIGNED	CJP	2022-04-28
DRAWN	MDH	2022-04-28
CHECKED		
SCALE	1:20	



PROJECT
THE CITY OF CALGARY
FISH CREEK WEST
SUB-TRUNK CAPACITY UPGRADE

SHEET TITLE
ARCHITECTURAL
BUILDING ELEVATION

FILE NO	250-022 SCRBR BLDG ELEV.dwg	DWG NO	445-0437-059
SHEET NO	SF-821	SHEET NO	59

DRAWN	BY	DATE	PROFILE NO
-------	----	------	------------

SCALE: 1:20