




Proposed Use of Rooms:  
 Kitchen = Student Storage  
 Living Room = Classroom  
 Dining Room = Classroom  
 Lavatory = Lavatory

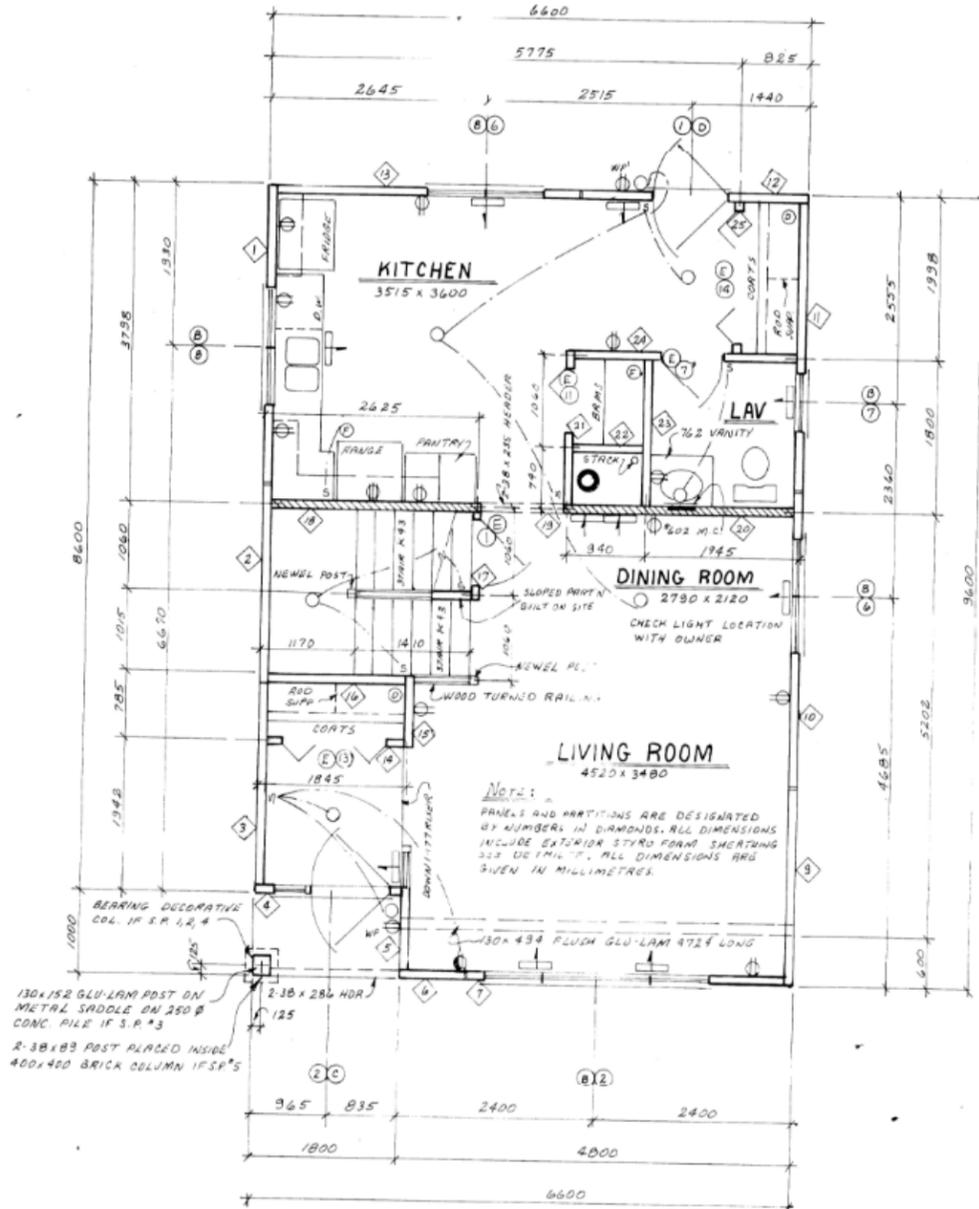

MAIN FLOOR PLAN 61.6 m<sup>2</sup>  
SCALE 1/50

MAIN FLOOR 61.6 m<sup>2</sup>  
 UPPER FLOOR 58.0 m<sup>2</sup>  
 TOTAL 119.6 m<sup>2</sup>

DOOR SCHEDULE		
CODE	QTY.	DESCRIPTION
2C	1	864 x 2032-45 STEEL DOOR COMB. S. SIDELIGHT
1D	1	864 x 2032-45 STEEL DOOR COMB. (REAR)
E1	4	813 x 2032-35 LEGACY DOOR
E7	2	711 x 2032-35 LEGACY DOOR @ PRIVACY
E11	1	762 x 2032-28 LEGACY B-FOLD
E13	1	1213 x 2032-28 LEGACY B-FOLD
E14	1	1824 x 2032-28 LEGACY B-FOLD
E15	1	4571 x 2032-35 LEGACY DOOR
33	2	1220 x 840 DECORATOR B-FOLD
34	2	1520 x 2400 DECORATOR B-FOLD

WINDOW SCHEDULE		
CODE	QTY.	DESCRIPTION
B2	1	700 x 1200-700 x 1800 CASEMENT
B9	1	700 x 1000 CASEMENT 3 LITE
B8	3	700 x 1000 CASEMENT 8 LITE
B7	2	700 x 1000 CASEMENT 1 LITE
B6	2	700 x 1400 CASEMENT 2 LITE

LEGEND AND NOTES	
⊙	CEILING LIGHT
⊙	WALL LIGHT
⊙	SWITCH
⊙	FAN
⊙	DUPLEX RECEPTACLE
⊙	SWITCHED DUPLEX RECEPTACLE
⊙	WEATHERPROOF RECEPTACLE
⊙	RANGE RECEPTACLE
⊙	SMOKE ALARM
⊙	HOT AIR
⊙	RETURN AIR

**NOTE:** OPTIONAL VANITIES, MIRRORS & MEDICINE CABINET AS PER ORDER  
 FRAME MEDICINE CABINET ON SITE  
 REFER TO BUILDING GUIDE FOR ROUGH OPENINGS OF DOORS & WINDOWS  
 THE EXACT HEAT INSTALLATION AND ELECTRICAL OUTLET INSTALLATION TO BE THE RESPONSIBILITY OF THE INSTALLING CONTRACTOR

MAIN PANELS - 12  
 MAIN PARTITIONS - 12  
 UPPER PANELS - 15  
 UPPER PARTITIONS - 15

Panels	29/27	23
Detail No.		


**Nelson Homes**  
 PHONE 875-8811  
 BOX 620  
 LLOYDMINSTER, ALBERTA

Customer's Name \_\_\_\_\_ Order No. \_\_\_\_\_

**ACADIA**

Drawn By: SW	Ch. By:				
Date: JAN 1, 1981	Elev: R/H				
Rev	Drawn	Date	Ch. By	Date	Ch. By

Proposed Use of Rooms:  
 Girl's Bedroom = Teacher office  
 Boy's Bedroom = Teacher office  
 Master Bedroom = Library  
 Bathroom = Bathroom

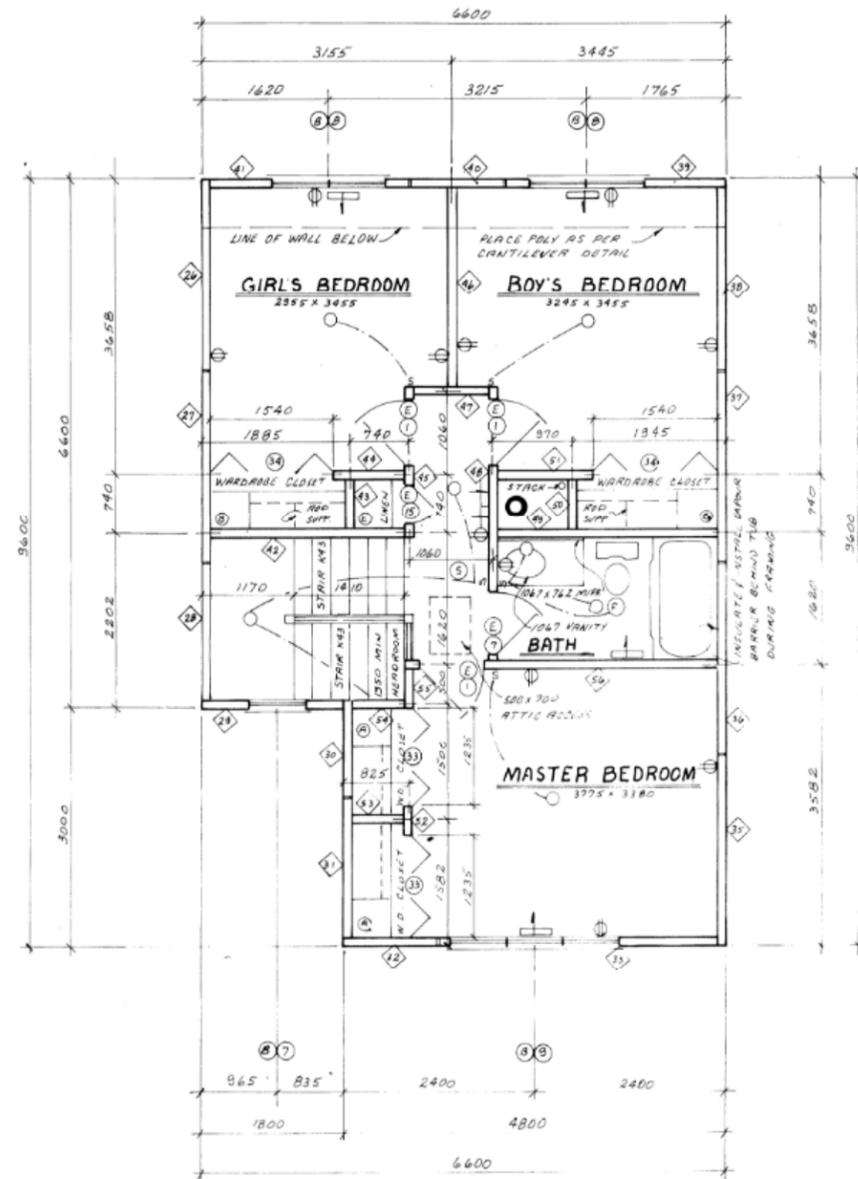

UPPER FLOOR PLAN 58.0m<sup>2</sup>  
SCALE 1:50

	<b>Nelson Homes</b>	
	PHONE 675-8811 BOX 620 LLOYDMINSTER ALBERTA	
Customer's Name		Order No.
<b>ACADIA</b>		
Drawn By: <i>BUD</i>	Ch. By:	
Date: <i>JAN. 1, 1981</i>	Elev. <i>R. H.</i>	