


Proposed Use of Rooms:
 Kitchen = Student Storage
 Living Room = Classroom
 Dining Room = Classroom
 Lavatory = Lavatory

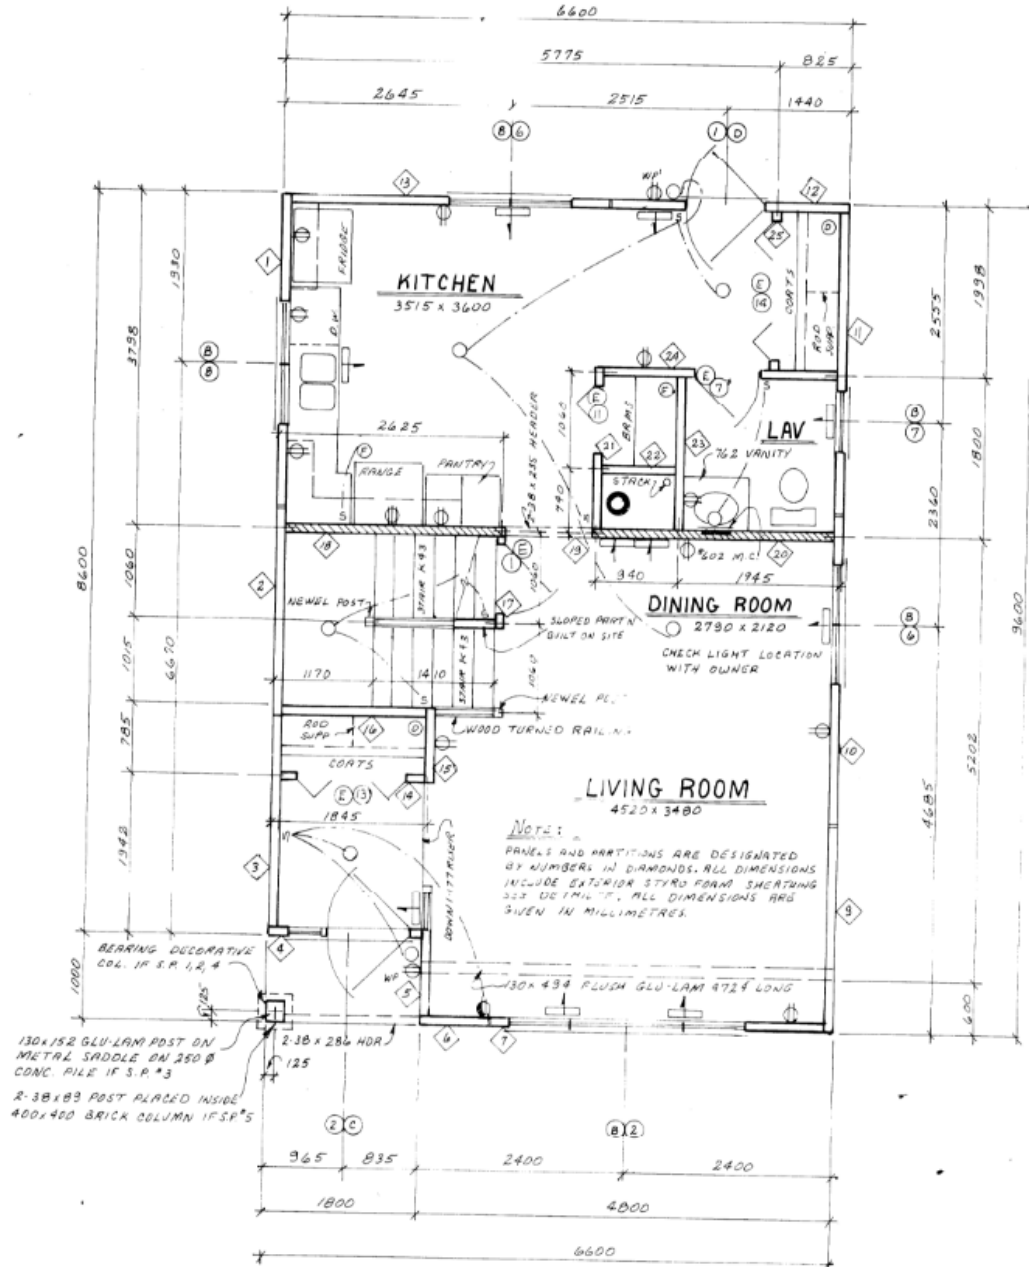

MAIN FLOOR PLAN 61.6 m²
SCALE 1/50

MAIN FLOOR 61.6 m²
 UPPER FLOOR 58.0 m²
 TOTAL 119.6 m²

DOOR SCHEDULE		
CODE	QTY.	DESCRIPTION
2C	1	864 x 2032-45 STEEL DOOR COMB. S. SIDELIGHT
1D	1	864 x 2032-45 STEEL DOOR COMB. (REAR)
E1	4	813 x 2032-35 LEGACY DOOR
E7	2	711 x 2032-35 LEGACY DOOR @ PRIVACY
E11	1	762 x 2032-28 LEGACY B-FOLD
E13	1	1213 x 2032-28 LEGACY B-FOLD
E14	1	1824 x 2032-28 LEGACY B-FOLD
E15	1	4571 2032-35 LEGACY DOOR
33	2	1220 x 840 DECORATOR B-FOLD
34	2	1220 x 2400 DECORATOR B-FOLD

WINDOW SCHEDULE		
CODE	QTY.	DESCRIPTION
B2	1	700 x 1200-700 x 1800 CASEMENT
B9	1	700 x 1000 CASEMENT 3 LITE
B8	3	700 x 1000 CASEMENT 8 LITE
B7	2	700 x 1000 CASEMENT 1 LITE
B6	2	700 x 1400 CASEMENT 2 LITE

LEGEND AND NOTES	
⊙	CEILING LIGHT
⊙	WALL LIGHT
⊙	SWITCH
⊙	FAN
⊙	DUPLEX RECEPTACLE
⊙	SWITCHED DUPLEX RECEPTACLE
⊙	WEATHERPROOF RECEPTACLE
⊙	RANGE RECEPTACLE
⊙	SMOKE ALARM
⊙	HOT AIR
⊙	RETURN AIR

NOTE: OPTIONAL VANITIES, MIRRORS & MEDICINE CABINET AS PER ORDER
 FRAME MEDICINE CABINET ON SITE
 REFER TO BUILDING GUIDE FOR ROUGH OPENINGS OF DOORS & WINDOWS
 THE EXACT HEAT INSTALLATION AND ELECTRICAL OUTLET INSTALLATION TO BE THE RESPONSIBILITY OF THE INSTALLING CONTRACTOR

Panels	29/27	23
Detail No.		


Nelson Homes
 PHONE 875-8811
 BOX 620
 LLOYDMINSTER, ALBERTA

Customer's Name _____ Order No. _____

ACADIA

Drawn By: SW	Ch. By:				
Date: JAN 1, 1981	Elev: R/H				
Rev	Drawn	Date	Ch. By	Date	Ch. By

Proposed Use of Rooms:
 Girl's Bedroom = Teacher office
 Boy's Bedroom = Teacher office
 Master Bedroom = Library
 Bathroom = Bathroom

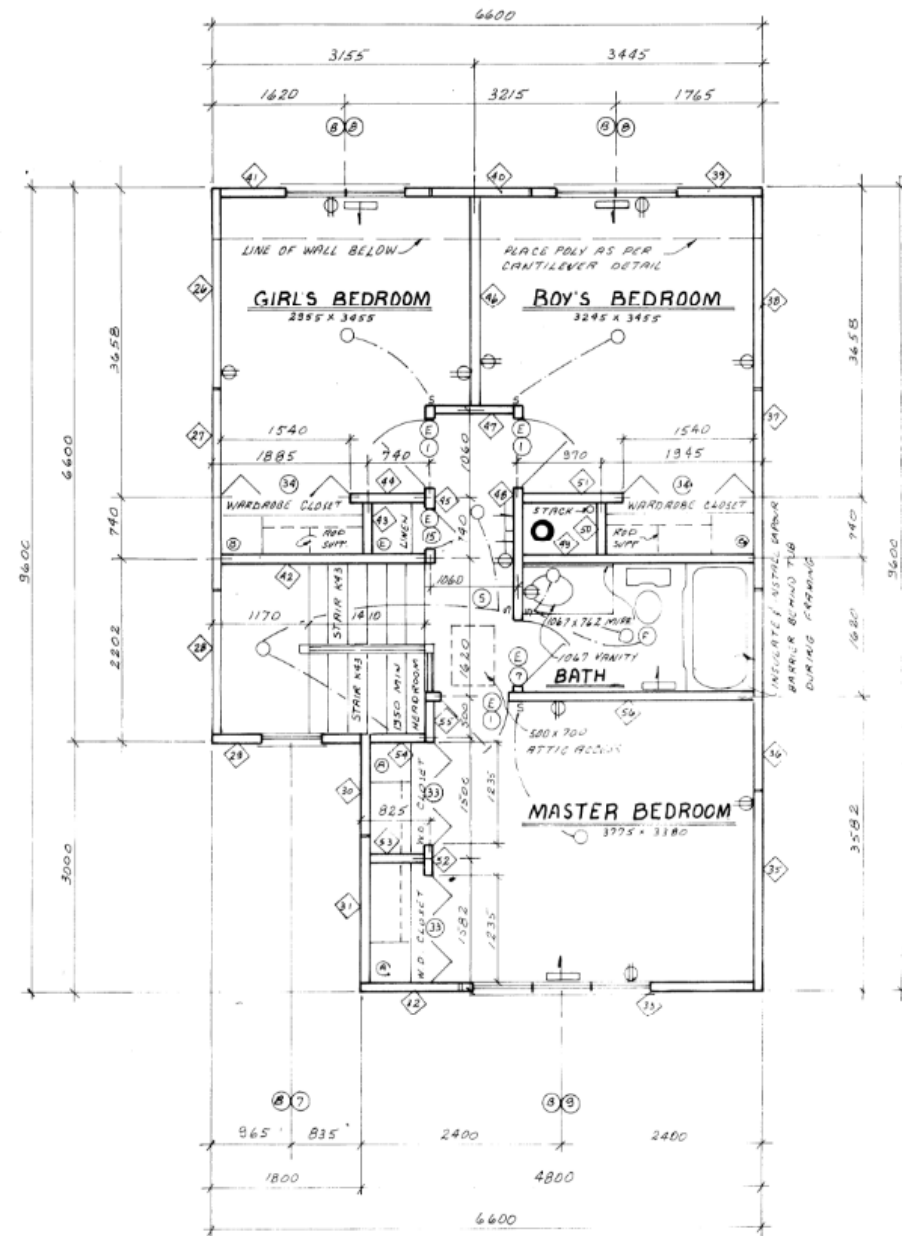

UPPER FLOOR PLAN 58.0m²
SCALE 1:50

	Nelson Homes					
	PHONE 675-8811 BOX 620 LLOYDMINSTER ALBERTA					
Customer's Name		Order No.				
ACADIA						
Drawn By: <i>BUD</i>	Ch. By:					
Date: <i>JAN. 1, 1981</i>	Elev. <i>R. H.</i>					
<table border="1" style="width: 100%; border-collapse: collapse;"> <tr> <td style="width: 25%; height: 20px;"> </td> </tr> </table>						