


Concept Site Plan

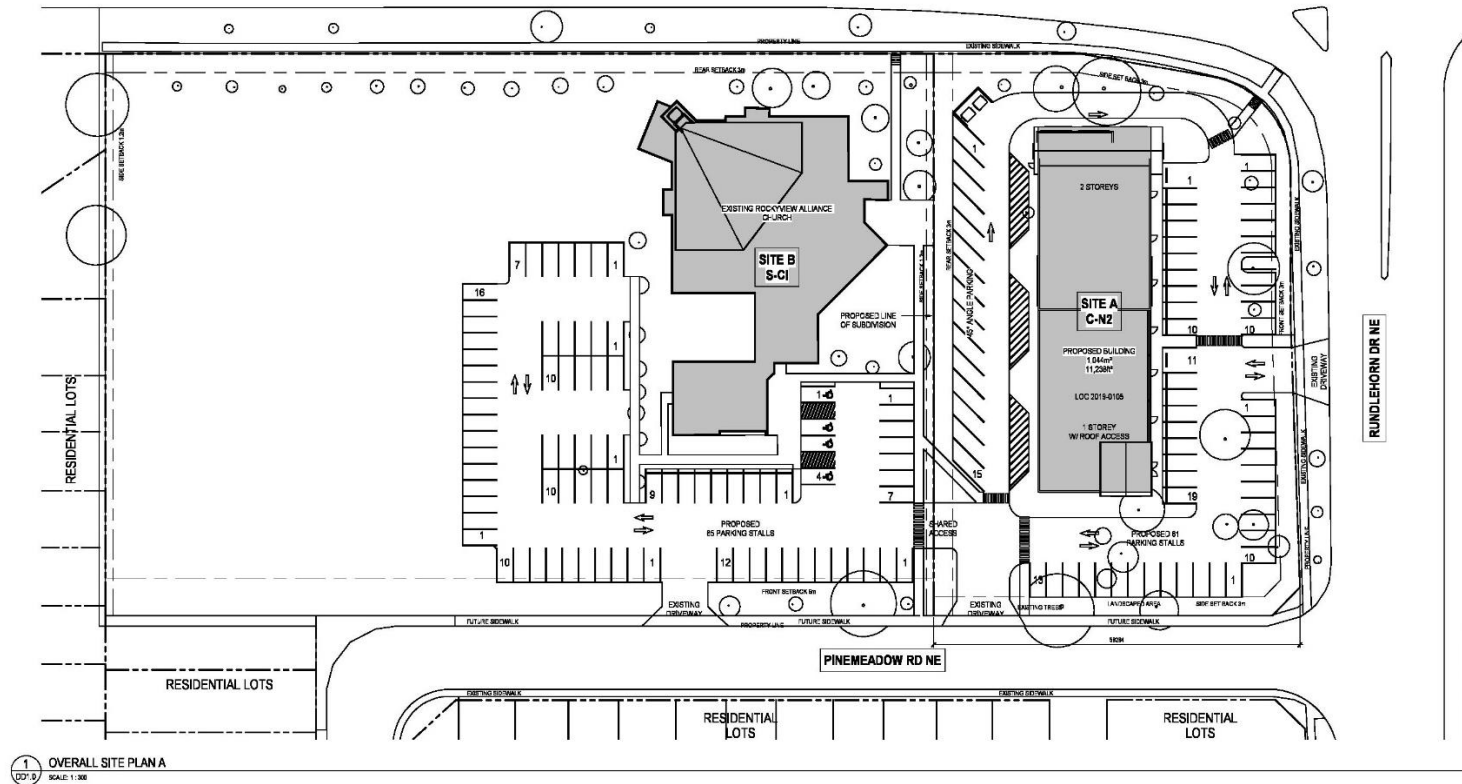

300, 640 - 8 Avenue S.W.
Calgary, AB T2P 1G7
T +1 403 233 2525



DD1.0

SITE PLAN

RUNDELHORN LAND USE REDESIGNATION - LOC 2019-0105 6927 RUNDELHORN DRIVE NE

scale: 1:300
project no: 215-006
date: 09-09-2019