



Development Permit (DP2019-4616) Summary

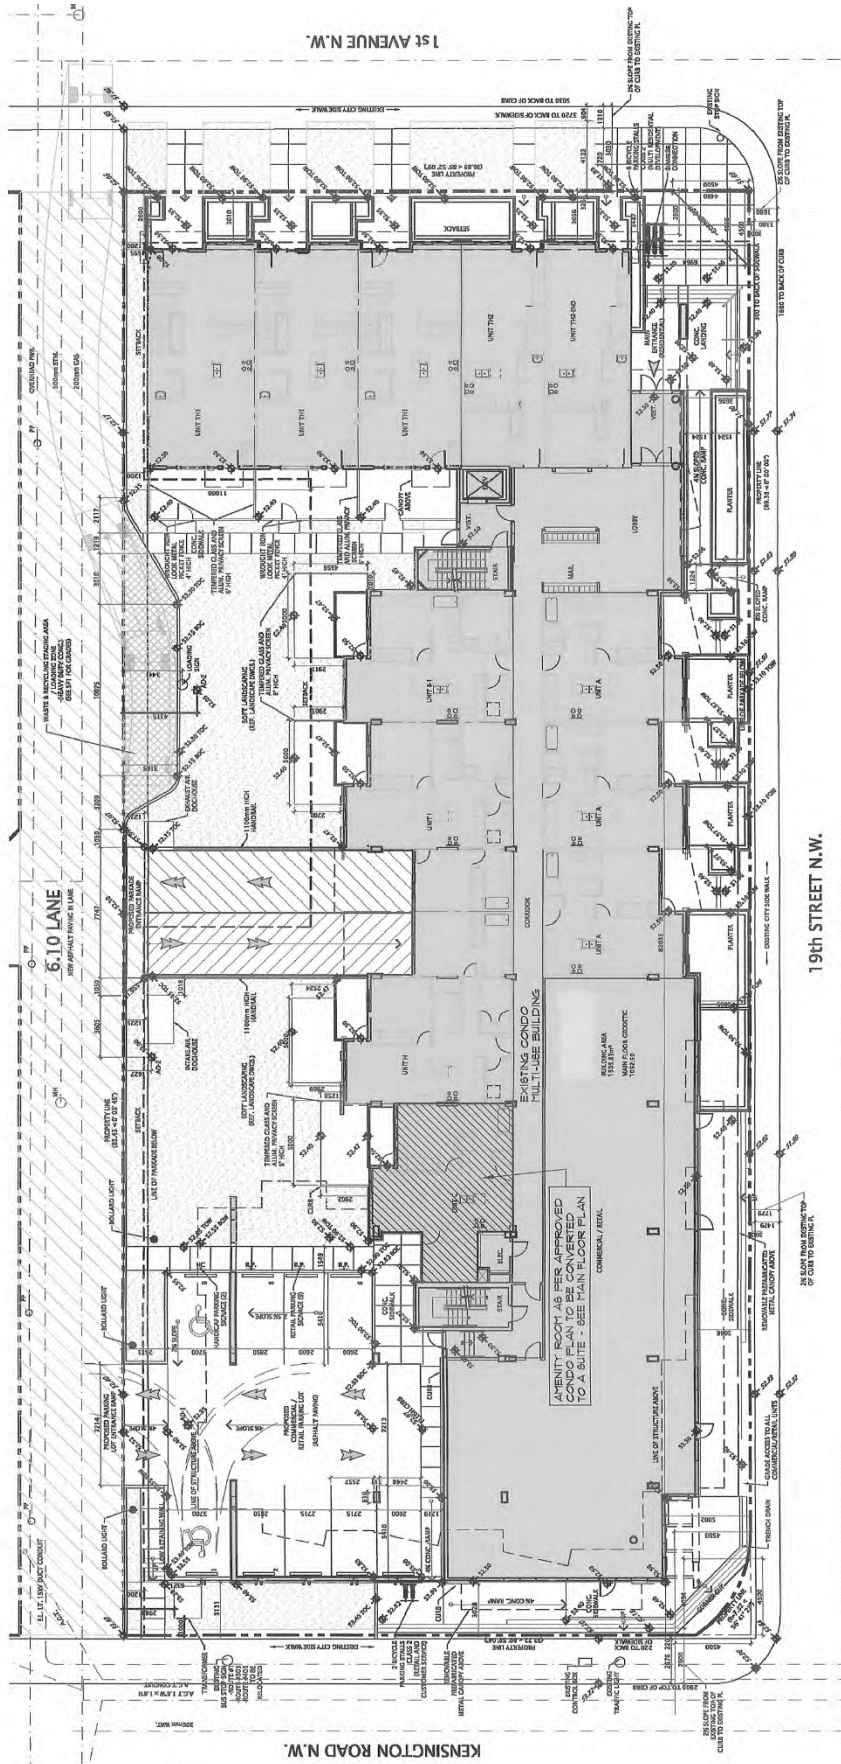


19th STREET N.W.

1 SITE PLAN - EXISTING
SCALE 1/8" = 1'-0"


Development Permit (DP2019-4616) Summary

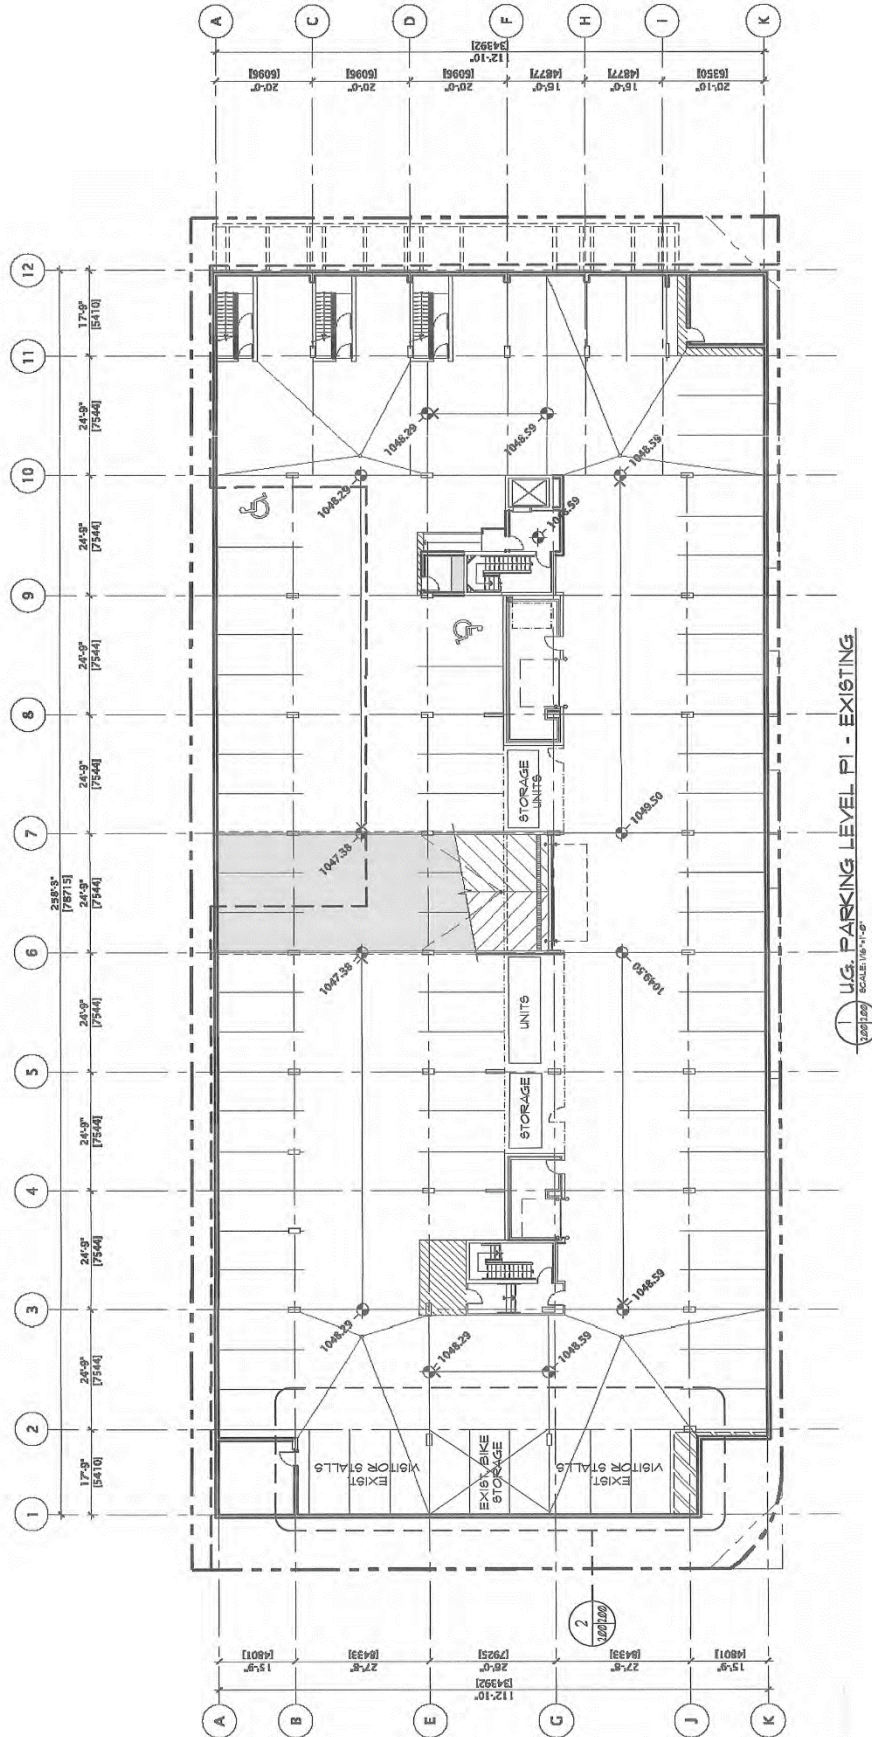


Development Permit (DP2019-4616) Summary

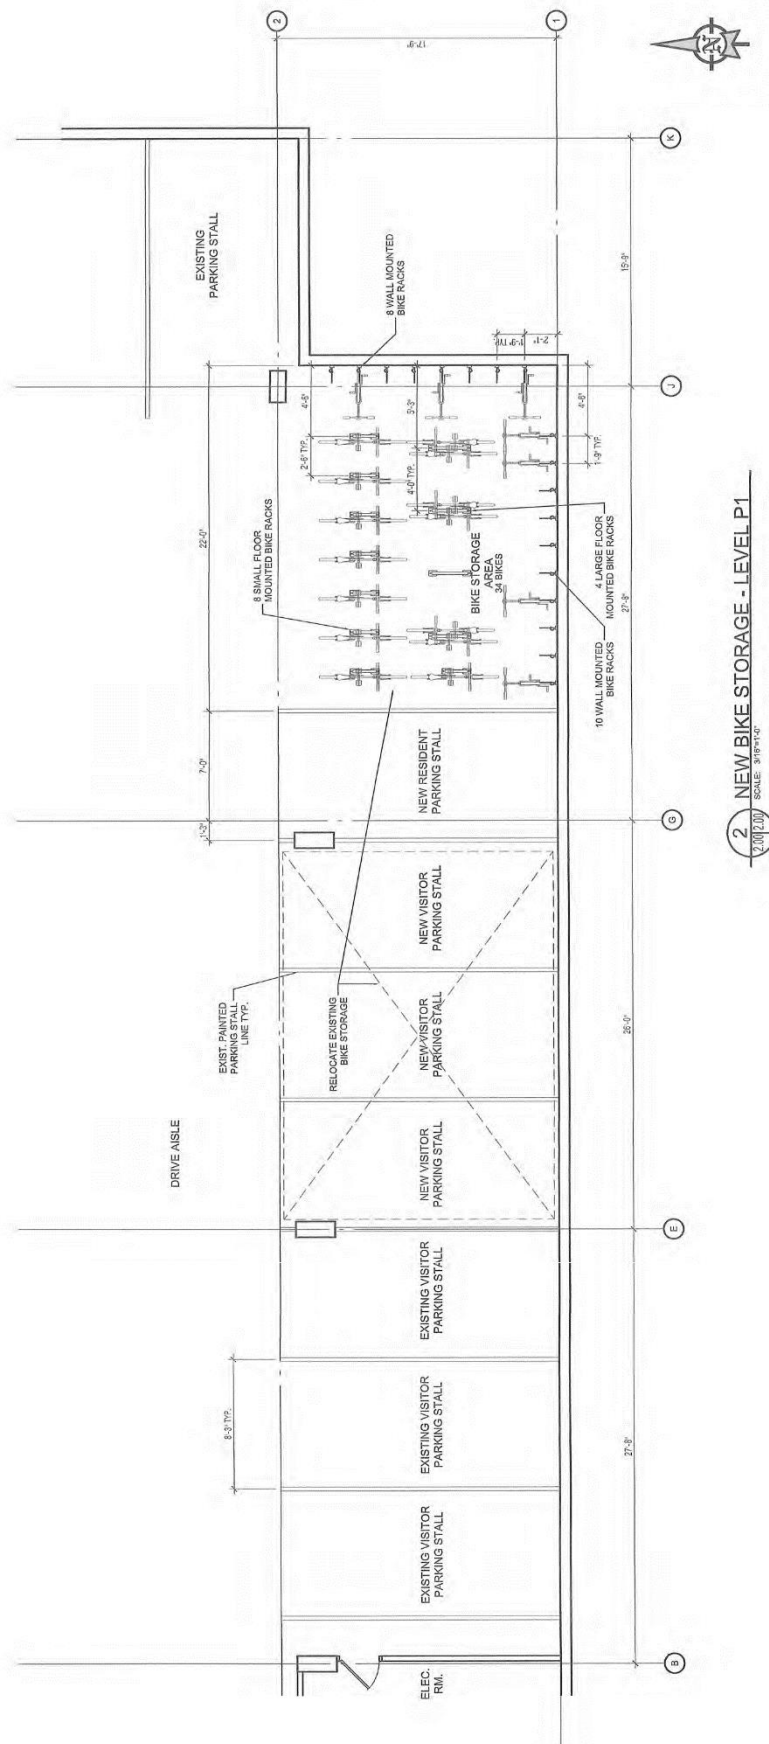

Development Permit (DP2019-4616) Summary

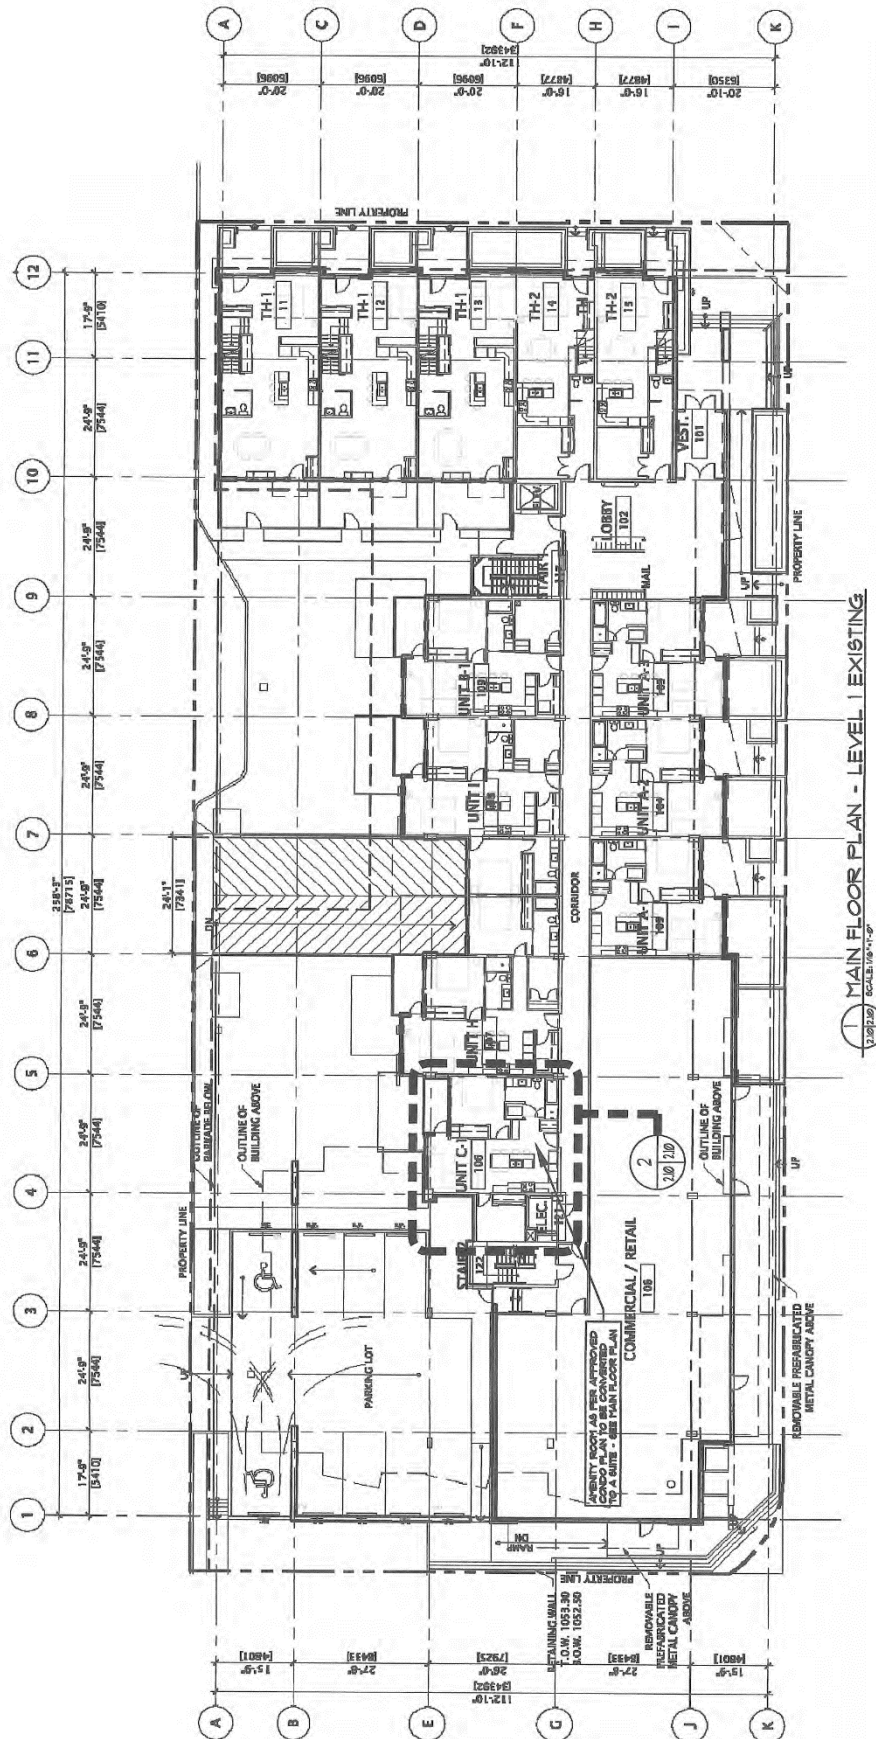

Development Permit (DP2019-4616) Summary

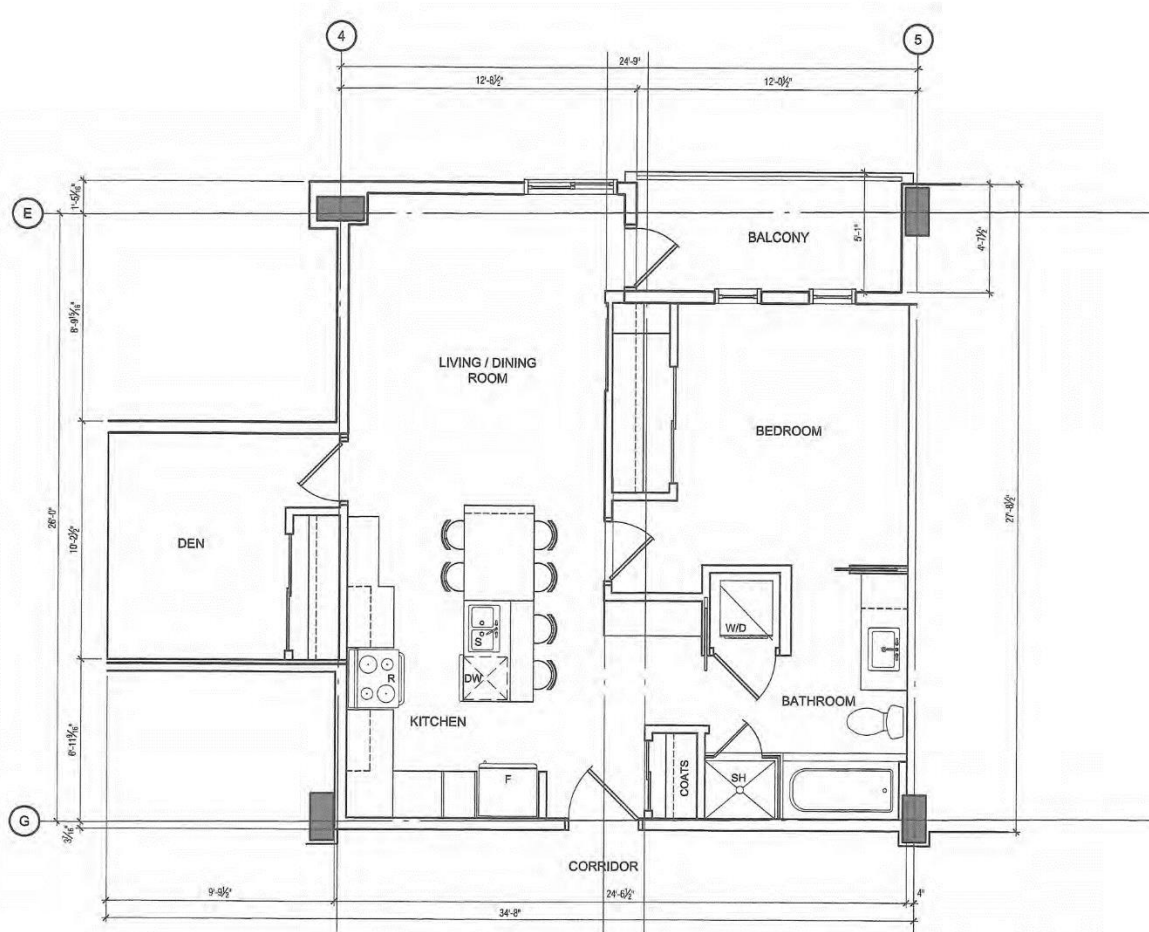

2 UNIT 'C-1' - Suite #108
GROSS FLOOR AREA: 738 sq. ft.
SCALE: 1 : 50

EXISTING LAYOUT - NO NEW
CONSTRUCTION REQUIRED