

Development Permit Plans



NEW CALGARY POULTRY FACILITY

MUNICIPAL ADDRESS: 6202, 106 AVENUE, S.E. CALGARY, AB
LEGAL ADDRESS: LOT 4, BLOCK 5, PLAN 171 0868

ISSUED FOR DEVELOPMENT PERMIT REVISION

ISSUED: 2018.09.28

PROJECT #: 144211190



DRAWING LISTS:

ARCHITECTURAL:

- 00-A-000 - COVER SHEET AND DRAWING LISTS
- 01-A-100 - SITE PLAN - OVERALL
- 01-A-110 - SITE PLAN - LARGE SCALE
- 01-A-500 - SITE DETAILS-I
- 01-A-501 - SITE DETAILS-II
- 02-A-100 - MAIN FLOOR PLAN - OVERALL
- 02-A-101 - MEZZANINE PLAN - OVERALL
- 02-A-103 - ROOF PLAN - OVERALL
- 02-A-200 - EXTERIOR ELEVATIONS - OVERALL

CIVIL:

- 01-C-100 - UNDERGROUND UTILITY SERVICING PLAN -I
- 01-C-101 - UNDERGROUND UTILITY SERVICING PLAN -II
- 01-C-102 - SURFACE GRADING PLAN -I
- 01-C-103 - SURFACE GRADING PLAN -II

STRUCTURAL:

- 01-S-501 - SITE SECTION DETAILS

LANDSCAPE:

- 00-L-001 - PROJECT NOTES & MATERIALS SCHEDULE
- 01-L-100 - GRADING PLAN -I
- 01-L-101 - GRADING PLAN -II
- 01-L-102 - NORTH PLANTING PLAN
- 01-L-103 - SOUTH PLANTING PLAN
- 01-L-104 - IRRIGATED AREA PLAN PLAN
- 01-L-500 - DETAILS



PROJECT TEAM:

OWNER:

SOFINA FOODS INC.
100 Commerce Valley Drive West
Markham, Ontario L3T 0A1

ARCHITECT:

STANTEC ARCHITECTURE LTD
200 325 25 Street SE
Calgary, AB T2A 7H6
tel: (403) 716-7926

CIVIL:

STANTEC CONSULTING LTD
200 325 25 Street SE
Calgary, AB T2A 7H6
tel: (403) 716-8000


STRUCTURAL:

STANTEC CONSULTING LTD
200 325 25 Street SE
Calgary, AB T2A 7H6
tel: (403) 716-8000


LANDSCAPE:

STANTEC CONSULTING LTD
200 325 25 Street SE
Calgary, AB T2A 7H6
tel: (403) 716-8000


Development Permit Plans

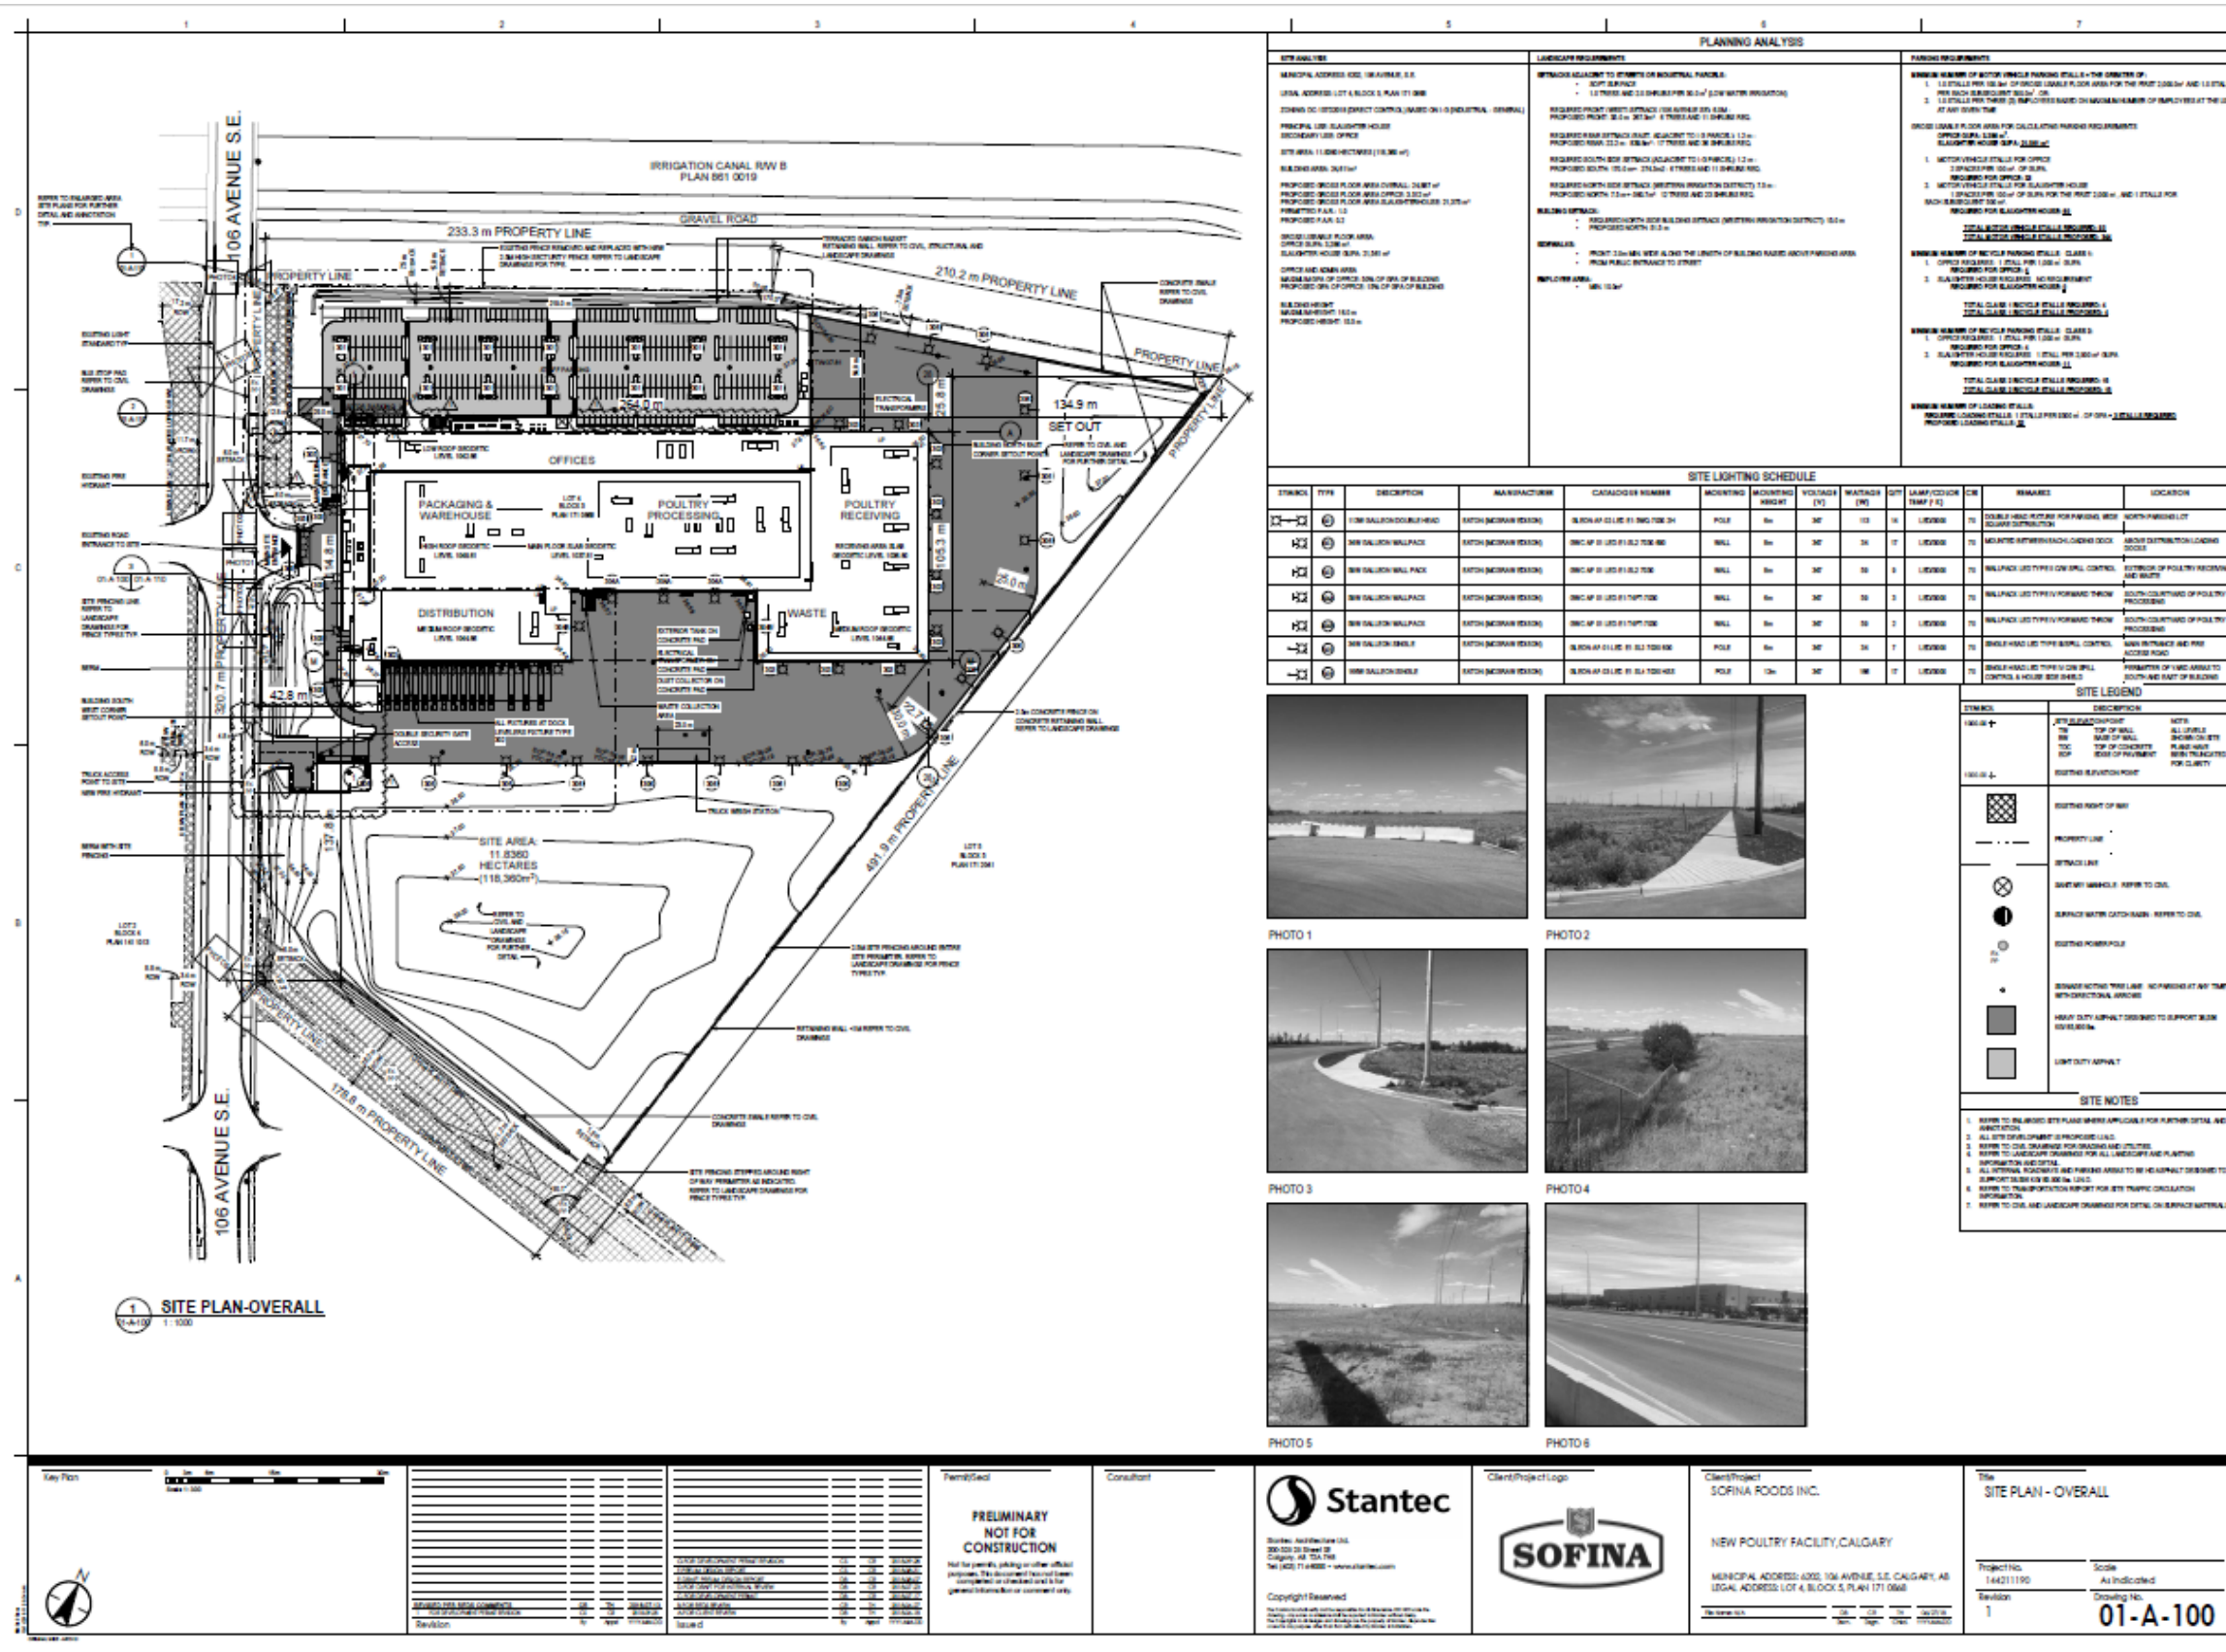

Development Permit Plans

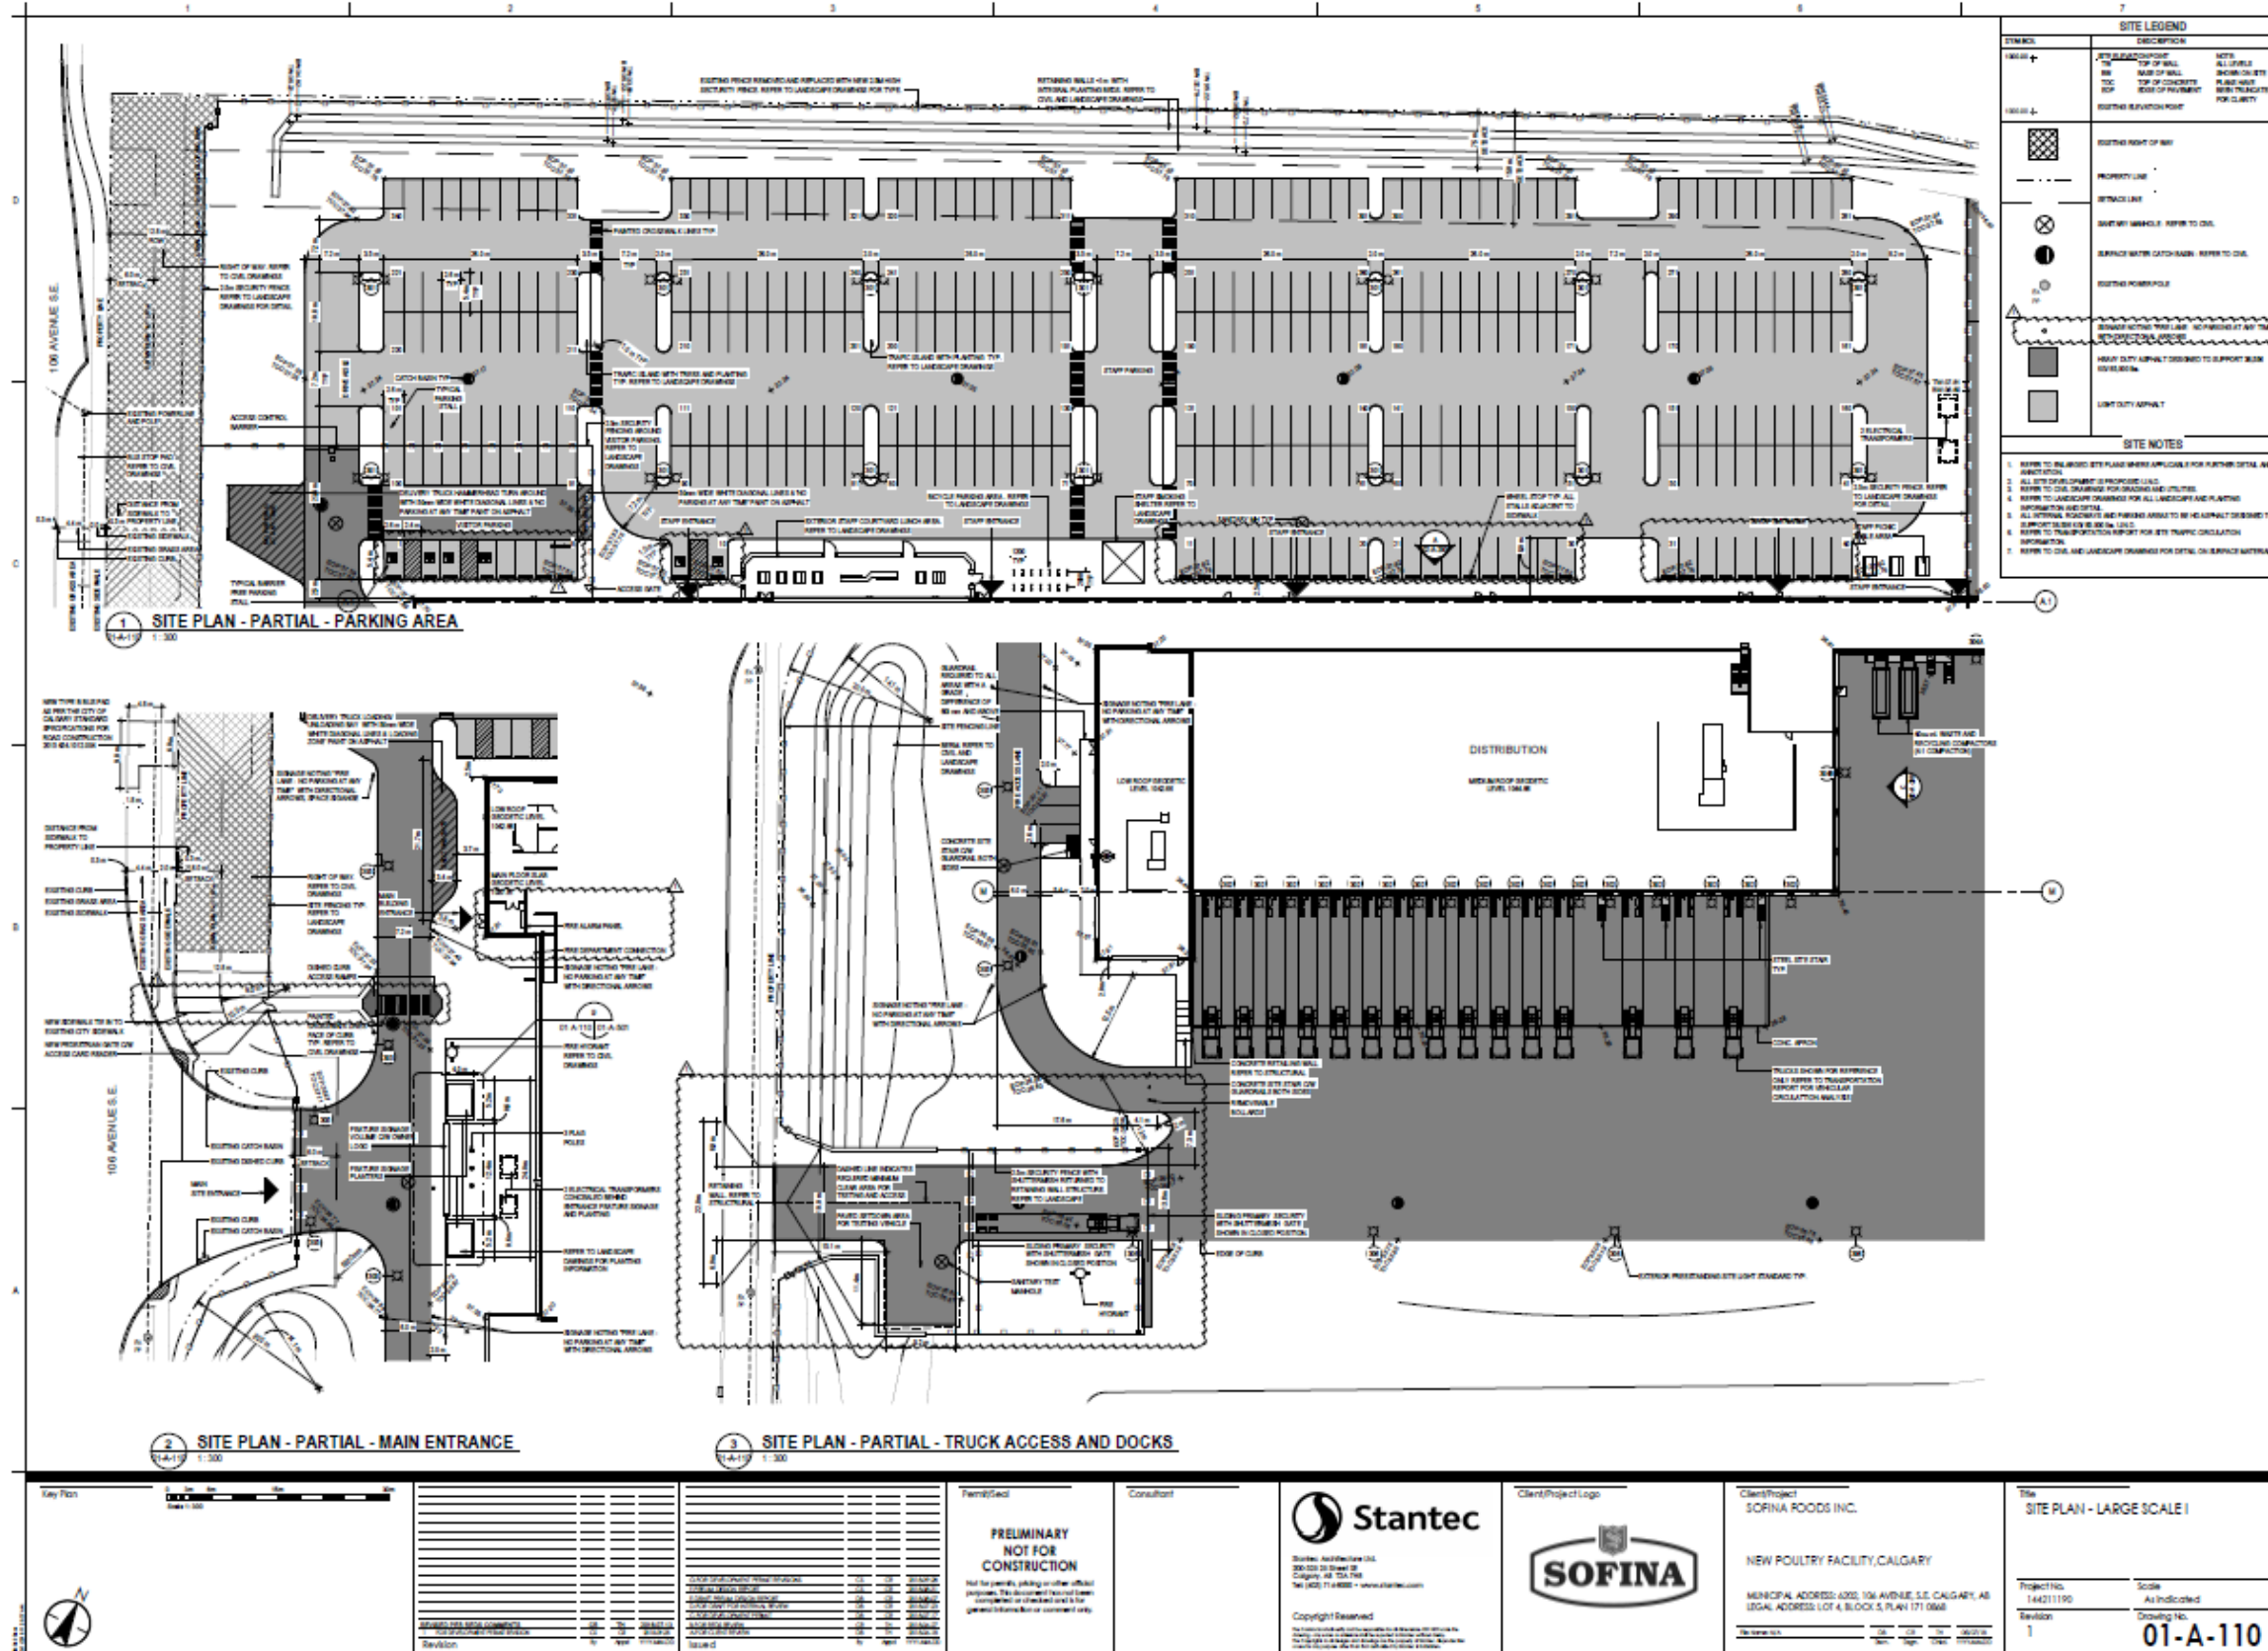


Development Permit Plans

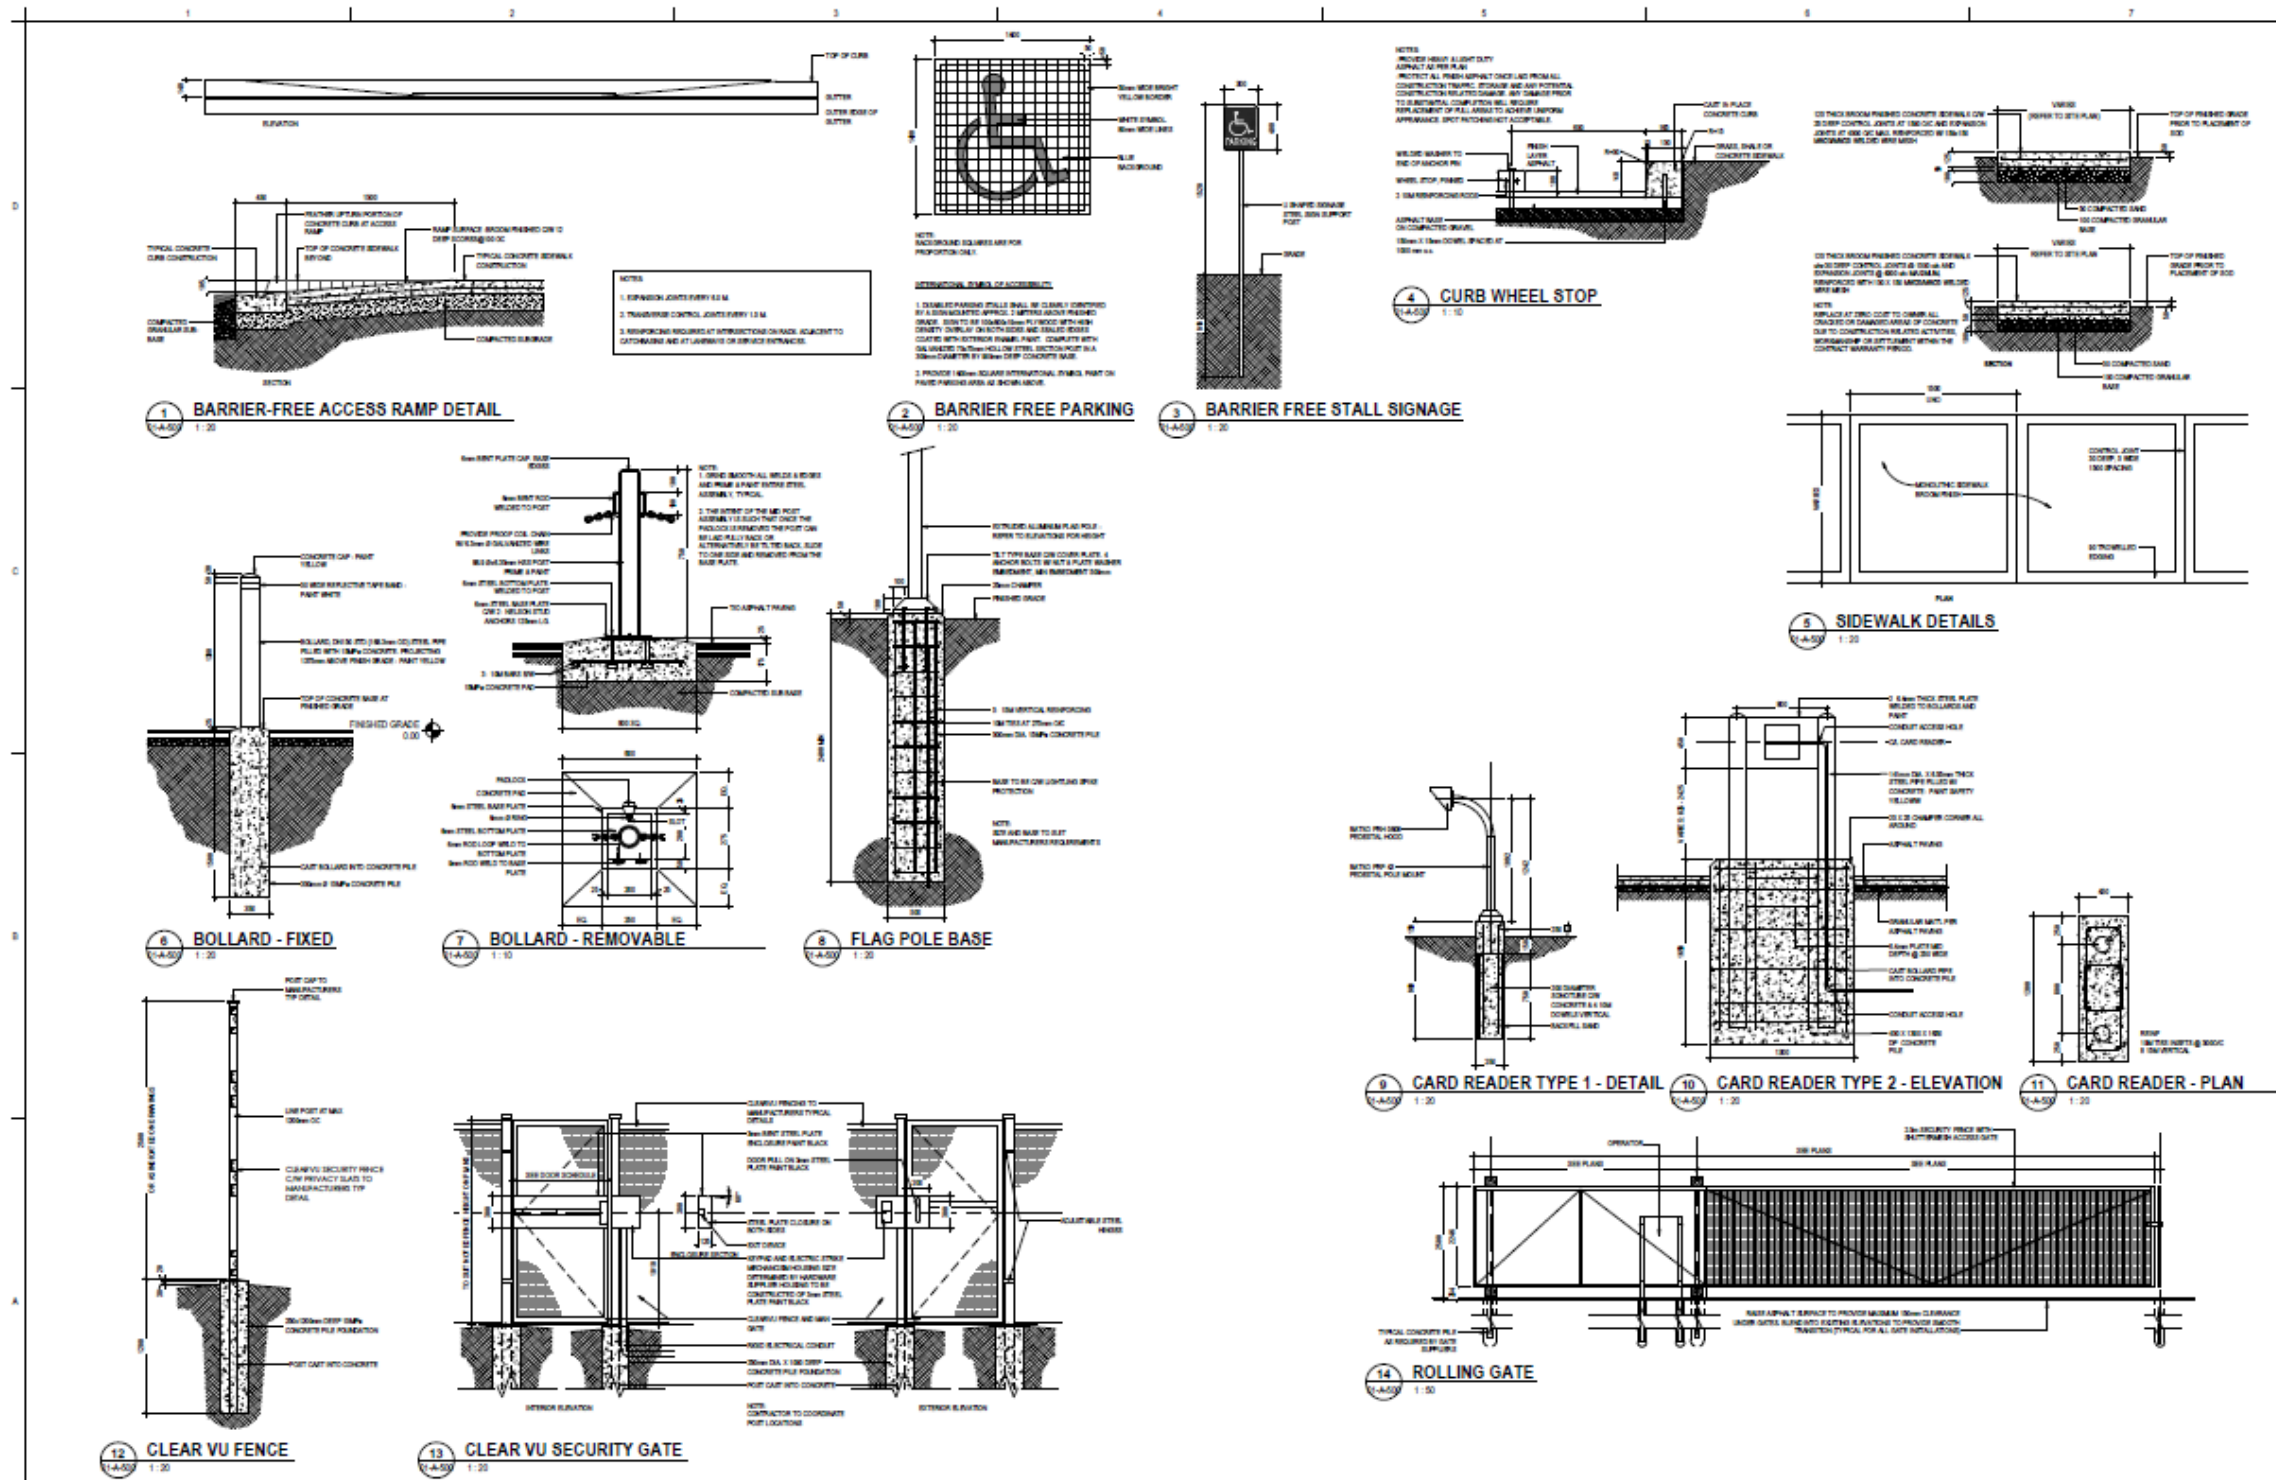


<p>Key Plan</p>	<p>Revision</p> <table border="1"> <tr><td>1</td><td>ISSUED FOR PERMIT</td></tr> <tr><td>2</td><td>REVISED PERMIT COMMENTS</td></tr> <tr><td>3</td><td>REVISED PERMIT COMMENTS</td></tr> <tr><td>4</td><td>REVISED PERMIT COMMENTS</td></tr> <tr><td>5</td><td>REVISED PERMIT COMMENTS</td></tr> <tr><td>6</td><td>REVISED PERMIT COMMENTS</td></tr> <tr><td>7</td><td>REVISED PERMIT COMMENTS</td></tr> <tr><td>8</td><td>REVISED PERMIT COMMENTS</td></tr> <tr><td>9</td><td>REVISED PERMIT COMMENTS</td></tr> <tr><td>10</td><td>REVISED PERMIT COMMENTS</td></tr> <tr><td>11</td><td>REVISED PERMIT COMMENTS</td></tr> <tr><td>12</td><td>REVISED PERMIT COMMENTS</td></tr> <tr><td>13</td><td>REVISED PERMIT COMMENTS</td></tr> <tr><td>14</td><td>REVISED PERMIT COMMENTS</td></tr> <tr><td>15</td><td>REVISED <p>Permit/Doc: PRELIMINARY NOT FOR CONSTRUCTION</p> <p>Consultant: Stantec</p> <p>Client/Project Logo: SOFINA</p> <p>Client/Project: SOFINA FOODS INC. NEW POULTRY FACILITY, CALGARY</p> <p>Site: SITE DETAILS-I</p> <p>Project No: 144211190 Scale: As Indicated Revision: Drawing No: 01-A-500</p>
	1	ISSUED FOR PERMIT	
	2	REVISED PERMIT COMMENTS	
3	REVISED PERMIT COMMENTS	
Development Permit Plans

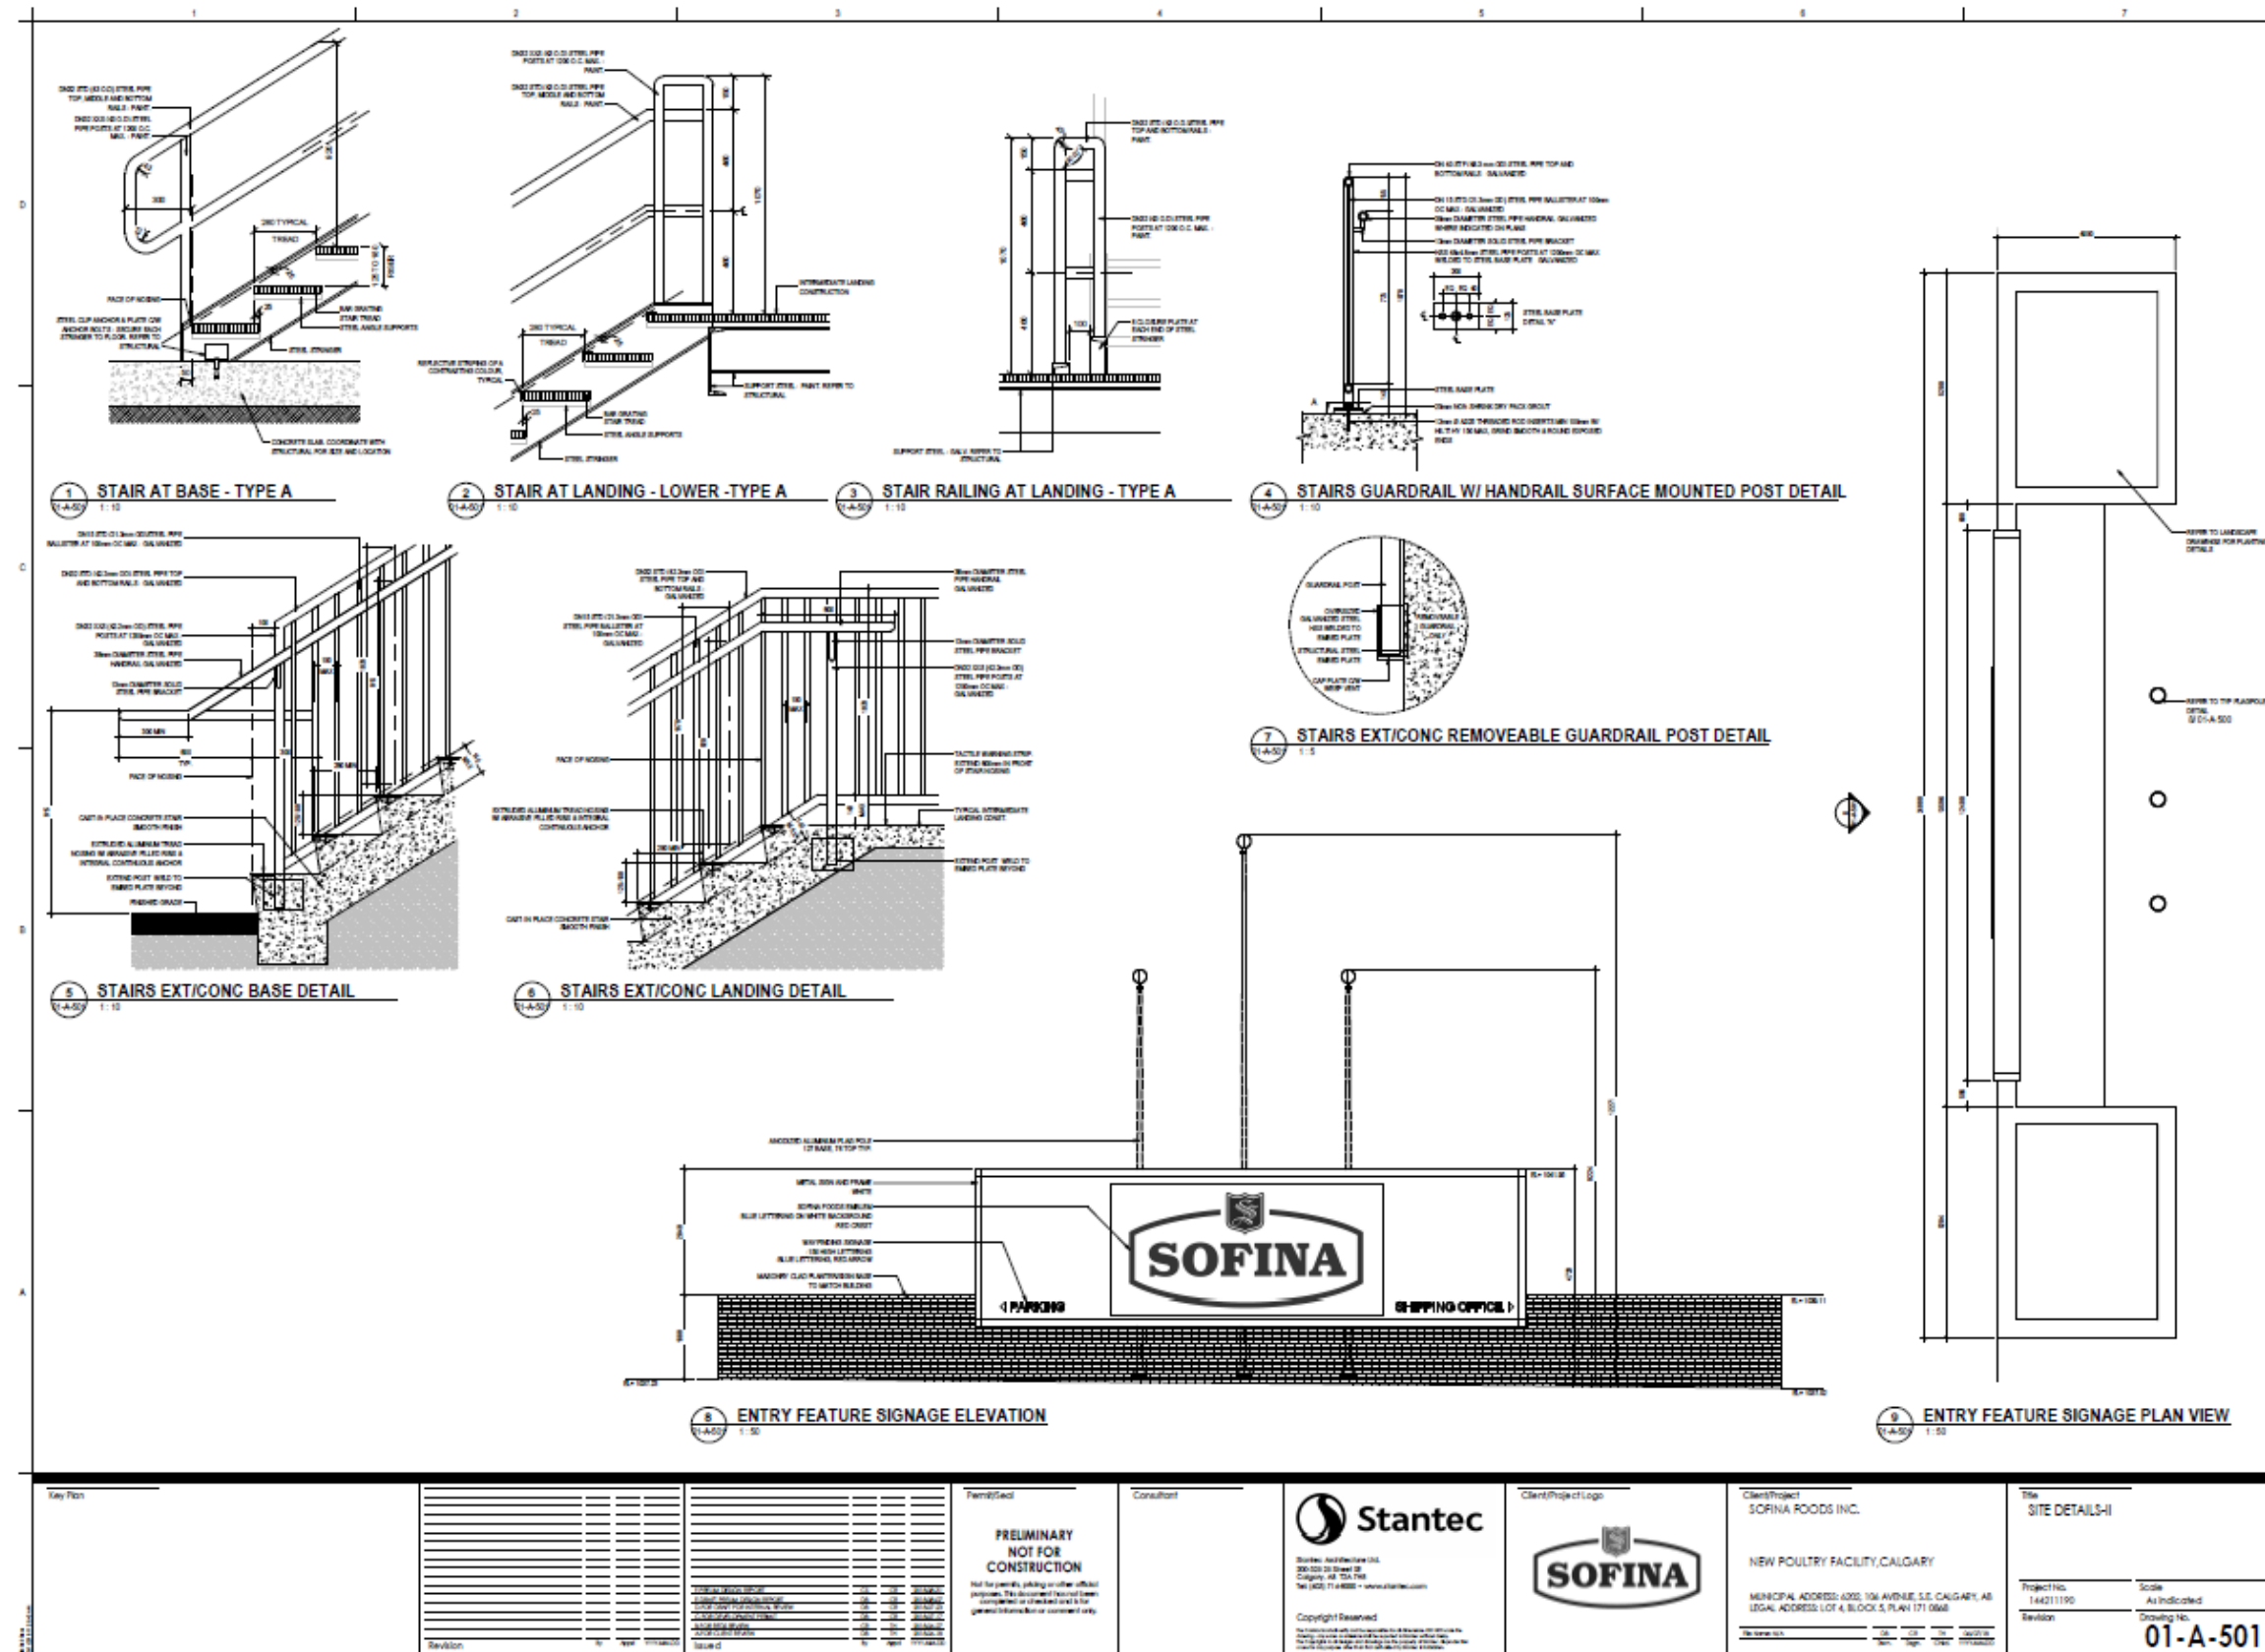


Development Permit Plans

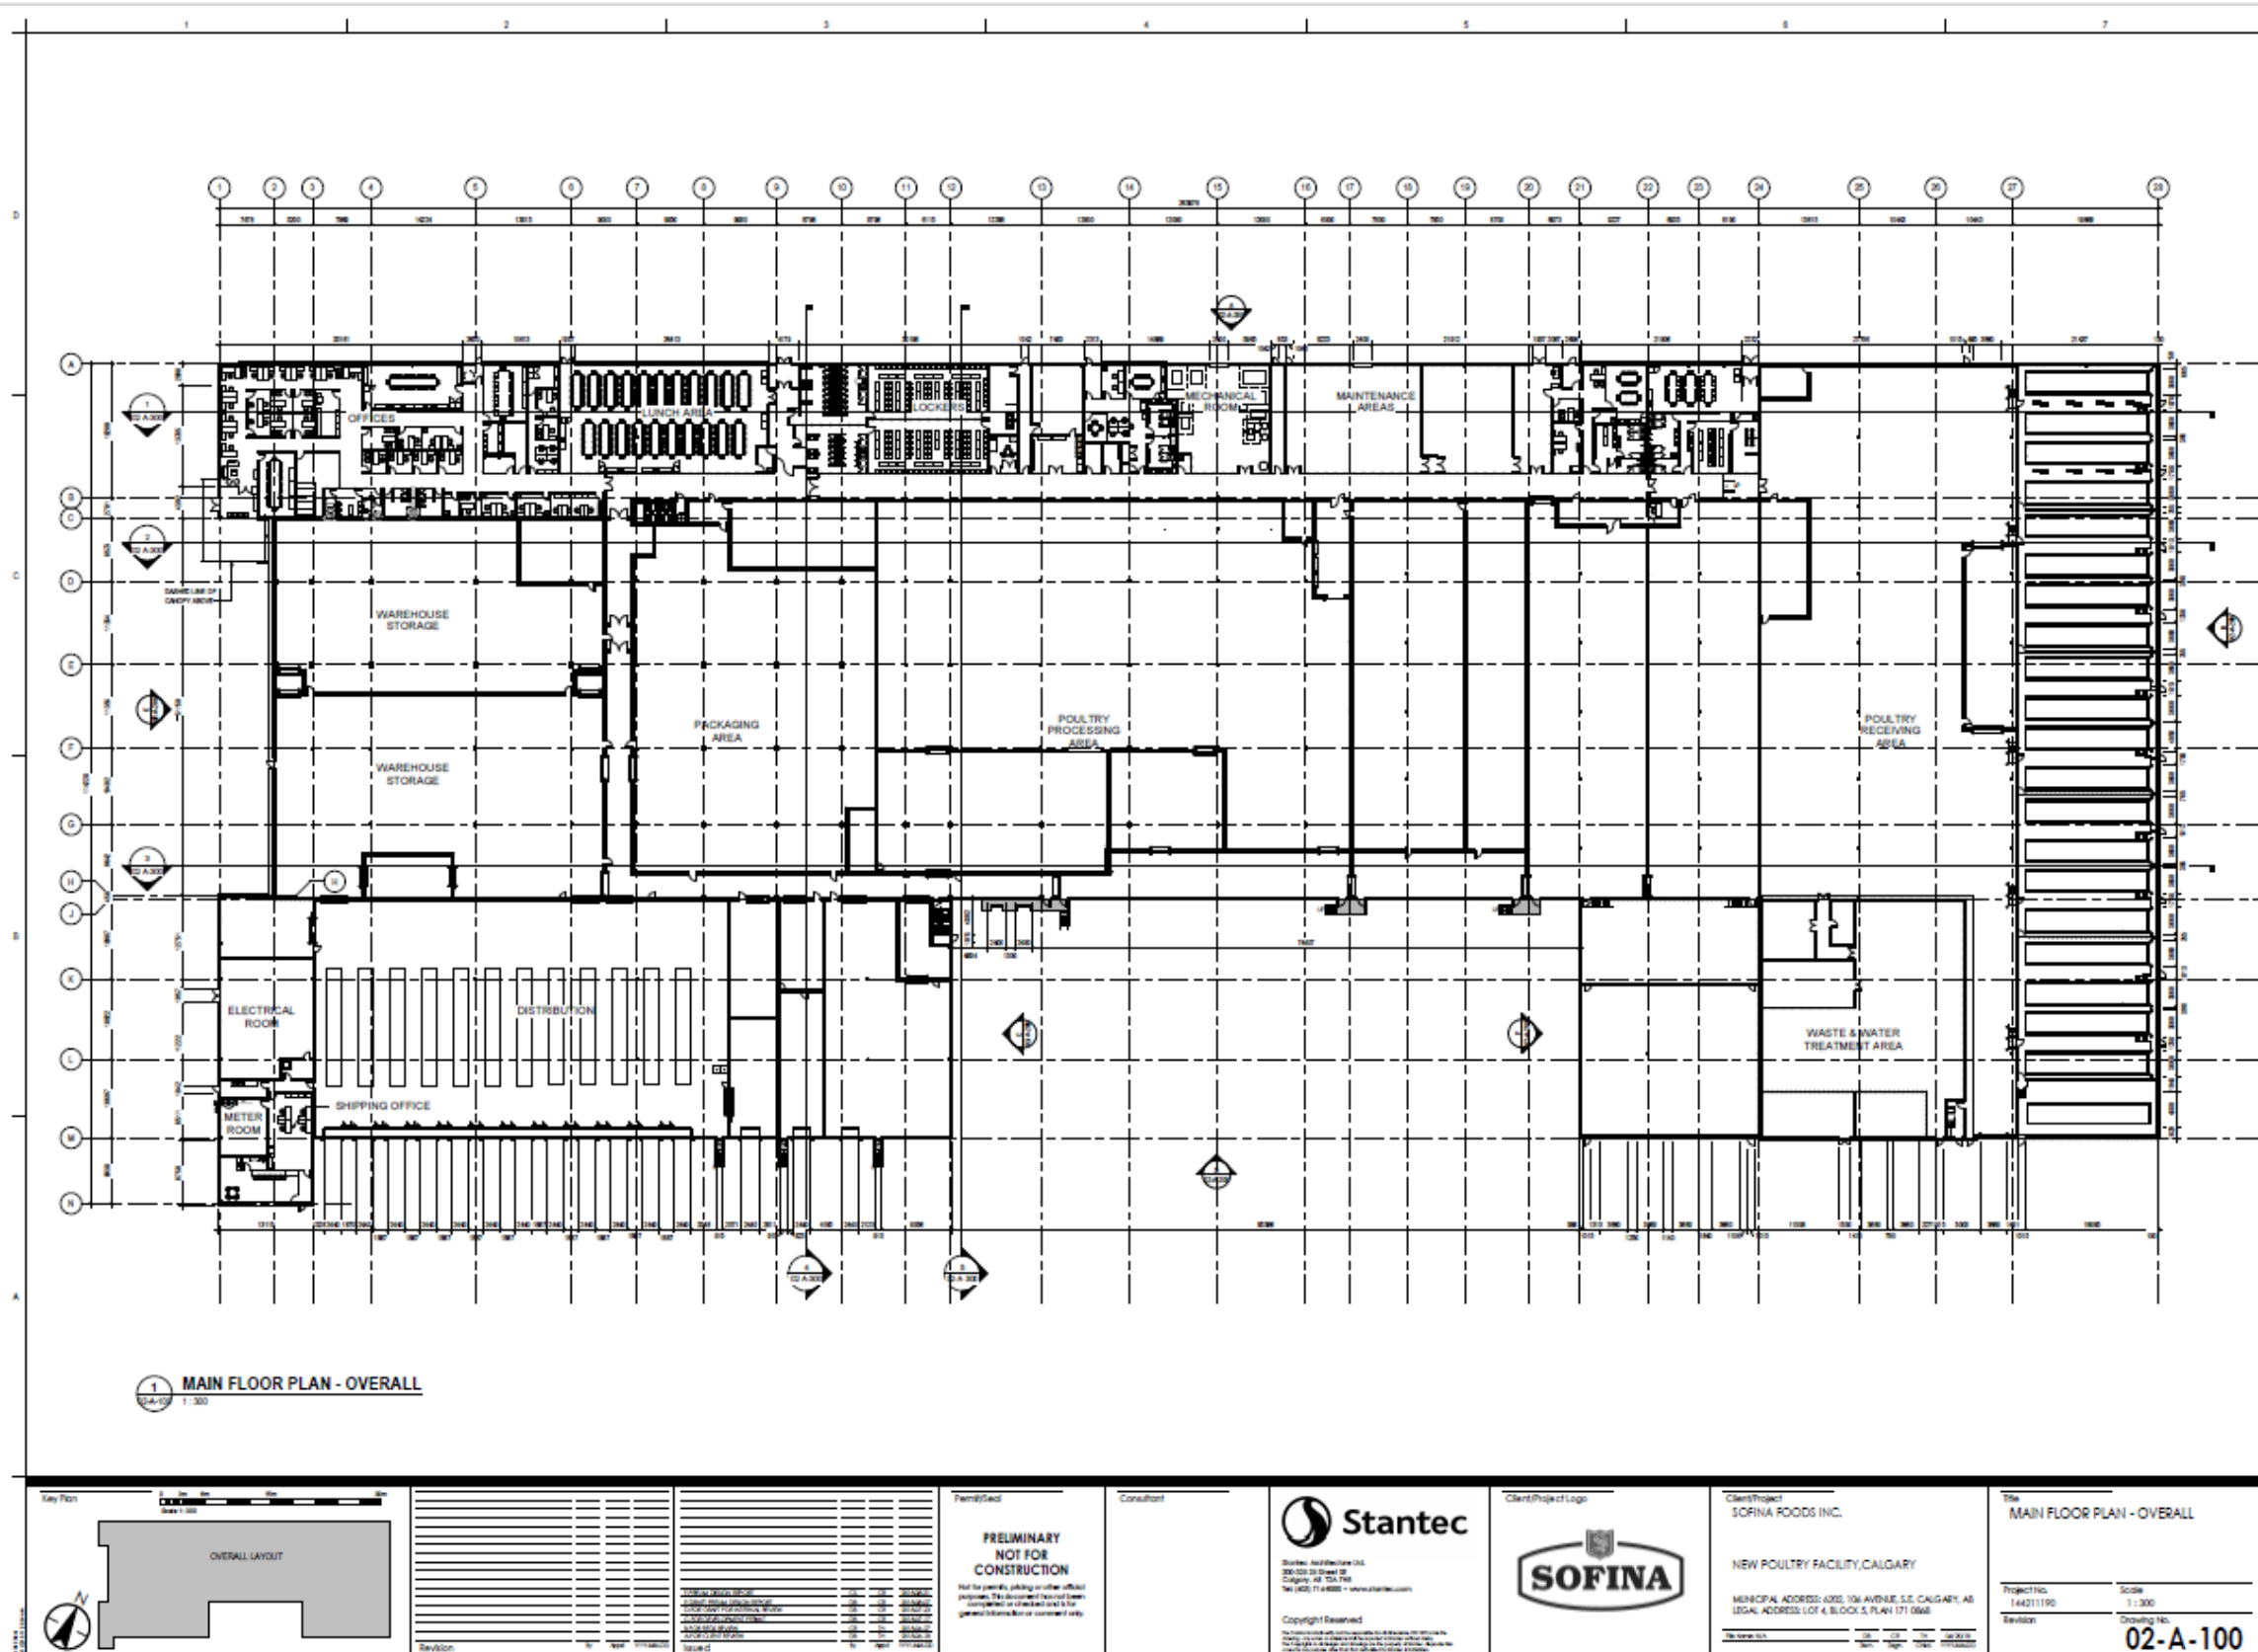

1 MAIN FLOOR PLAN - OVERALL
1:300

	<table border="1"> <tr> <th>Revision</th> <th>By</th> <th>Date</th> <th>Description</th> </tr> <tr> <td> </td> <td> </td> <td> </td> <td> </td> </tr> <tr> <td> </td> <td> </td> <td> </td> <td> </td> </tr> </table>	Revision	By	Date	Description									<table border="1"> <tr> <th>Item</th> <th>Description</th> <th>Quantity</th> <th>Unit</th> </tr> <tr> <td> </td> <td> </td> <td> </td> <td> </td> </tr> <tr> <td> </td> <td> </td> <td> </td> <td> </td> </tr> </table>	Item	Description	Quantity	Unit									<p>PRELIMINARY NOT FOR CONSTRUCTION</p> <p><small>Not for permits, pricing or other official purposes. This document is not to be reproduced or used in any way without the prior written consent of Stantec.</small></p>	<p>Stantec</p> <p><small>200-1010 15th Street SW Calgary, AB T2M 0P8 Tel: (403) 771-8888 • www.stantec.com</small></p> <p>Copyright Reserved</p>	<p>SOFINA</p>	<p>Client/Project: SOFINA FOODS INC. NEW POULTRY FACILITY, CALGARY</p> <p>Client Address: 4302, 104 AVENUE, S.E. CALGARY, AB LEGAL ADDRESS: LOT 4, BLOCK 5, PLAN 171 0968</p>	<p>Title: MAIN FLOOR PLAN - OVERALL</p> <p>Project No: 144211190</p> <p>Scale: 1:300</p> <p>Revision: 02-A-100</p>
		Revision	By	Date	Description																										
Item	Description	Quantity	Unit																												
<p>Key Plan</p>	<p>Revision</p>	<p>Item</p>	<p>Client/Project Logo</p>	<p>Client/Project</p>	<p>Title</p>																										


Development Permit Plans

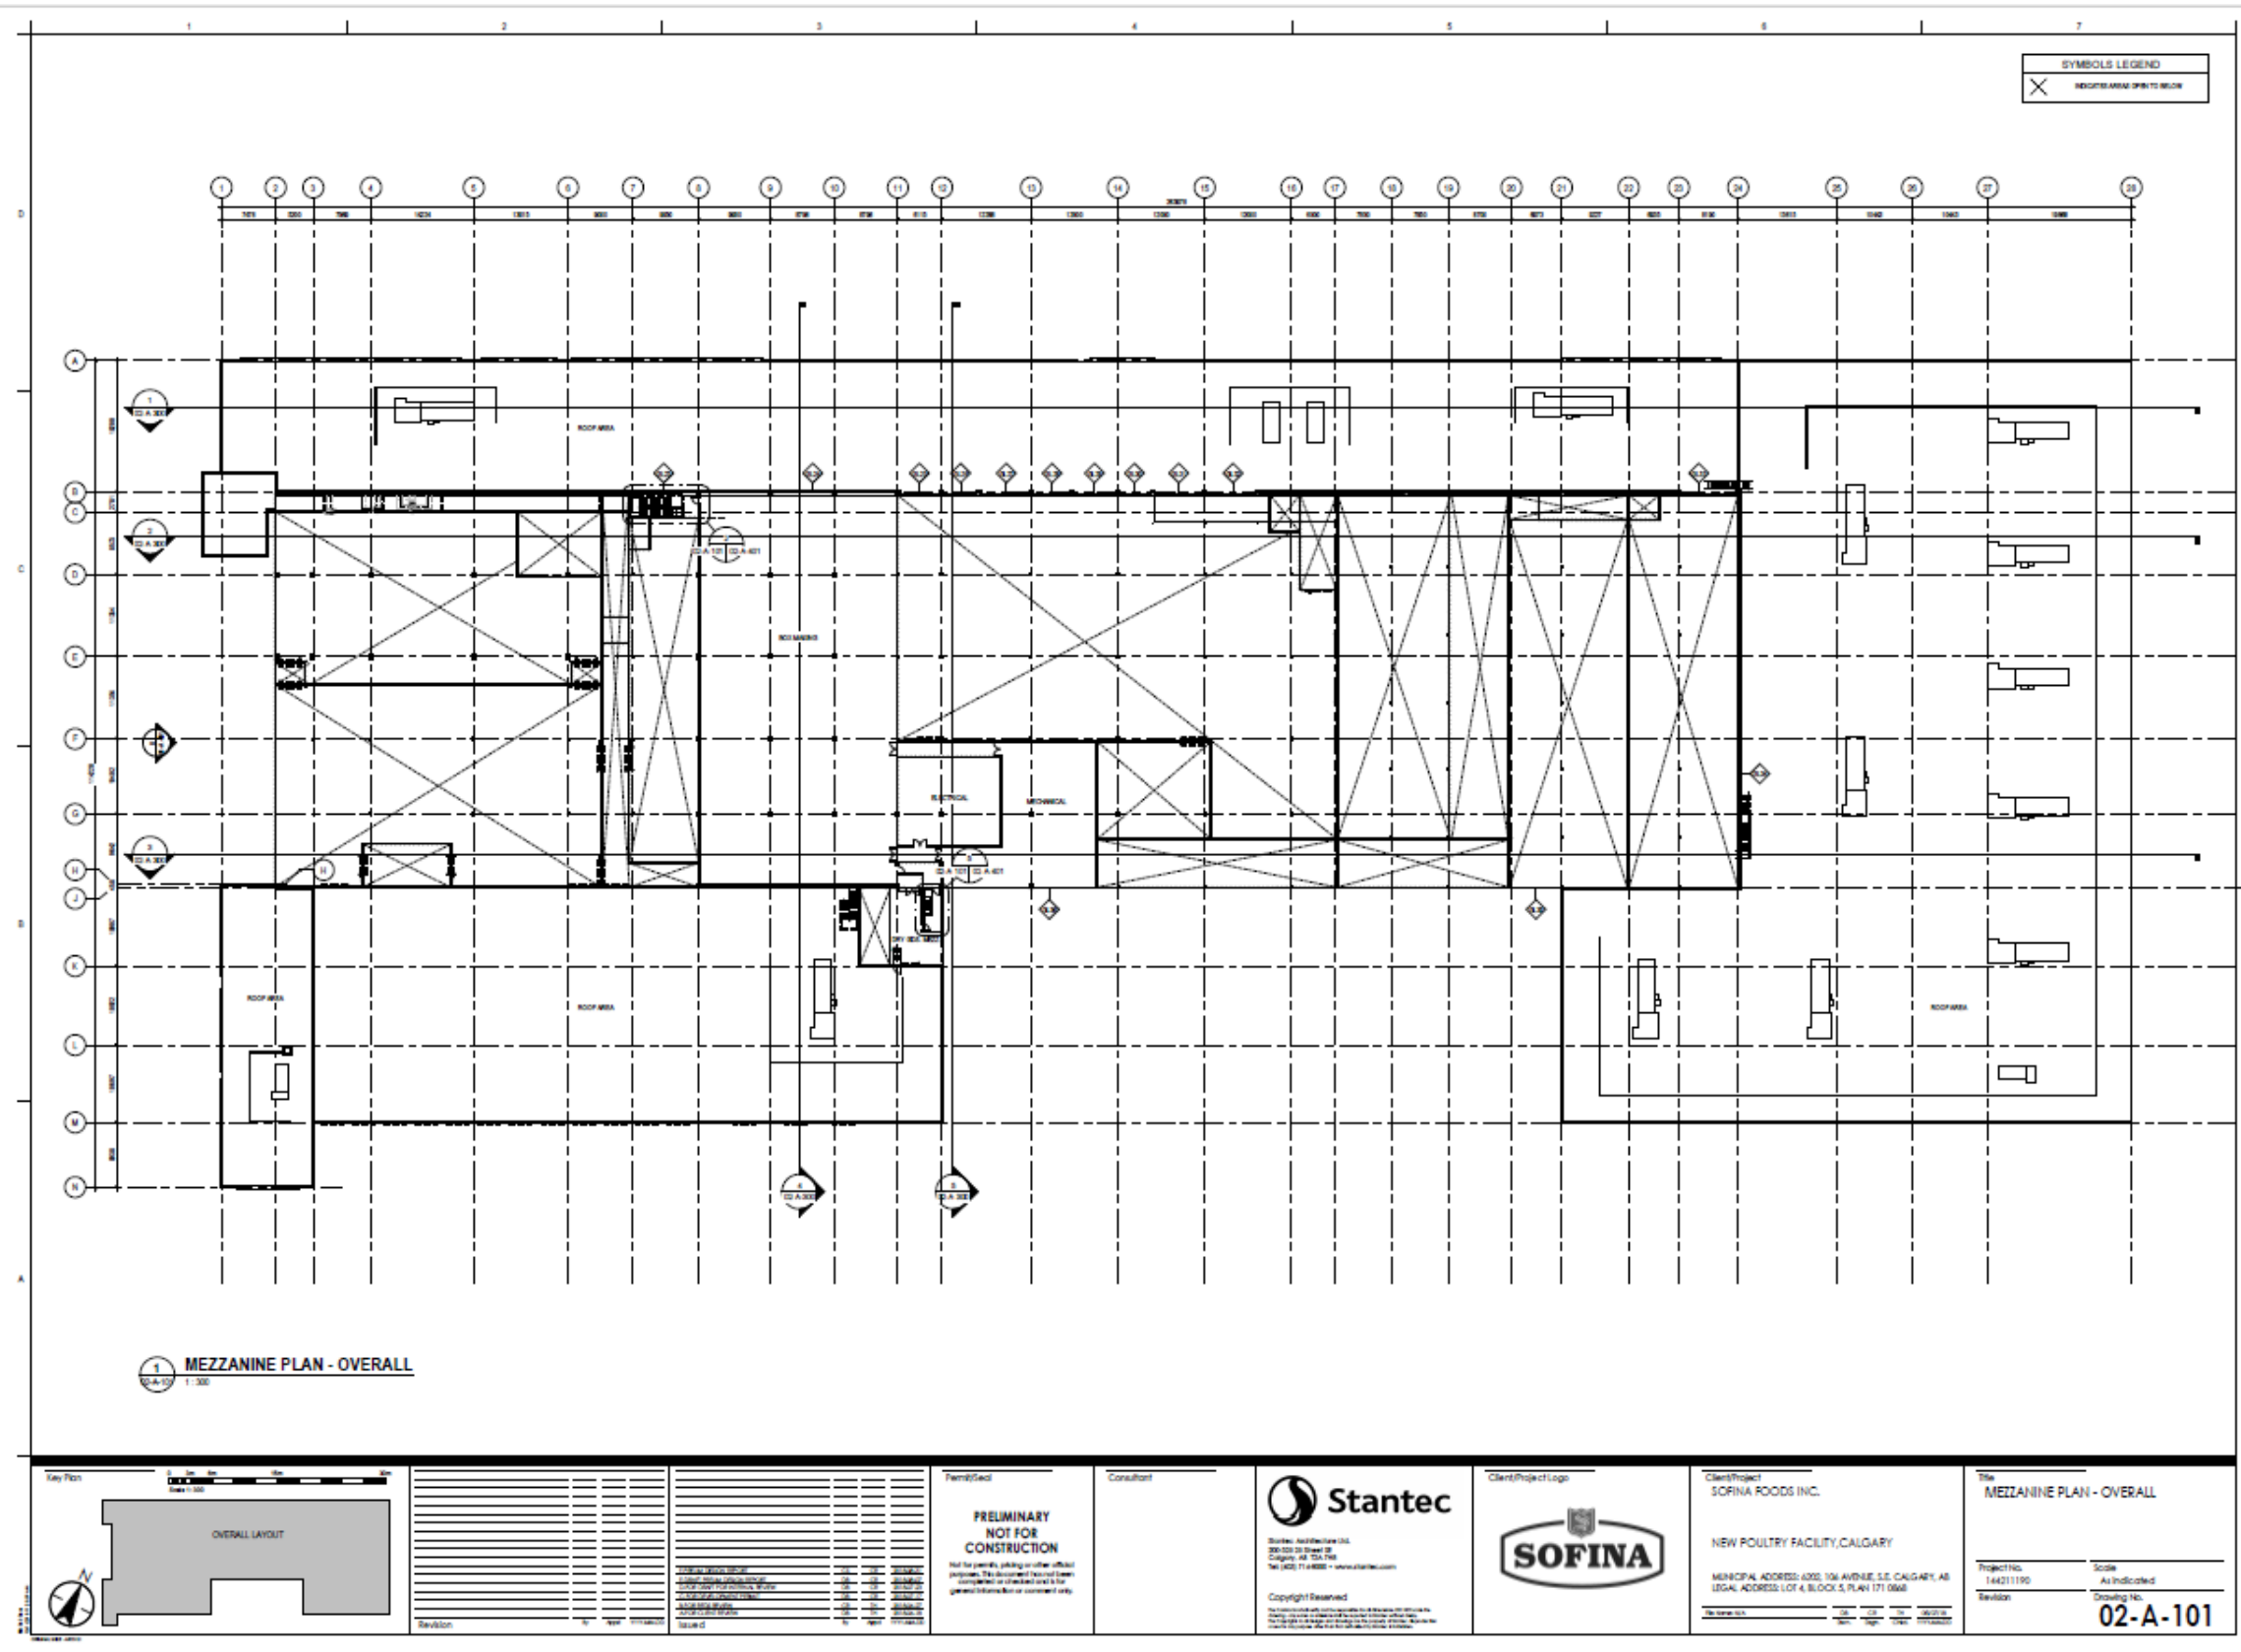

1 MEZZANINE PLAN - OVERALL
1:100

<p>Key Plan</p> <p>OVERALL LAYOUT</p>	<table border="1"> <tr> <th>Revision</th> <th>By</th> <th>Date</th> <th>Description</th> </tr> <tr> <td> </td> <td> </td> <td> </td> <td> </td> </tr> </table>	Revision	By	Date	Description													<p>Permit/Doc</p> <p>PRELIMINARY NOT FOR CONSTRUCTION</p> <p>Not for permits, pricing or other official purposes. This document is not to be completed or checked out and is for general information only.</p>	<p>Client/Project Logo</p>	<p>Client/Project</p> <p>SOFINA FOODS INC.</p> <p>NEW POULTRY FACILITY, CALGARY</p> <p>MUNICIPAL ADDRESS: 4322, 136 AVENUE, S.E., CALGARY, AB LEGAL ADDRESS: LOT 4, BLOCK 5, PLAN 171 0960</p>	<p>Title</p> <p>MEZZANINE PLAN - OVERALL</p> <p>Project No. 14421190 Scale As Indicated Revision Drawing No. 02-A-101</p>
		Revision	By	Date	Description																
<p>Stantec</p> <p>250-122 St. Stephen St. Calgary, AB T2C 1Y8 Tel: (403) 243-8888 • www.stantec.com</p> <p>Copyright Reserved</p>																					


Development Permit Plans

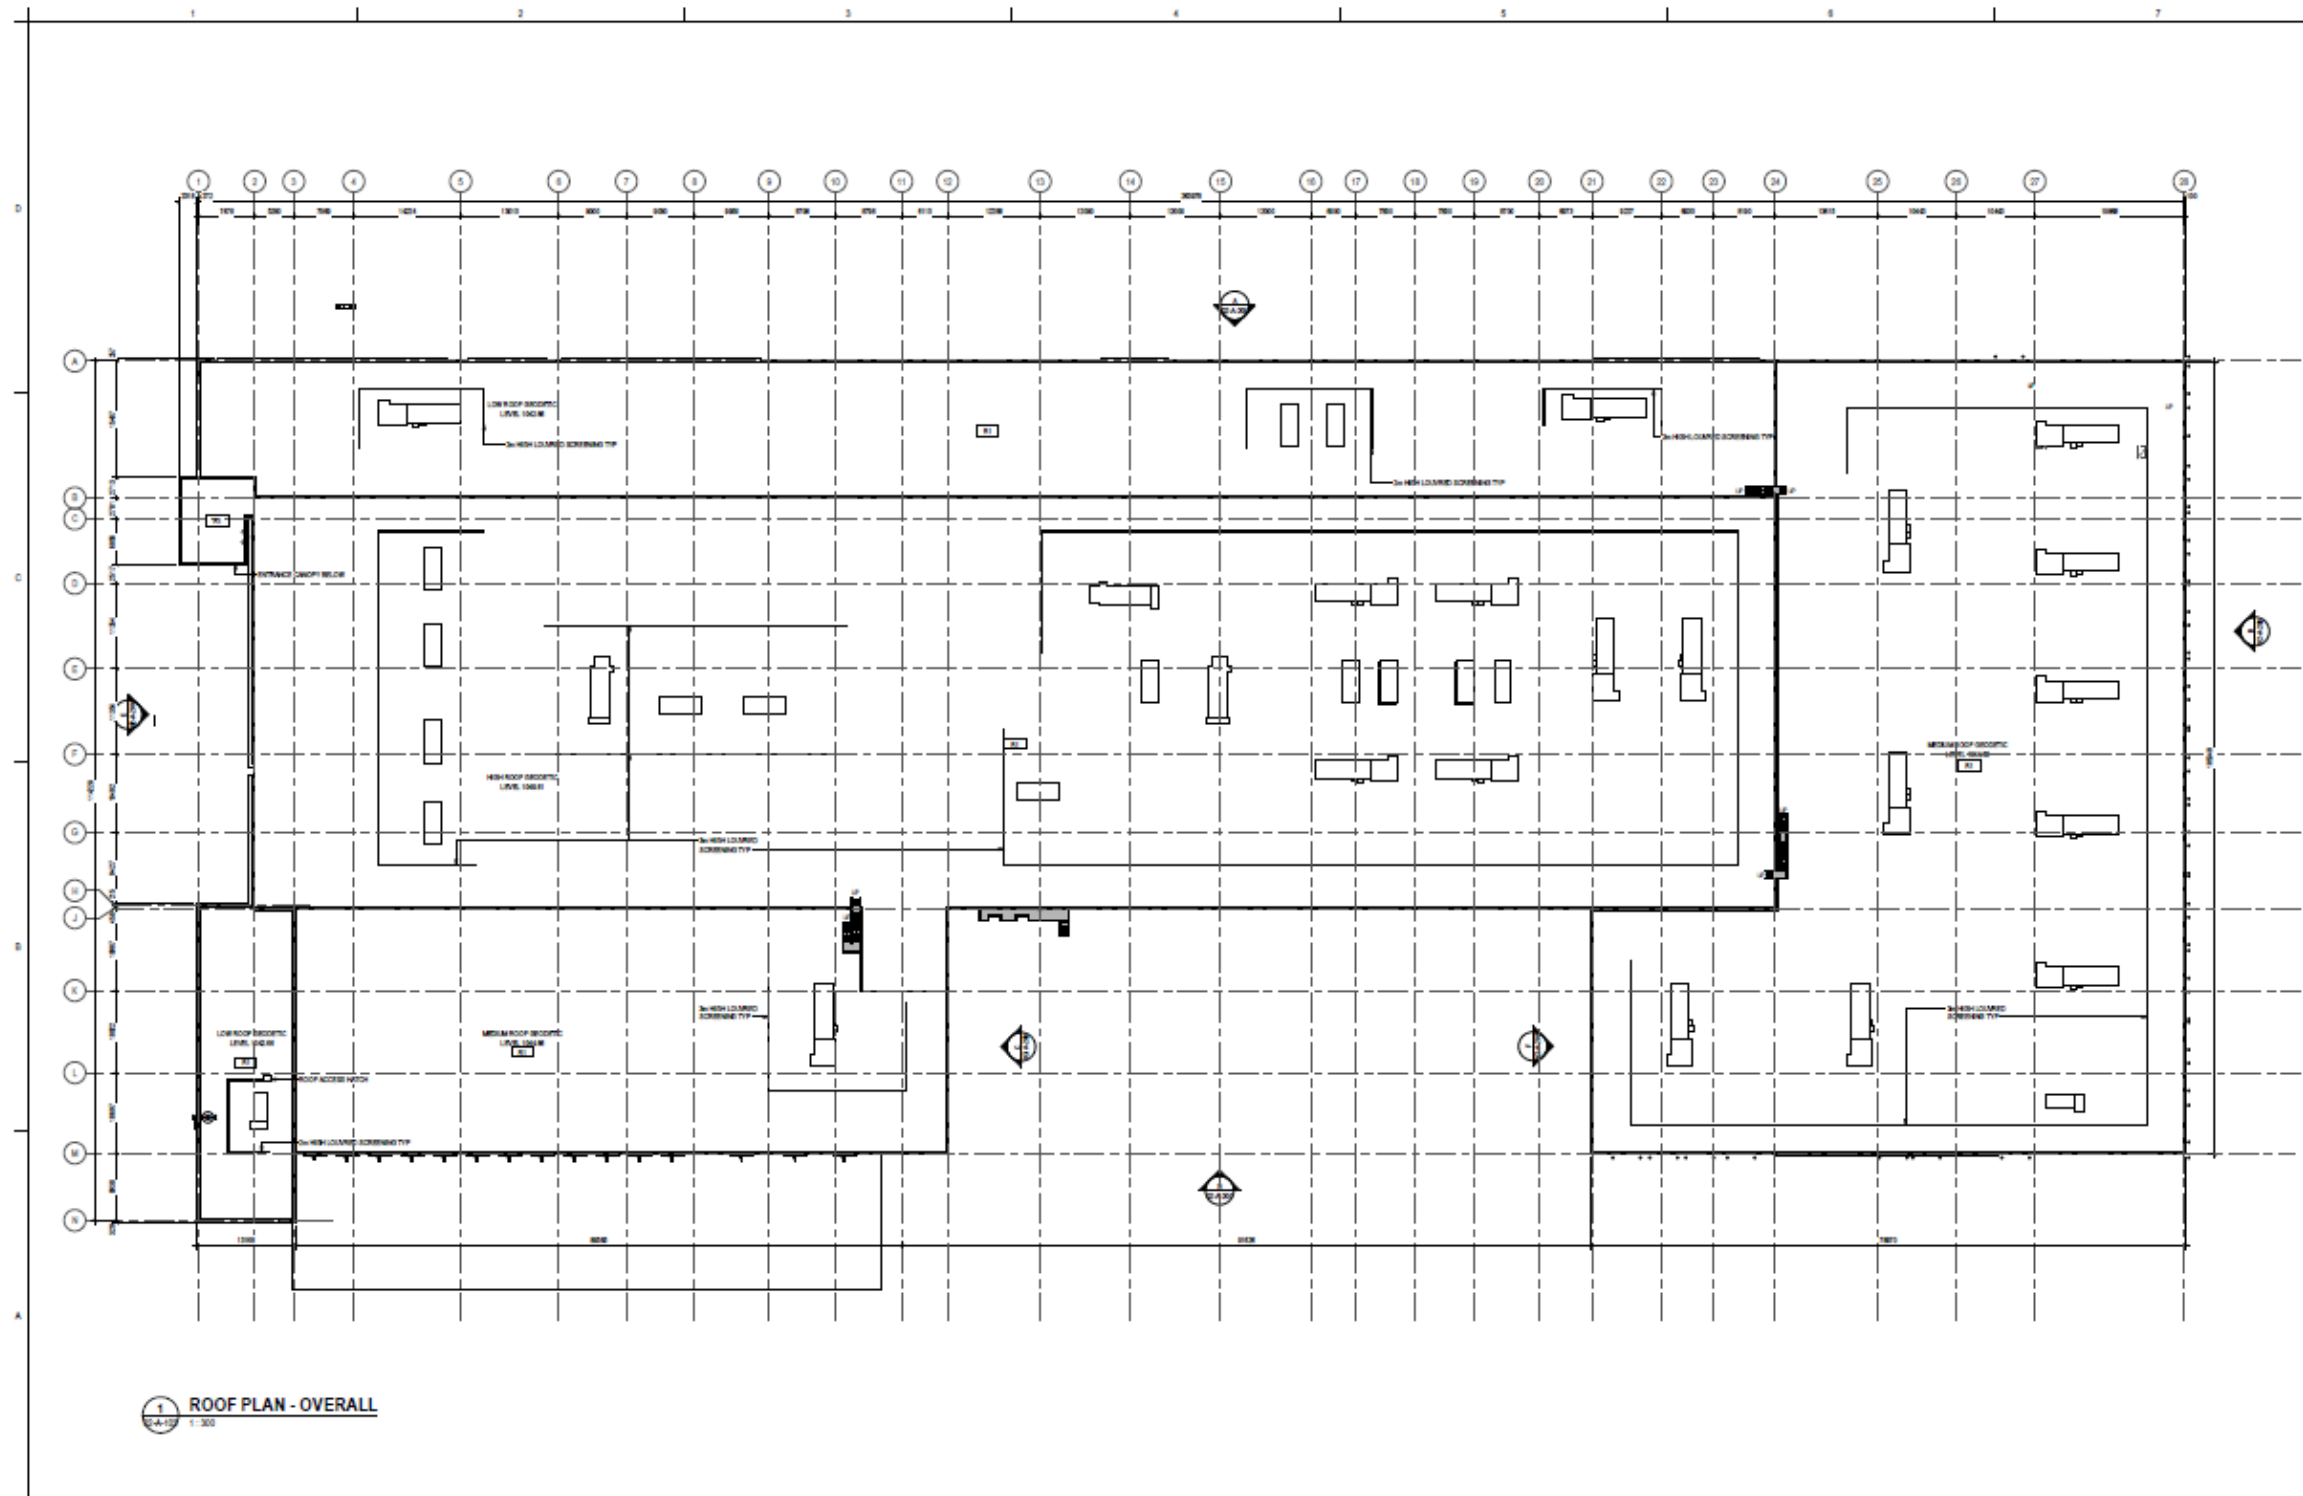


1 ROOF PLAN - OVERALL
02-A-103
1:300

<p>Key Plan</p> <p>OVERALL LAYOUT</p>	<table border="1"> <tr> <th>Revision</th> <th>By</th> <th>Date</th> <th>Description</th> </tr> <tr> <td> </td> <td> </td> <td> </td> <td> </td> </tr> </table>	Revision	By	Date	Description																	<p>Permitted</p> <p>Consultant</p>	<p>Stantec</p> <p>Studio: 444 Westview Drive 250, 252 St. James St. Calgary, AB T2C 1P5 Tel: (403) 714-8800 • www.stantec.com</p> <p>Copyright Reserved</p>	<p>Client/Project Logo</p>	<p>Client/Project</p> <p>SOFINA FOODS INC.</p> <p>NEW POULTRY FACILITY, CALGARY</p> <p>MUNICIPAL ADDRESS: 4202 104 AVENUE, S.E. CALGARY, AB LEGAL ADDRESS: LOT 4, BLOCK 5, PLAN 171 0940</p>	<p>Title</p> <p>ROOF PLAN - OVERALL</p> <p>Project No. 14421190 Scale 1:300 Revision Drawing No. 02-A-103</p>
		Revision	By	Date	Description																					
<p>PRELIMINARY NOT FOR CONSTRUCTION</p> <p>Not for permits, pricing or other official purposes. This document should never be printed or checked out and is for general information only.</p>																										


Development Permit Plans

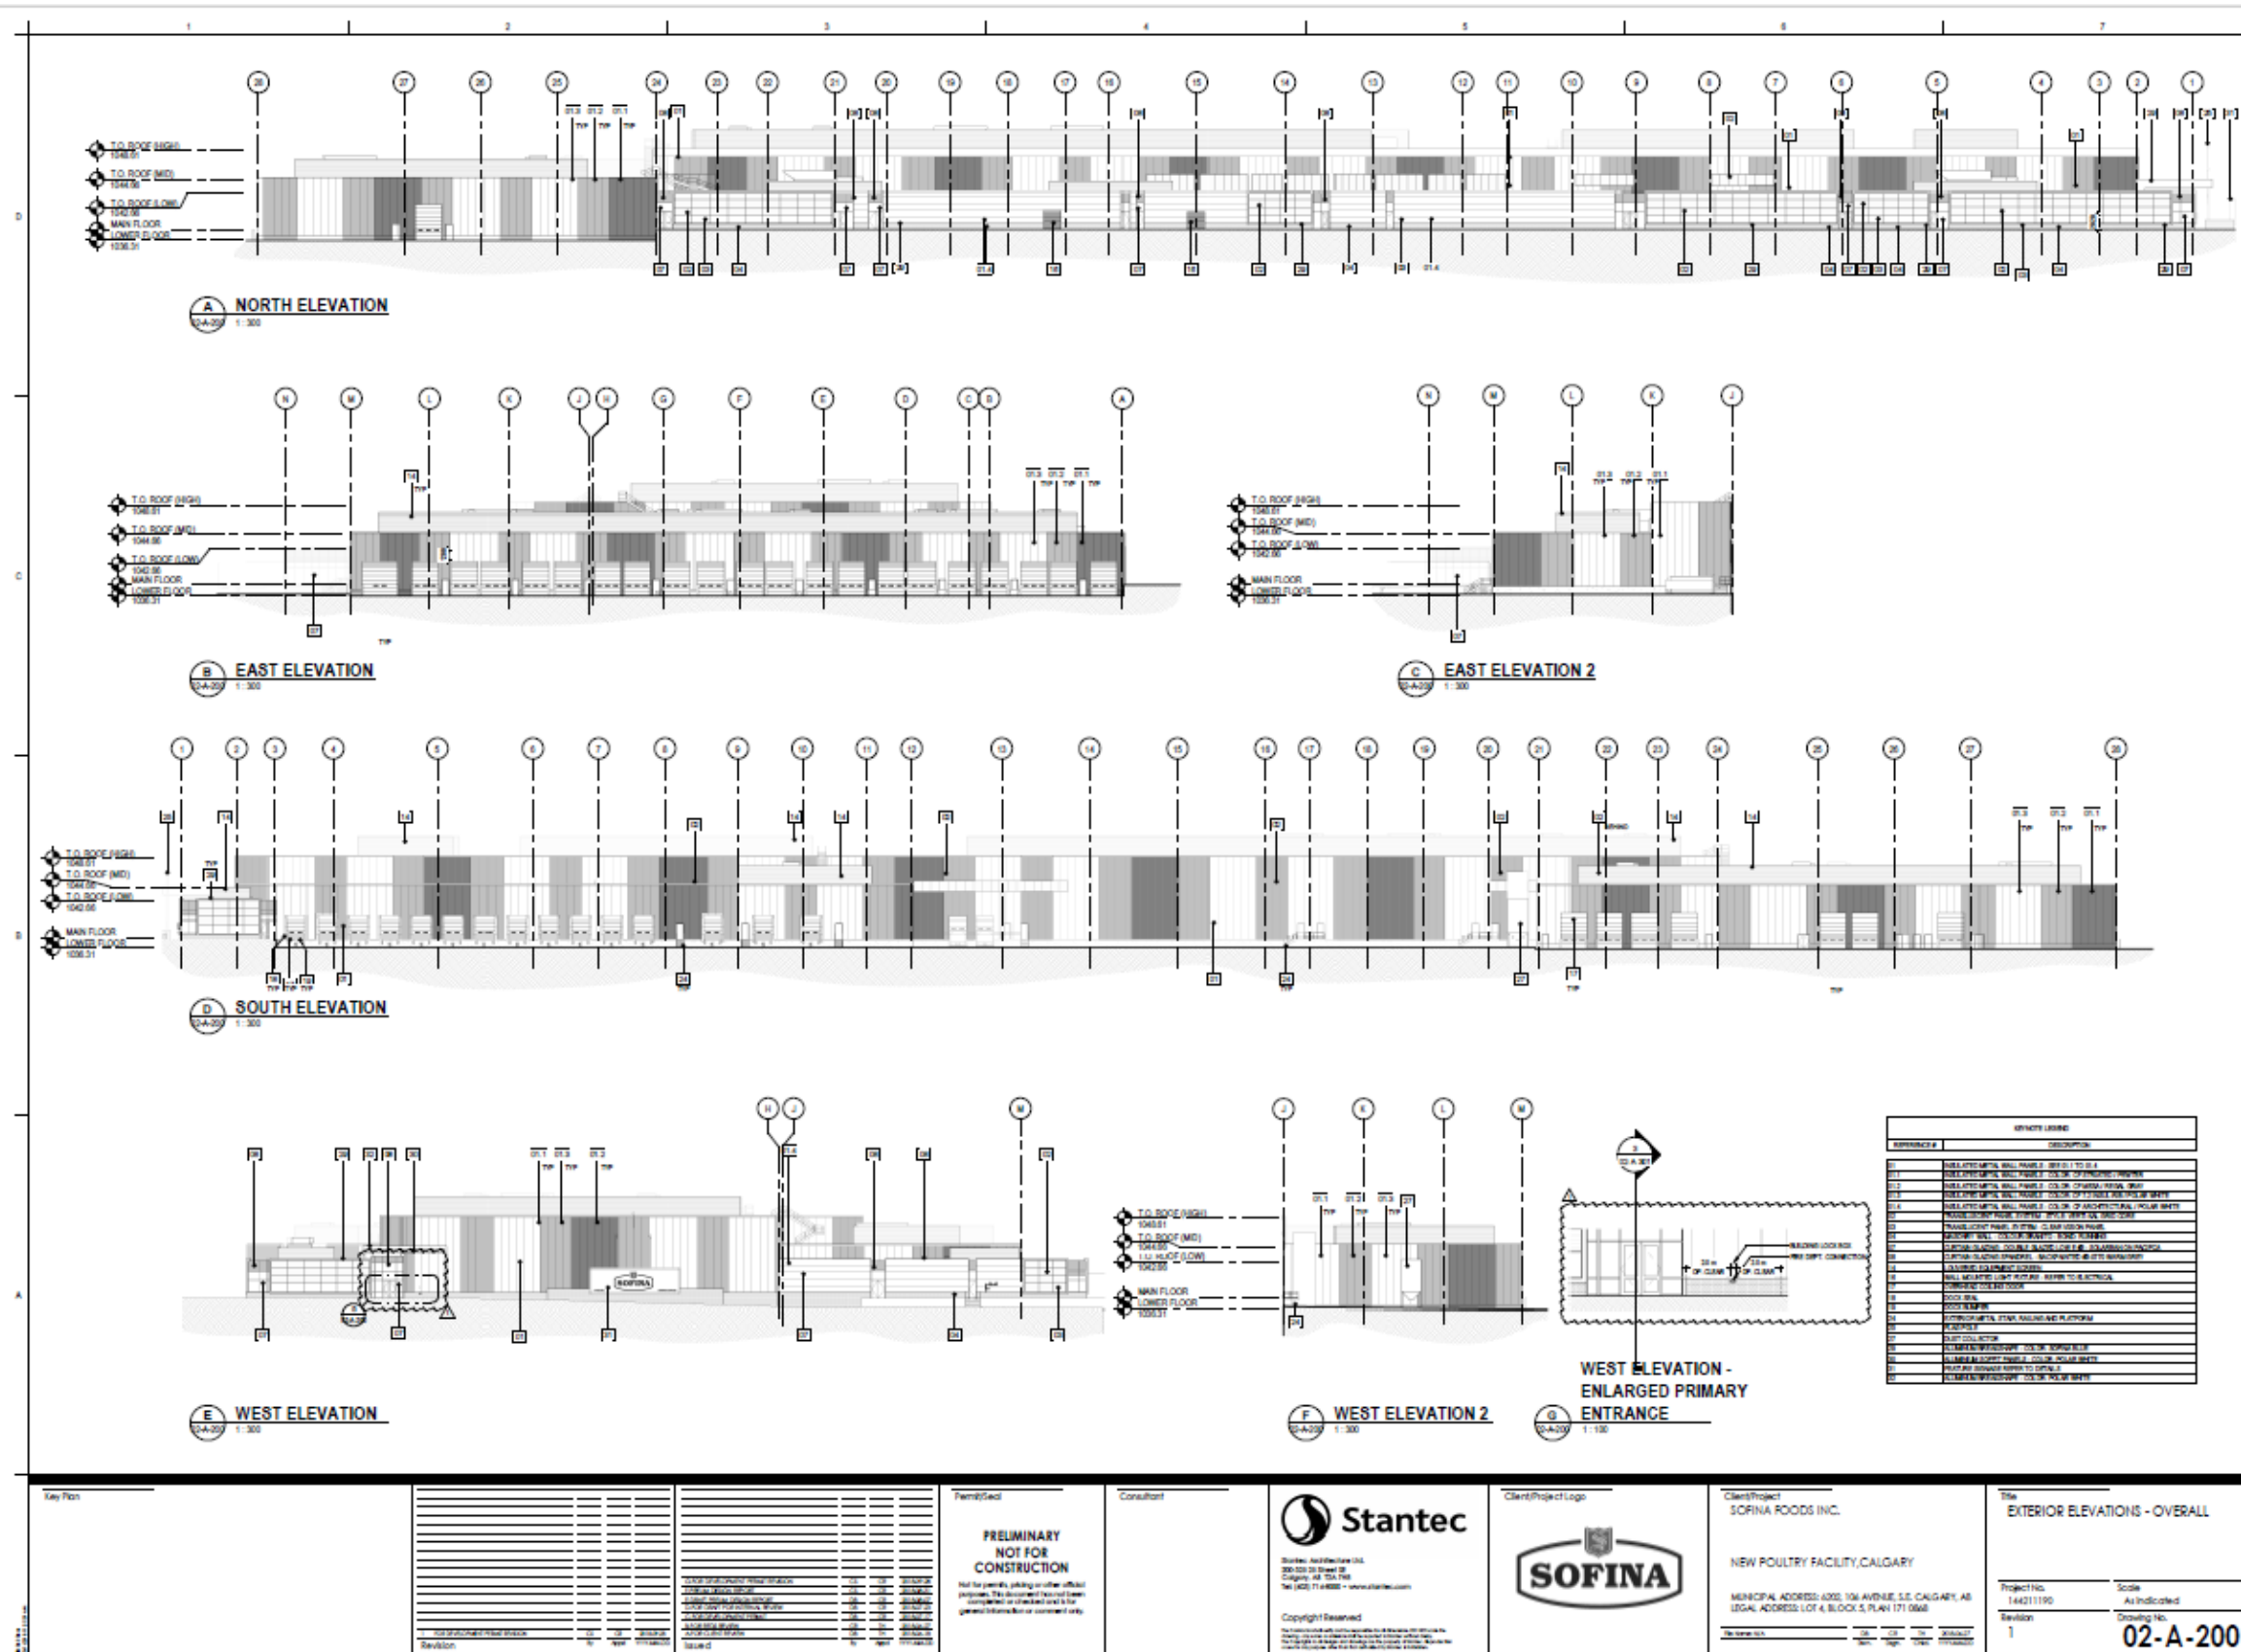


Development Permit Plans

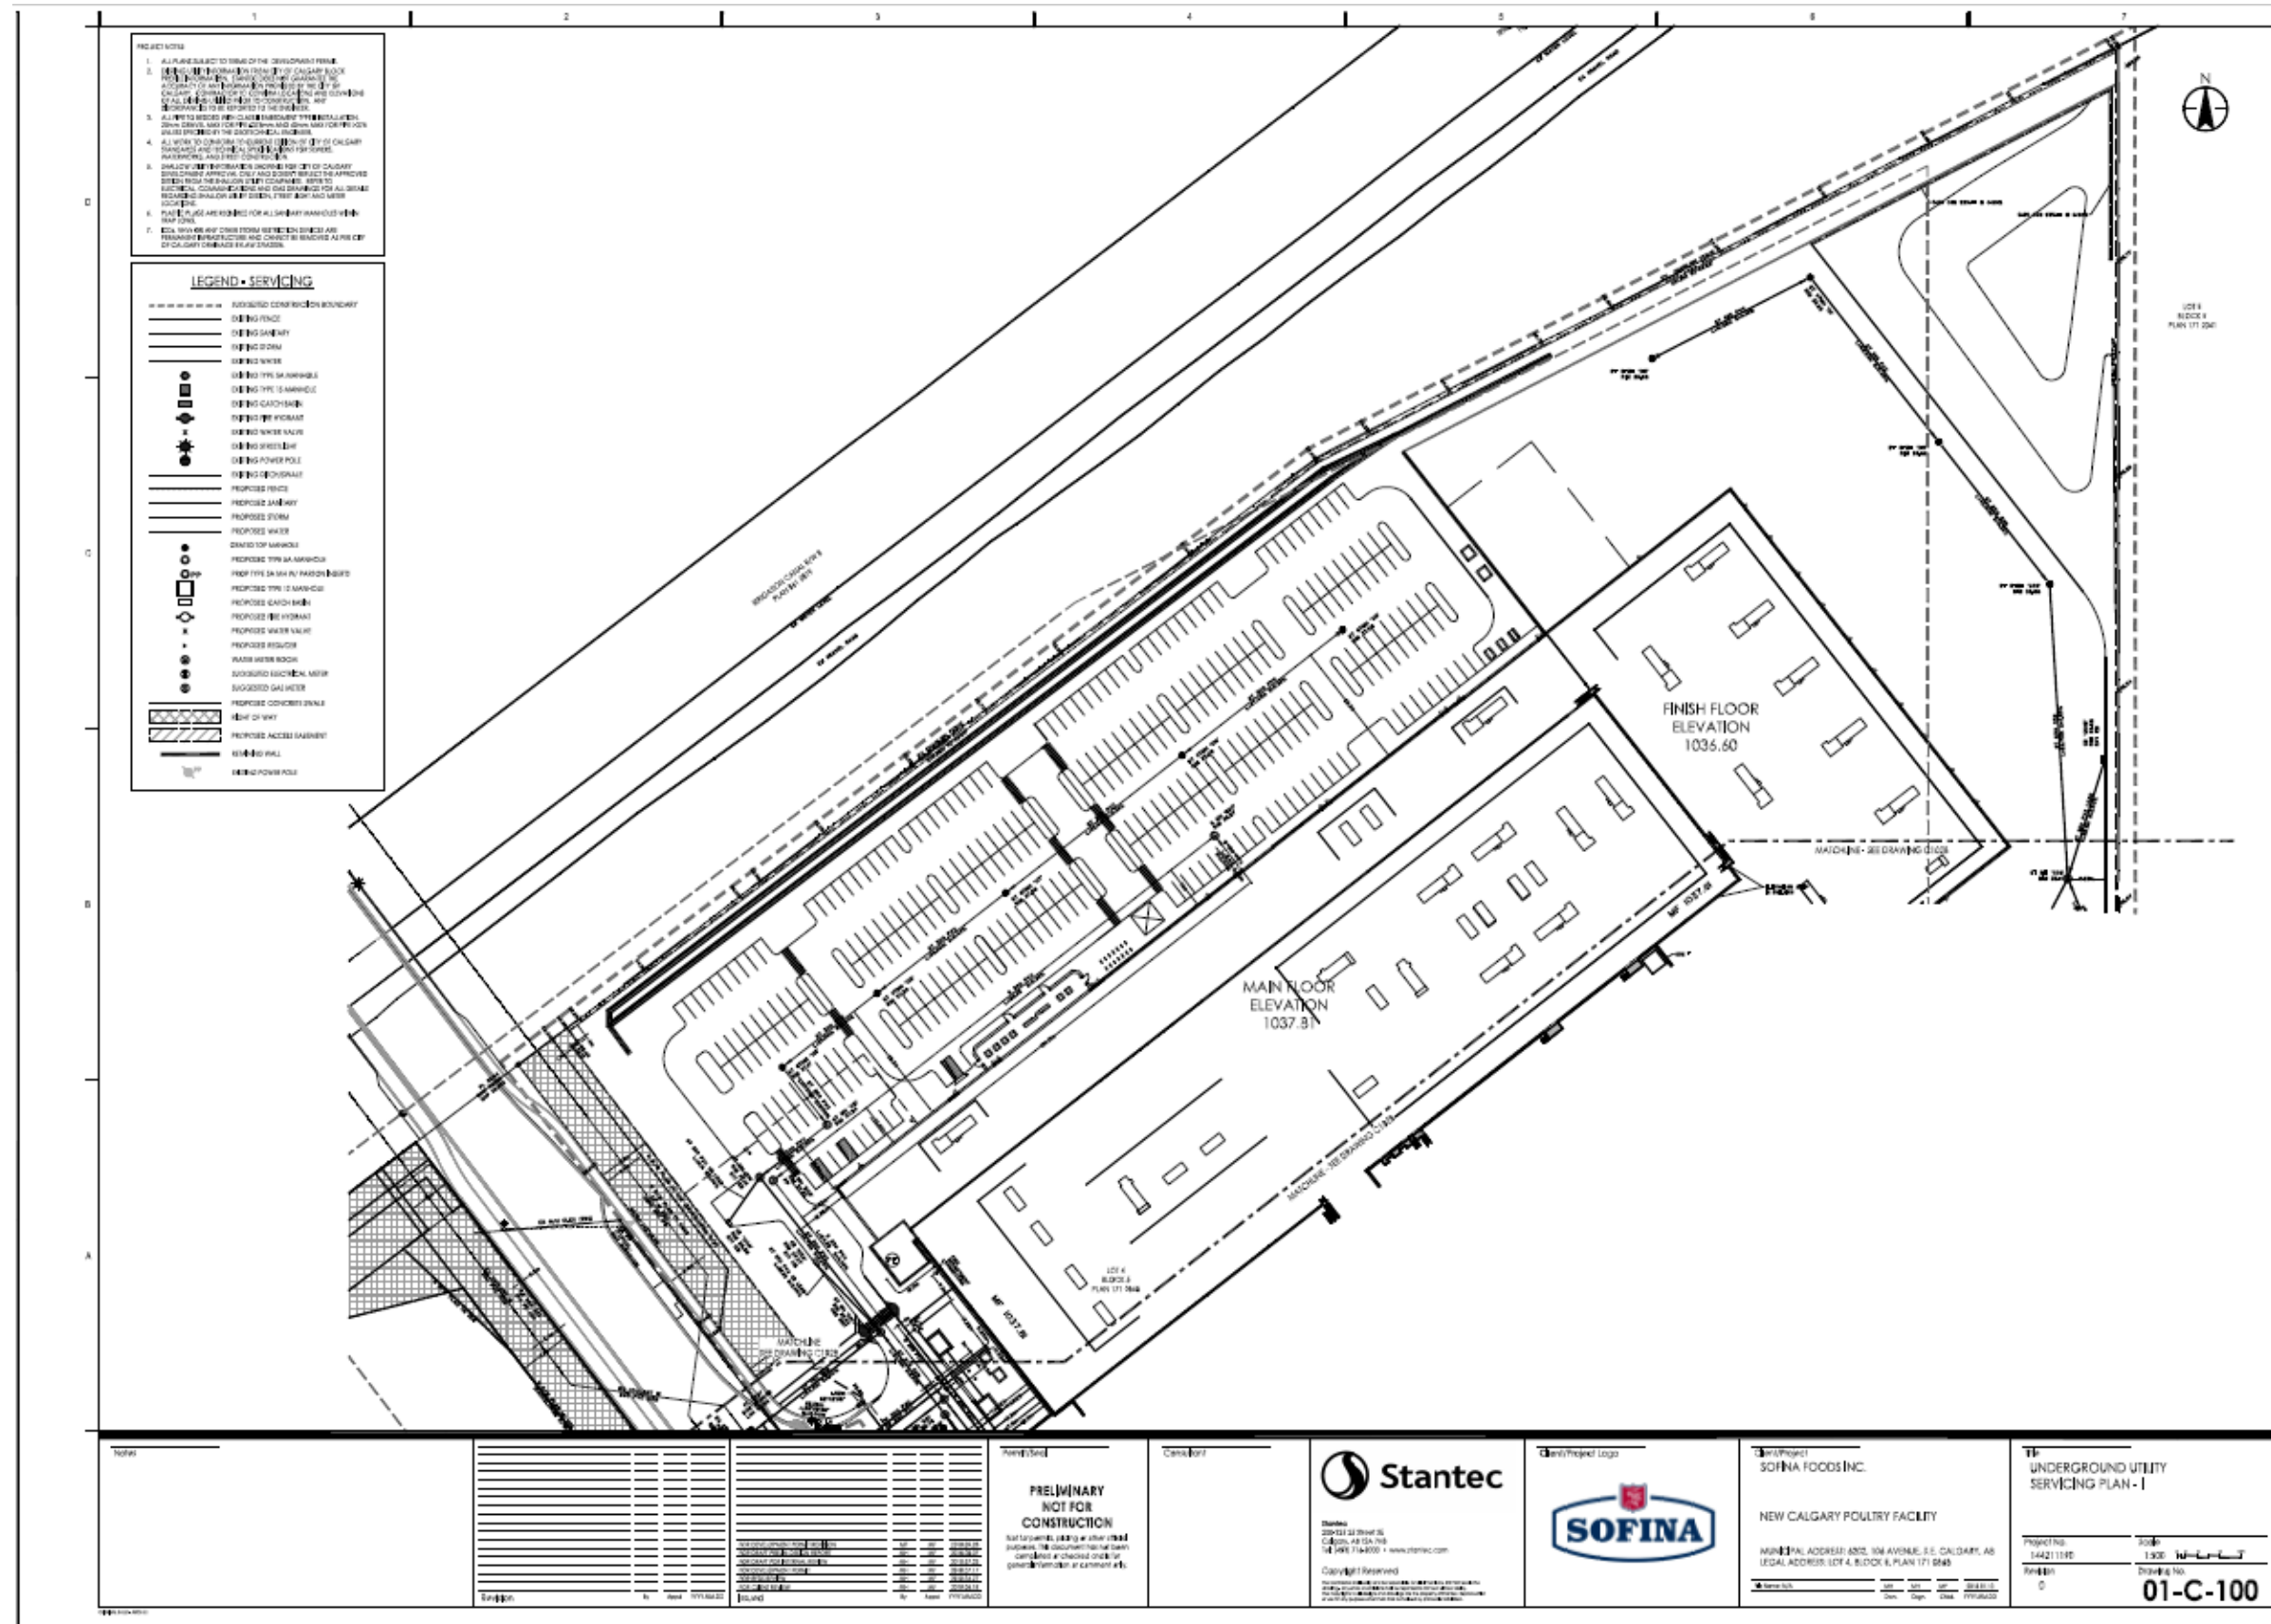


Development Permit Plans

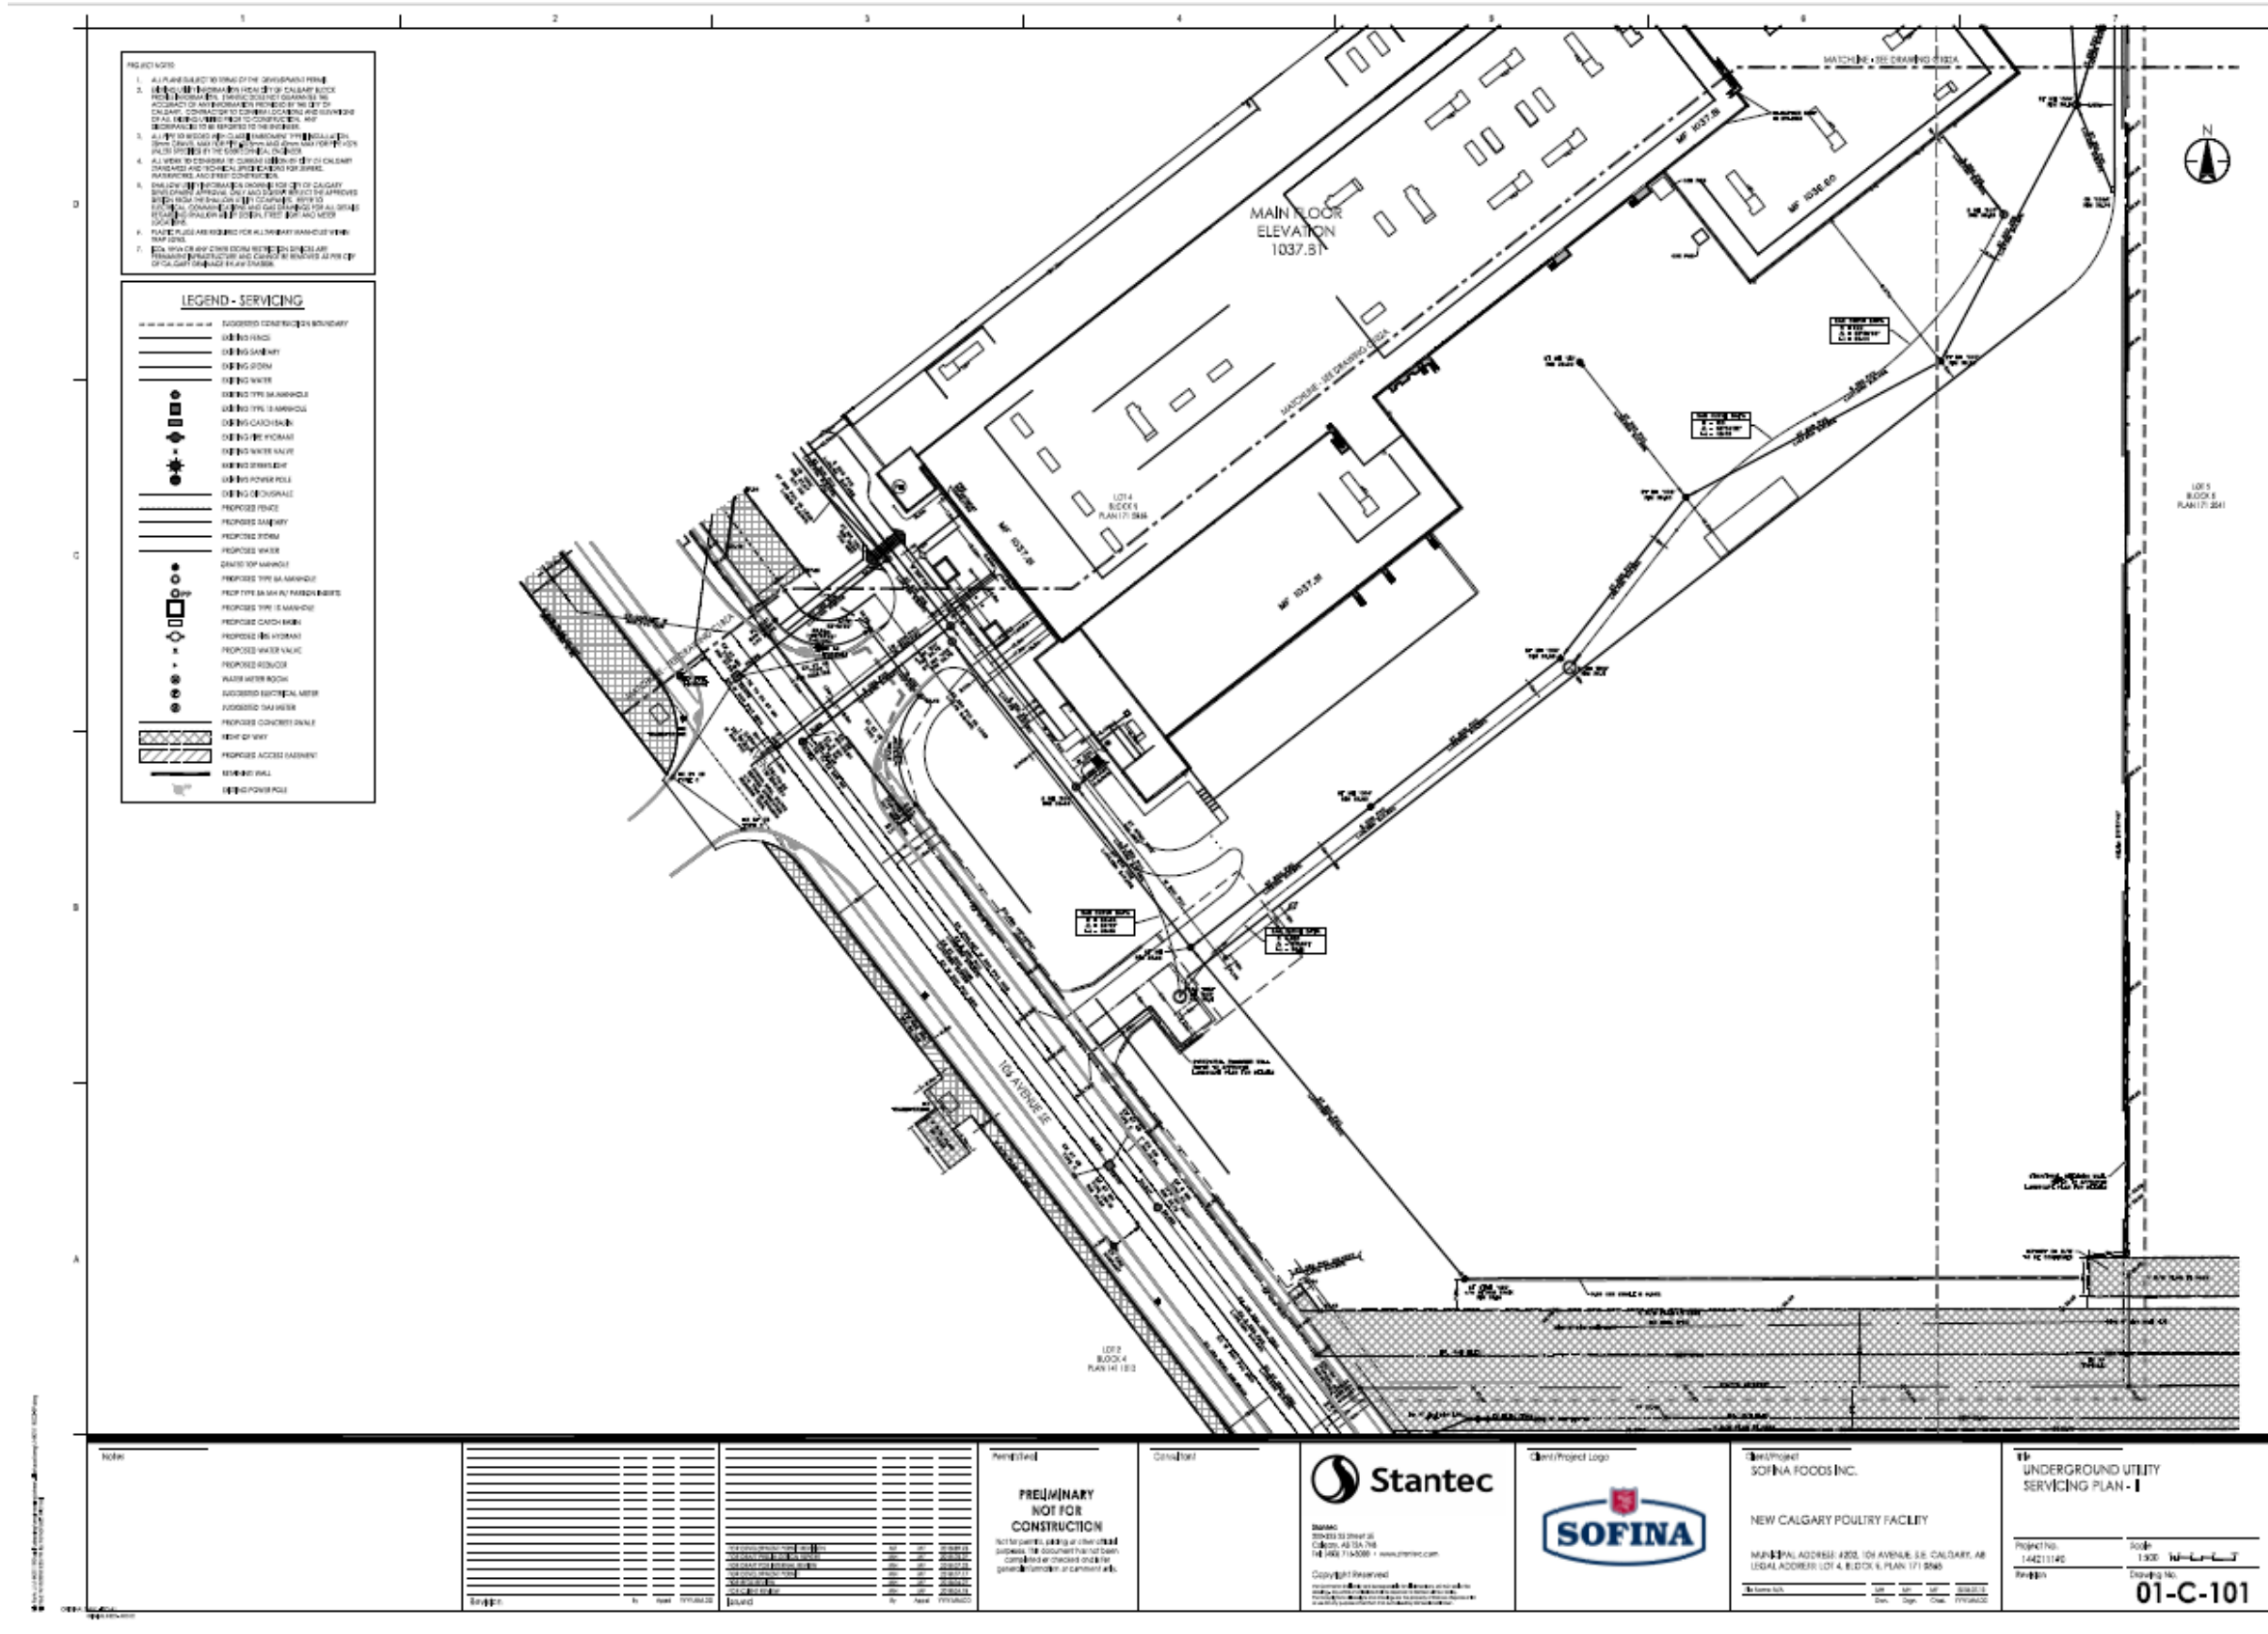

Development Permit Plans

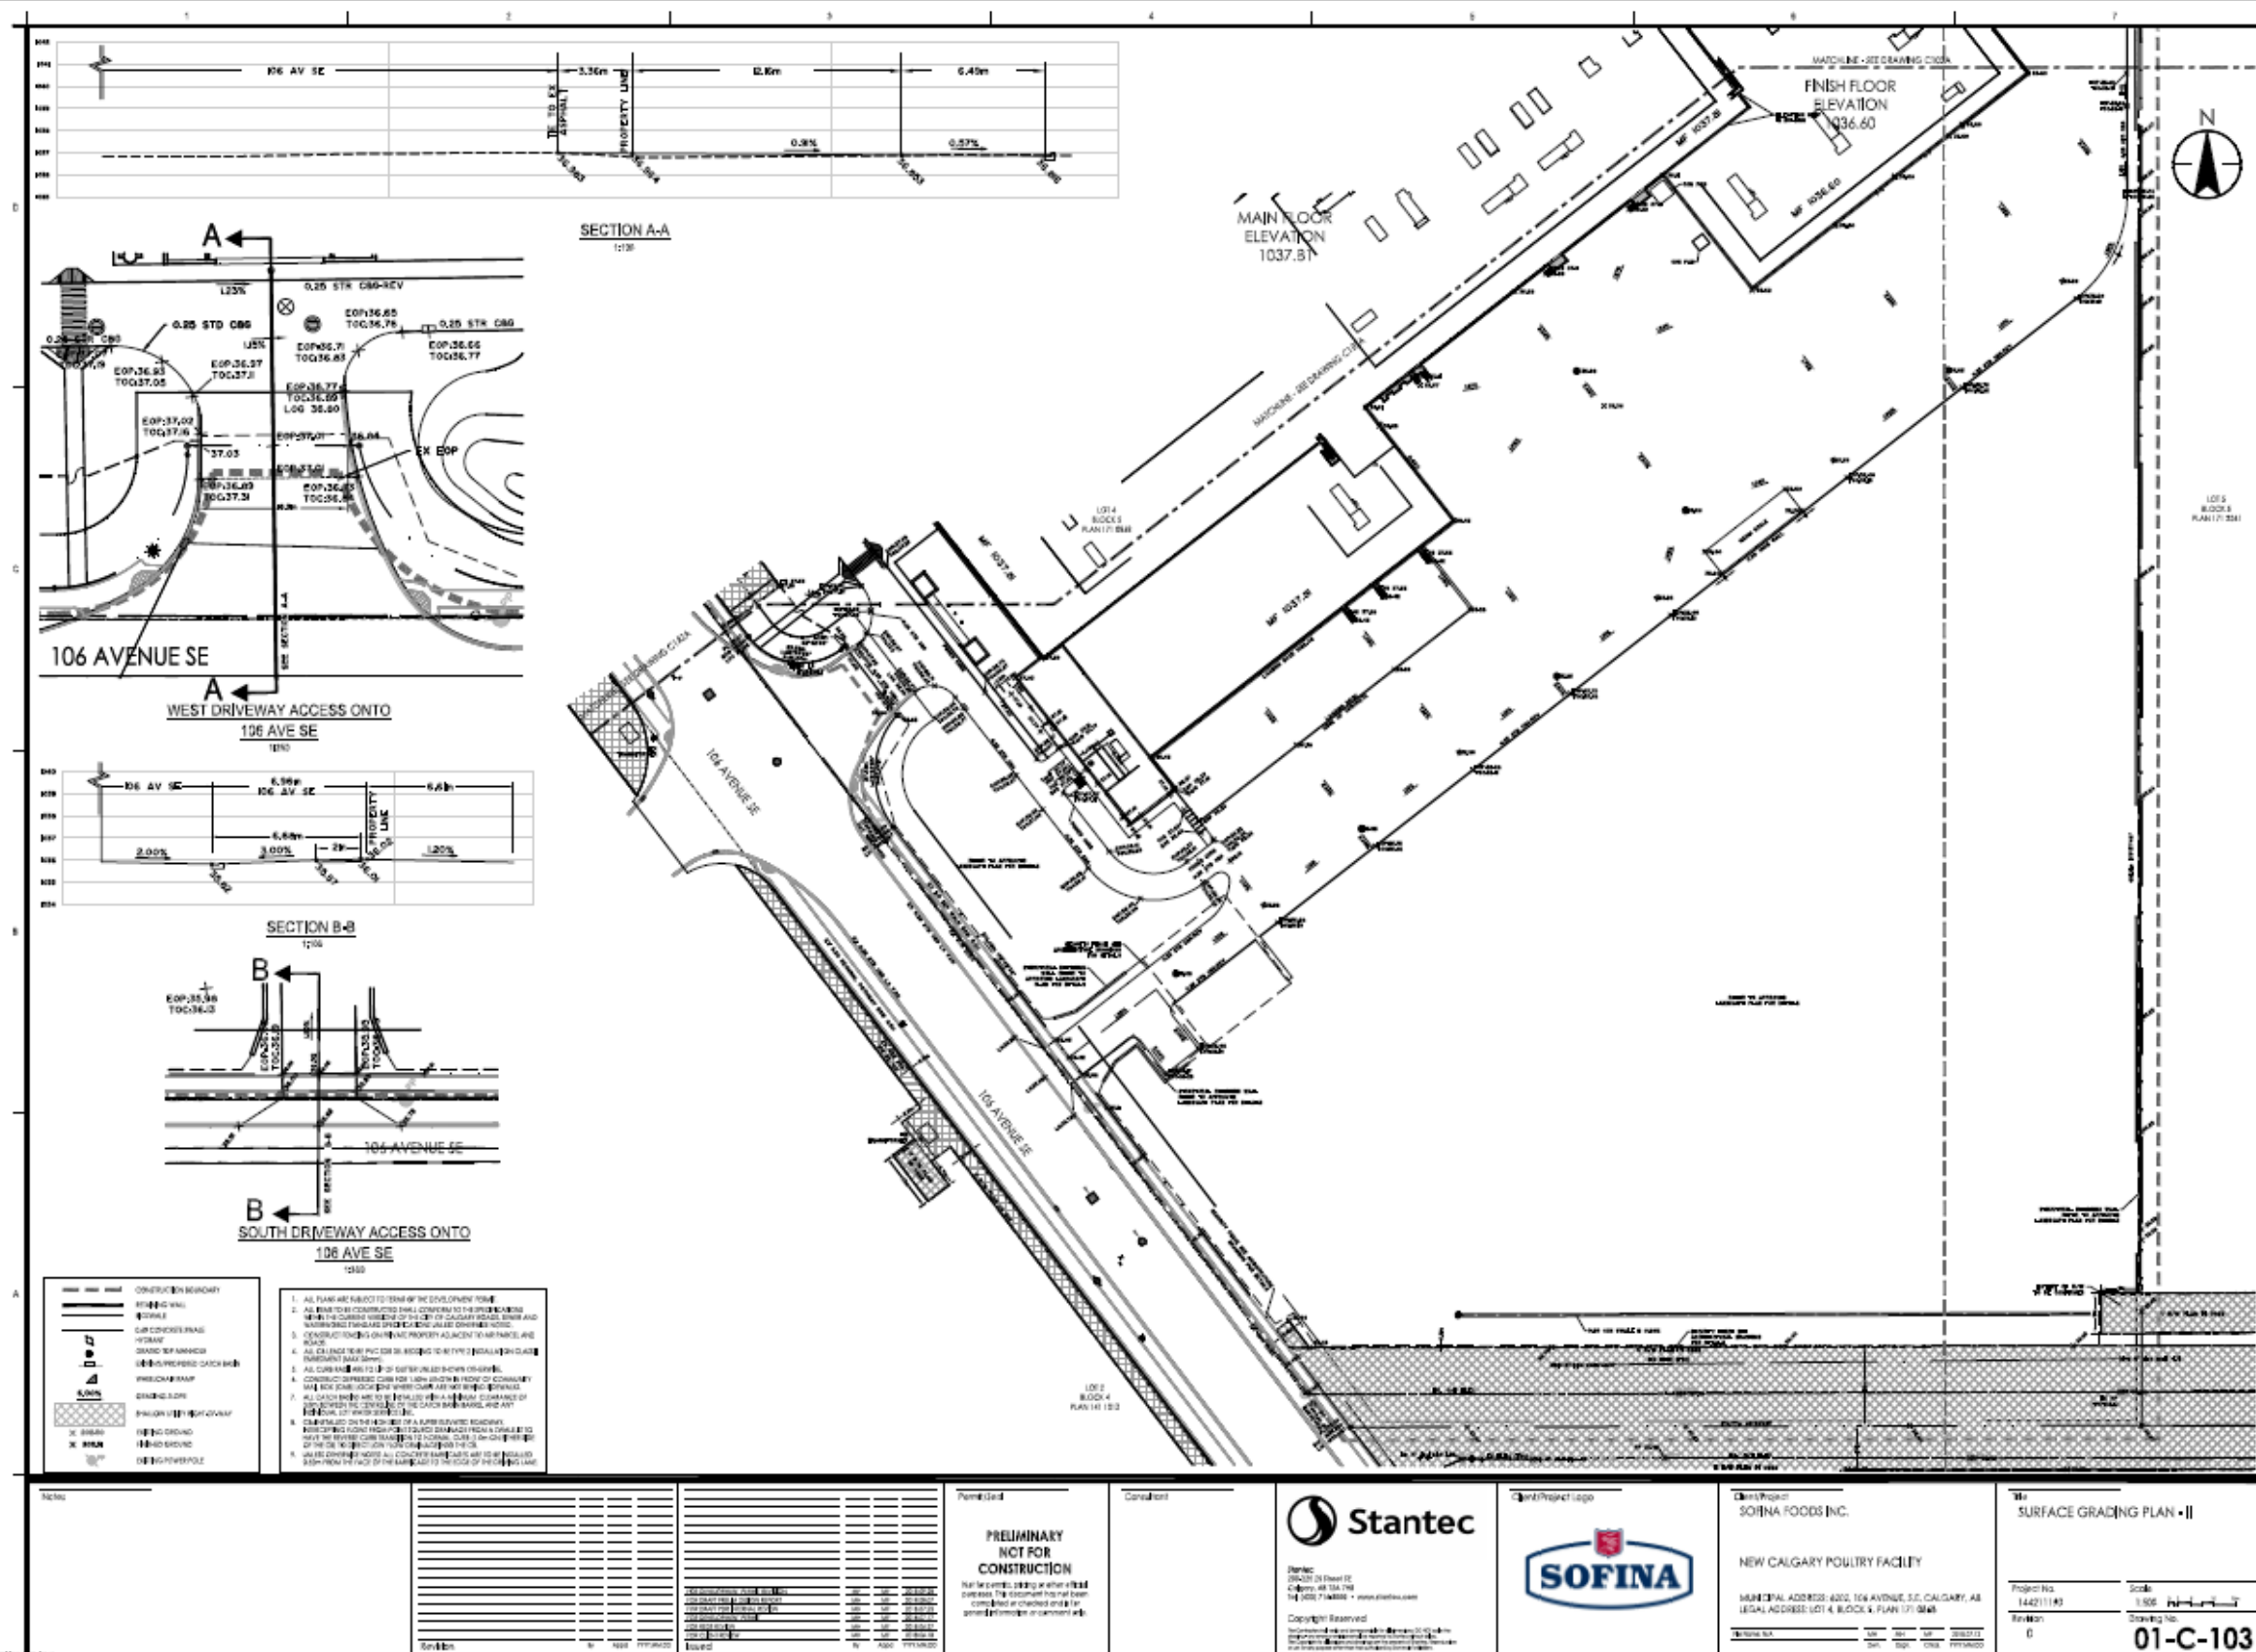


Development Permit Plans

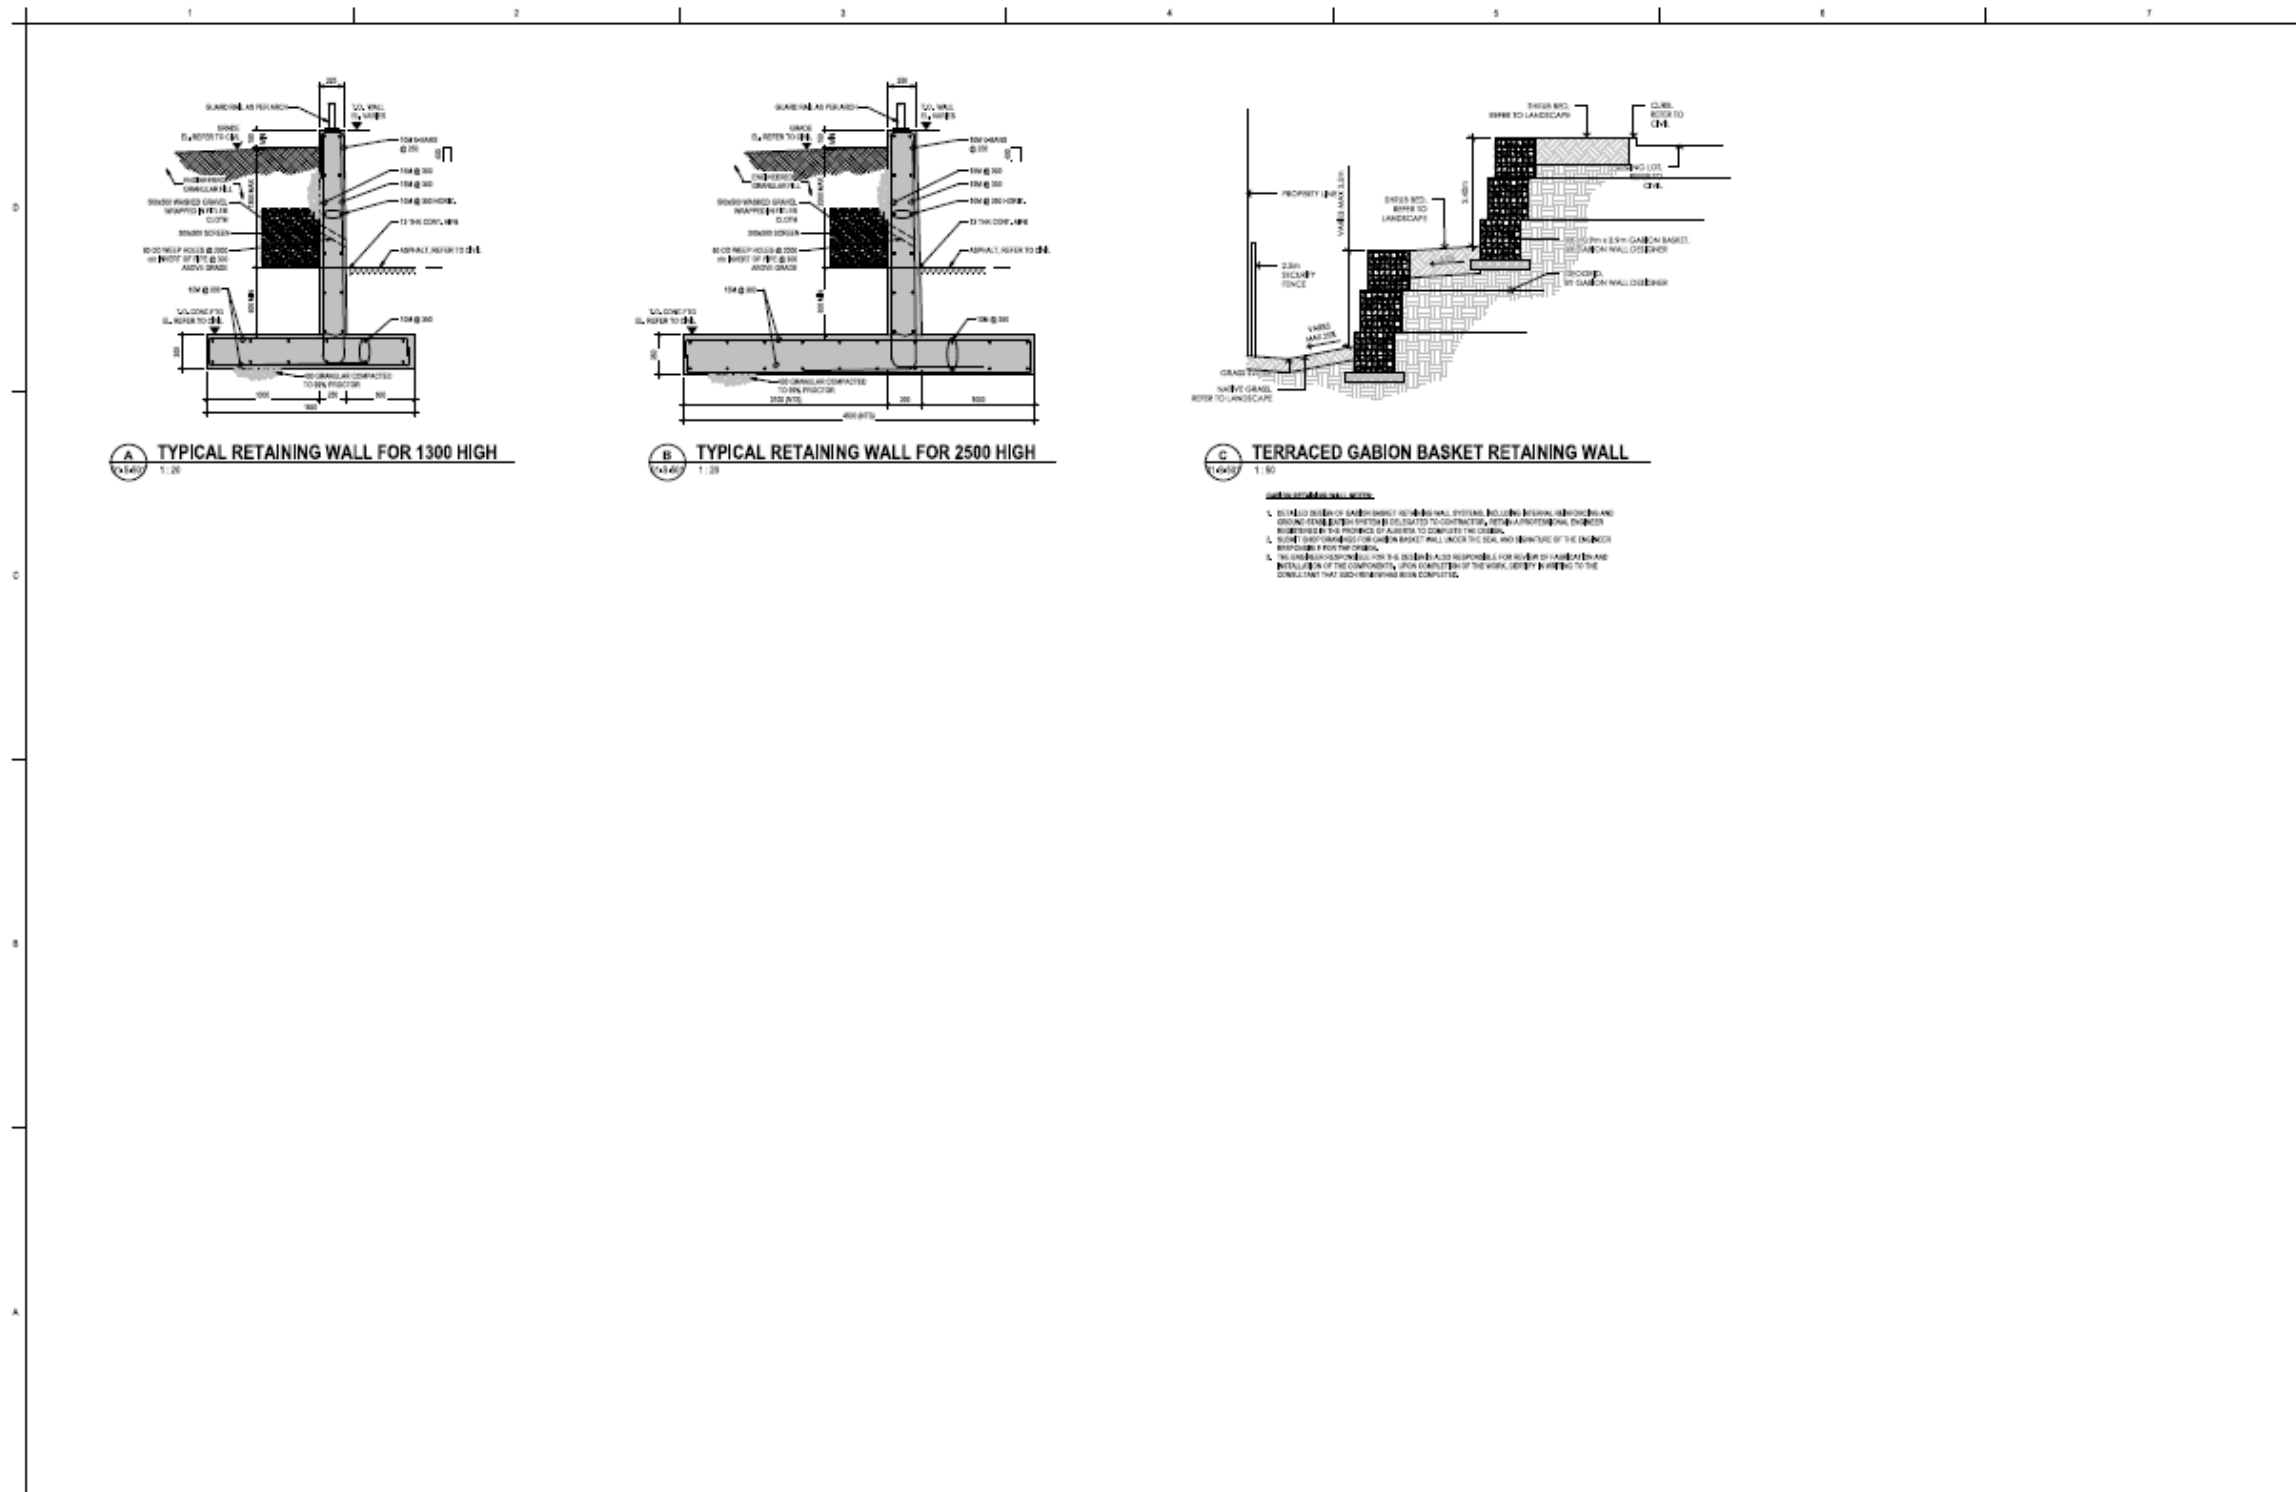


Notes	<table border="1"> <tr> <th>Revision</th> <th>No.</th> <th>Date</th> <th>By</th> <th>Checked</th> </tr> <tr> <td> </td> <td> </td> <td> </td> <td> </td> <td> </td> </tr> </table>	Revision	No.	Date	By	Checked						<table border="1"> <tr> <th>Approval</th> <th>Date</th> </tr> <tr> <td> </td> <td> </td> </tr> </table>	Approval	Date			<p>PRELIMINARY NOT FOR CONSTRUCTION</p>	<p>Consultant</p> <p>Stantec</p> <p>Stantec Consulting Ltd. 2501 17th St. S. Calgary, AB T2M 1K6 403.243.8888 • www.stantec.com</p> <p>Copyright Reserved</p>	<p>Client/Project Logo</p>	<p>Client/Project</p> <p>SOFINA FOODS INC.</p> <p>NEW CALGARY POULTRY FACILITY</p> <p>Calgary, AB</p>	<p>Title</p> <p>SITE SECTION DETAILS</p>	<table border="1"> <tr> <td>Project No.</td> <td>2018</td> </tr> <tr> <td>14221193</td> <td>As Indicated</td> </tr> <tr> <td>Revision</td> <td>Drawing No.</td> </tr> <tr> <td> </td> <td>01-S-501</td> </tr> </table>	Project No.	2018	14221193	As Indicated	Revision	Drawing No.		01-S-501
		Revision	No.	Date	By	Checked																								
Approval	Date																													
Project No.	2018																													
14221193	As Indicated																													
Revision	Drawing No.																													
	01-S-501																													

Development Permit Plans

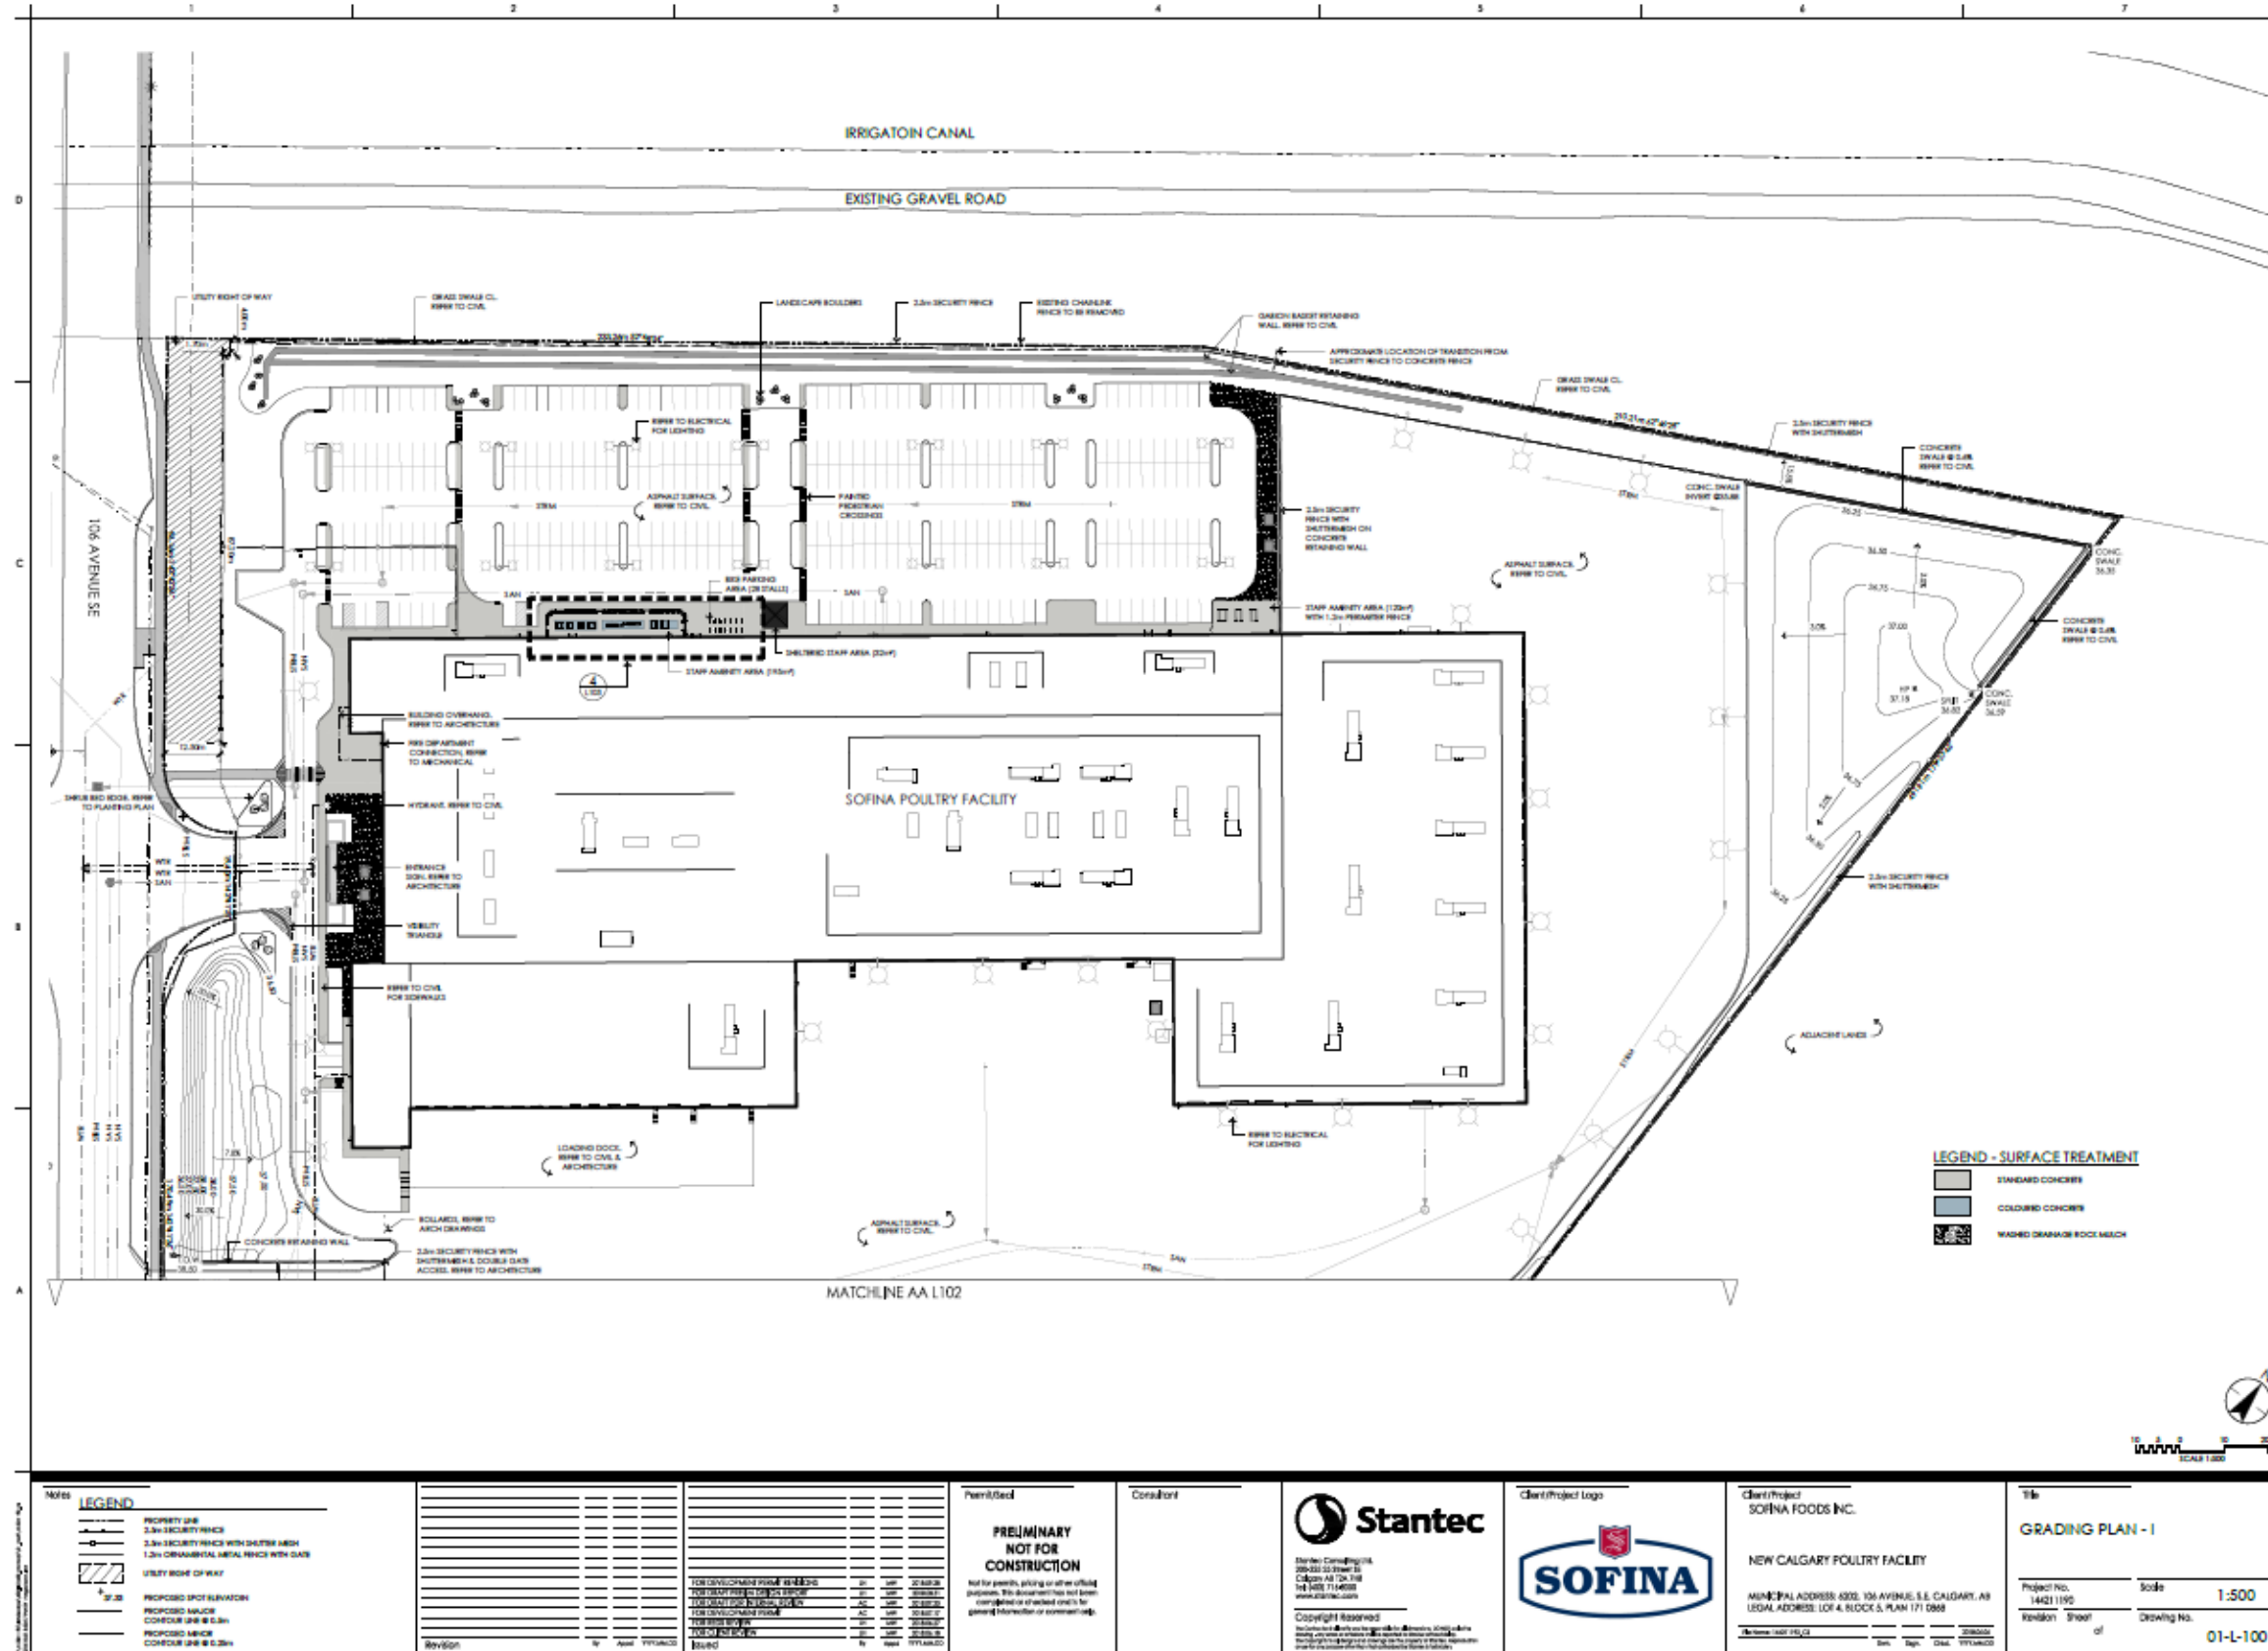

Development Permit Plans

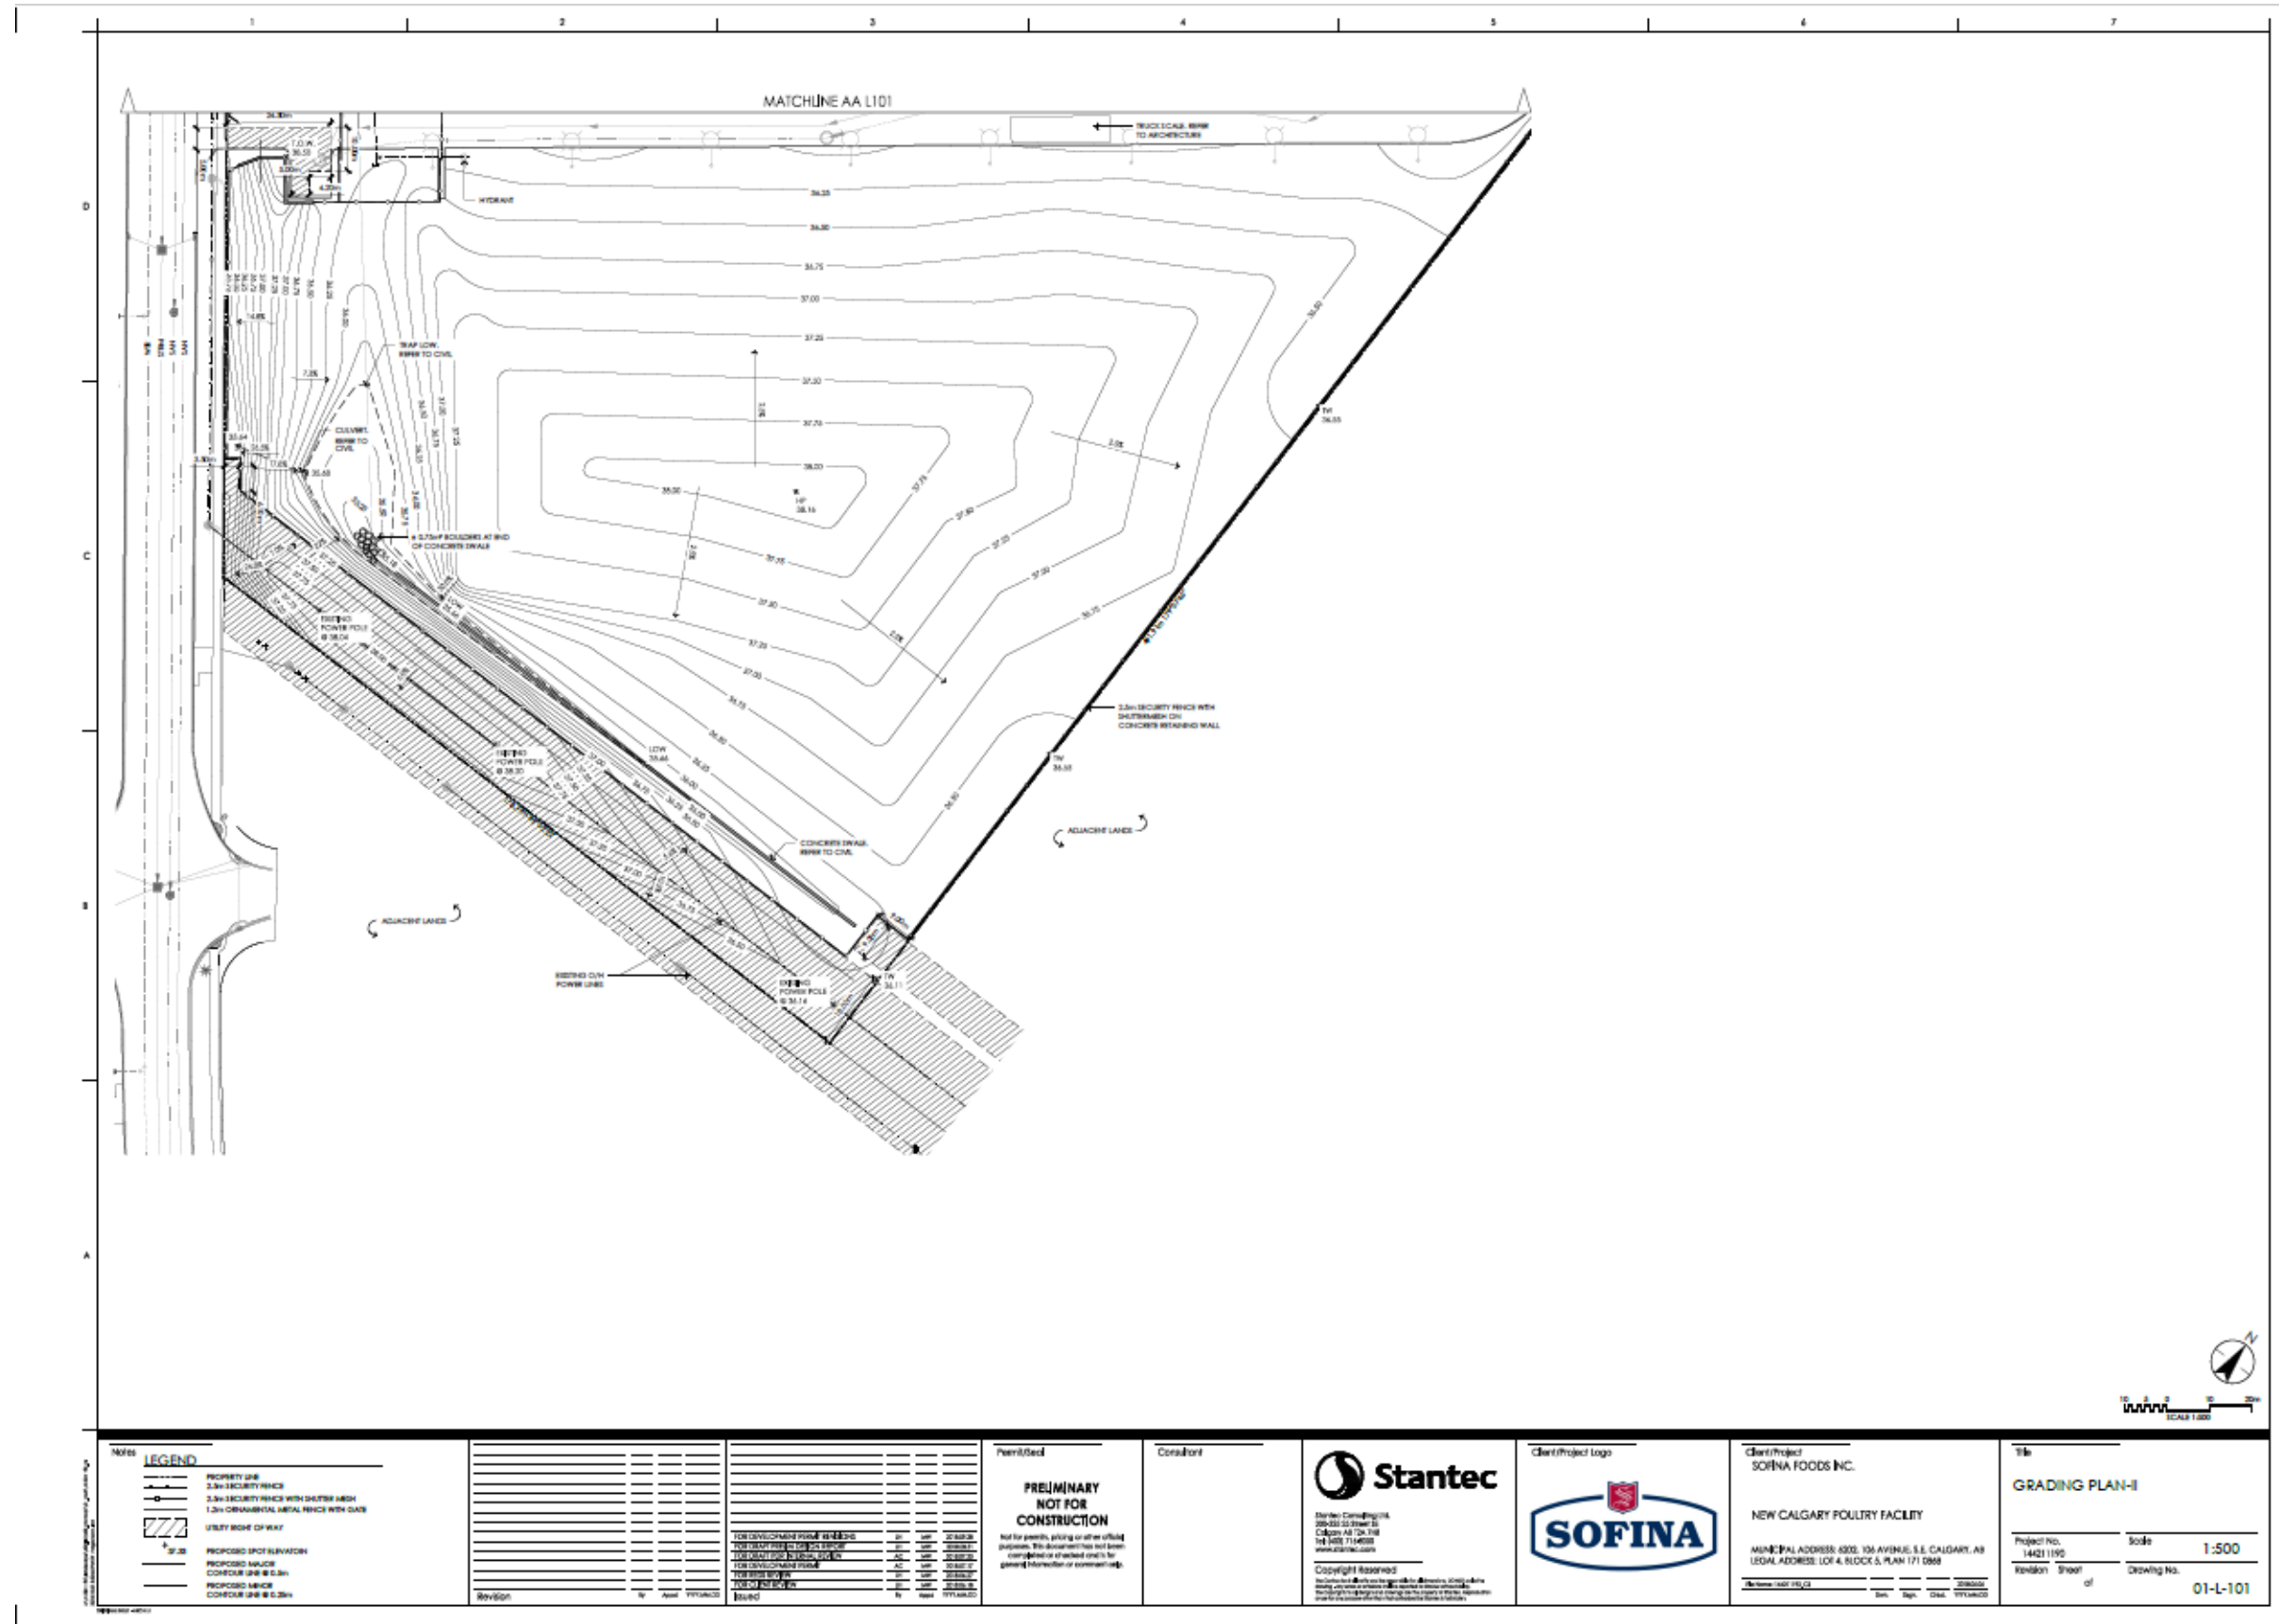

Notes

Symbol	Description
—	PROPERTY LINE
—	3.0m SECURITY FENCE
—	3.0m SECURITY FENCE WITH GALVANIZED POSTS
—	1.2m ORNAMENTAL METAL FENCE WITH GATES
///	UTILITY RIGHT OF WAY
37.25	PROPOSED SPOT ELEVATION
—	PROPOSED WALKWAY
—	CONCRETE CURB @ 0.30m
—	PROPOSED DRIVE
—	CONCRETE CURB @ 0.25m

Revised	By	Date	Revised	By	Date

**PRELIMINARY
NOT FOR
CONSTRUCTION**

Not for permits, pricing or other official purposes. This document has not been completed or checked and is for general information or comment only.

Stantec

Markus Campbell
300-333-3333
Campus Ave 12A, 12B
1st Floor 1140000
www.stantec.com

Copyright Reserved

Client/Project Logo

Client/Project
SOFINA FOODS INC.


NEW CALGARY POULTRY FACILITY

MUNICIPAL ADDRESS: 4002, 104 AVENUE S.E. CALGARY, AB
LEGAL ADDRESS: LOT 4, BLOCK 5, PLAN 171 0868


Title
GRADING PLAN-II

Project No. 14211190
Scale 1:500
Revision Sheet of Drawing No. 01-L-101


Development Permit Plans

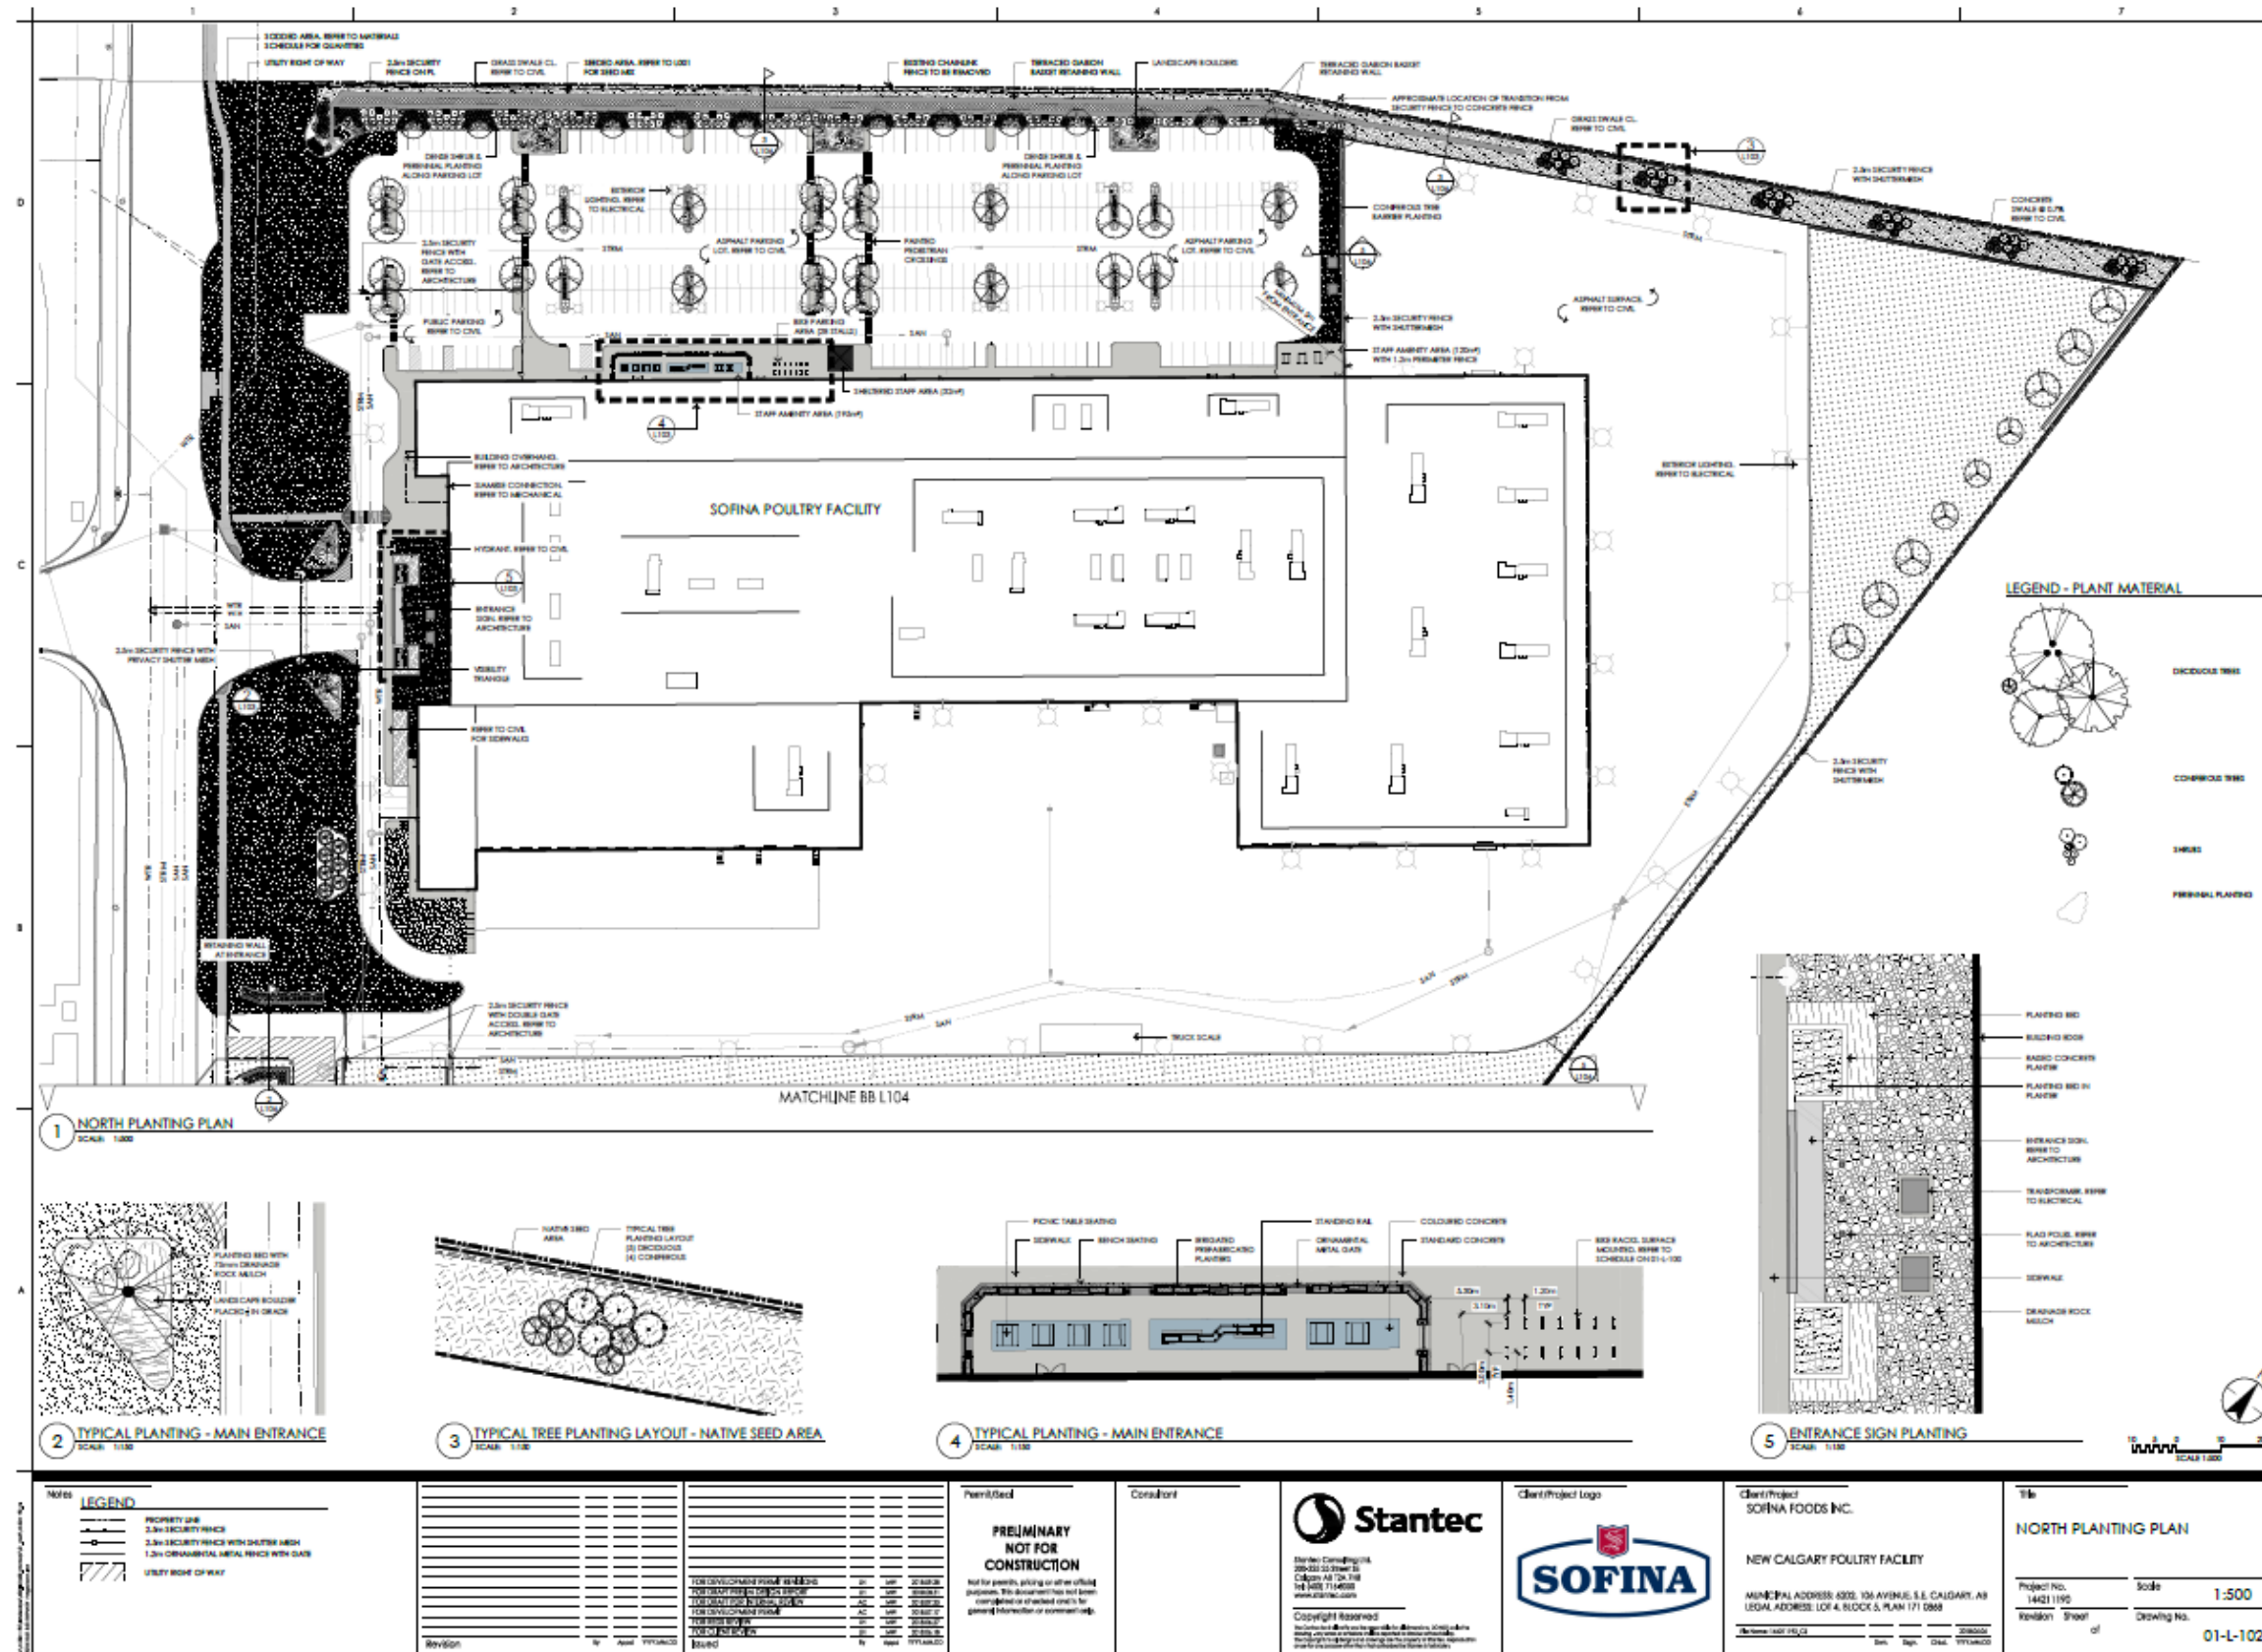


Development Permit Plans

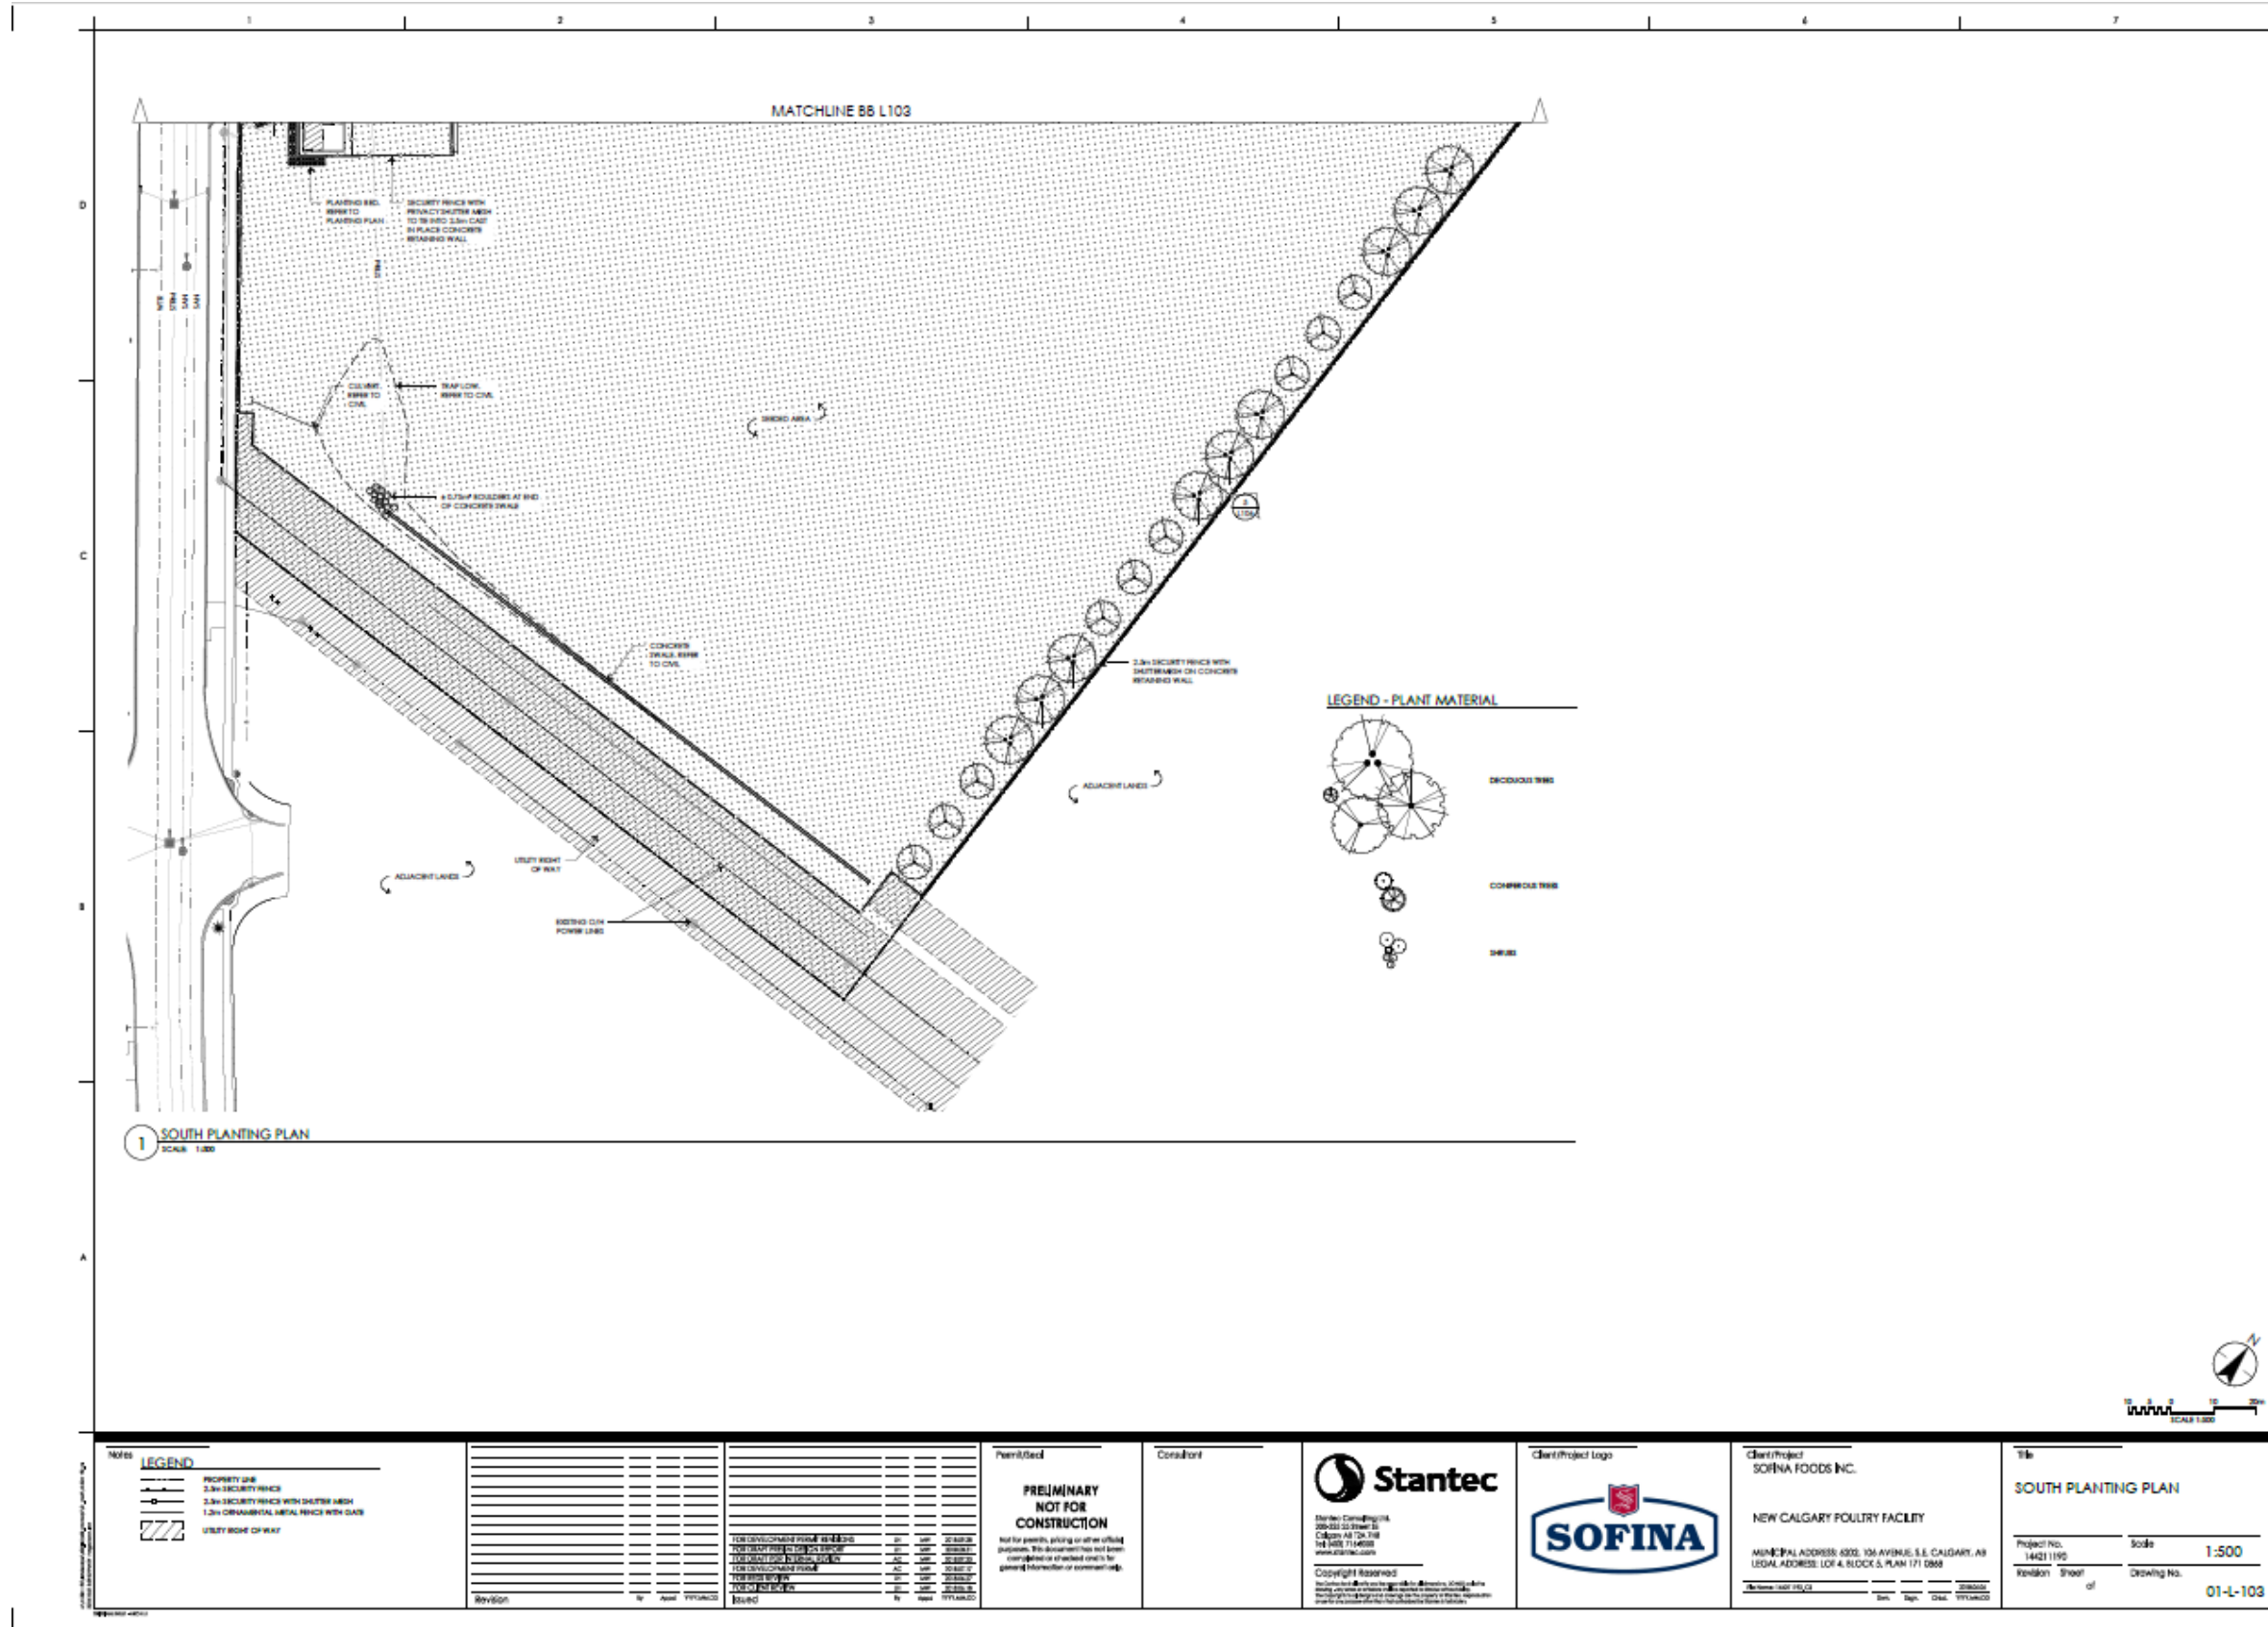

Development Permit Plans

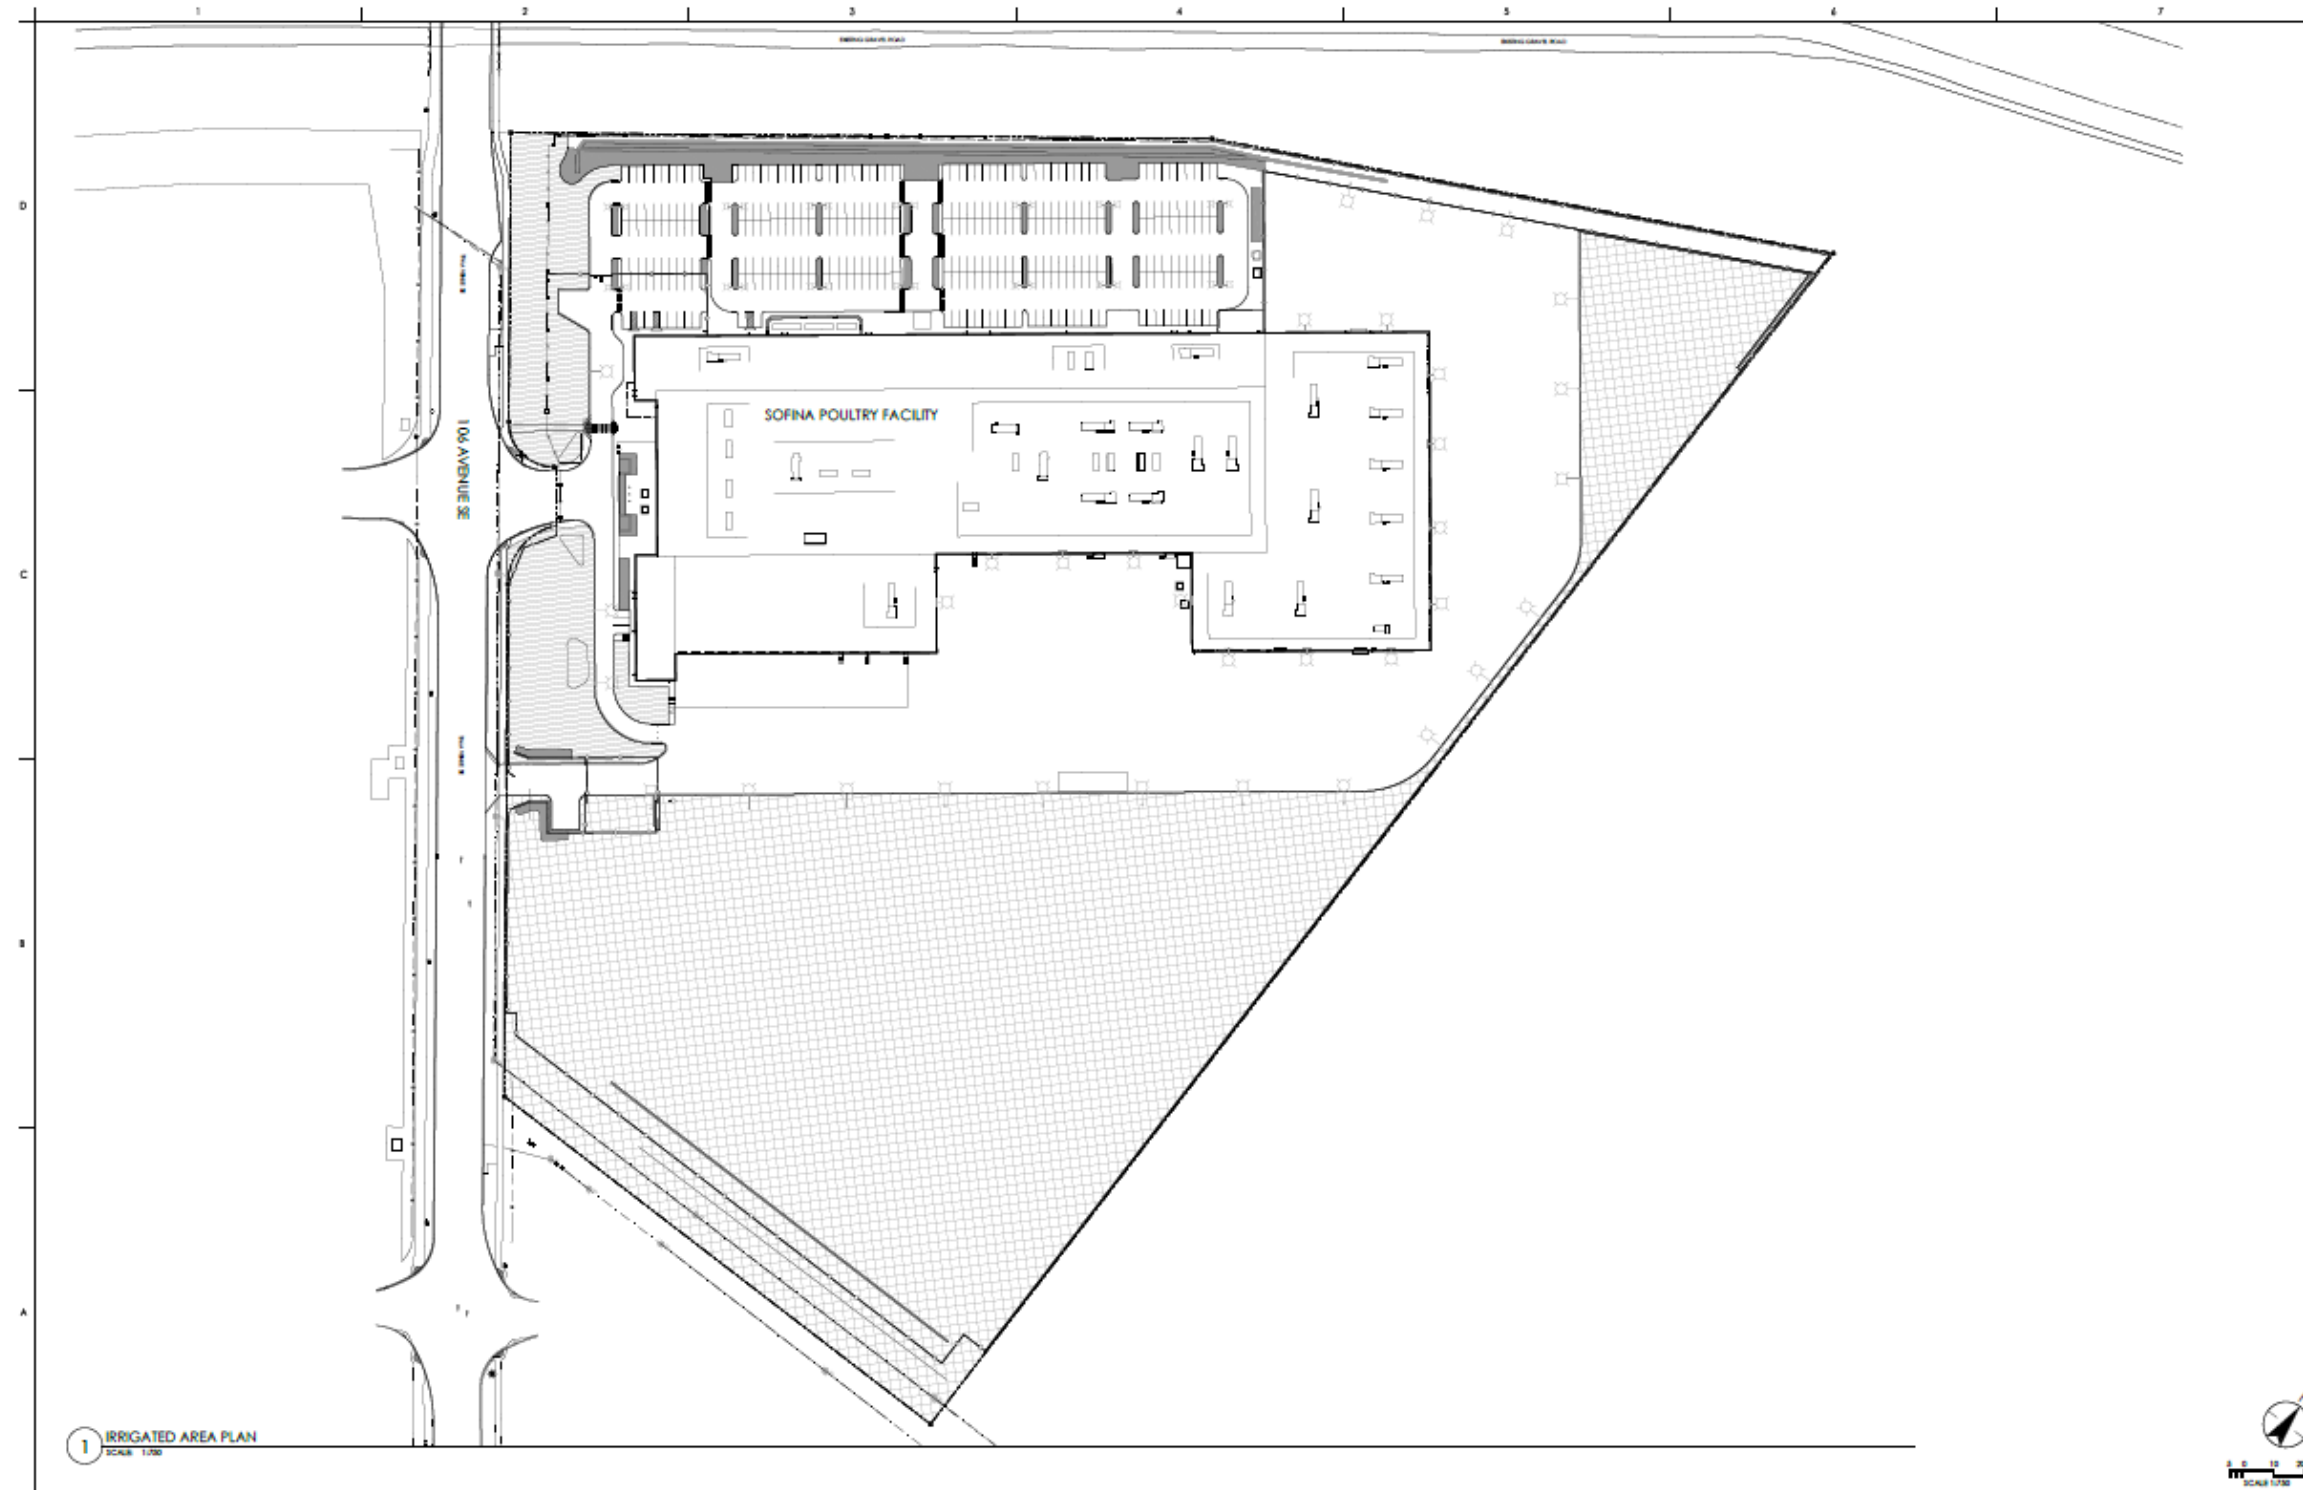


1 IRRIGATED AREA PLAN
SCALE: 1:750

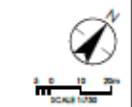

<p>Notes</p> <p>LEGEND</p> <ul style="list-style-type: none"> PROPERTY LINE 3.0M SECURITY FENCE 3.0M SECURITY FENCE WITH GATEWAY ARCH LOW FLOW IRRIGATED AREA TOTAL AREA = 1,819sqm UNDERGROUND IRRIGATED AREA TOTAL AREA = 5,459sqm TEMPORARY ABOVE GROUND IRRIGATED AREA TOTAL AREA = 45,359sqm 	<table border="1"> <tr> <th>Revision</th> <th>No.</th> <th>Date</th> <th>By</th> <th>Appr.</th> <th>Description</th> </tr> <tr> <td> </td> <td> </td> <td> </td> <td> </td> <td> </td> <td> </td> </tr> </table>	Revision	No.	Date	By	Appr.	Description							<p>Permitted</p> <p>PRELIMINARY NOT FOR CONSTRUCTION</p> <p>Not for permits, pricing or other official purposes. This document has not been completed or checked against the zoning by-law or other applicable regulations.</p>	<p>Consultant</p> <p>Stantec</p> <p>Stantec Consulting Inc. 200-225 22 Street SE Calgary, AB T2C 1Y8 403.243.1444 www.stantec.com</p> <p>Copyright Reserved</p>	<p>Client/Project Logo</p>	<p>Client/Project</p> <p>SOFINA FOODS INC.</p> <p>NEW CALGARY POULTRY FACILITY</p> <p>MUNICIPAL ADDRESS: 4000 104 AVENUE S.E. CALGARY, AB LEGAL ADDRESS: LOT 4, BLOCK 5, PLAN 171 0869</p>	<p>Title</p> <p>IRRIGATED AREA PLAN PLAN</p> <p>Project No. 14421 1195 Revision 01 of 01</p> <p>Scale 1:750 Drawing No. 01-L-104</p>
Revision	No.	Date	By	Appr.	Description													

Development Permit Plans

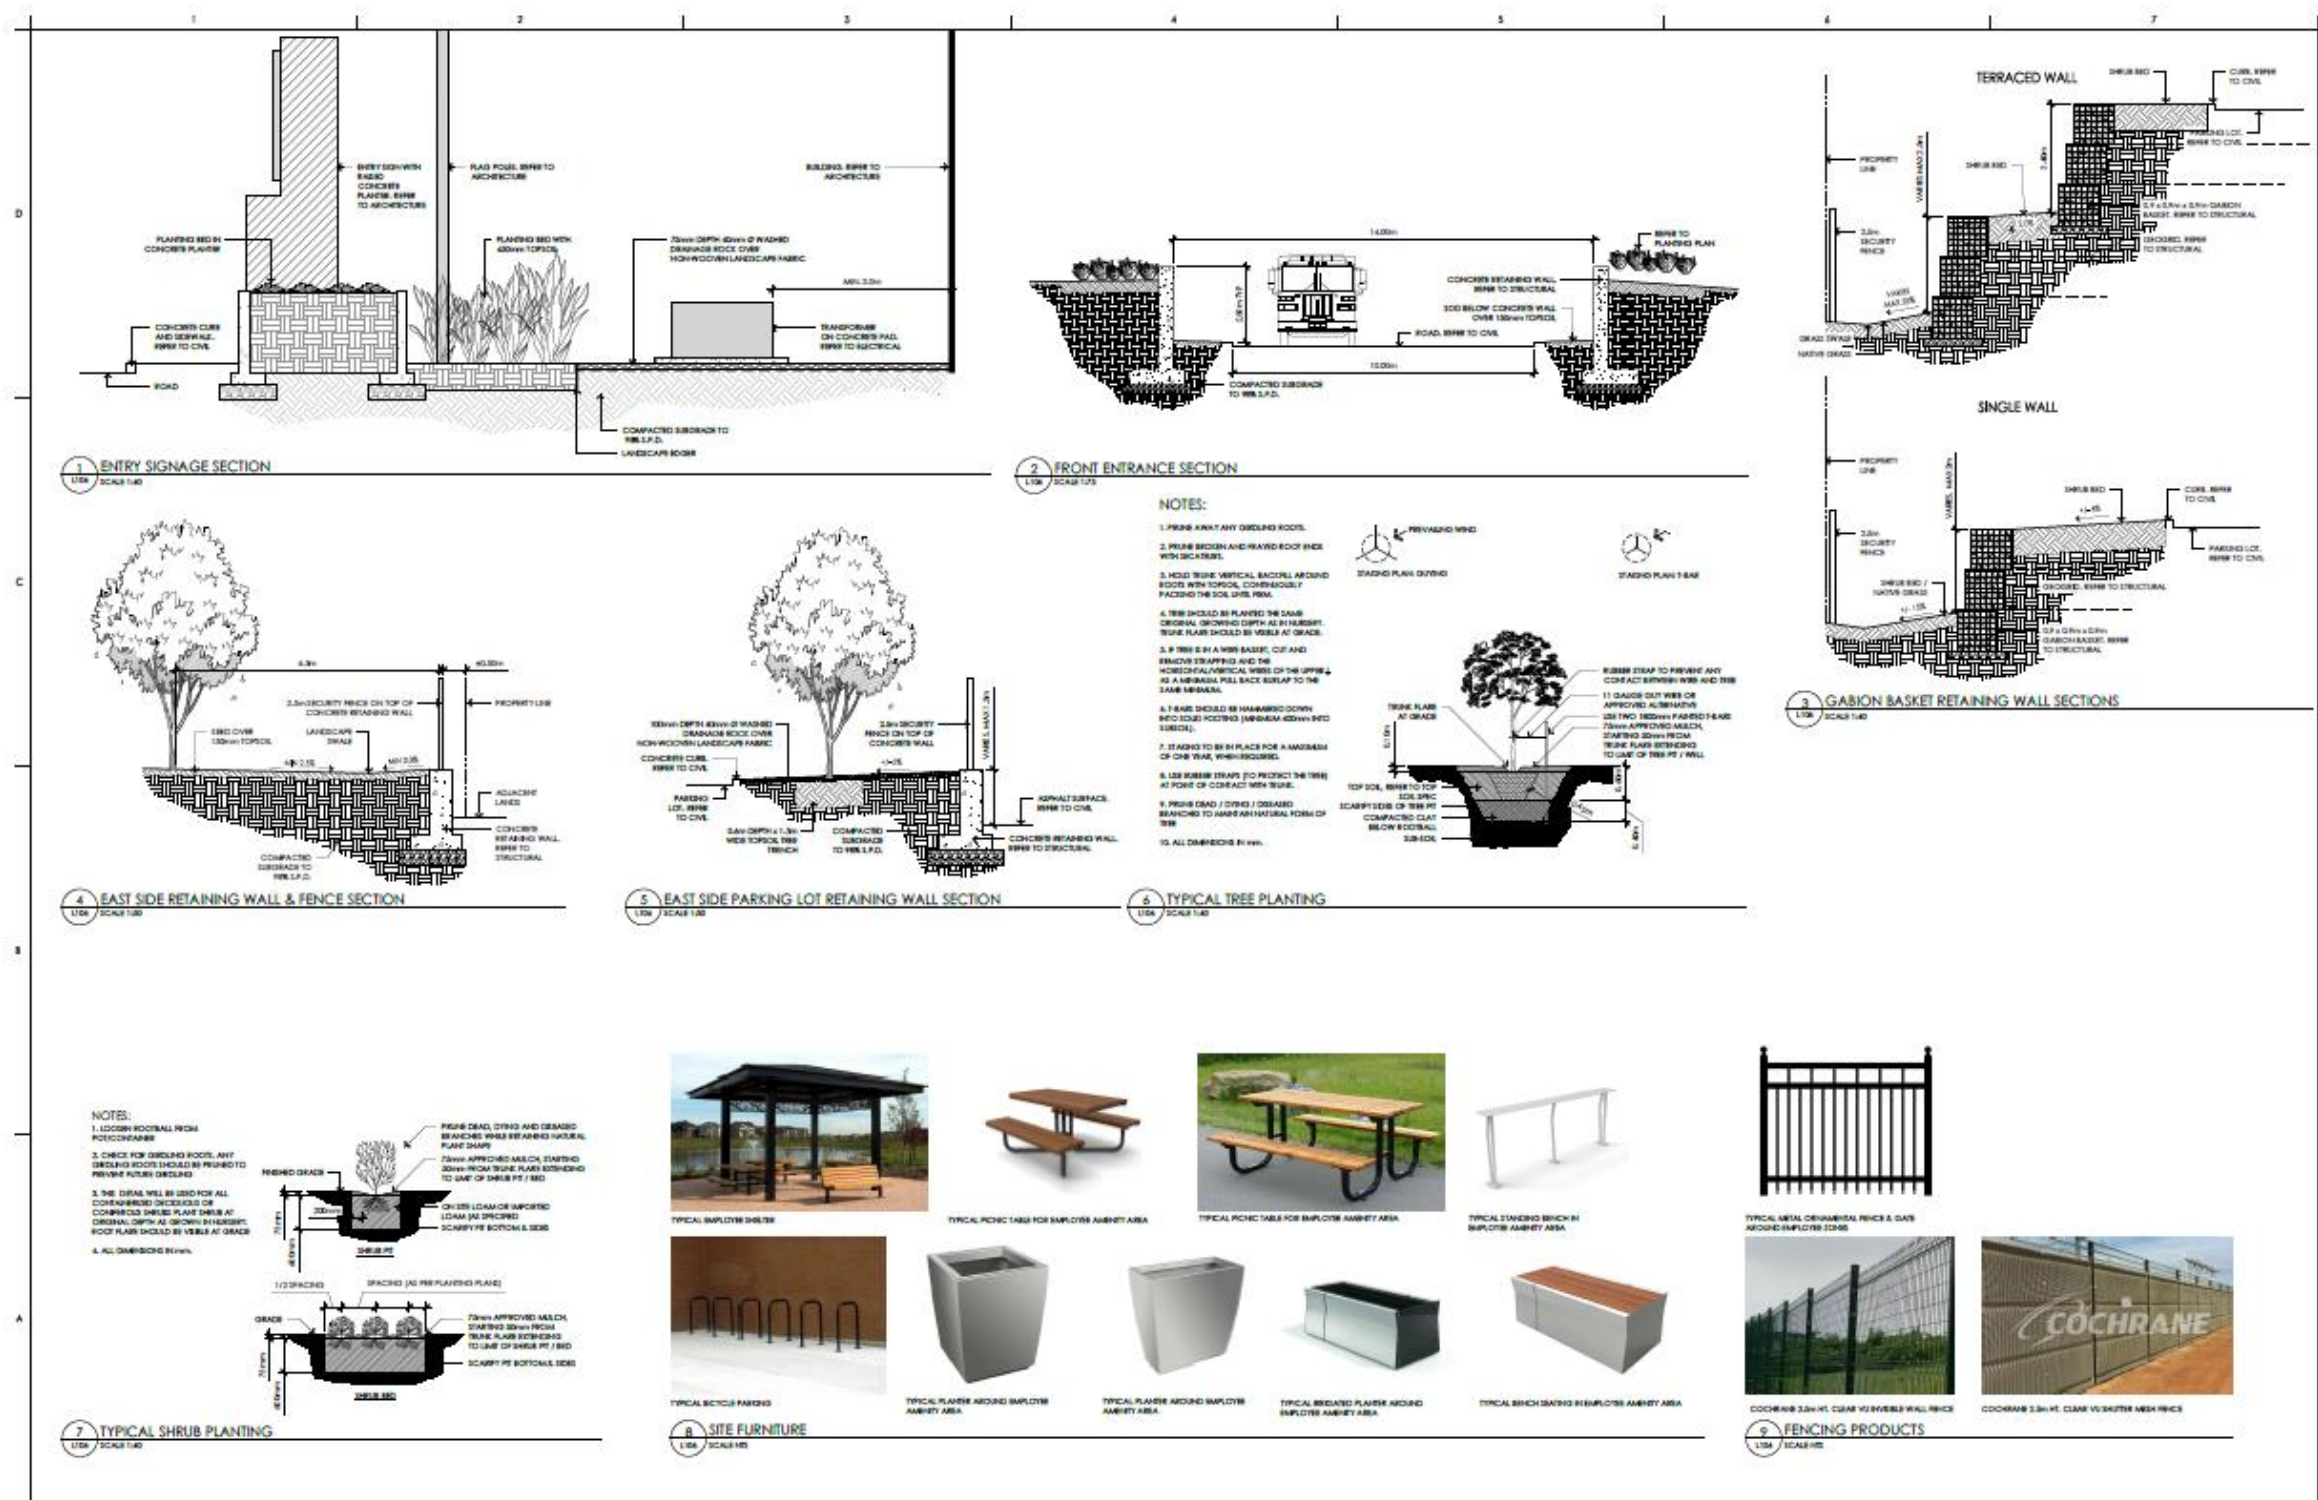

Notes	Permit/Decd	Consultant	Client/Project Logo	Client/Project	Title
	PRELIMINARY NOT FOR CONSTRUCTION	Stantec	SOFINA	SOFINA FOODS INC. NEW CALGARY POULTRY FACILITY	DETAILS
				MUNICIPAL ADDRESS: 4002, 104 AVENUE, S.E. CALGARY, AB LEGAL ADDRESS: LOT 4 BLOCK 5, PLAN 171 0860	Project No. 144211195 Scale NOTED Revision Sheet of Drawing No. 01-L-105

42.00 x 30.00 in