


TOWNSHIP (LOT 7) SITE

1511 & 1555 210 AV SE, CALGARY AB
 ISSUED FOR DEVELOPMENT PERMIT
 19/03/25

Musson
 Cattell
 Mackey
 Partnership

Architectural Design Firm
 1504 West Drayton Street
 Suite 1000
 Vancouver, British Columbia
 Canada V6E 2E1
 T: 604.682.2999
 F: 604.682.1777
 MCM@musson.com

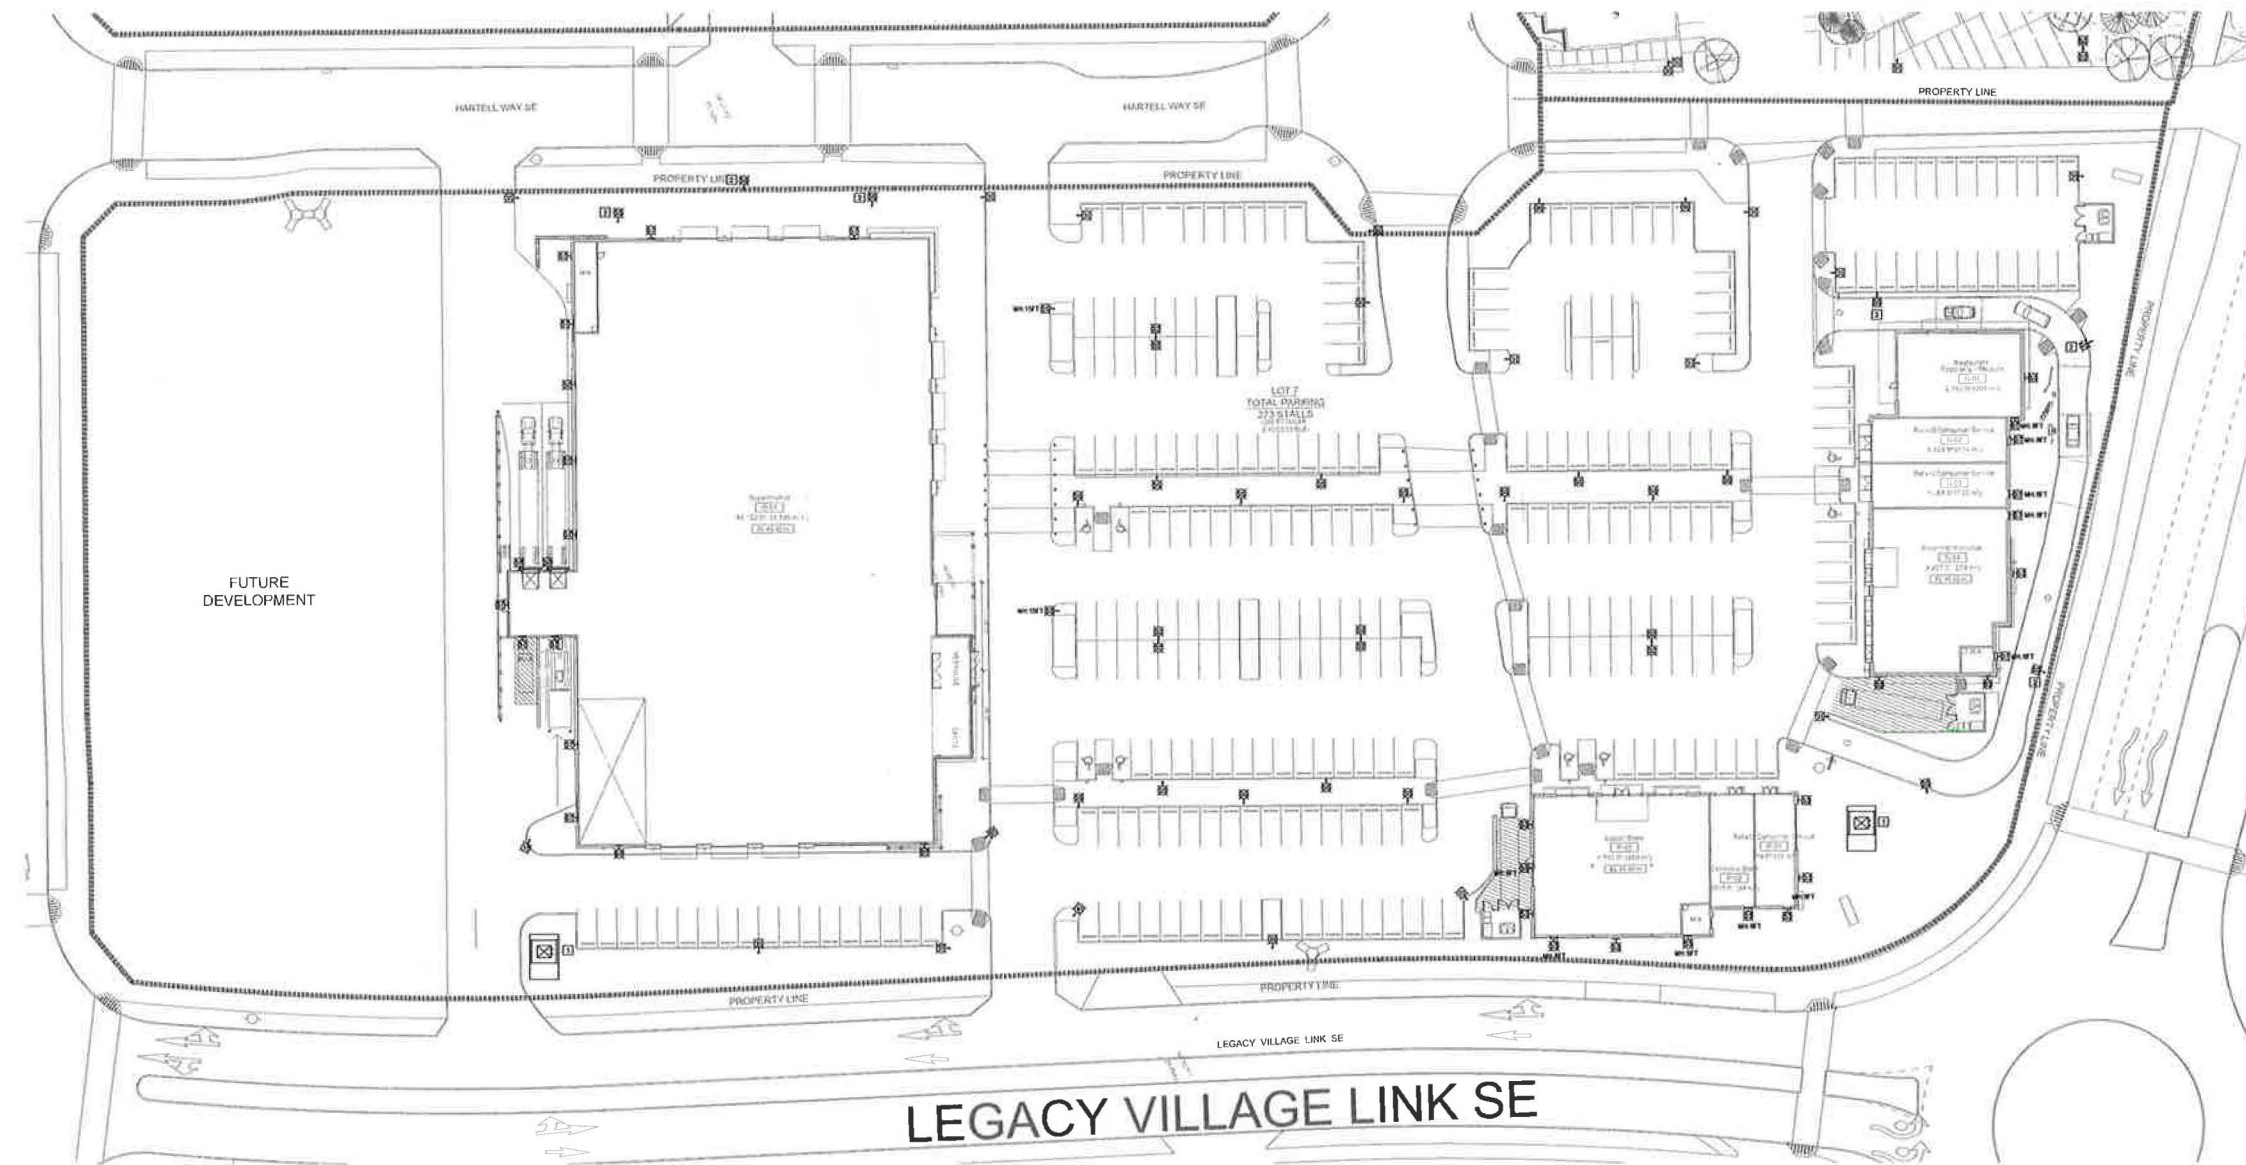

01 LOT 7 SITE PLAN - SITE LIGHTING
 SCALE: 1:300

NOTES
 □ APPROXIMATE PROPOSED TRANSFORMER LOCATIONS
 □ LUMINAIRES TO BE MOUNTED 15' ABOVE GRADE

DRAWING LIST	
SHEET NUMBER	SHEET NAME
ES1	LOT 7 SITE PLAN - SITE LIGHTING
ES2	LOT 7 SITE PLAN - POINT BY POINT & SCHEDULES
ES3	LOT 7 SITE PLAN - ROADWORK

SYMBOL LEGEND		
SYMBOL	DESCRIPTION	NOTES
[Symbol]	WALL MOUNTED LUMINAIRE, TYPE XX	SEE SCHEDULE
[Symbol]	EXTERIOR POLE LUMINAIRE (SINGLE HEAD), TYPE XX	SEE SCHEDULE
[Symbol]	EXTERIOR POLE LUMINAIRE (DOUBLE HEAD), TYPE XX	SEE SCHEDULE
[Symbol]	EXTERIOR DOWNLIGHT LUMINAIRE, TYPE XX	SEE SCHEDULE
[Symbol]	TRANSFORMER	

LEGAL DESCRIPTION:
 LOT 2, BLOCK 28, PLAN 141 3284
 MUNICIPAL ADDRESS:
 1511 & 1555 210 AVENUE SE,
 CALGARY AB

01 March 25, 2019
 LOT 7 DEVELOPMENT PERMIT
 02 January 24th, 2025
 LOT 7 DEVELOPMENT PERMIT
 03 May 16, 2018
 LOT 7 DEVELOPMENT PERMIT
 Revisions: 001 001 010

CITY OF CALGARY
RECEIVED
 IN COUNCIL CHAMBER
 JUN 06 2019
 ITEM: 7.1.1 Cpc 2019-0735
 Corporate Record
 CITY CLERK'S DEPARTMENT

Township

Macleod Trail SE
 PLAN 141 3284
 1555 210 AVENUE SE
 CALGARY, AB

LOT 7 SITE PLAN -
 SITE LIGHTING

Sheet

ES1




LUMINAIRE SCHEDULE


NO.	TYPE	DESCRIPTION	LUMEN/VAULT	VAULT	SPACING	HEIGHT	WATTAGE	BEAM ANGLE	OPERATING MODELS NO. LISTED
16	ST	SMALL POINT MOUNTED LUMINAIRE	1120/2000	150	12'	12'	3000	40°	LOT 7 LIGHTING MODEL NO. 15000-16
17	ST	SMALL POINT MOUNTED LUMINAIRE	1120/2000	150	12'	12'	3000	40°	LOT 7 LIGHTING MODEL NO. 15000-17
18	ST	SMALL POINT MOUNTED LUMINAIRE	1120/2000	150	12'	12'	3000	40°	LOT 7 LIGHTING MODEL NO. 15000-18
19	ST	SMALL POINT MOUNTED LUMINAIRE	1120/2000	150	12'	12'	3000	40°	LOT 7 LIGHTING MODEL NO. 15000-19
20	ST	SMALL POINT MOUNTED LUMINAIRE	1120/2000	150	12'	12'	3000	40°	LOT 7 LIGHTING MODEL NO. 15000-20
21	ST	SMALL POINT MOUNTED LUMINAIRE	1120/2000	150	12'	12'	3000	40°	LOT 7 LIGHTING MODEL NO. 15000-21
22	ST	SMALL POINT MOUNTED LUMINAIRE	1120/2000	150	12'	12'	3000	40°	LOT 7 LIGHTING MODEL NO. 15000-22
23	ST	SMALL POINT MOUNTED LUMINAIRE	1120/2000	150	12'	12'	3000	40°	LOT 7 LIGHTING MODEL NO. 15000-23
24	ST	SMALL POINT MOUNTED LUMINAIRE	1120/2000	150	12'	12'	3000	40°	LOT 7 LIGHTING MODEL NO. 15000-24
25	ST	SMALL POINT MOUNTED LUMINAIRE	1120/2000	150	12'	12'	3000	40°	LOT 7 LIGHTING MODEL NO. 15000-25
26	ST	SMALL POINT MOUNTED LUMINAIRE	1120/2000	150	12'	12'	3000	40°	LOT 7 LIGHTING MODEL NO. 15000-26
27	ST	SMALL POINT MOUNTED LUMINAIRE	1120/2000	150	12'	12'	3000	40°	LOT 7 LIGHTING MODEL NO. 15000-27
28	ST	SMALL POINT MOUNTED LUMINAIRE	1120/2000	150	12'	12'	3000	40°	LOT 7 LIGHTING MODEL NO. 15000-28
29	ST	SMALL POINT MOUNTED LUMINAIRE	1120/2000	150	12'	12'	3000	40°	LOT 7 LIGHTING MODEL NO. 15000-29
30	ST	SMALL POINT MOUNTED LUMINAIRE	1120/2000	150	12'	12'	3000	40°	LOT 7 LIGHTING MODEL NO. 15000-30

LIGHTING STATISTICS

ZONE	AREA (SQ. M)	NO. OF FIXTURES	TOTAL WATTAGE
1	204	87	261000
2	138	57	171000
3	138	57	171000
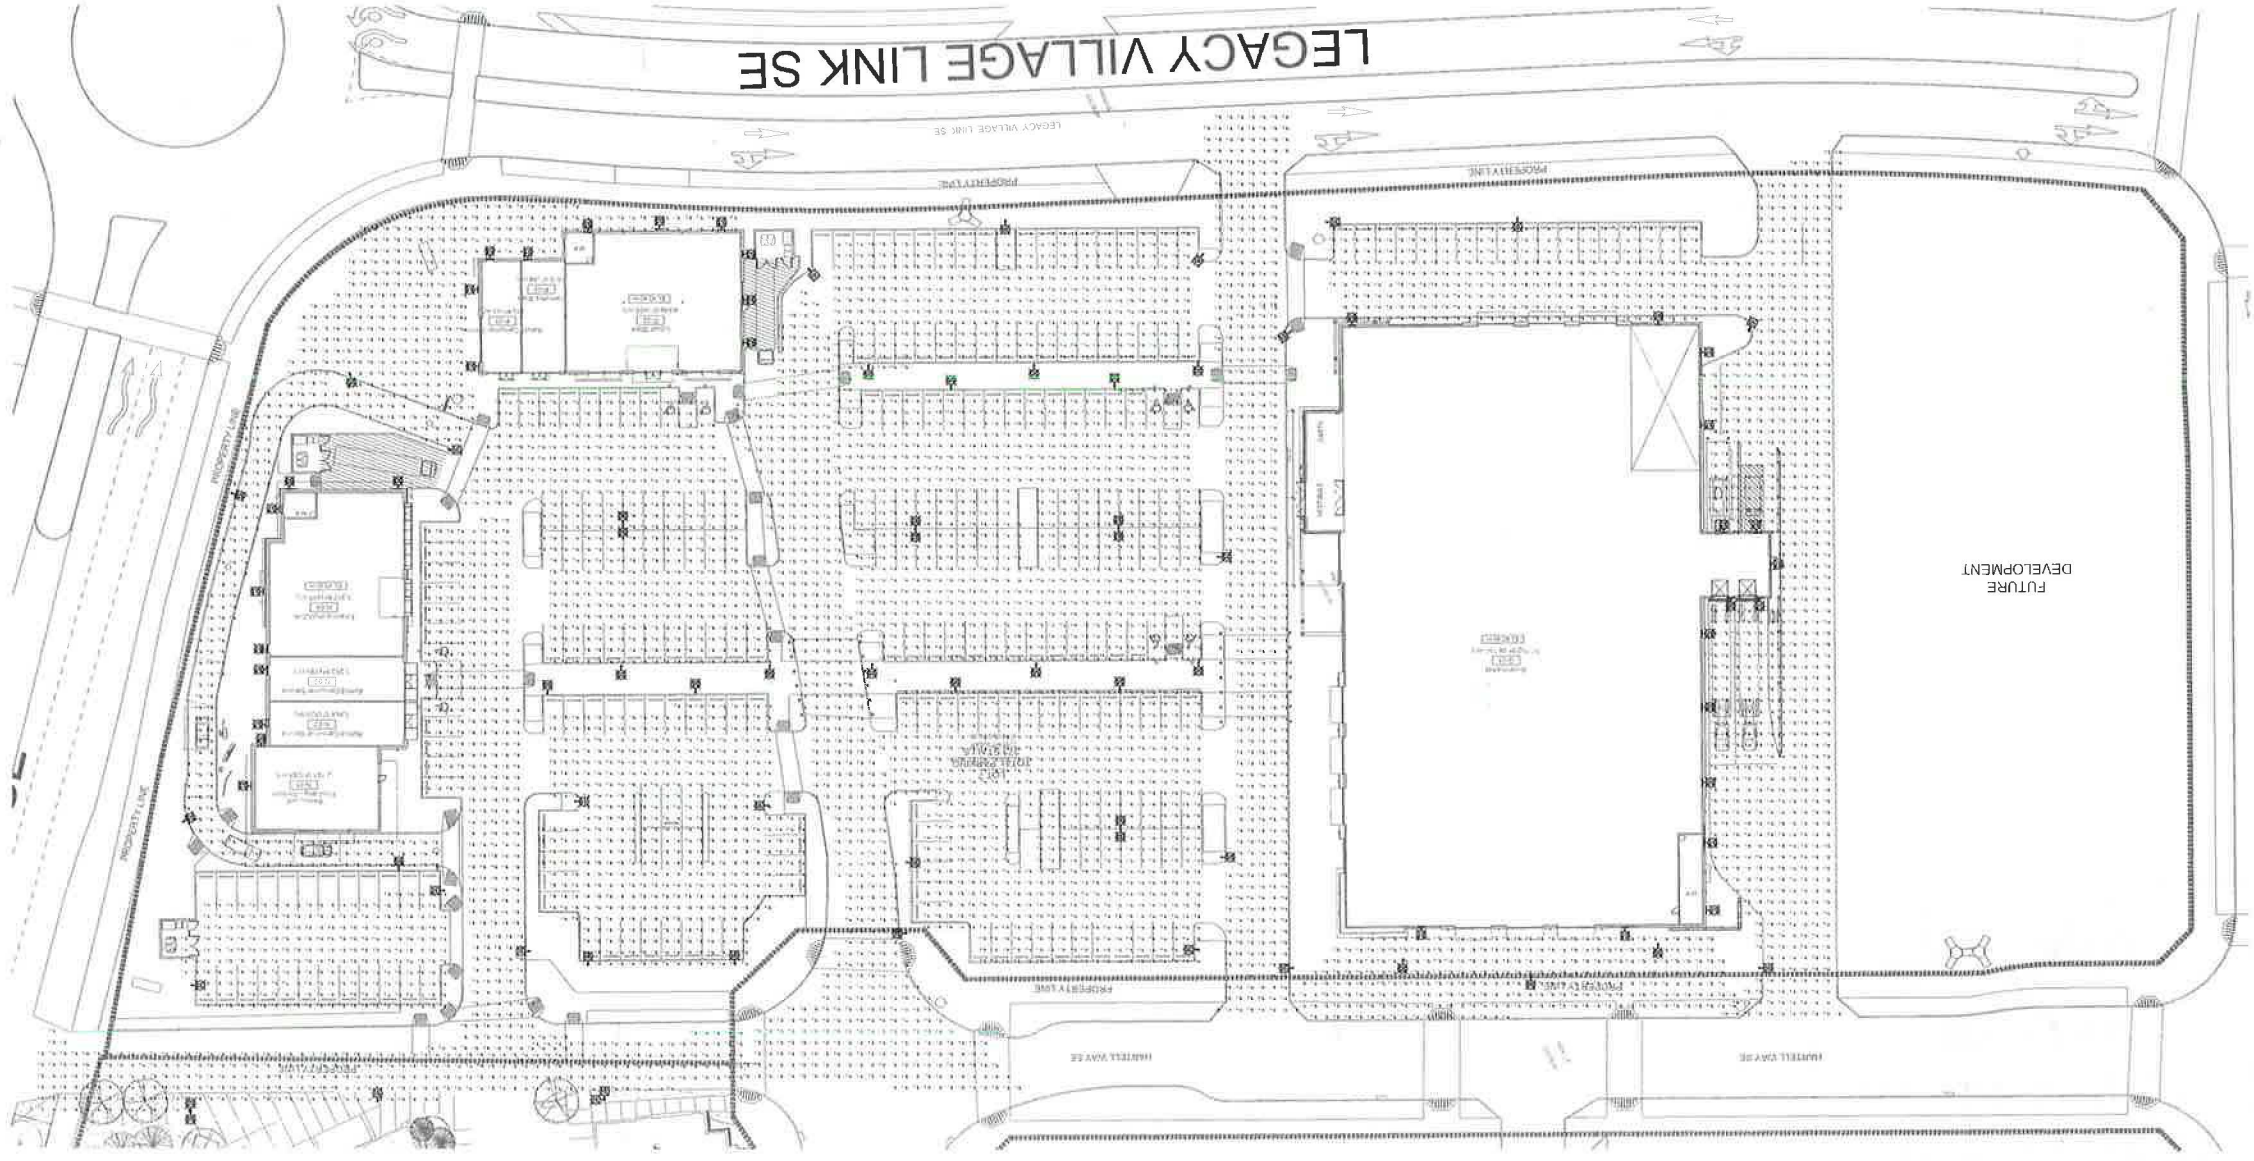


WCM
 Husson Mackay Partnership
 Bunt
 ROYOP
 URBAN systems
 EMBE
 P.M. Partnership

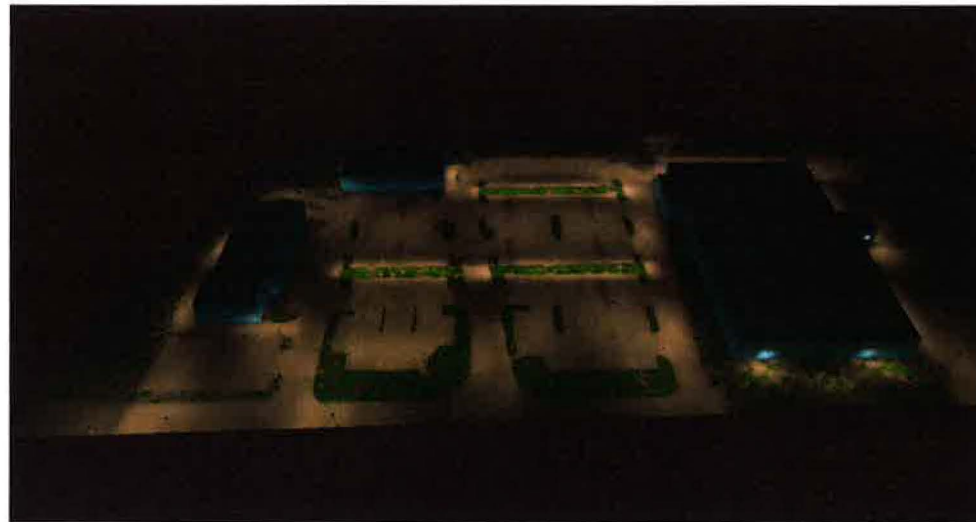

01
ES3
LOT 7 SITE PLAN - SIDE VIEW
SCALE: NTS



02
ES3
LOT 7 SITE PLAN - SIDE VIEW
SCALE: NTS

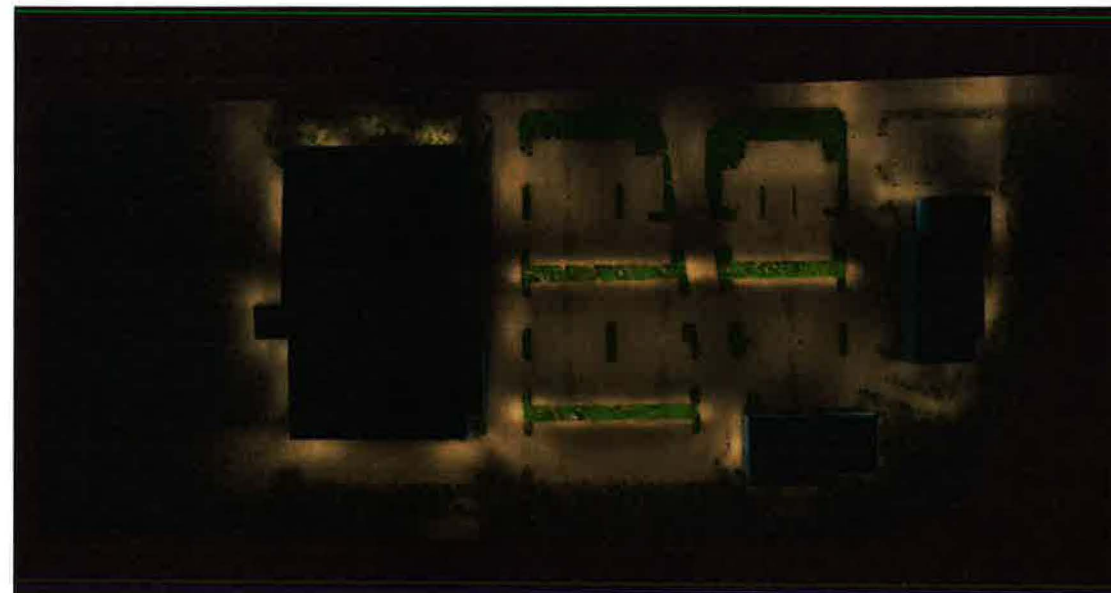

03
ES3
LOT 7 SITE PLAN - TOP VIEW
SCALE: NTS

RE	March 23, 2023
RE	January 23, 2023
RE	May 1st, 2018

Seal
Township

Macleod Trail SE
PLAN 141 3304
1555 210 Avenue SE
Calgary, AB

Project
LOT 7 SITE PLAN -
RENDERINGS

Drawing
Scale: 1:300
Project: 141012

ES3

