


BACK SIDE VIEW OF PROPOSED DEVELOPMENT – 1309/1313 – 20 Avenue NW

CITY OF CALGARY  
**RECEIVED**  
 IN COUNCIL CHAMBER  
 JUL 29 2019  
 TEM: 8.1.17 CPC 2019-0759  
 DISTRIBUTION  
 CITY CLERK'S DEPARTMENT

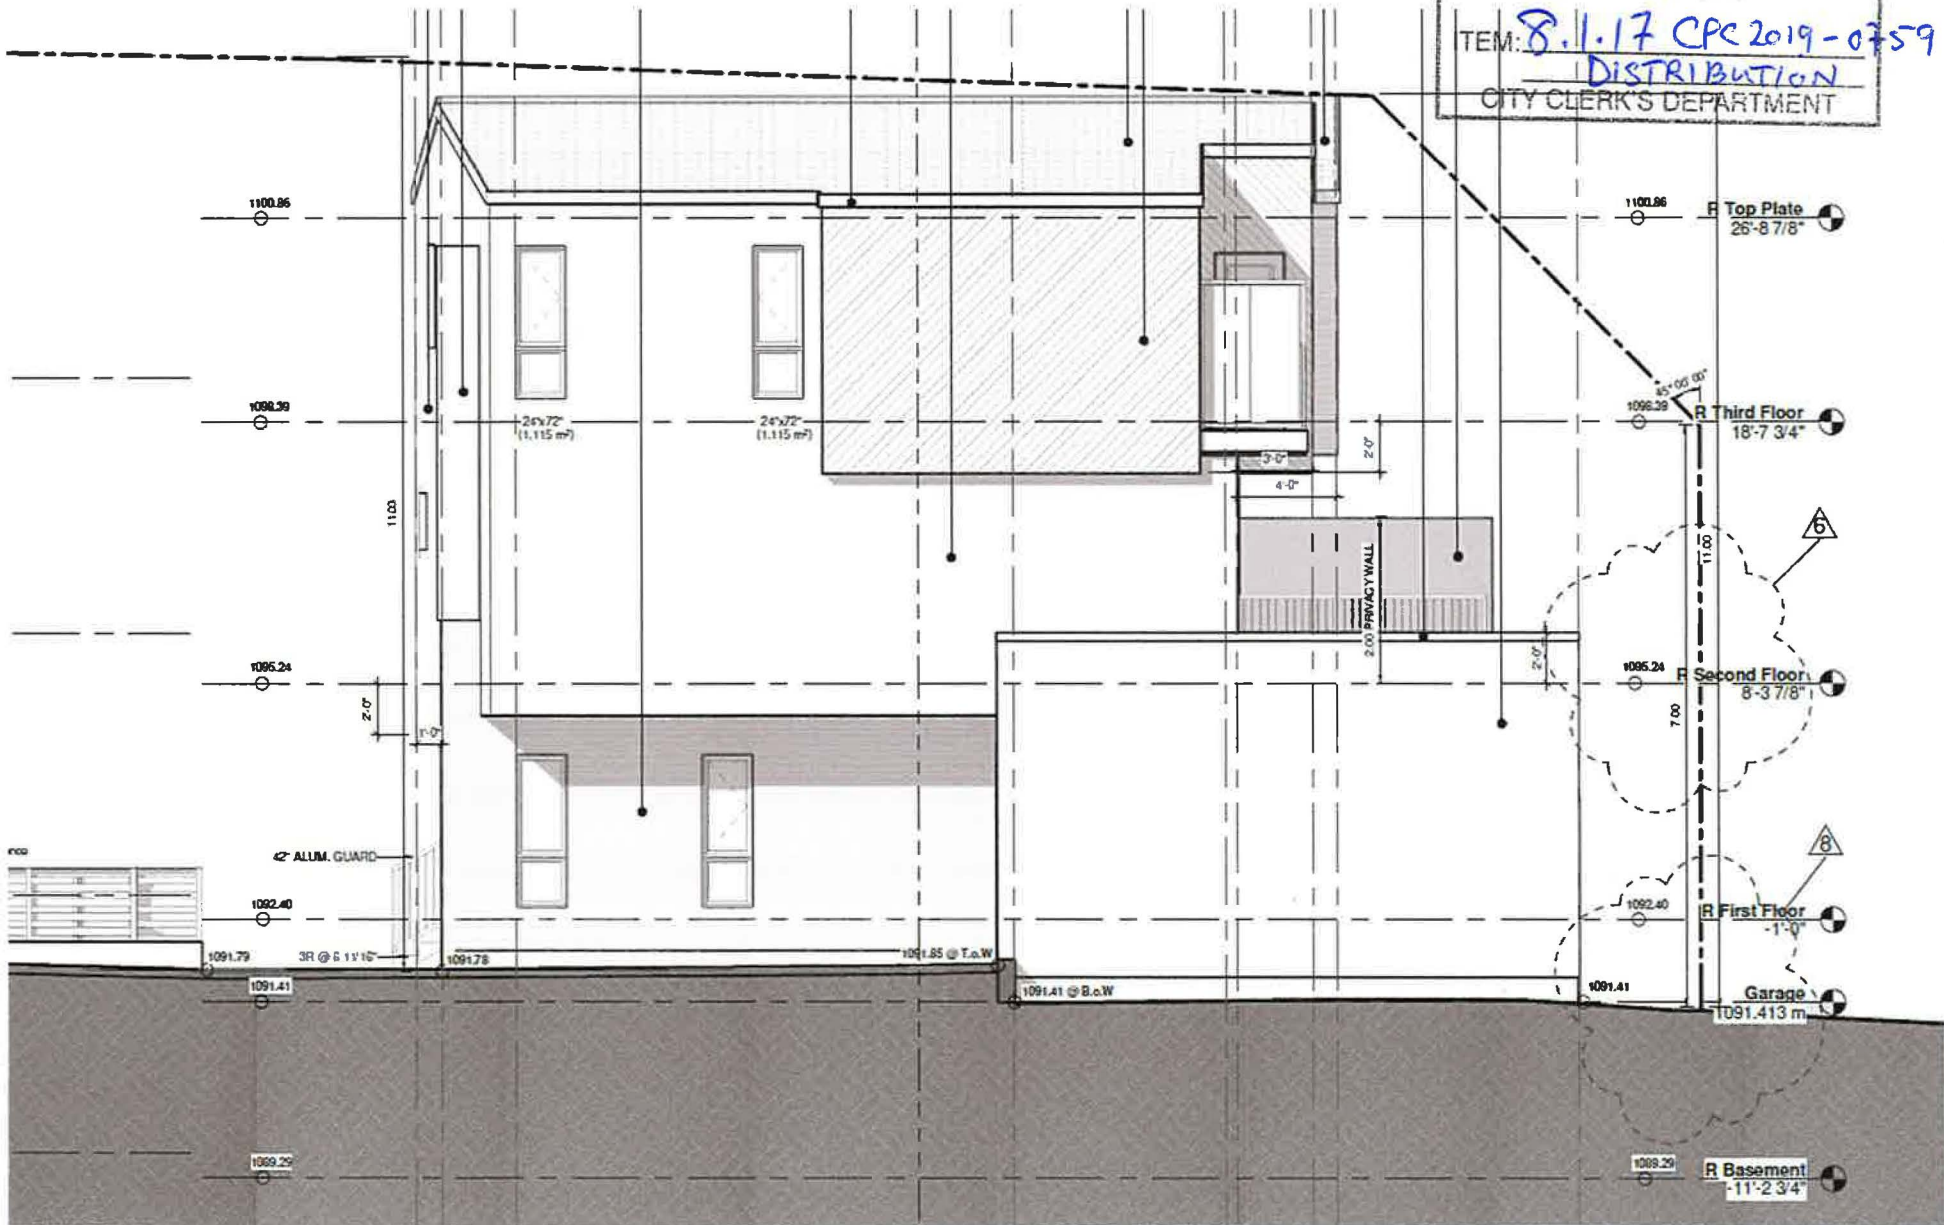



**CURRENT BACK PROPERTY  
VIEW WITH BINS**



**WHAT IT WILL LOOK LIKE FROM MY  
BACK PROPERTY LINE, EXCEPT  
LONGER AND SINGLE CAR GARAGES**

**WHAT IT WILL LOOK LIKE FROM MY BACK  
PROPERTY LINE, EXCEPT LONGER AND SINGLE  
CAR GARAGES**

