


Development Permit Plans



Development Permit Plans

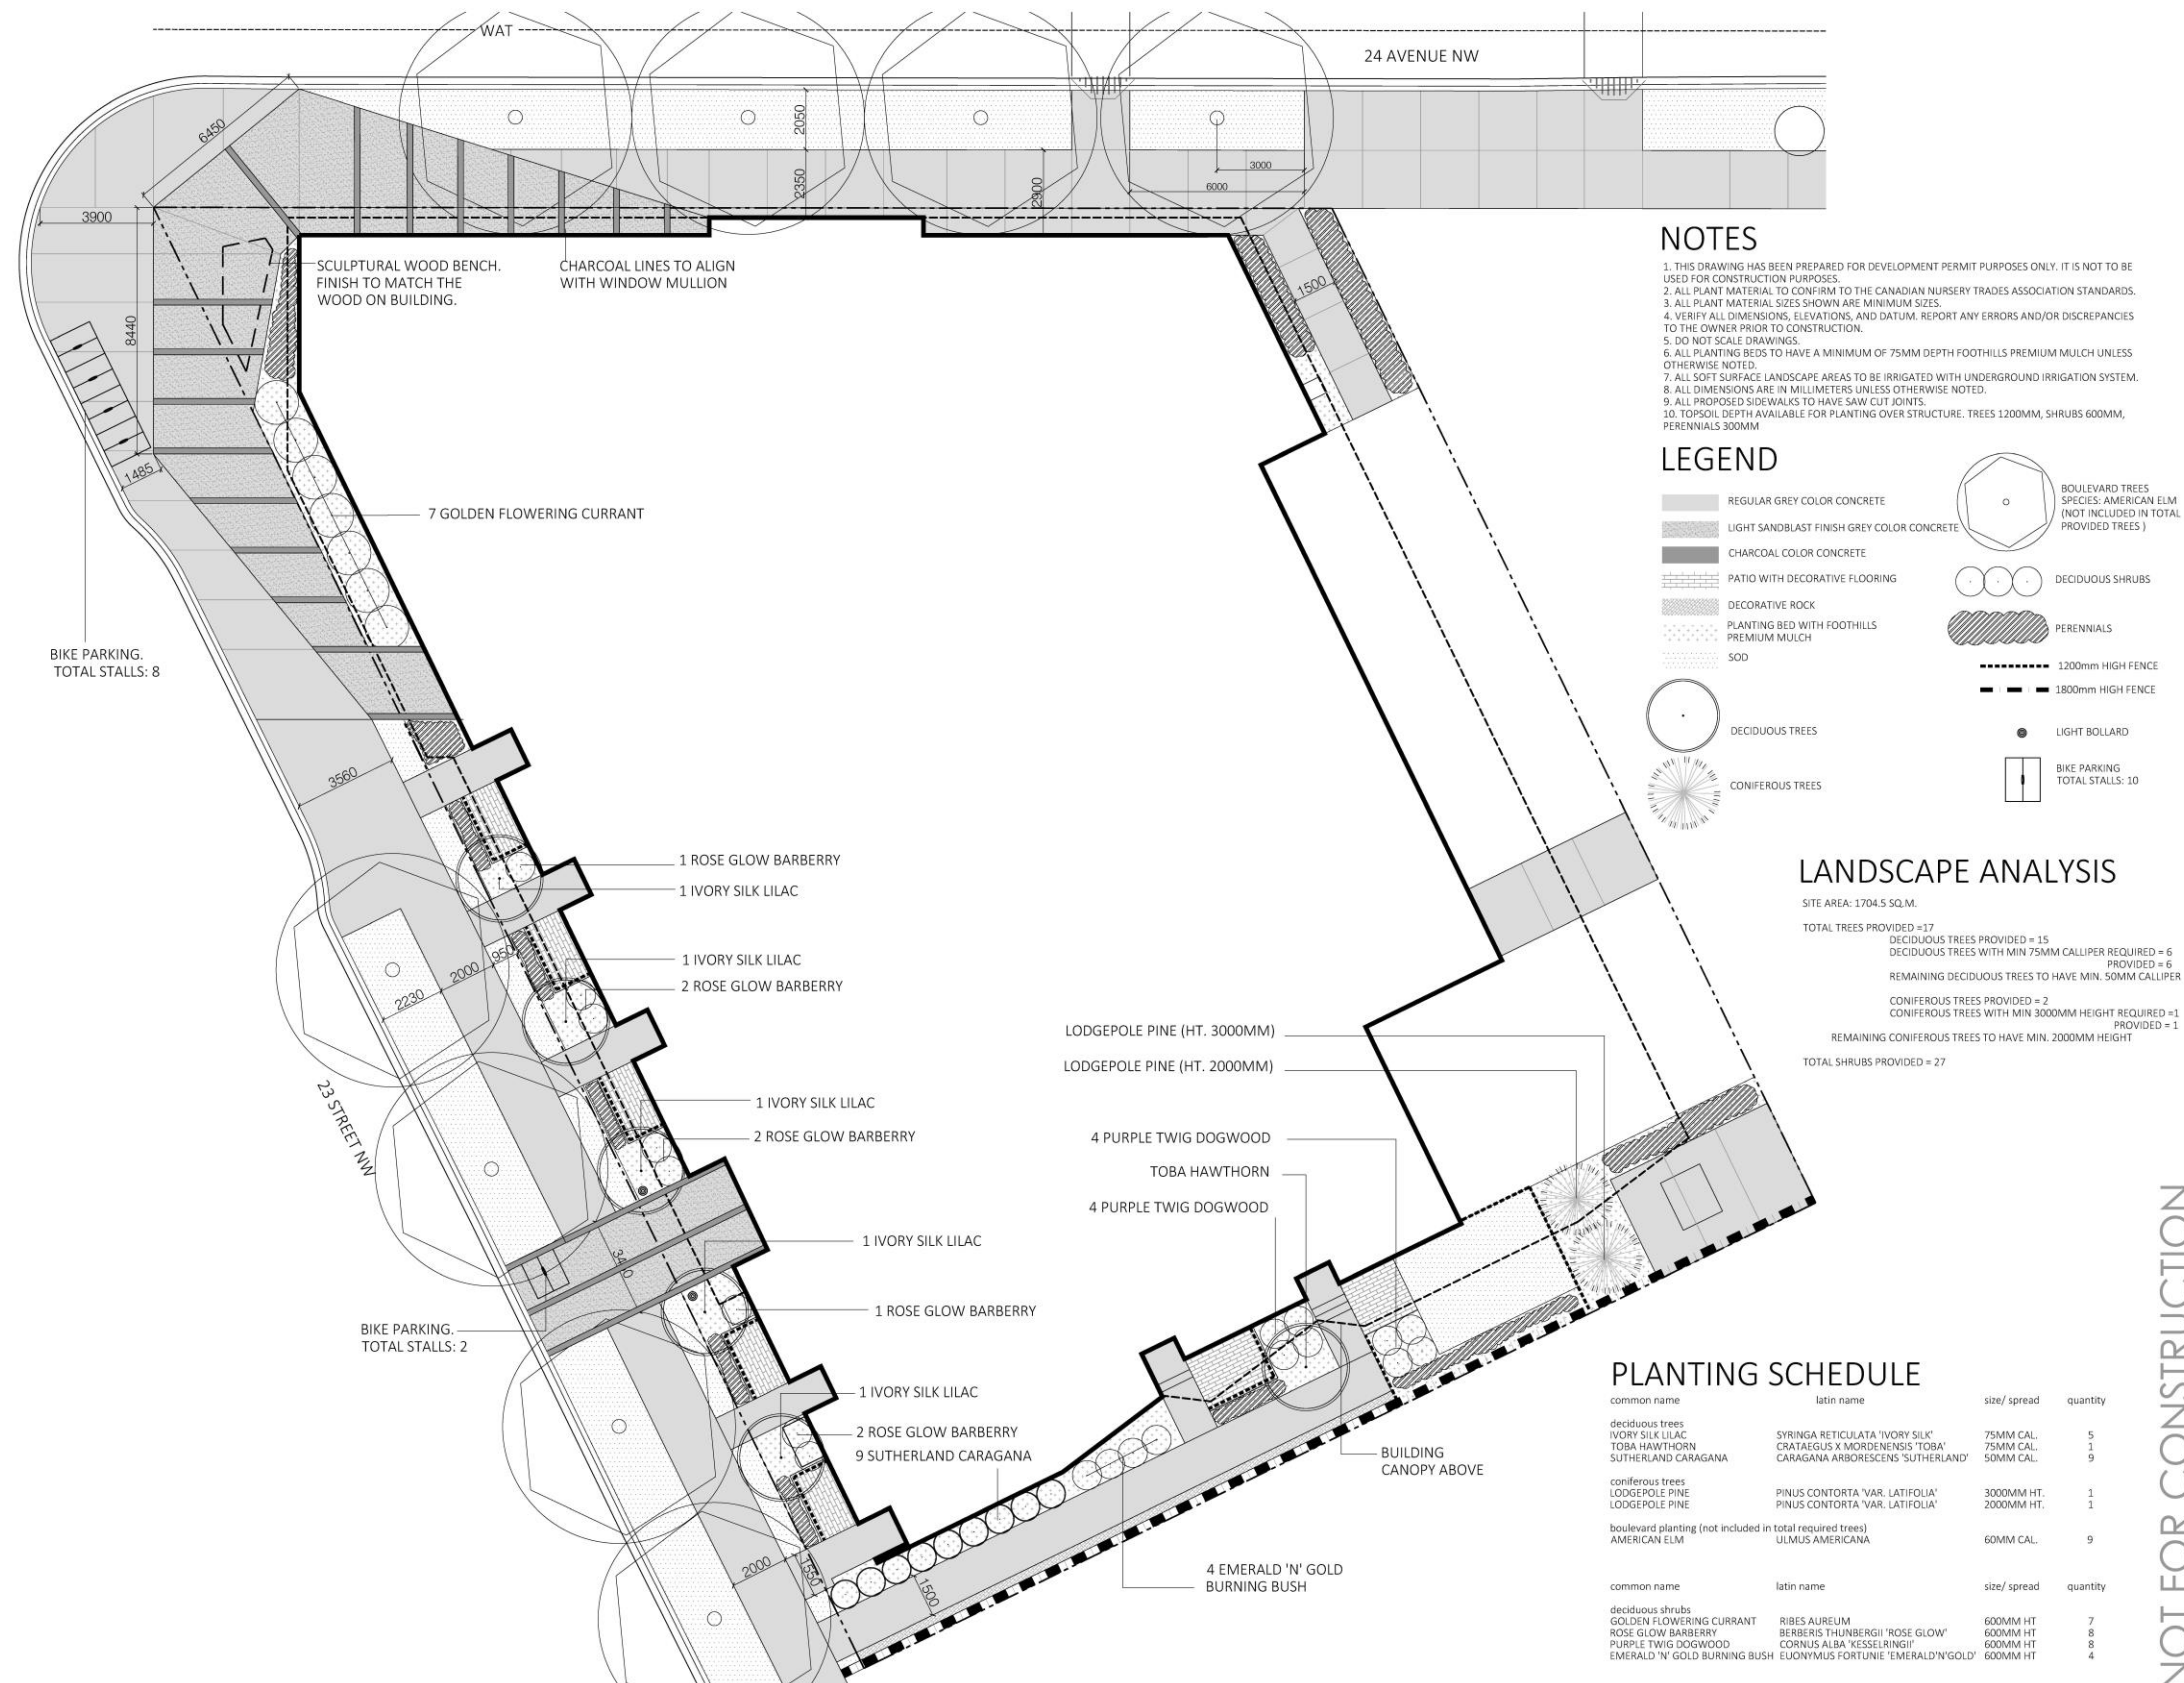

NOTES

1. THIS DRAWING HAS BEEN PREPARED FOR DEVELOPMENT PERMIT PURPOSES ONLY. IT IS NOT TO BE USED FOR CONSTRUCTION PURPOSES.
2. ALL PLANT MATERIAL TO CONFIRM TO THE CANADIAN NURSERY TRADES ASSOCIATION STANDARDS.
3. ALL PLANT MATERIAL SIZES SHOWN ARE MINIMUM SIZES.
4. VERIFY ALL DIMENSIONS, ELEVATIONS, AND DATUM. REPORT ANY ERRORS AND/OR DISCREPANCIES TO THE OWNER PRIOR TO CONSTRUCTION.
5. DO NOT SCALE DRAWINGS.
6. ALL PLANTING BEDS TO HAVE A MINIMUM OF 75MM DEPTH FOOTHILLS PREMIUM MULCH UNLESS OTHERWISE NOTED.
7. ALL SOFT SURFACE LANDSCAPE AREAS TO BE IRRIGATED WITH UNDERGROUND IRRIGATION SYSTEM.
8. ALL DIMENSIONS ARE IN MILLIMETERS UNLESS OTHERWISE NOTED.
9. ALL PROPOSED SIDEWALKS TO HAVE SAW CUT JOINTS.
10. TOPSOIL DEPTH AVAILABLE FOR PLANTING OVER STRUCTURE. TREES 1200MM, SHRUBS 600MM, PERENNIALS 300MM

LEGEND

- DECIDUOUS TREES
- CONIFEROUS SHRUBS
- DECIDUOUS SHRUBS
- PERENNIALS
- WOOD FLOORING
- PLANTING BED WITH FOOTHILLS PREMIUM MULCH
- BOULDERS

PLANTING SCHEDULE - LEVEL 2

common name	latin name	size/ spread	quantity
deciduous trees TOBA HAWTHORN	CRATAEGUS X MORDENENSIS 'TOBA'	75MM CAL.	1
common name	latin name	size/ spread	quantity
deciduous shrubs FALSE SPIREA	SORBARIA SORBIFOLIA	600MM HT	1
RED ACE POTENTILLA	POTENTILLA FRUTICOSA 'RED ACE'	600MM HT	11
ROSE GLOW BARBERRY	BERBERIS THUNBERGII 'ROSE GLOW'	600MM HT	3
coniferous shrubs BLUE STAR JUNIPER	JUNIPERUS SQUAMATA 'BLUE STAR'	600MM HT	6



19131TFF
UNI 23

NOT FOR CONSTRUCTION

ISSUED FOR	DATE
CLIENT REVIEW	190531
CLIENT REVIEW	190626
DP SUBMISSION	190704

SCALE	1:200
DATE	190417
DRAWN BY	HL
CHECKED BY	YN

DP-L2
LEVEL 2
PLAN

THIS DRAWING SUPERSEDES PREVIOUS ISSUES. DO NOT SCALE THE DRAWING.
ALL DIMENSIONS ARE IN MILLIMETERS UNLESS OTHERWISE NOTED.
THE DRAWING IS THE PROPERTY OF NAVAGRAH AND IS NOT TO BE REPRODUCED OR TRANSMITTED IN ANY FORM OR BY ANY MEANS, ELECTRONIC OR MECHANICAL, WITHOUT THE PERMISSION OF THE LANDSCAPE ARCHITECT.

File Location: N:\Projects\19131TFF_ Uni 23\Current\19131TFF_Site Landscape Plan_190704.dwg Plotted: July 4, 2019 2:21:20 PM by Thu Ngo

Development Permit Plans



Development Permit Plans

