


24 Avenue NW Proposed Road Improvements



DIMENSIONS ARE METRES UNLESS OTHERWISE NOTED

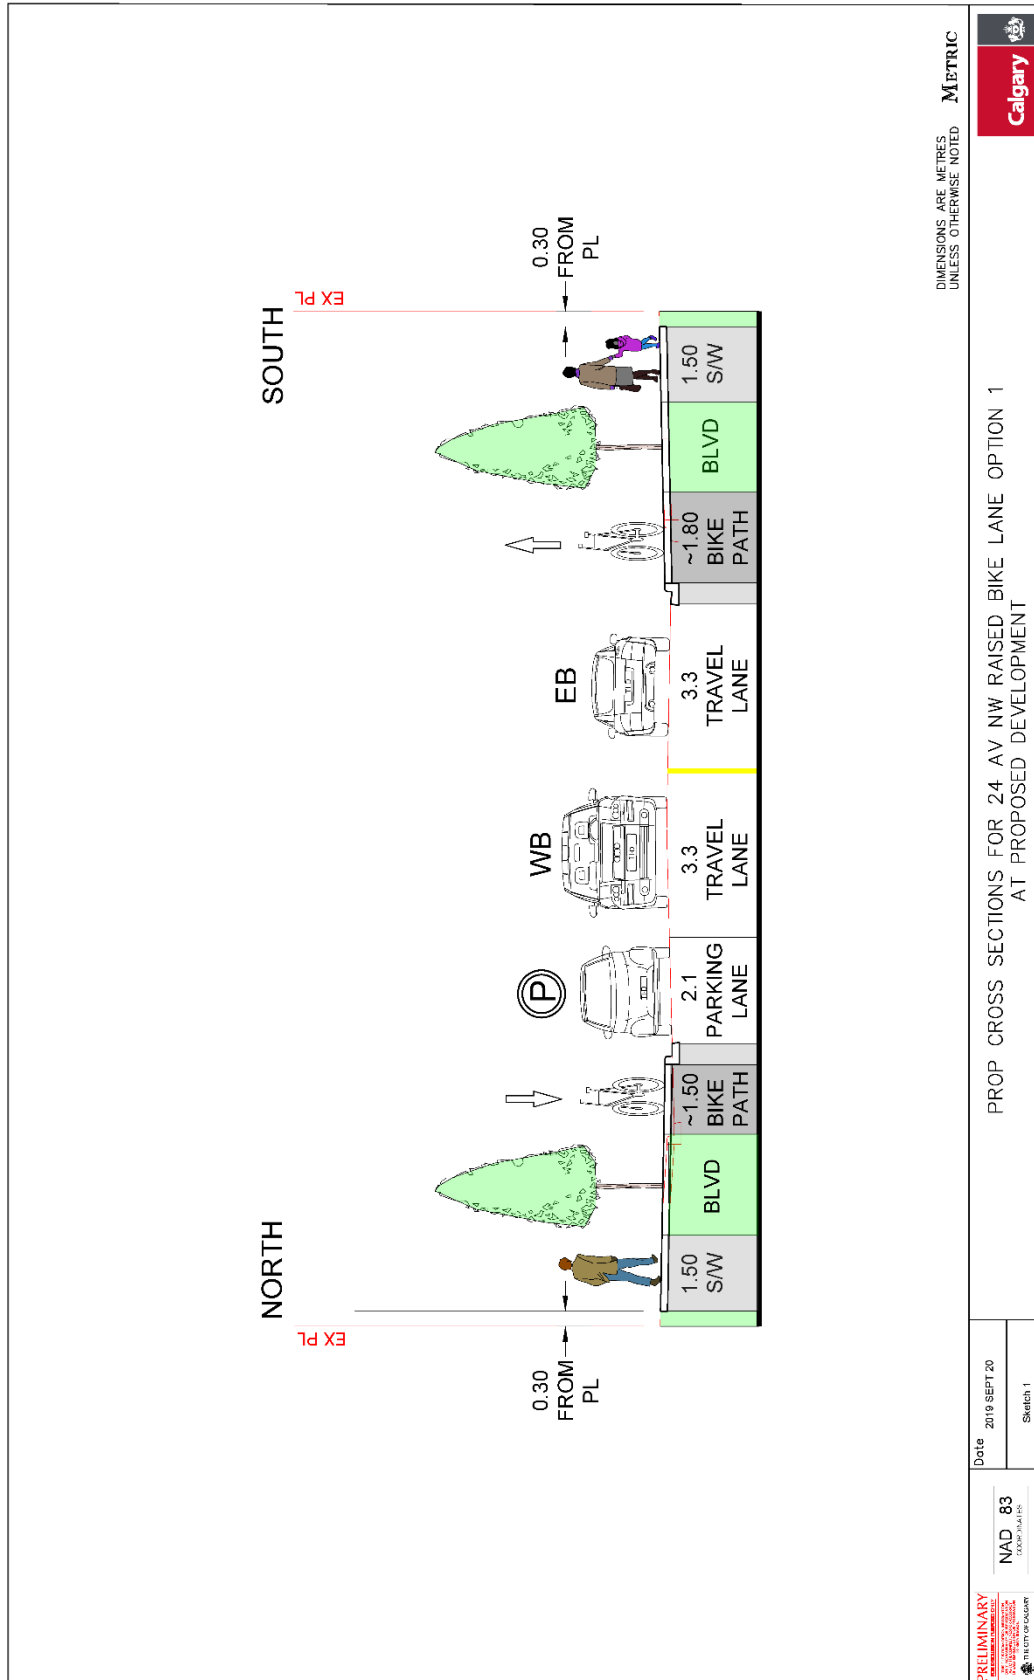

PROP CROSS SECTIONS FOR 24 AV NW RAISED BIKE LANE OPTION 1
AT PROPOSED DEVELOPMENT

Date 2019 SEPT 20
Sketch 1

PRELIMINARY
NAD 83
COORDINATES
THE CITY OF CALGARY