



Crowchild Trail Study - Property Impacts



CROWCHILD TRAIL STUDY
 RECOMMENDED PLAN
 POTENTIAL PROPERTY IMPACTS
 CENTRAL AREA
 EXHIBIT 6.3
 2017/03/01

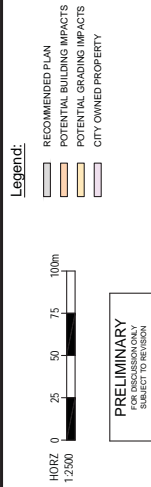

Crowchild Trail Study - Property Impacts

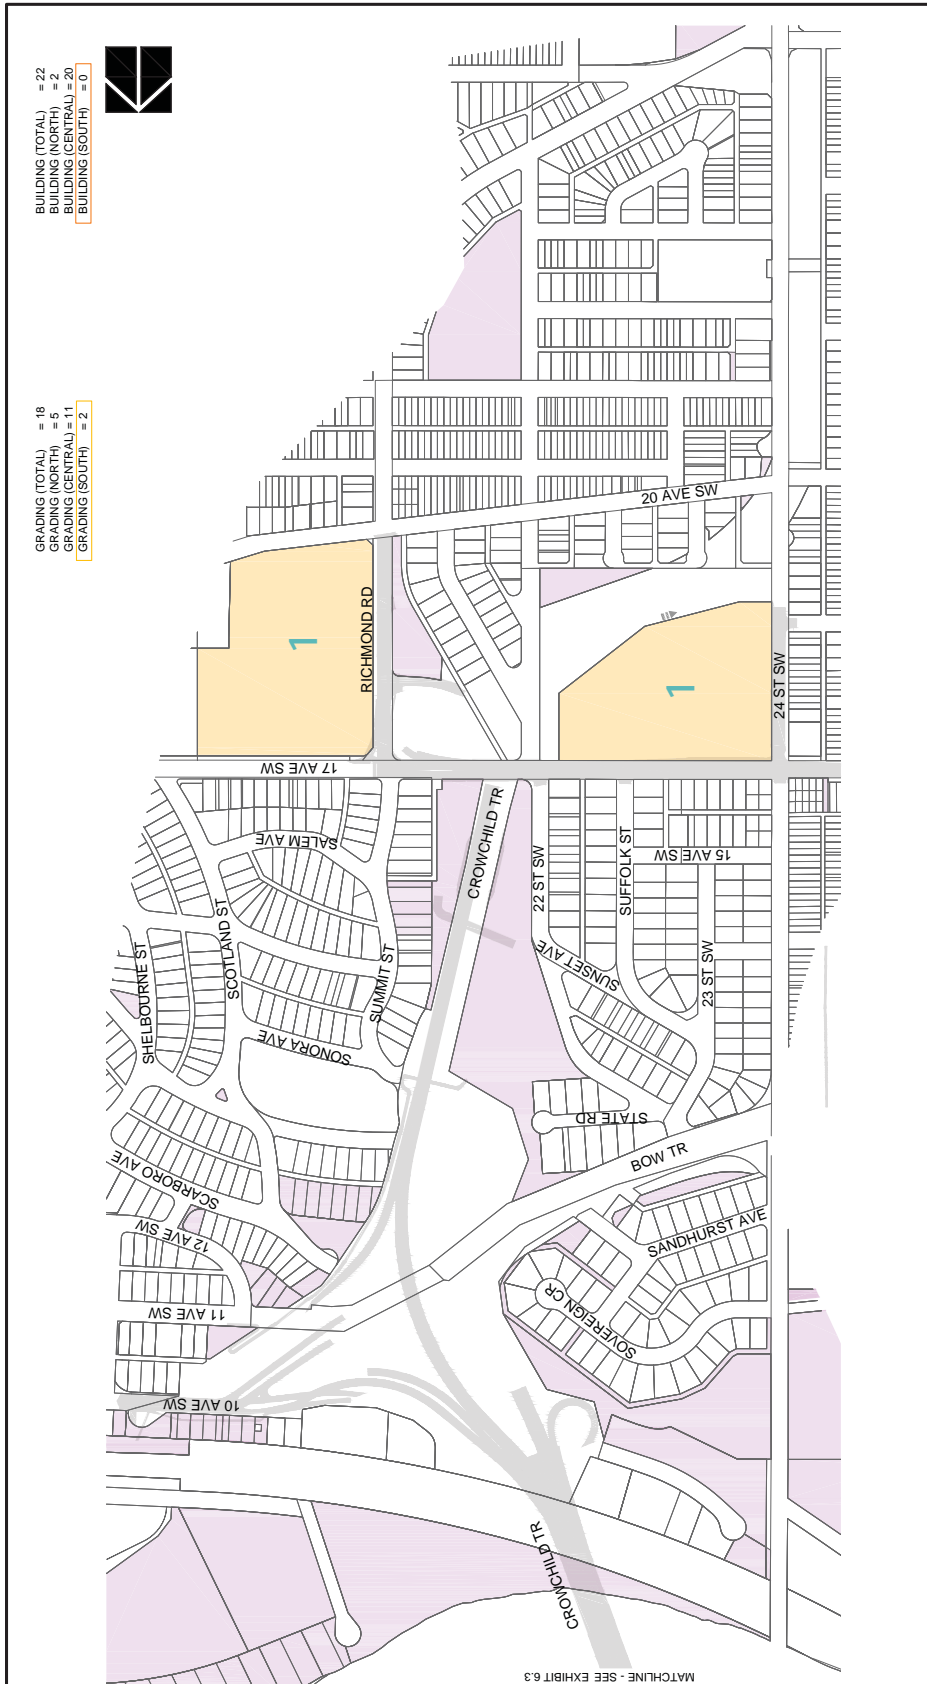

GRADING (TOTAL) = 18
 GRADING (NORTH) = 5
 GRADING (CENTRAL) = 11
 GRADING (SOUTH) = 2

BUILDING (TOTAL) = 22
 BUILDING (NORTH) = 2
 BUILDING (CENTRAL) = 20
 BUILDING (SOUTH) = 0



CROWCHILD TRAIL STUDY
 RECOMMENDED PLAN
 POTENTIAL PROPERTY IMPACTS
 SOUTH AREA
 EXHIBIT 6.4
 2017/03/01

Legend:
 [Orange/Yellow Box] POTENTIAL BUILDING IMPACTS
 [Purple Box] POTENTIAL GRADING IMPACTS
 [Pink Box] CITY OWNED PROPERTY

HORZ 0 50 100 150 200m
 1:5000

PRELIMINARY
 FOR DISCUSSION ONLY
 SUBJECT TO REVISION

