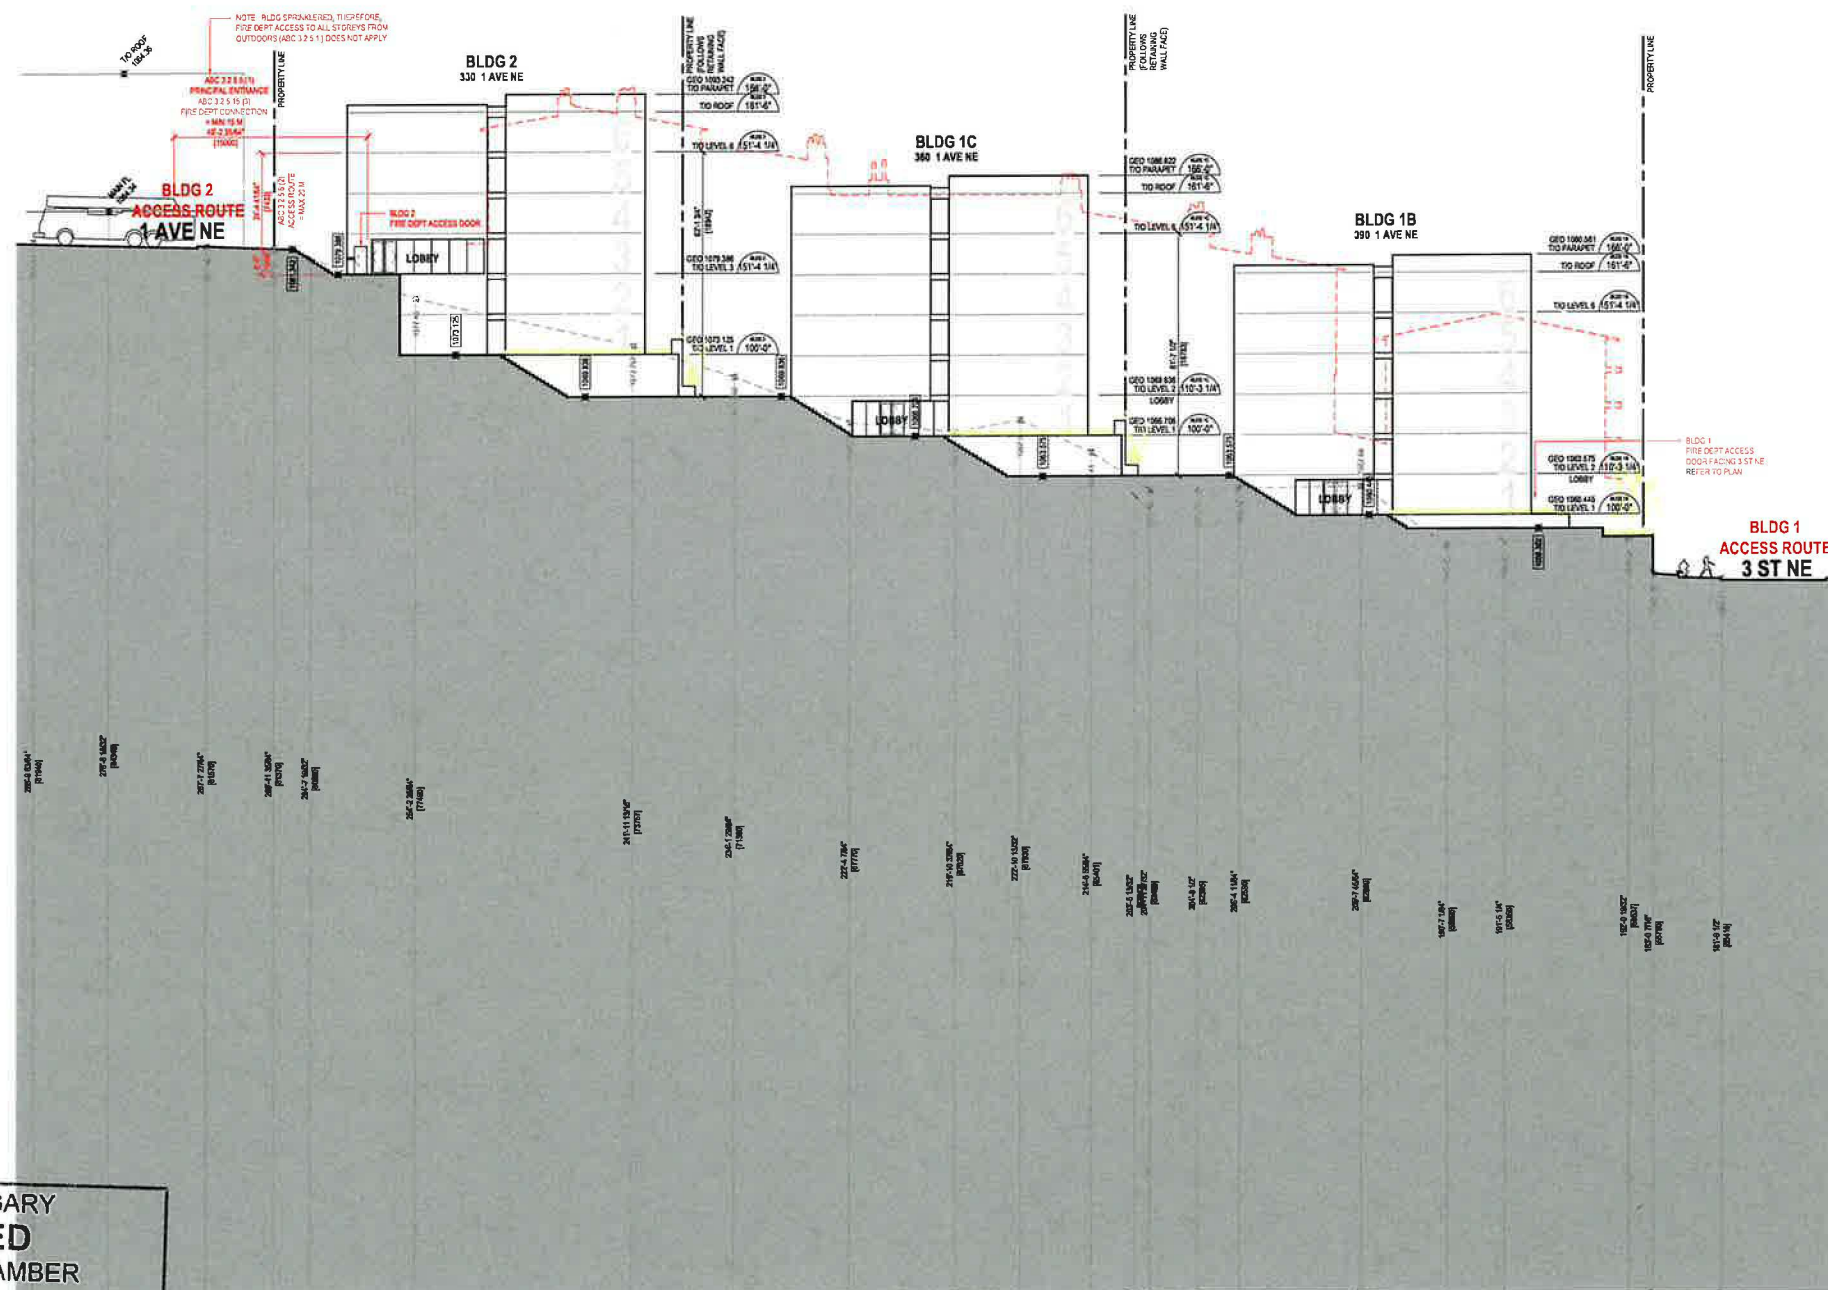


[illegible]

REVISIONS

STAFF

NOT FOR
CONSTRUCTION
2020-09-11

PROJECT	
NAME	CRES HEIGHTS MULTI
NUMBER	1000
ADDRESS	208 354 340 344 346 E AVE NE, 391 387 E SW 2 FT NE, CAGARY AB T2V 8Y1
LOCAL	PLAN 1330N, 10 DEC & LOT 1 & 1A
LY NO	LOCAL INQUIRY
QZ NO	
SP NO	

CONSULTANT

MODERN / **OFFICE** OF DESIGN + ARCHITECTURE

Suite 01 info@mods.ca
344 12th Avenue SW +1 403 288 2162
Calgary, Alberta mods.ca
Canada T2H 0H2

DETAILED INFORMATION:

SCALE	100
ORIGIN BY	BY
CHECKED BY	BY

[illegible]

Figure 1

SITE SECTION 1

SITE SECTION 7

SOUTH ELEVATIONS

SOUTH ELEVATIONS

[illegible]

4250

A052

A032

71002

CITY OF CALGARY
RECEIVED
IN COUNCIL CHAMBER
SEP 15 2020
ITEM: 8.1.9 CPC22-0872
Distribution
CITY CLERK'S DEPARTMENT

LEGEND

- 1107-2 [M] DIMENSION RELATED TO A CODE ITEM ACCORDING BY CODE REFERENCE NOTE.
- 1097-2 TO LEVEL 1 MAIN FLOOR SYMBOL TOP OF MAIN FLOOR NOTED WITH DIMENSIONS HEIGHT TEXT SYMBOLIZING AREA OF FIRE DEPARTMENT ACCESS ROUTE.
- 1000 00 EXISTING GEODEIC LOCATION
- 1000 00 EXISTING GEODEIC ALONG EXISTING LINE OF GRADE.
- 1090 00 PROPOSED GEODEIC LOCATION
- GRADE TO TEXT SYMBOLIZE LOCATION OF GRADE OF ADJACENT BUILDING FLOOR SLAB SYMBOL.
- - - - - LINE OF EXISTING GRADE.

ACCESS ROUTE

**SITE SECTION /
SOUTH ELEVATIONS**

A052