


Proposed Outline Plan

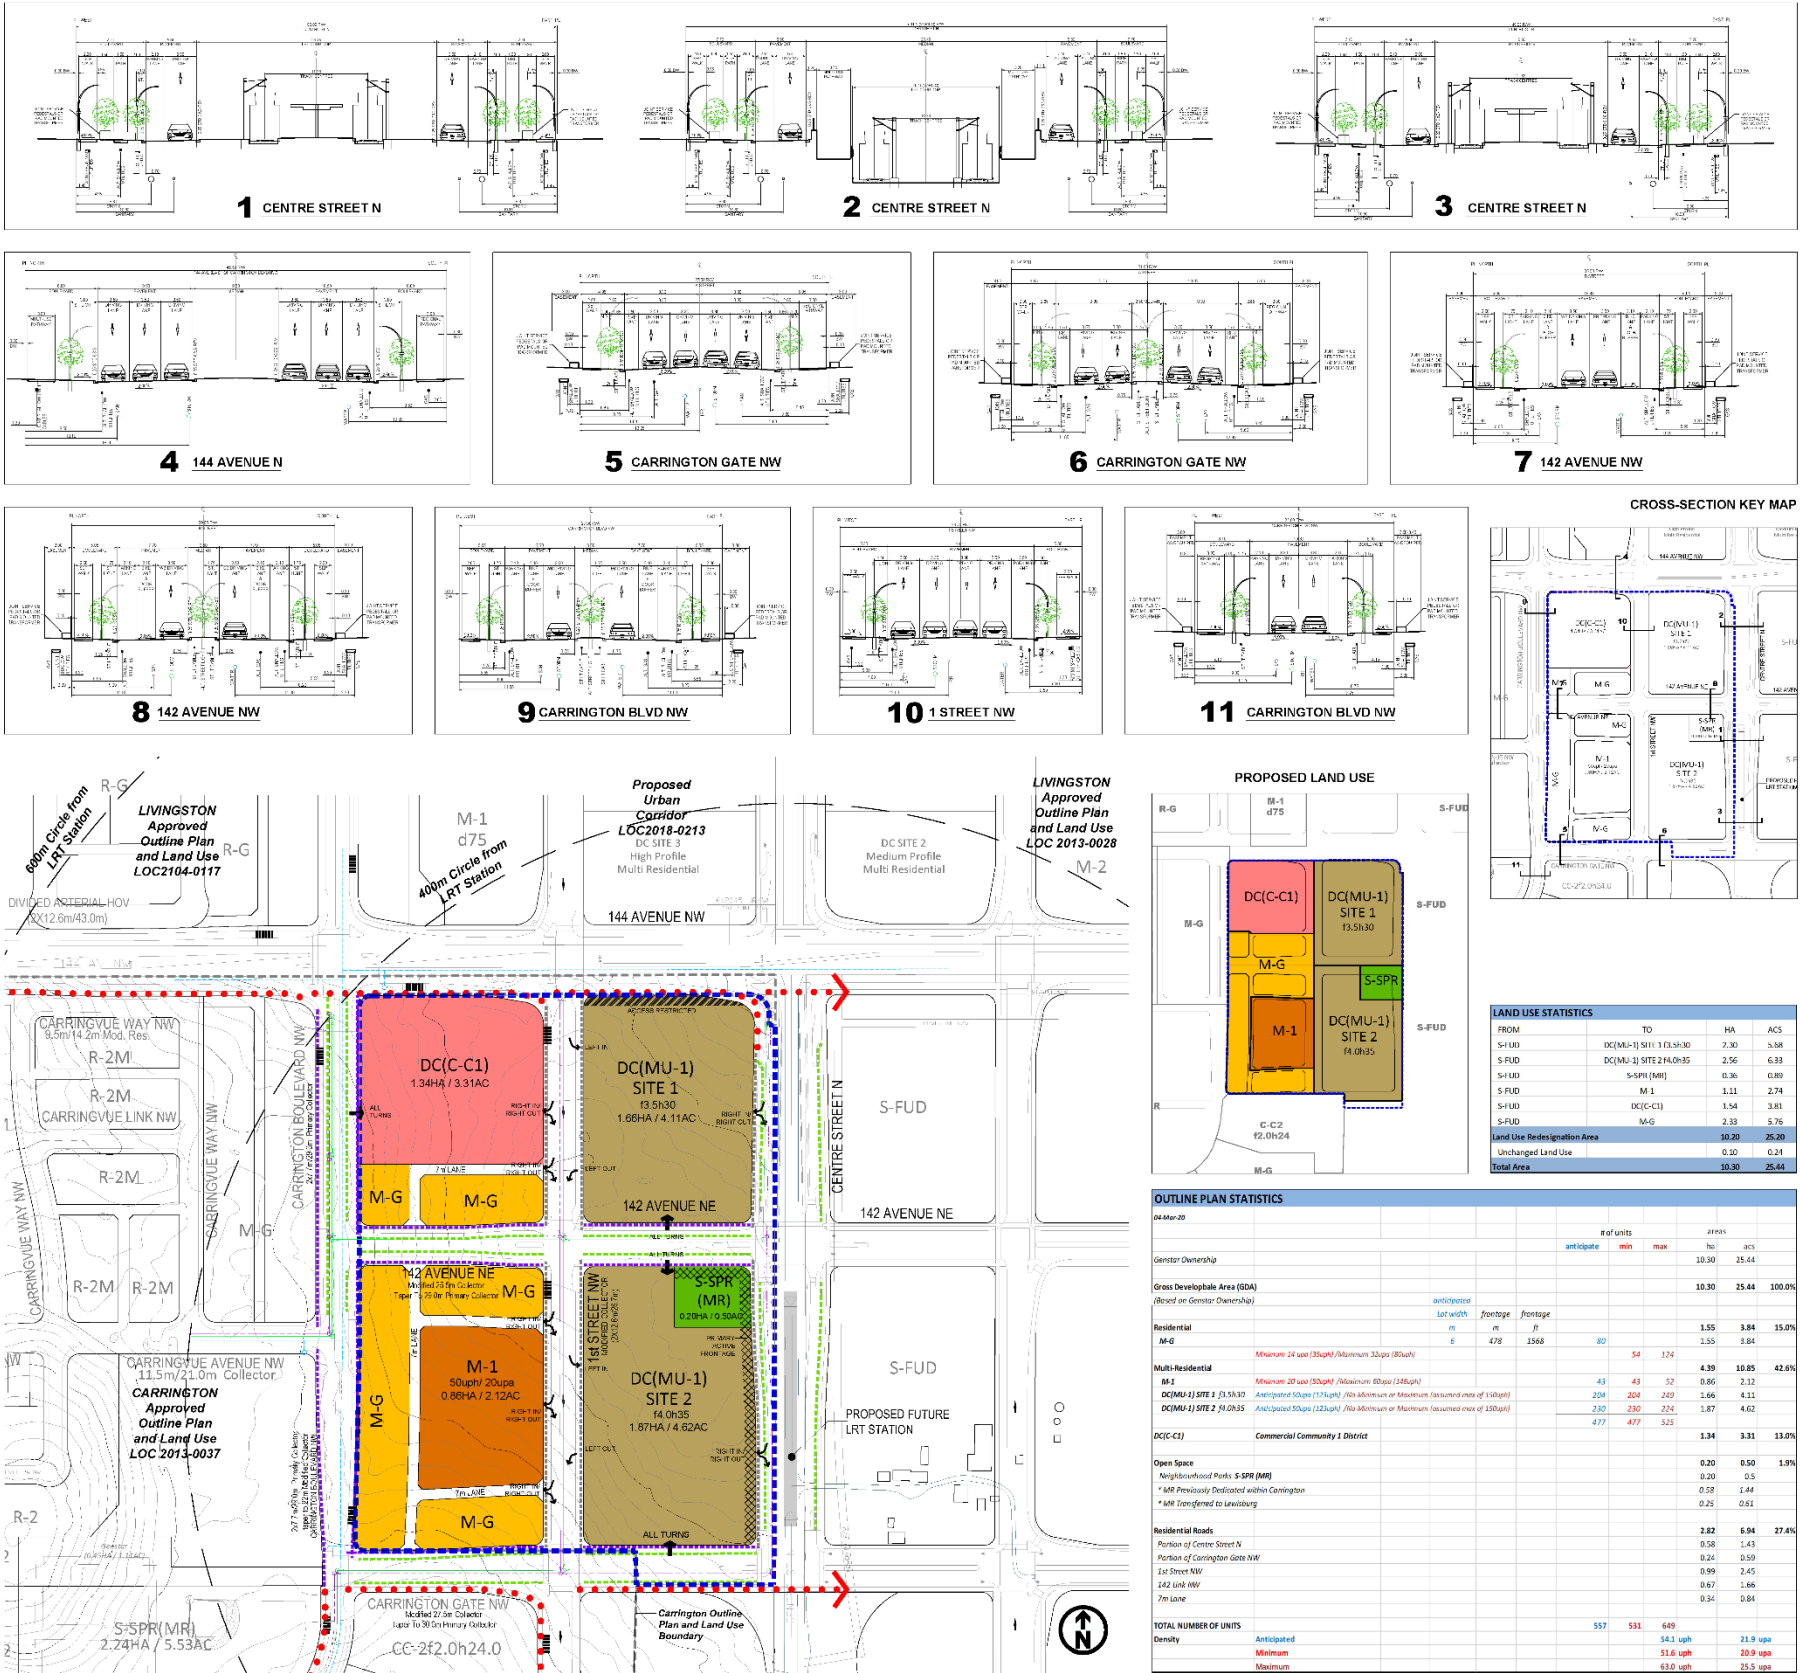

b&a

prime consultant:

B&A Planning Group
830, 215 - 1st Ave SW
Calgary, Alberta T2P 1K3 | Tel: 403.262.4880
F: 403.262.4880

copyright:

Any reproduction or distribution of this document without the written permission of B&A Planning Group is prohibited. B&A Planning Group is not responsible for any errors or omissions in this document. The client is responsible for the accuracy of the information provided. The client is responsible for the accuracy of the information provided.

client:

GENSTAR
BRINGING LAND TO LIFE

sub-consultant:

Stantec **L.A. West**

revisions:

no.	date	description
1	05-Dec-2018	Submission
2	06-Jan-2020	DTR #1 Response
3	06-Mar-2020	DTR #2 Response
4		
5		
6		
7		
8		
9		

location map:

Subject Site

scale: 0 20 40 60
SCALE 1:1500

municipal address: 14121 Centre Street N (West)

legal description: Portion of 32NE, 25 Twp, 1 Rng W6M

legend:

- Outline Plan Boundary
- Contour Interval: 0.5m
- 2.0m Separate Sidewalk
- 2.5m Separate Sidewalk
- 5m Bike Lane
- 3.0m Regional Pathway
- Bus Pad Location

Deep Services - Proposed

- Storm Sewer/Mainline
- Sanitary Sewer/Mainline
- Water Main/Mainline

Notes:

All areas less than 7.0m wide unless otherwise noted.

file description:

pre-app: 2018-0012

LOC: 2018-0012

bylaw no.:

file info:

project no.: 1481

drawn by: T1017

start date: 13 Oct 2017

current date: April 05 2020

project:

CARRINGTON
STATION

sheet title: Outline Plan & Land Use Redesignation

exhibit no.: 1.0