
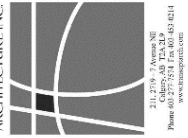


Concept Plan

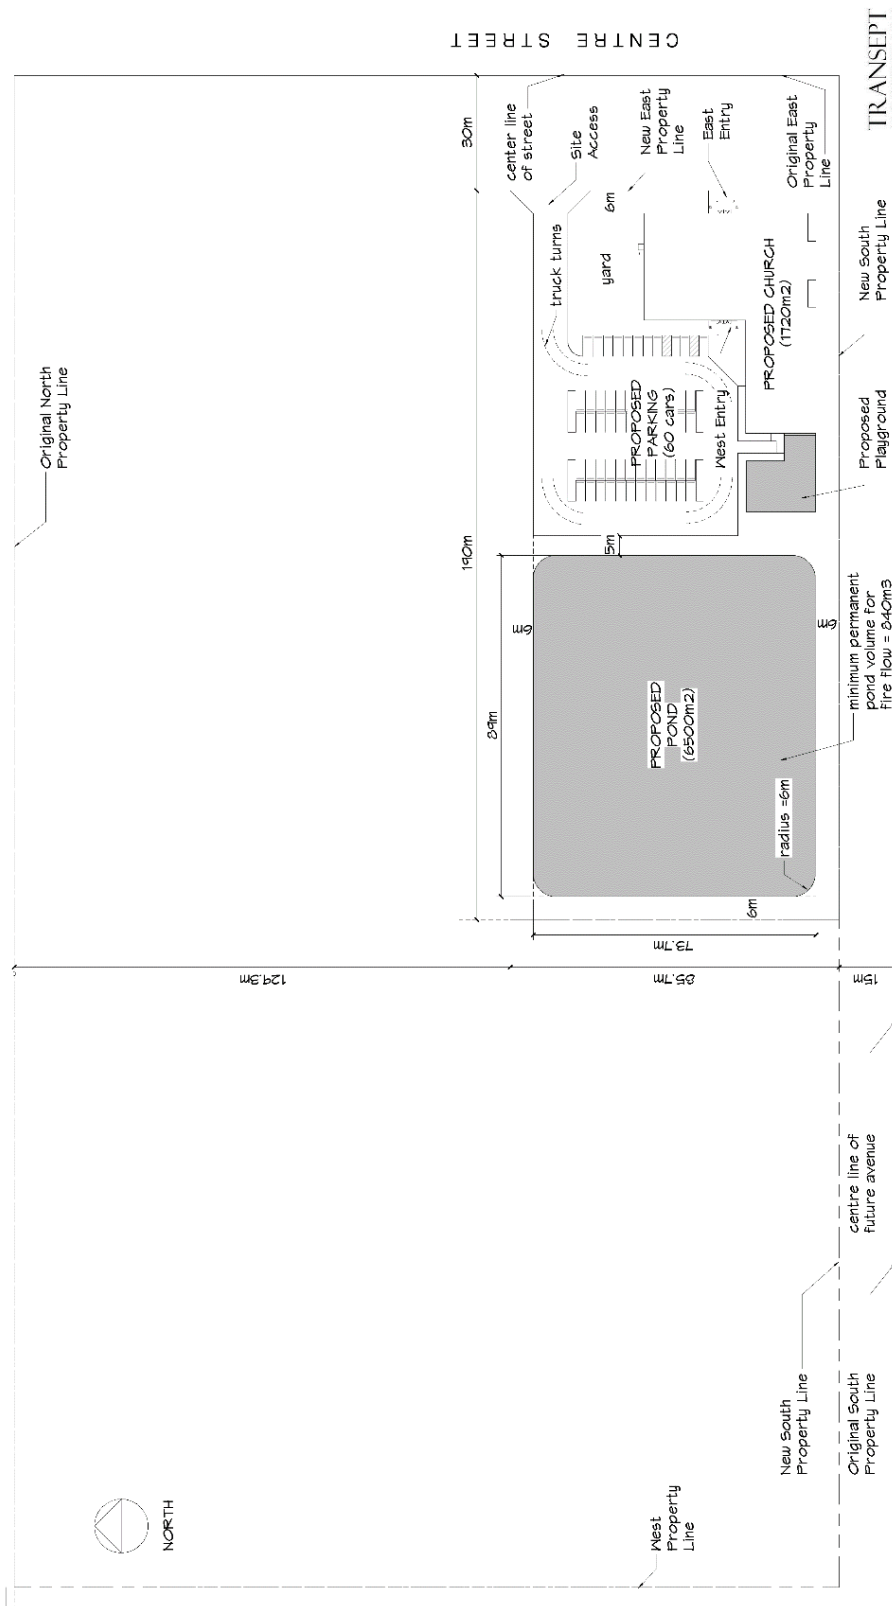

January 29, 2021
DO.I
Project Number

Master Site Plan New Beginnings Centre Calgary, AB

1 Master Site Plan
1:1,500