


Proposed Improvements to 24 Avenue NW

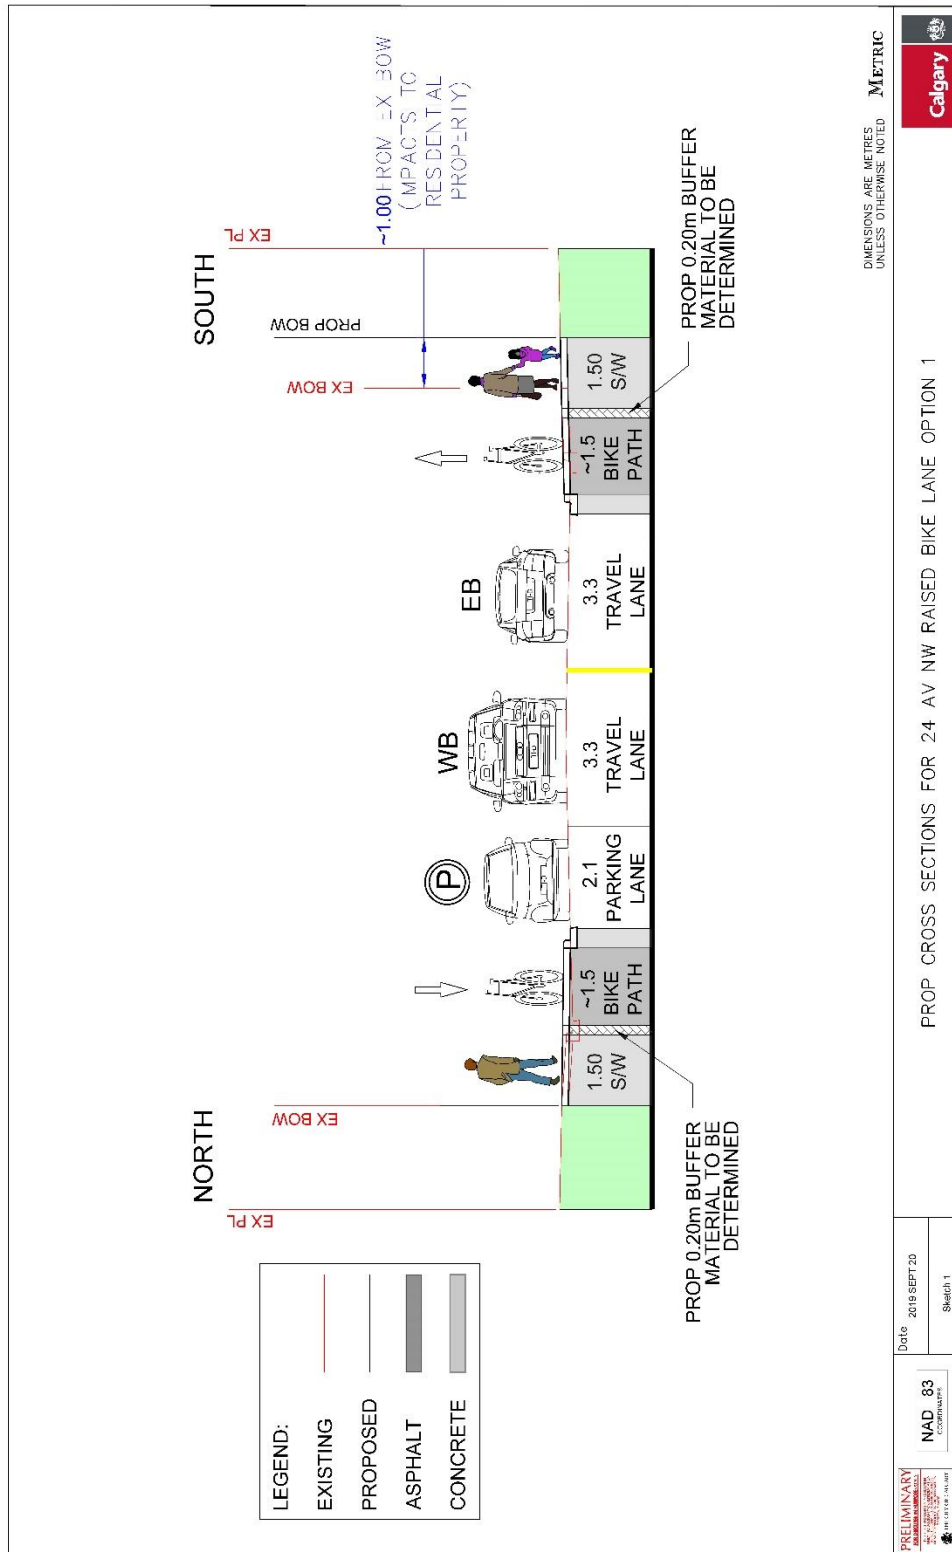

PROP CROSS SECTIONS FOR 24 AV NW RAISED BIKE LANE OPTION 1

Date: 2016 SEPT 20
Sketch 1

