

Development Permit (DP2021-1907) Summary

A development permit application (DP2021-1907) was submitted by LOLA Architecture on March 23, 2021. The application is proposing a seven storey multi-residential building containing 45 dwelling units and at-grade office uses. The proposed building fronts onto 33 Avenue SW and south of Bow Trail SW.

The following renderings (Figure 1& Figure 2) and site plan (Figure 3) are from the application submission and provide an overview of what is being proposed. These renderings are included for informational purposes only.



Figure 1 Proposed Overall development



Figure 2 Proposed Street-level view, from 33 Avenue SW

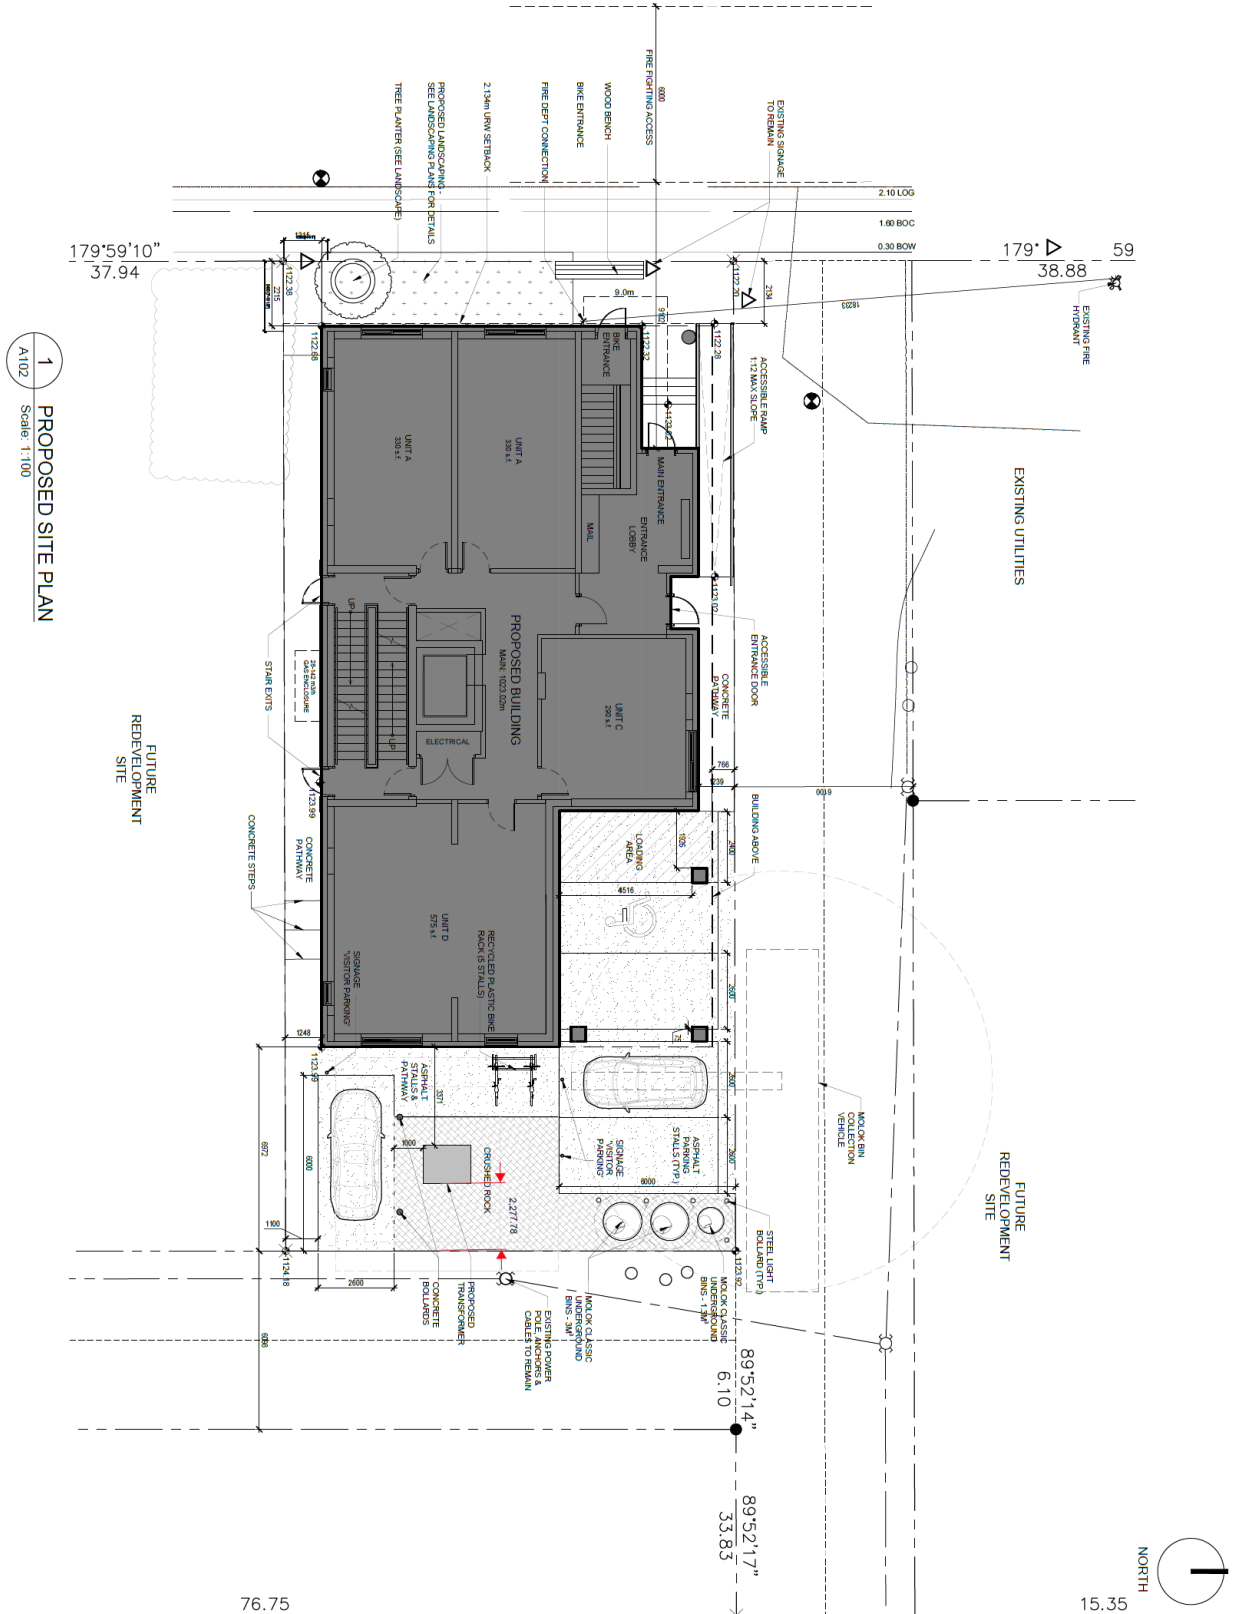


Figure 3 Proposed Site Plan