



# Concept Site Plan

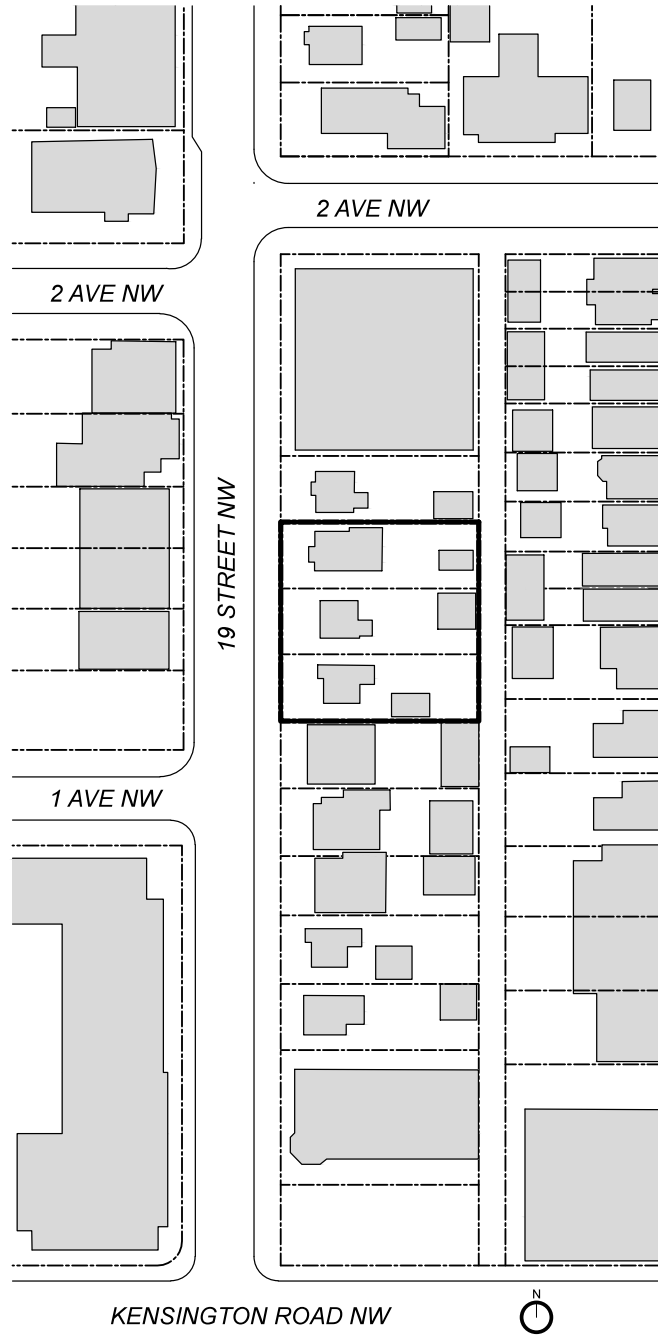


01 CONTEXT PLAN: EXISTING  
1:1500

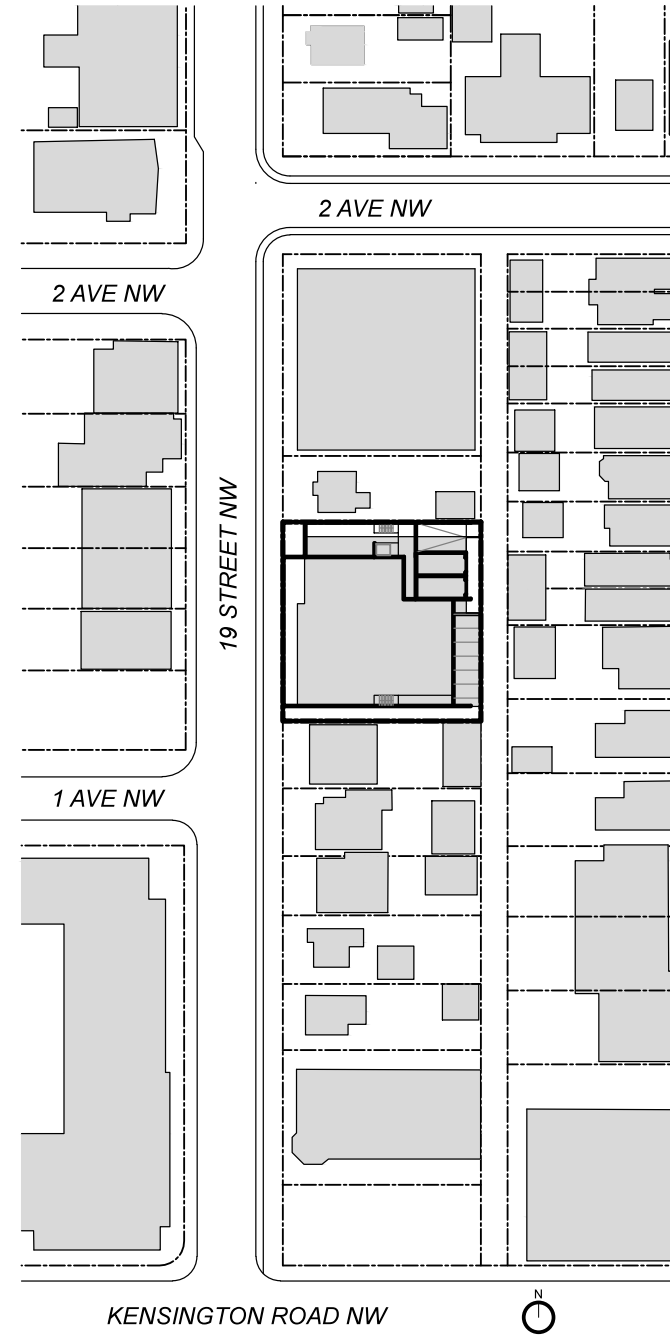

02 CONTEXT PLAN: POTENTIAL  
1:1500

19 STREET NW

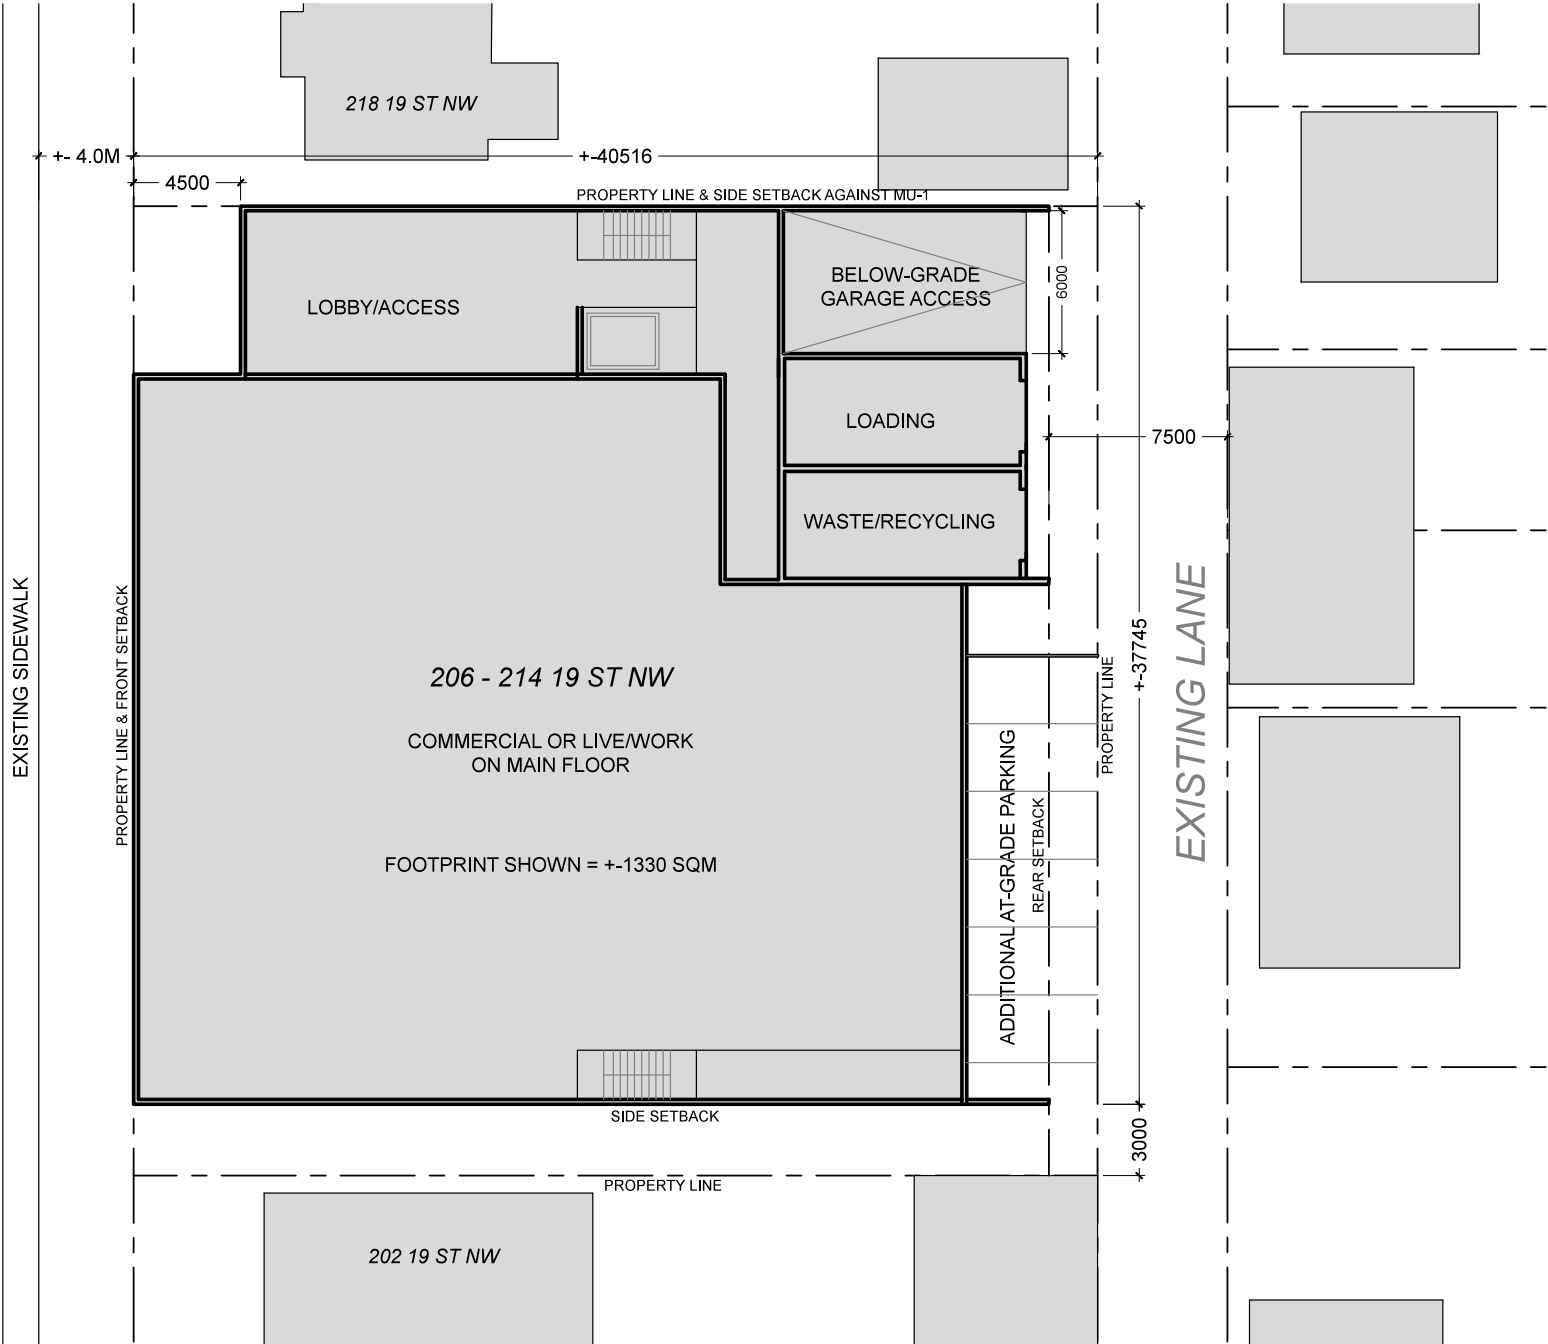

01 SITE PLAN : POTENTIAL  
1:300