


GRAVITY ARCHITECTURE

20 AVE N.W.

5 STREET N.W.

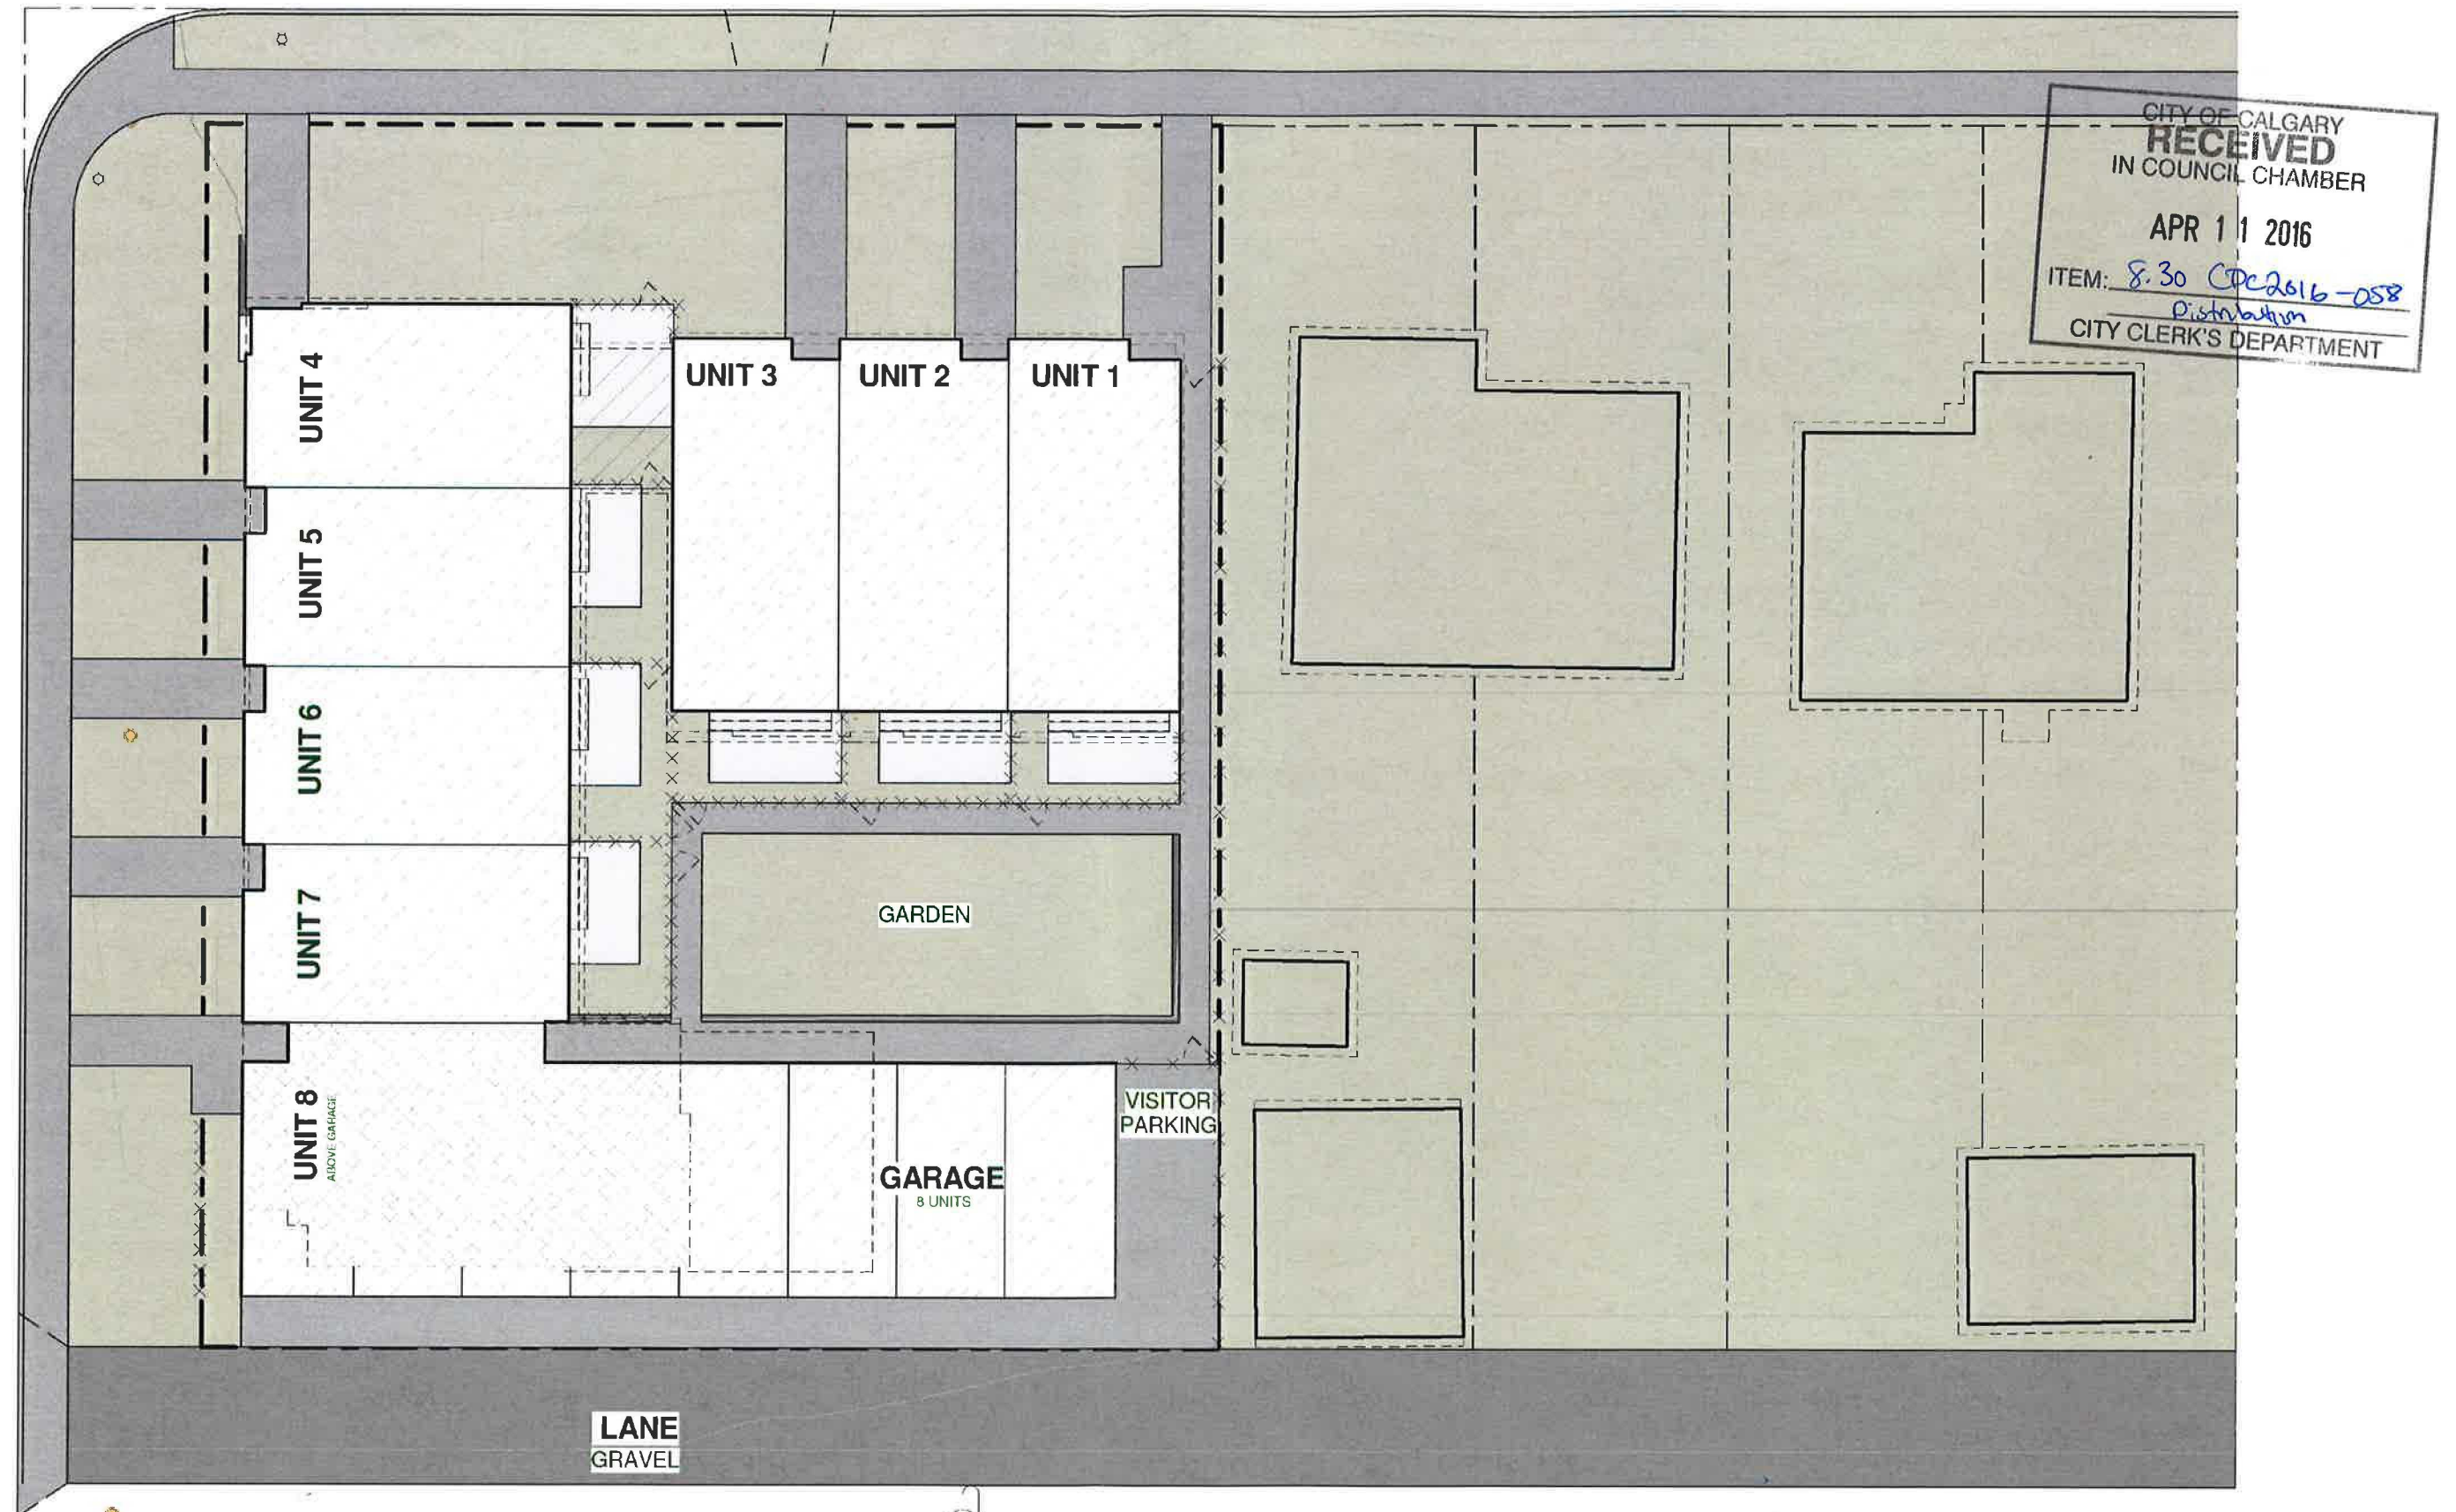

PROPOSED 8-UNIT R-CG DEVELOPMENT

DP2016-0118 LOC2014-0147