


# Development Permit (DP2022-00977) Summary

A Development Permit (DP2022-00977) was submitted by K5 Design 2022 February 14. The Development Permit application is for a 4 unit residential development with detached garage.

Figure 1: Site Plan

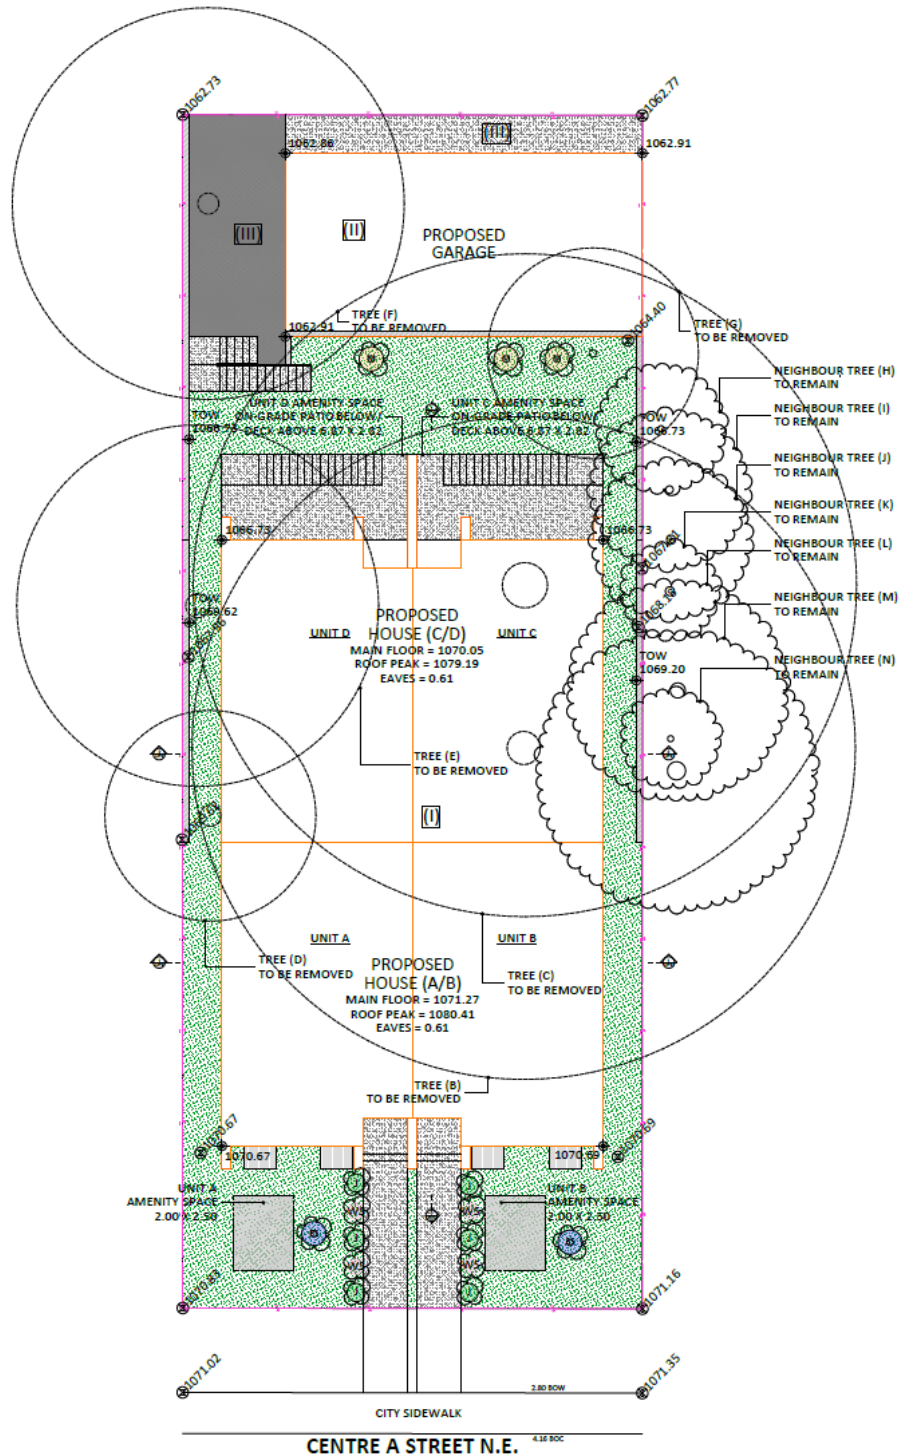

1 LANDSCAPE PLAN  
DP3 SCALE= 1:100