



# North Section Macleod Trail Right-of-Way Requirements

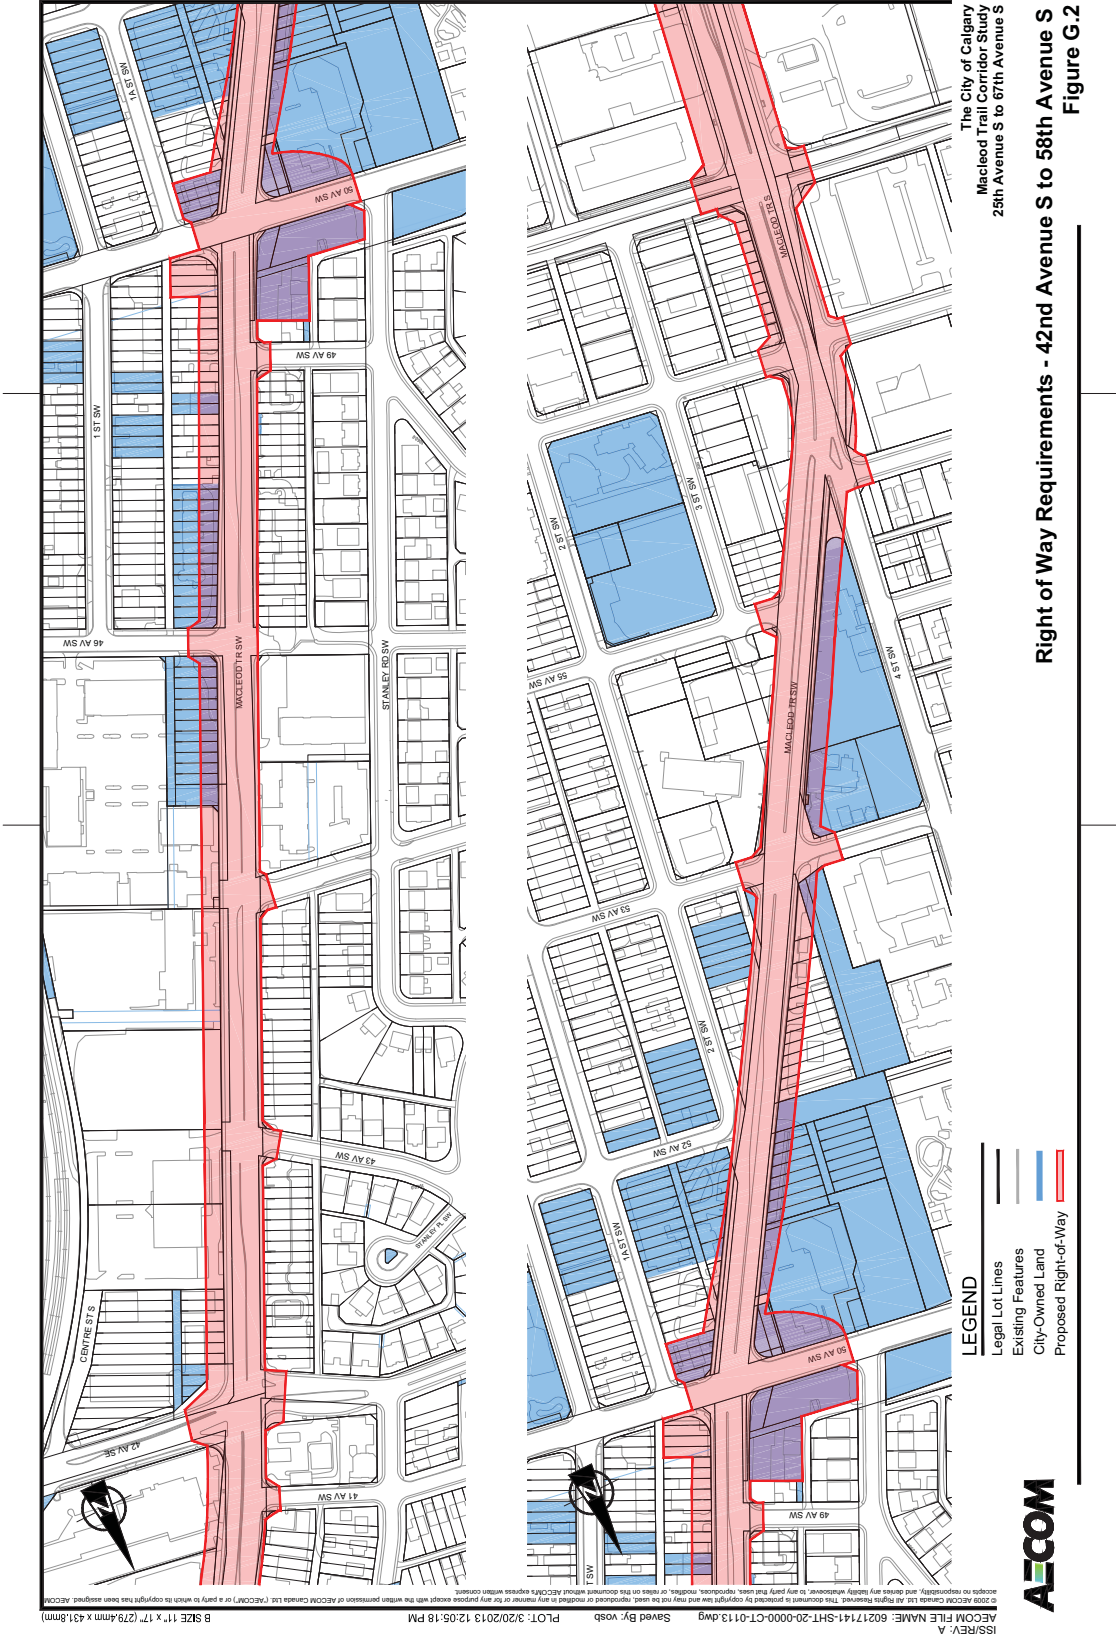

# North Section Macleod Trail Right-of-Way Requirements

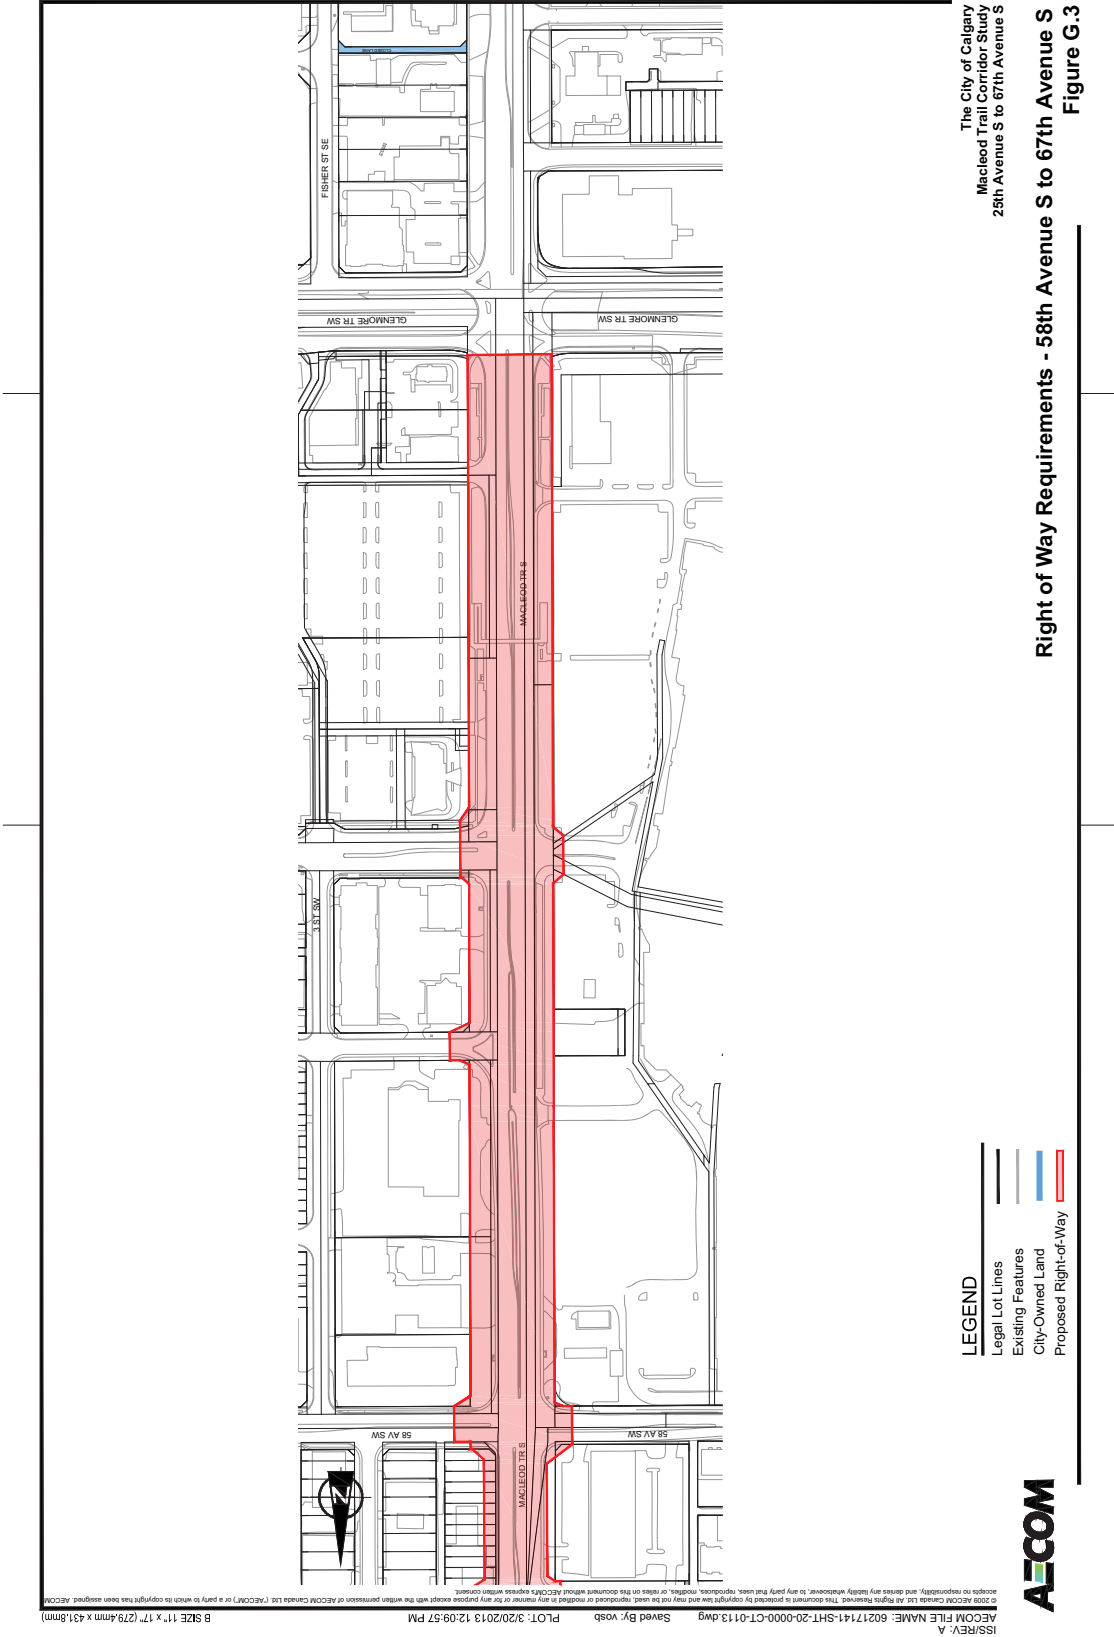

The City of Calgary  
Macleod Trail Corridor Study  
25th Avenue S to 67th Avenue S



ISS/REV: A  
AECOM FILE NAME: 60217141-SHT-20-0000-CT-013.dwg  
Saved By: v0sb  
PLOT: 3/20/2013 12:09:57 PM  
B SIZE 11" X 17" (279.4mm X 431.8mm)