

**STAGE 1**

- Southern Barlow Trail
- Ramps to/ from Barlow Trail & 16 Avenue NE eastbound
- Removal of existing pedestrian overpass
- Create improved pedestrian/ cyclist crossing at 19 Street intersection

**STAGE 2**

- Northern Barlow Trail
- 16 Avenue NE mainline
- Ramps to/ from Barlow Trail & 16 Avenue NE westbound
- Loop ramp from 16 Avenue NE eastbound to Barlow Trail northbound

**Legend**

- Current Construction stage
- Completed Construction
- Pathway Construction

No.	REVISION DESCRIPTION	DATE(Y/M/D)

SCALE: N/A  
 DATE: JUNE 16, 2014  
 PROJECT No.: SW1202

DESIGN: AC  
 DRAWN BY: AK


**Delcan**  
 CITY OF CALGARY  
 TRANSPORTATION PLANNING

CITY OF CALGARY  
 16 AVE 19 ST INTERCHANGE FUNCTIONAL PLANNING STUDY


16 AVE DEERFOOT TO BARLOW TRAIL NE  
 CONSTRUCTION STAGE 1 AND 2

SHEET No.: CS1

# Staging Plans

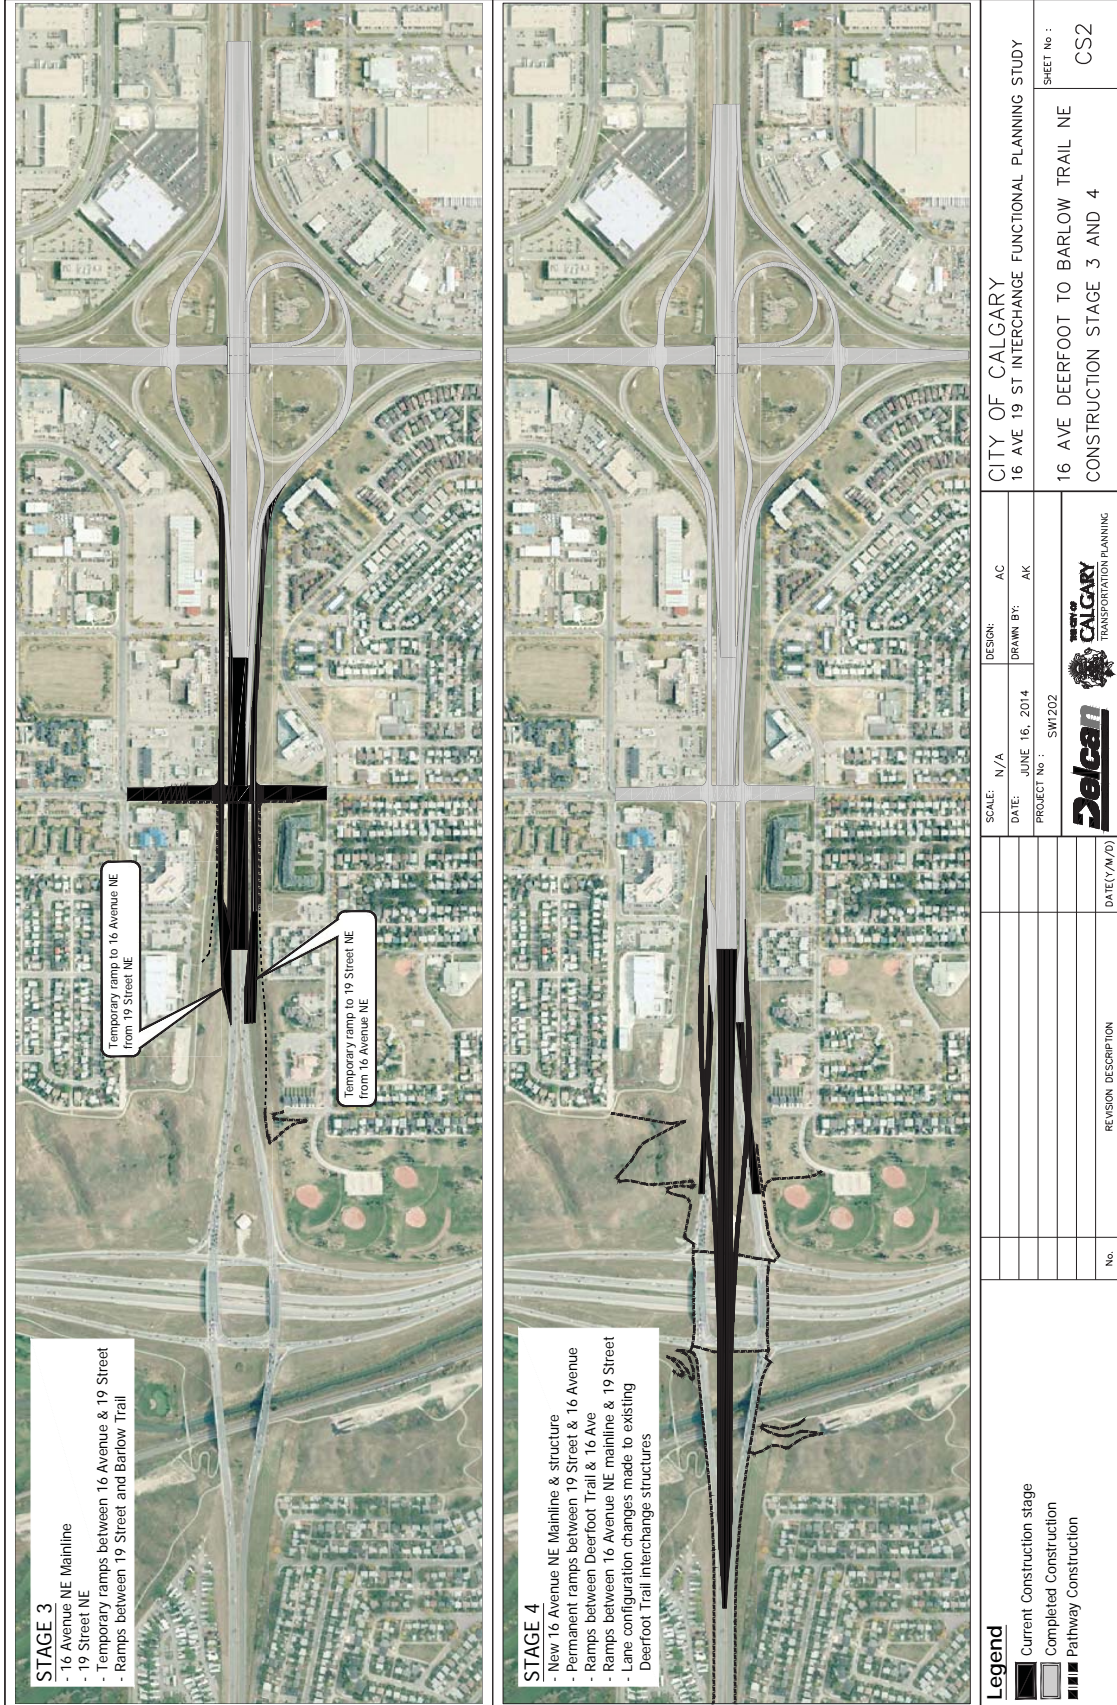

# Staging Plans

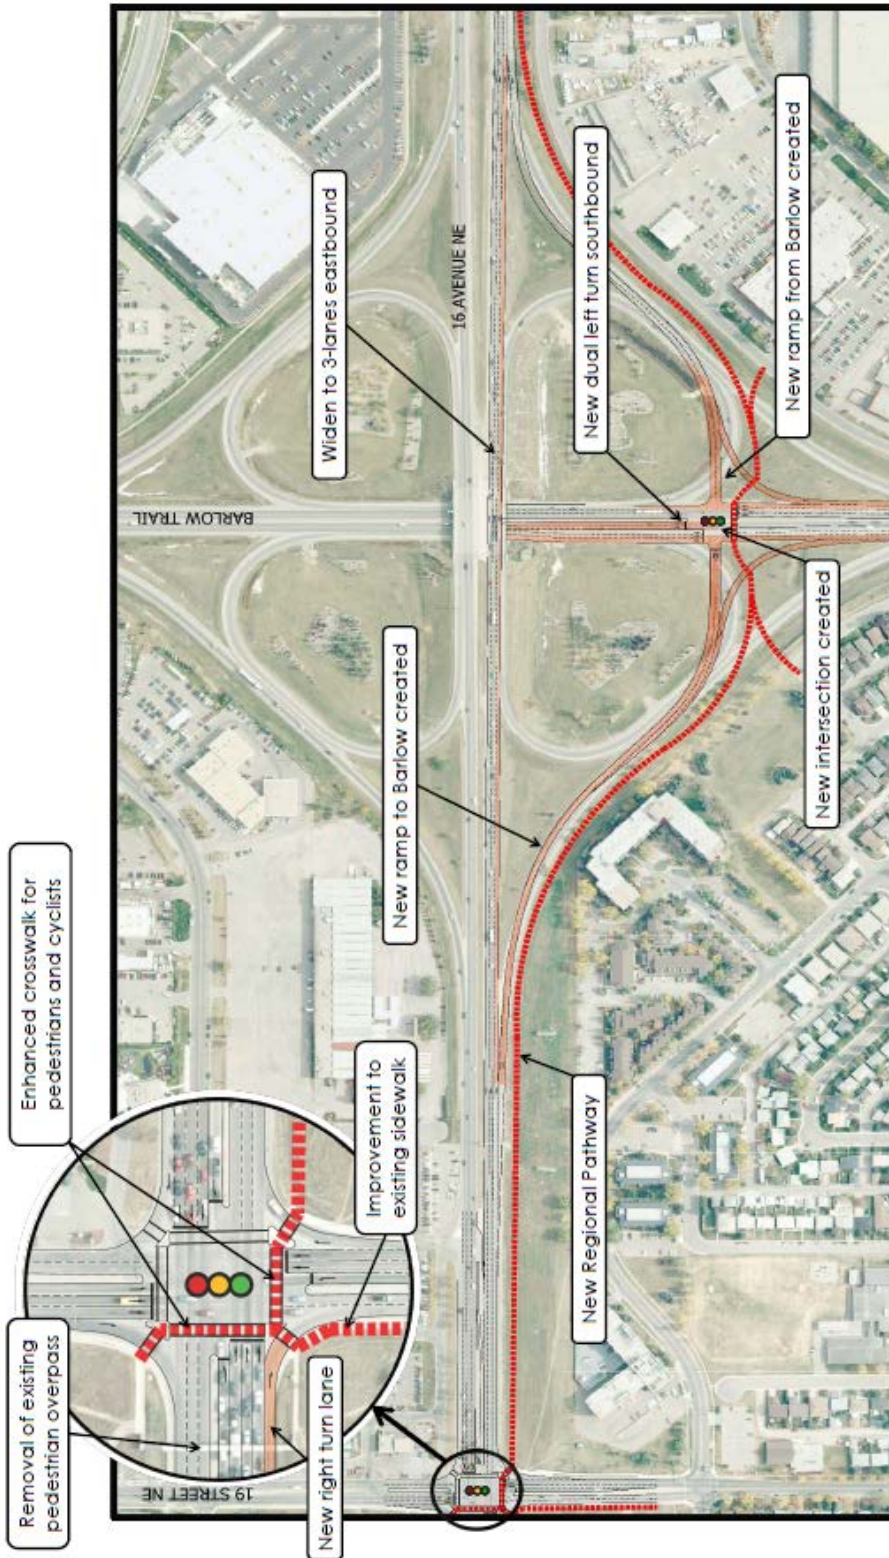

## Phase 1 – Short Term Improvement Details