





Saddle Ridge Cell 'D' - Sanitary & Storm Trunk
Option 1


-  Subject Lands
-  Sanitary Trunk
-  Storm Trunk
-  Stormwater Management Facility

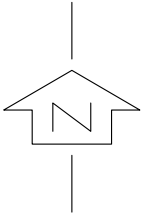


METIS TR NE

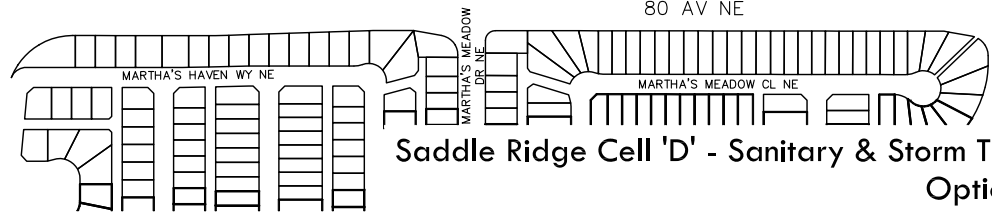

**Saddle Ridge Cell 'D' - Sanitary & Storm Trunk
Option 2**

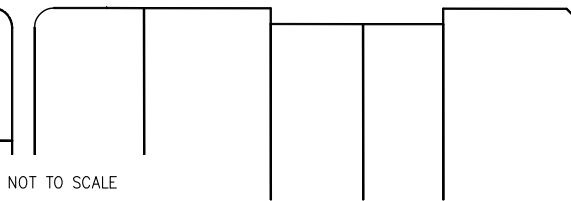

NOT TO SCALE

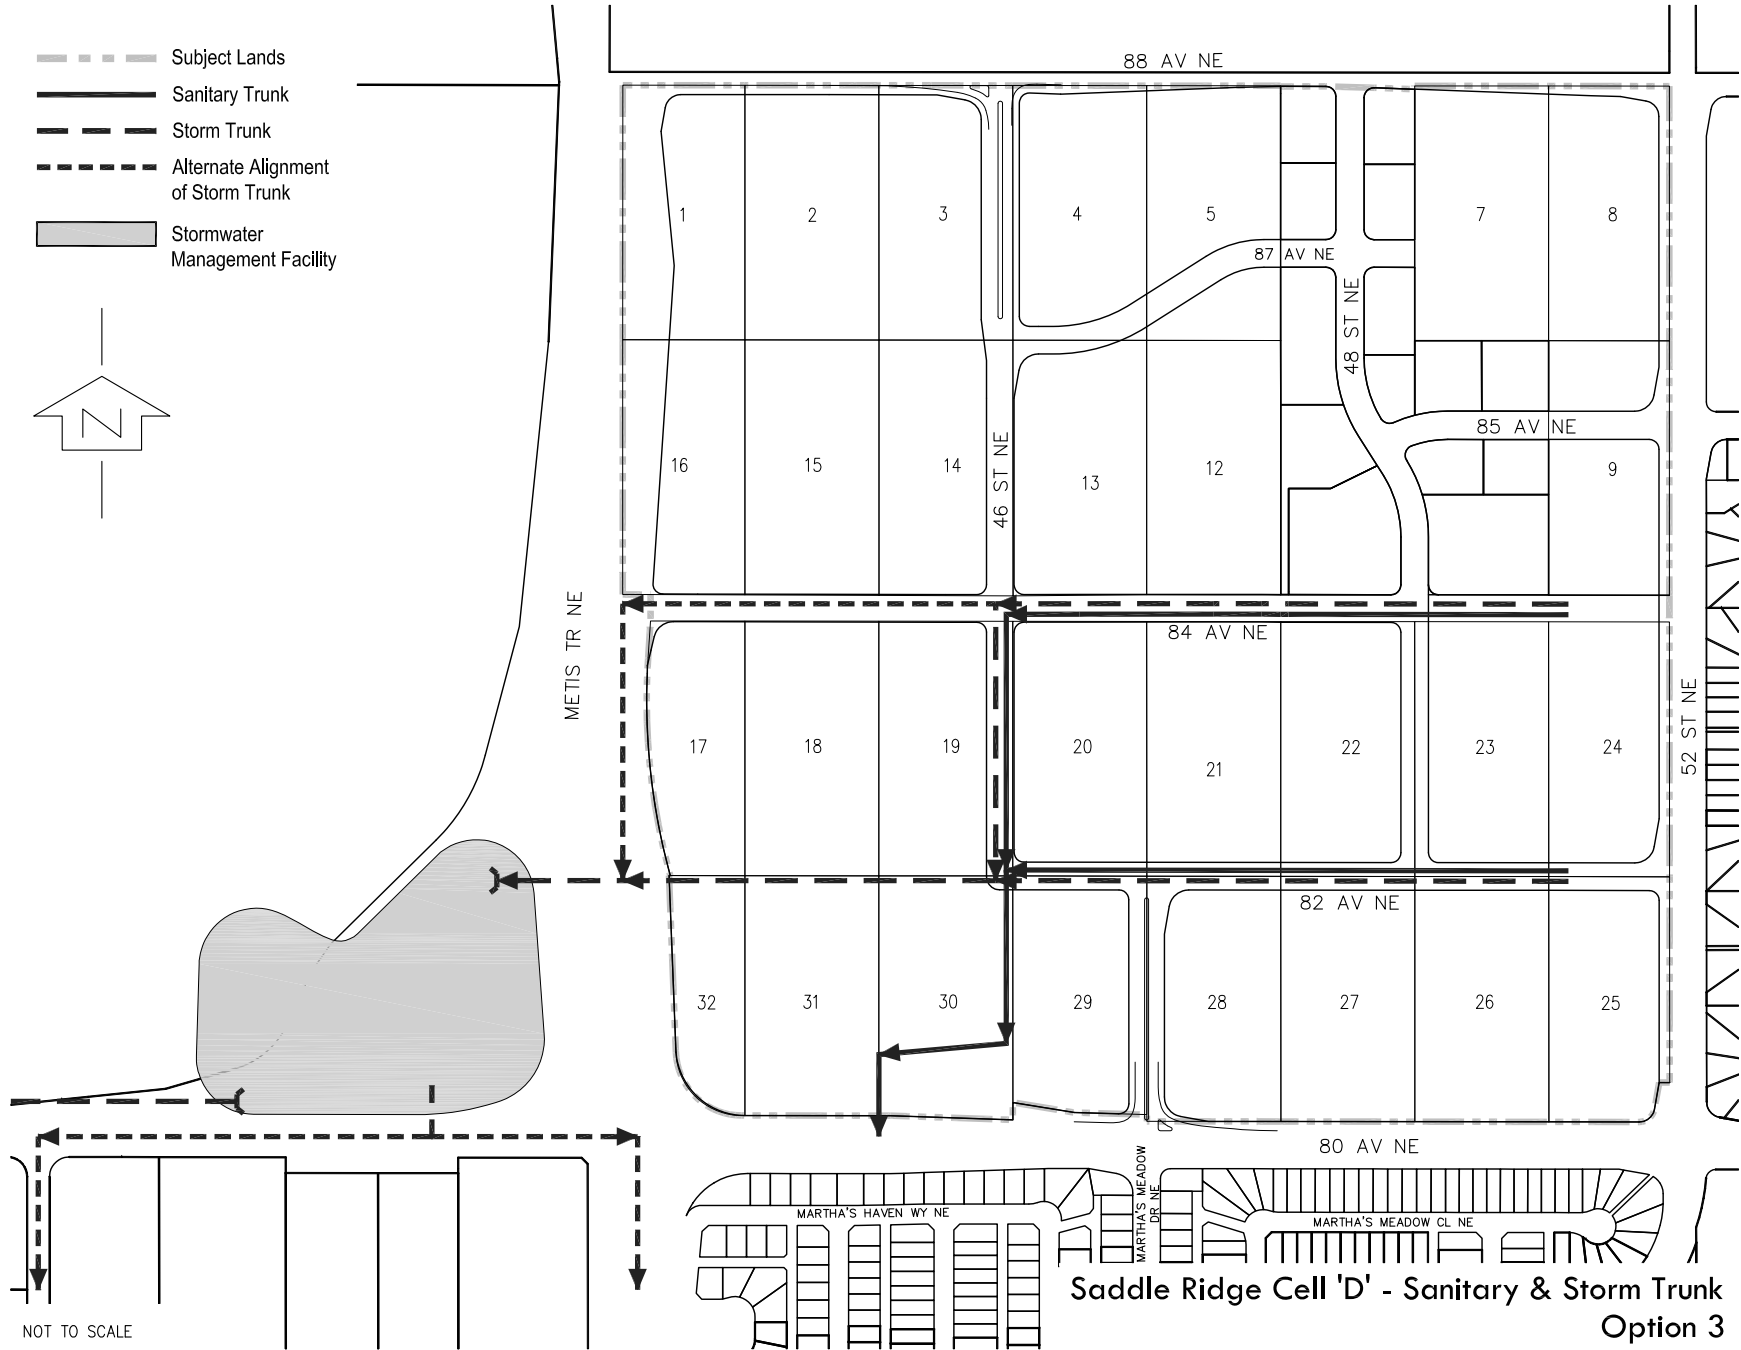

Saddle Ridge Cell 'D' - Sanitary & Storm Trunk
Option 3