




PRELIMINARY
FOR DISCUSSION ONLY
SUBJECT TO REVISION

- LEGEND**
- EXISTING SIDEWALK / PATHWAY
 - PROPOSED SIDEWALK / PATHWAY
 - FUTURE PATHWAY CONNECTIONS
 - ROTARY MATTAMY GREENWAY
 - THE GREAT TRAIL

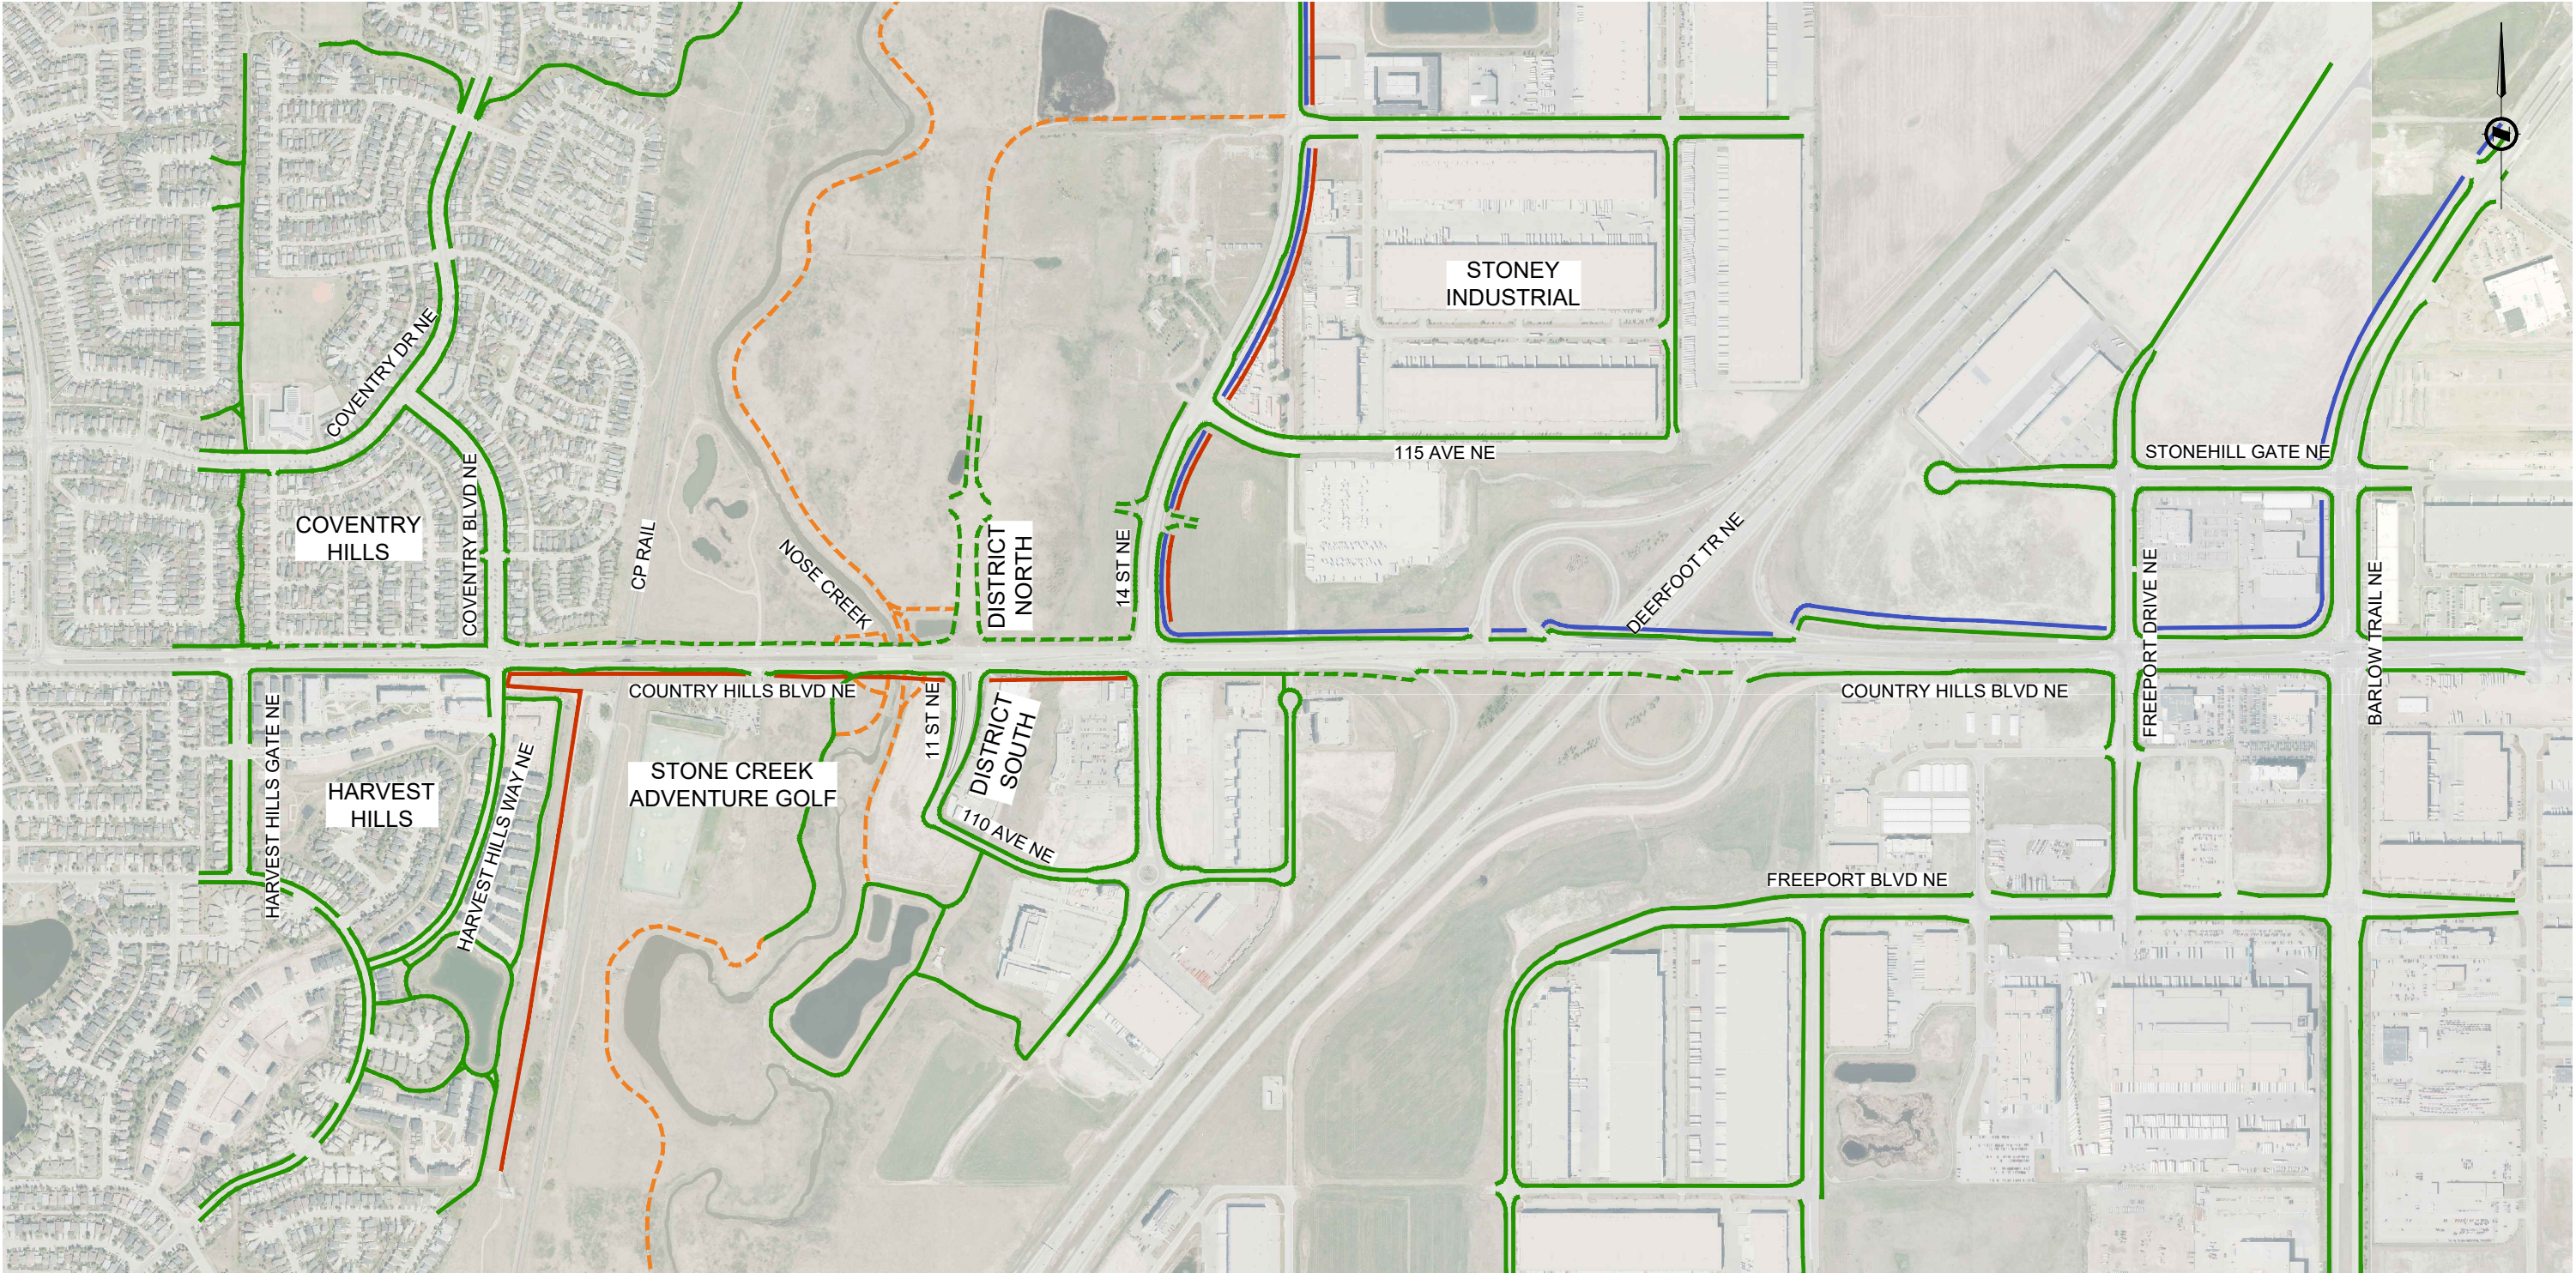

PROJECT
**THE CITY OF CALGARY
COUNTRY HILLS BOULEVARD N.E.
FUNCTIONAL PLANNING STUDY**

FIGURE TITLE
**RECOMMENDED TRANSPORTATION PLAN
AREA PATHWAY CONNECTIVITY**

FILE No.
27422_CHB_FPS_ES_Path_Ovrw.dwg

SCALE
1:10000

FIGURE No.
ES-03

ISC: SHEET SIZE ANSI B 20 mm