


FILE: G:\PROJECTS\27000\27400\27422_CHB_FPS\02_CADD\02_DRAFTING\02_EXHIBITS\EXECUTIVE SUMMARY REDUCED\27422_CHB_FPS_ES_Path_Ovrw.dwg [DATE: December 15, 2022 5:10:11 PM]



PRELIMINARY
FOR DISCUSSION ONLY
SUBJECT TO REVISION

- LEGEND**
- EXISTING SIDEWALK / PATHWAY
 - PROPOSED SIDEWALK / PATHWAY
 - FUTURE PATHWAY CONNECTIONS
 - ROTARY MATTAMY GREENWAY
 - THE GREAT TRAIL

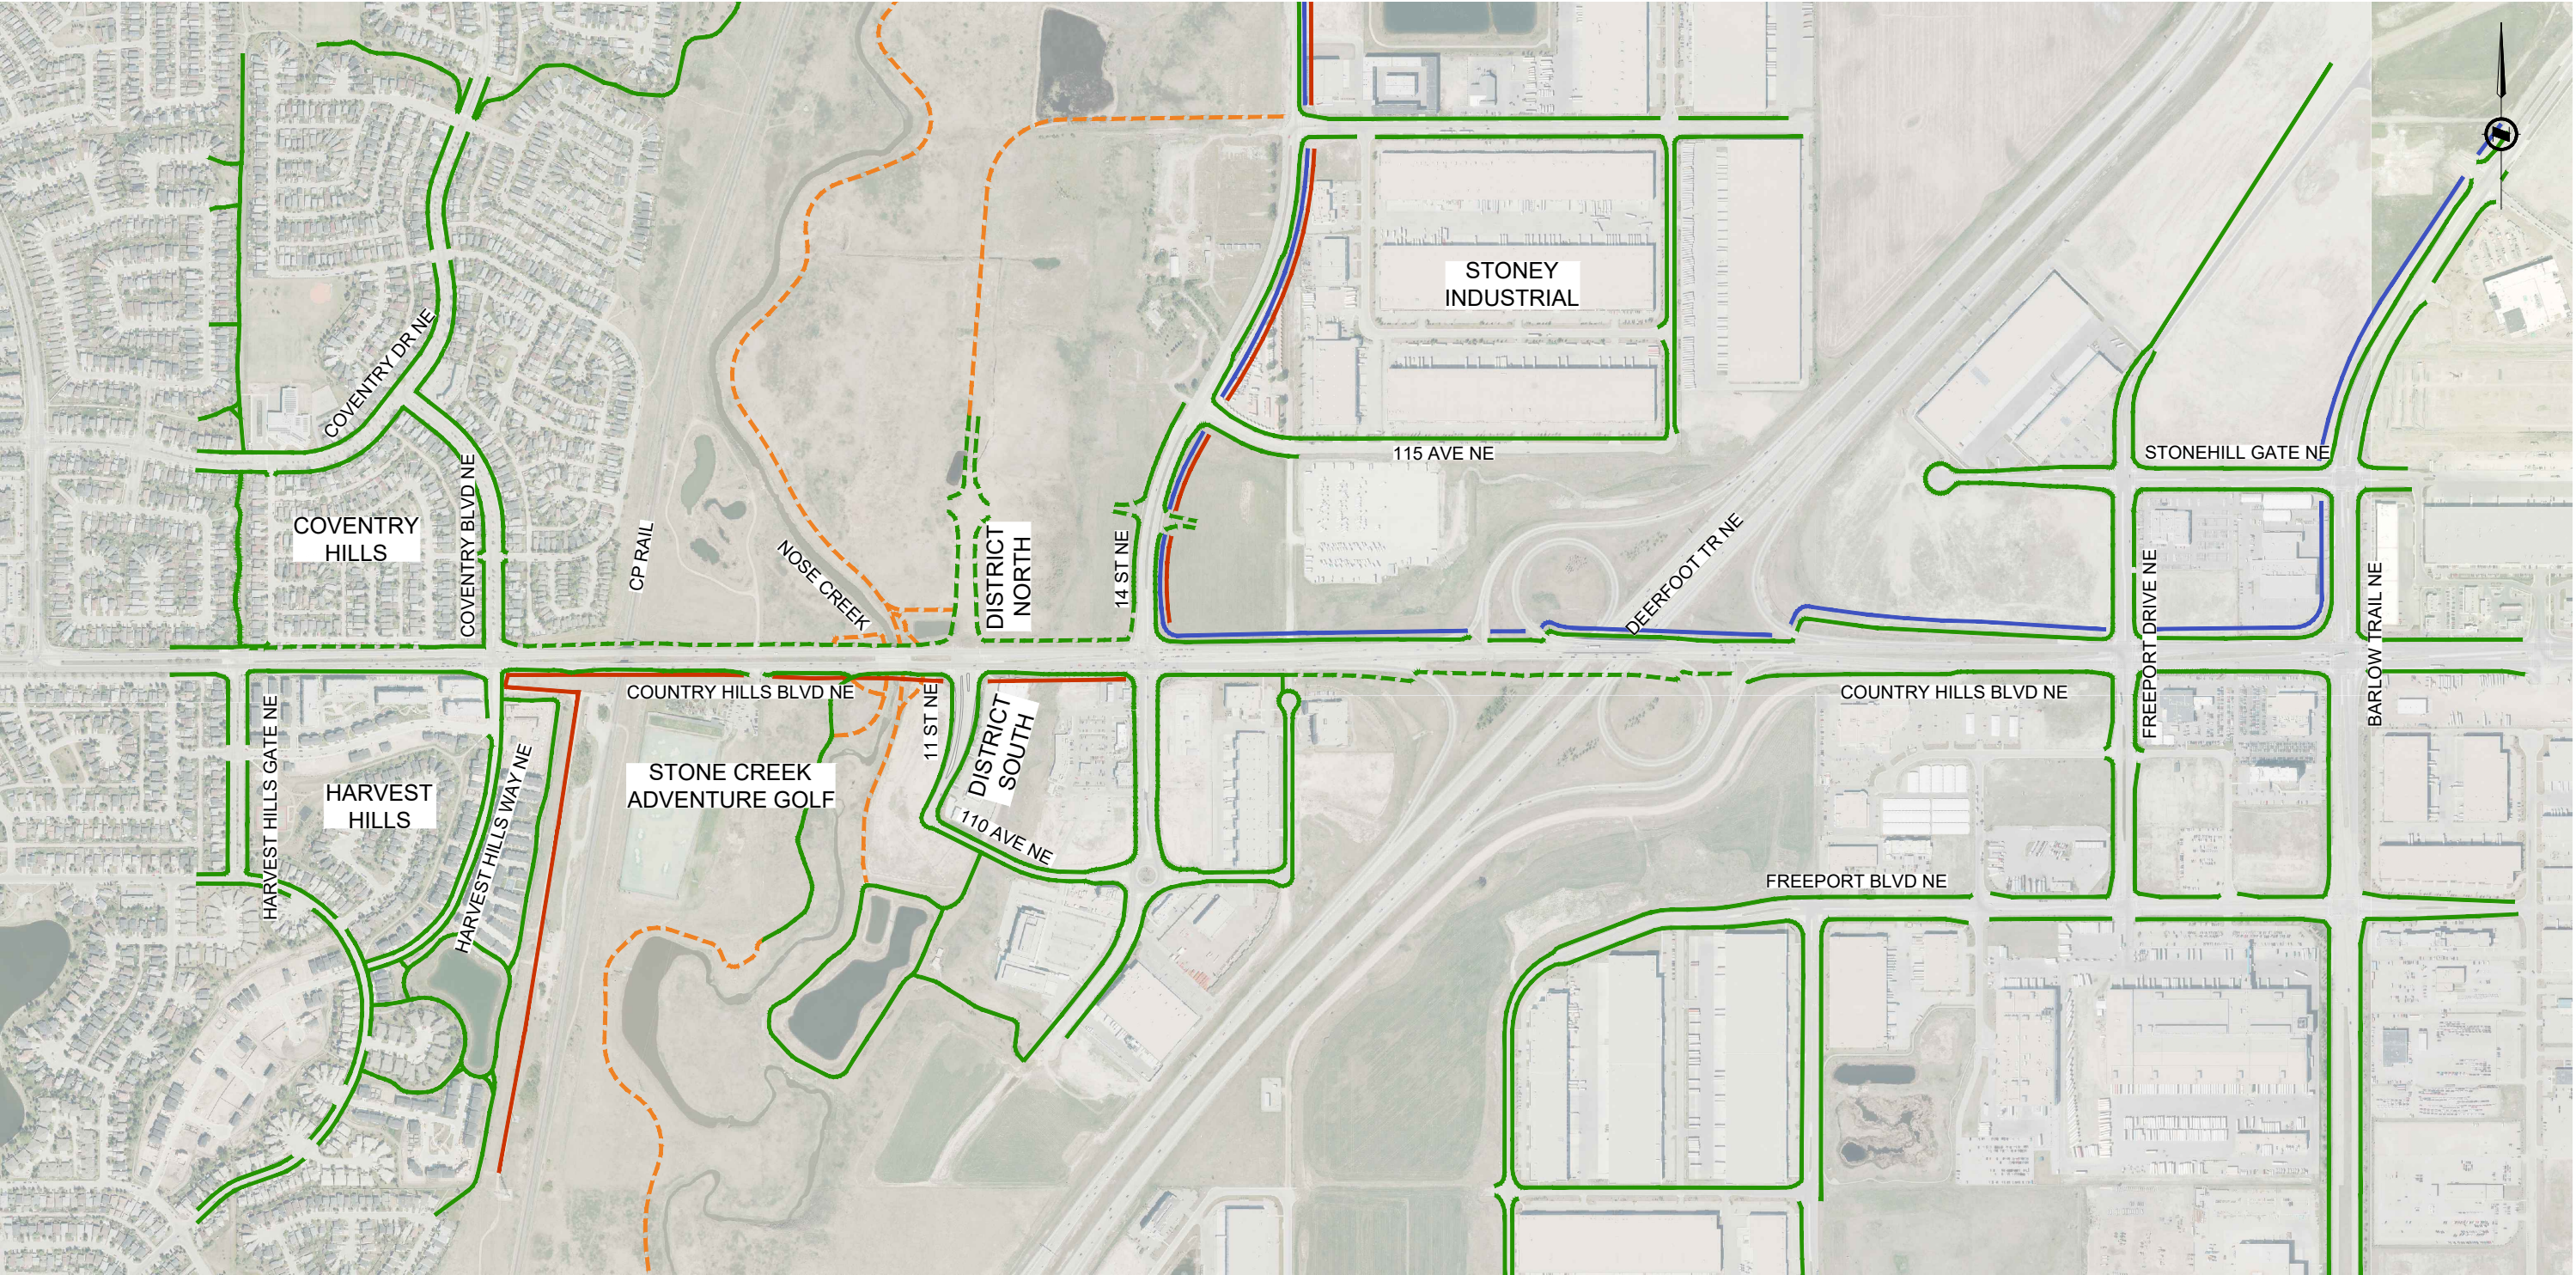

PROJECT

**THE CITY OF CALGARY
COUNTRY HILLS BOULEVARD N.E.
FUNCTIONAL PLANNING STUDY**

FIGURE TITLE

**RECOMMENDED TRANSPORTATION PLAN
AREA PATHWAY CONNECTIVITY**

FILE No.

27422_CHB_FPS_ES_Path_Ovrw.dwg

SCALE

1:10000

FIGURE No.

ES-03