


Revised Development Concept

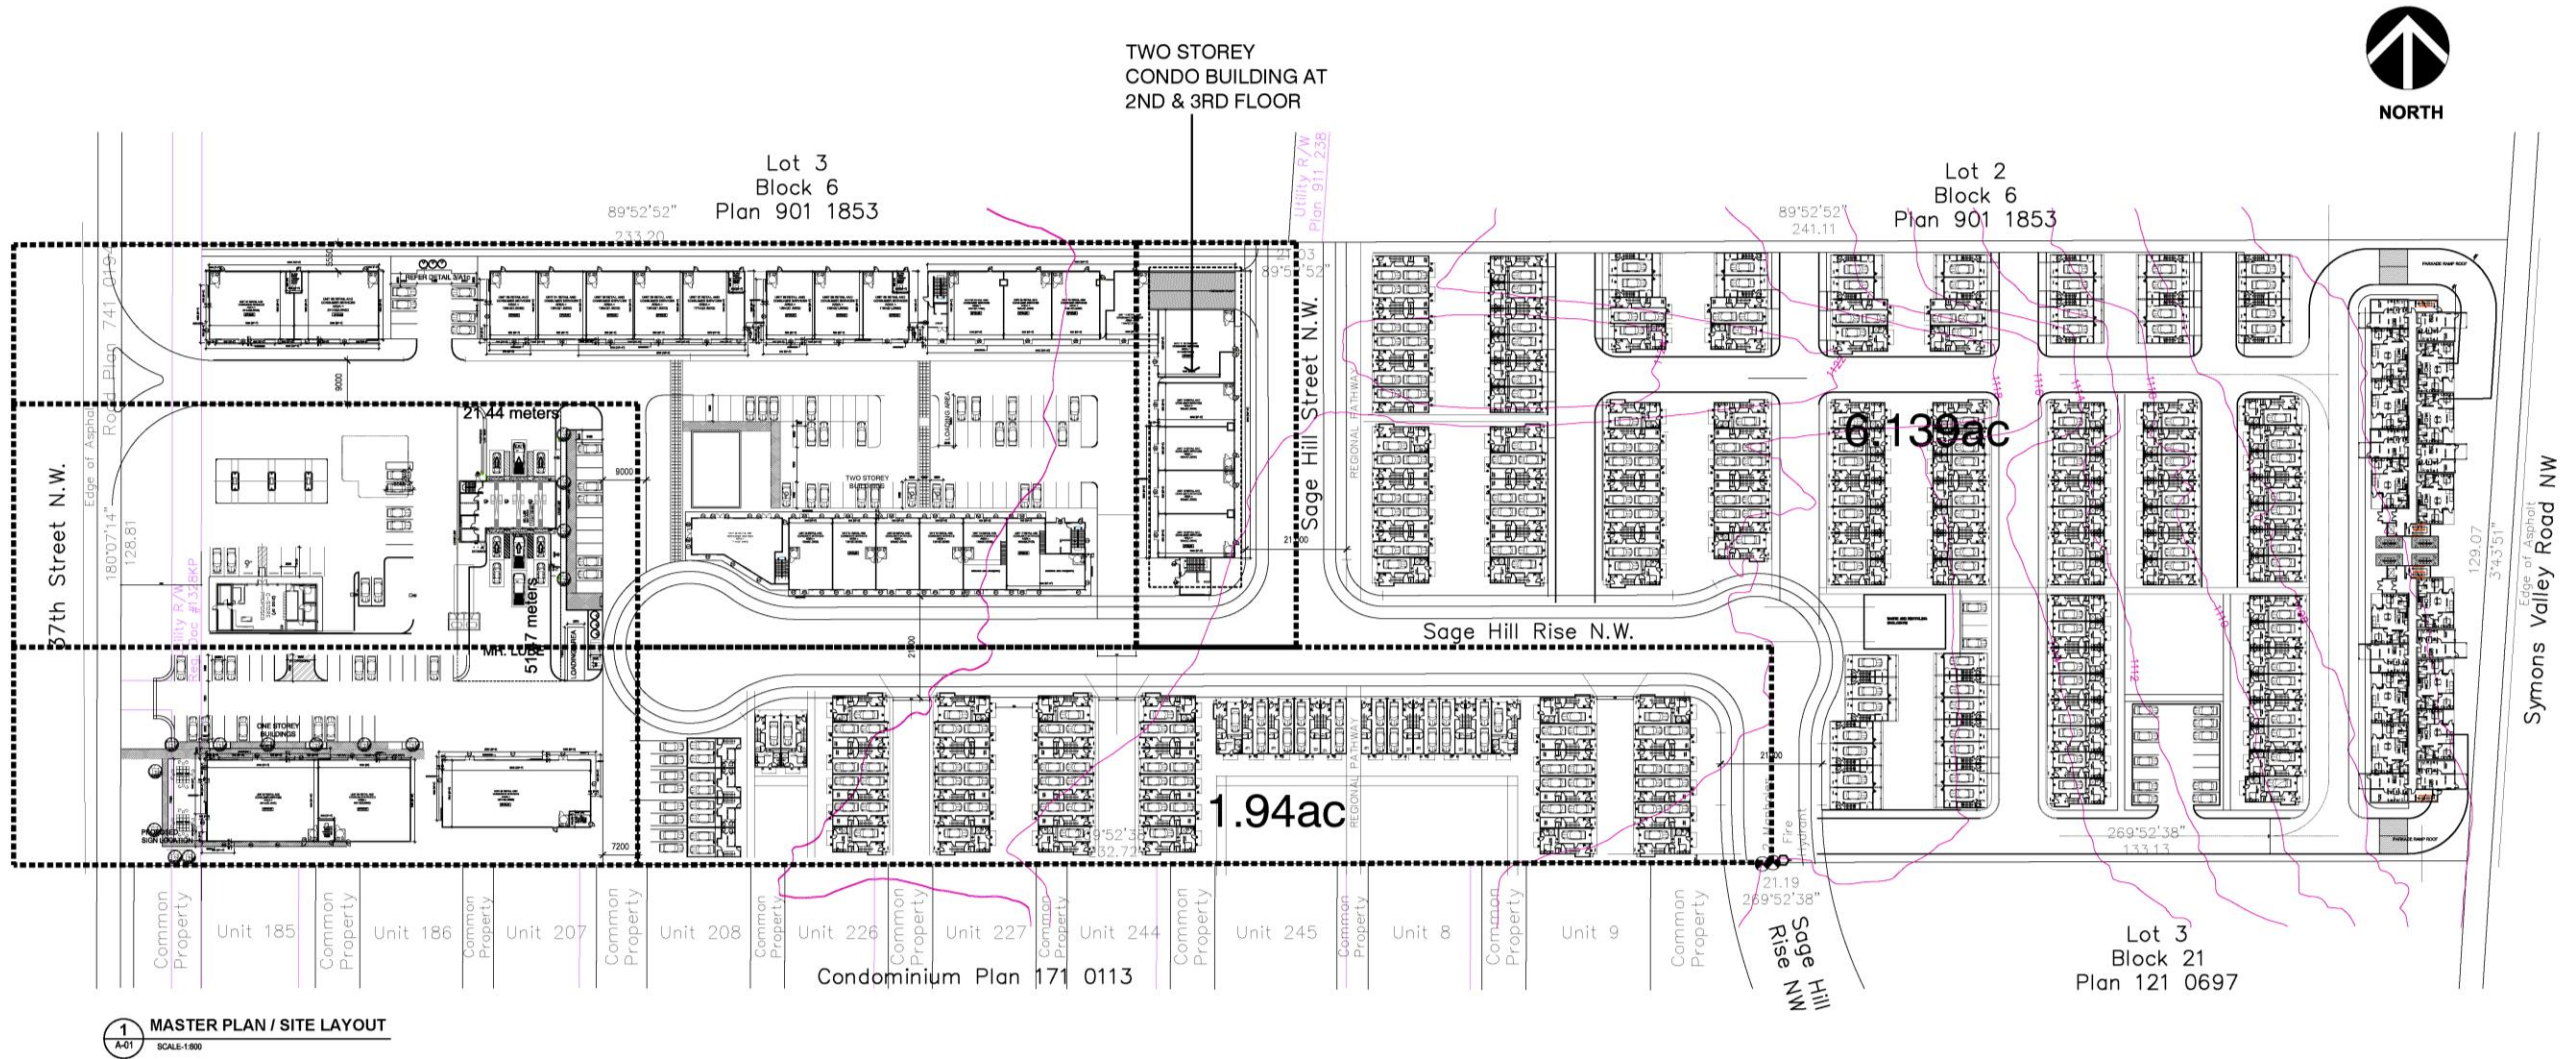

<p>This drawing has been prepared for the use of SEIKA ARCHITECTURE LTD's client and may not be used, reproduced or relied upon by third parties, except as agreed by SEIKA ARCHITECTURE LTD and its client, as required by law or for use by governmental reviewing agencies. SEIKA ARCHITECTURE LTD accepts no responsibility, and denies any liability whatsoever, to any party that modifies this drawing without SEIKA ARCHITECTURE LTD's express written consent.</p> <p>Do not scale this document. All measurements must be obtained from stated dimensions.</p>		Client- SAGE PROPERTY DEVELOPMENT INC		SAGEHILL COMMONS PROPOSED MIXED DEVELOPMENT AT 3650 SAGE HILL DRIVE N.W. DEVELOPMENT PERMIT APPLICATION FOR PHASE ONE MASTER CONCEPT PLAN		
		Design by- Seika Architecture Ltd 651 MACERAN DRIVE N.W. CALGARY ALBERTA T2K 3R1 TEL: 403-210-5885		PROJECT NUMBER SE-140	DRAWING NUMBER A-01	ISSUE/REVISION 03
		3	19/03/24	ISSUED FOR DEVELOPMENT PERMIT	AK	AK
		2	19/02/24	ISSUED FOR DEVELOPMENT PERMIT	AK	AK
		1	19/01/18	ISSUED FOR DEVELOPMENT PERMIT	AK	AK
		IR	YY/MM/DD	ISSUE/REVISION DESCRIPTION	DRN	CHK
					DES	ENG
					IDR	APP