


CITY OF CALGARY
RECEIVED
IN COUNCIL CHAMBER

MAR 05 2024
ITEM: 7.1.1 ORC 2023-1149
Distrib-Presentation 2
CITY CLERK'S DEPARTMENT

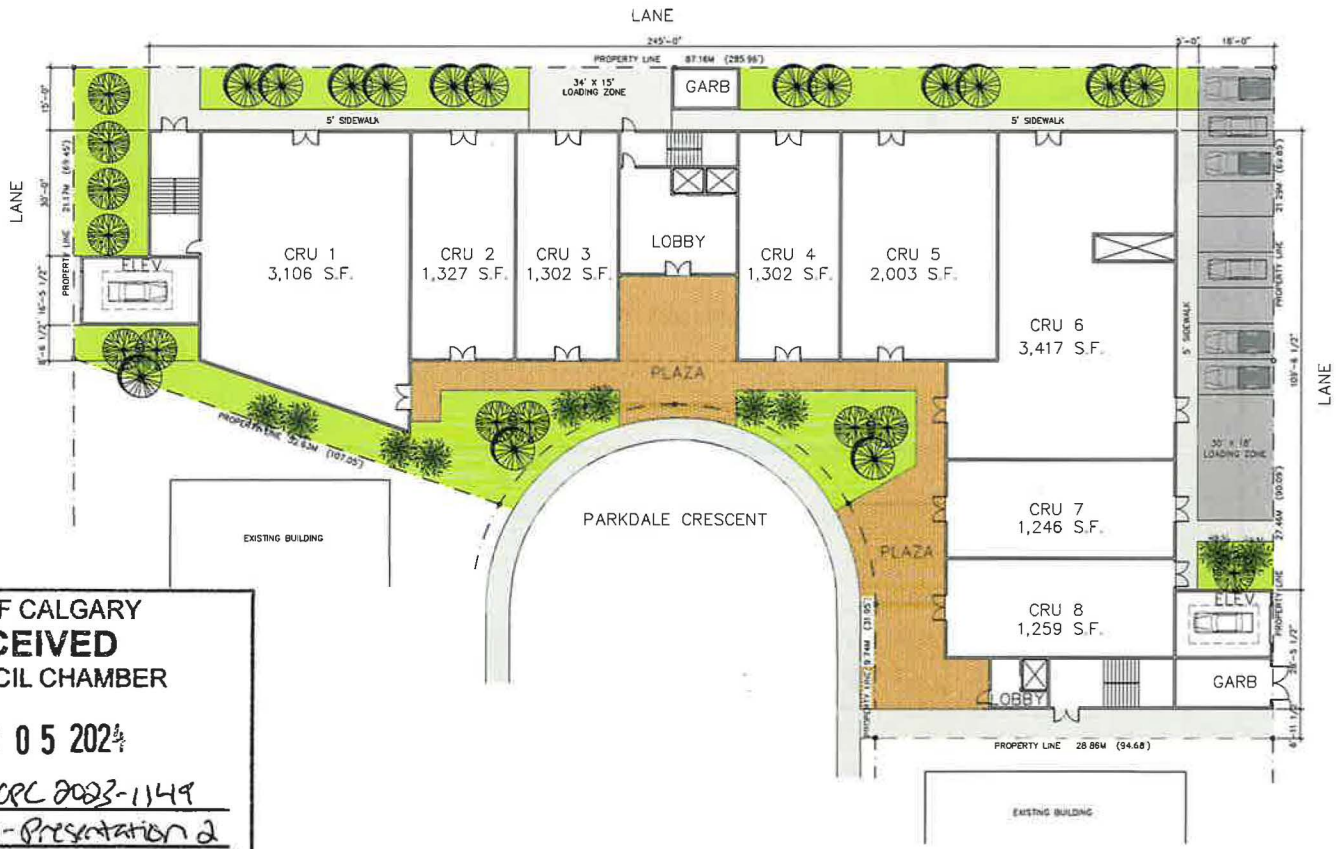

Site \ Level 1 Plan
SCALE 1/16" = 1'-0"

REMARKS

This drawing is an instrument of service to the property of the project and may not be reproduced without the permission of the architect. All designs and other information shown on this drawing are the property of the architect and shall not be used for any other purpose without the written consent of the architect. The architect shall not be responsible for any errors or omissions in this drawing. This drawing shall be submitted for approval to the relevant authority.

DATE	CODE	REVISIONS ITEMS	DRAWN BY	APPROVED BY

CONSULTANT
HALLETT ARCHITECT
ARCHITECTS AND URBAN PLANNERS

3220 Parkdale Boulevard NW
Calgary, Alberta T2N 3T3
Phone (403) 247-2404

DEVELOPMENT PERMIT SUBMISSION DATE:	CLIENT AUTHORIZATION	DATE
BUILDING PERMIT SUBMISSION DATE:	CLIENT AUTHORIZATION	DATE
TENDER DOCUMENT RELEASE DATE:	CLIENT AUTHORIZATION	DATE

PROJECT
**Parkdale Crescent NW
Sites, 5, 6, & 7
Reclassification Application**


DRAWING
Site \ Level 1 Plan

SEAL	DATE	PROJECT FILE NO.	DRAWN BY
DRAWING NUMBER A1			



SCALE 1/16" = 1'-0"

A2

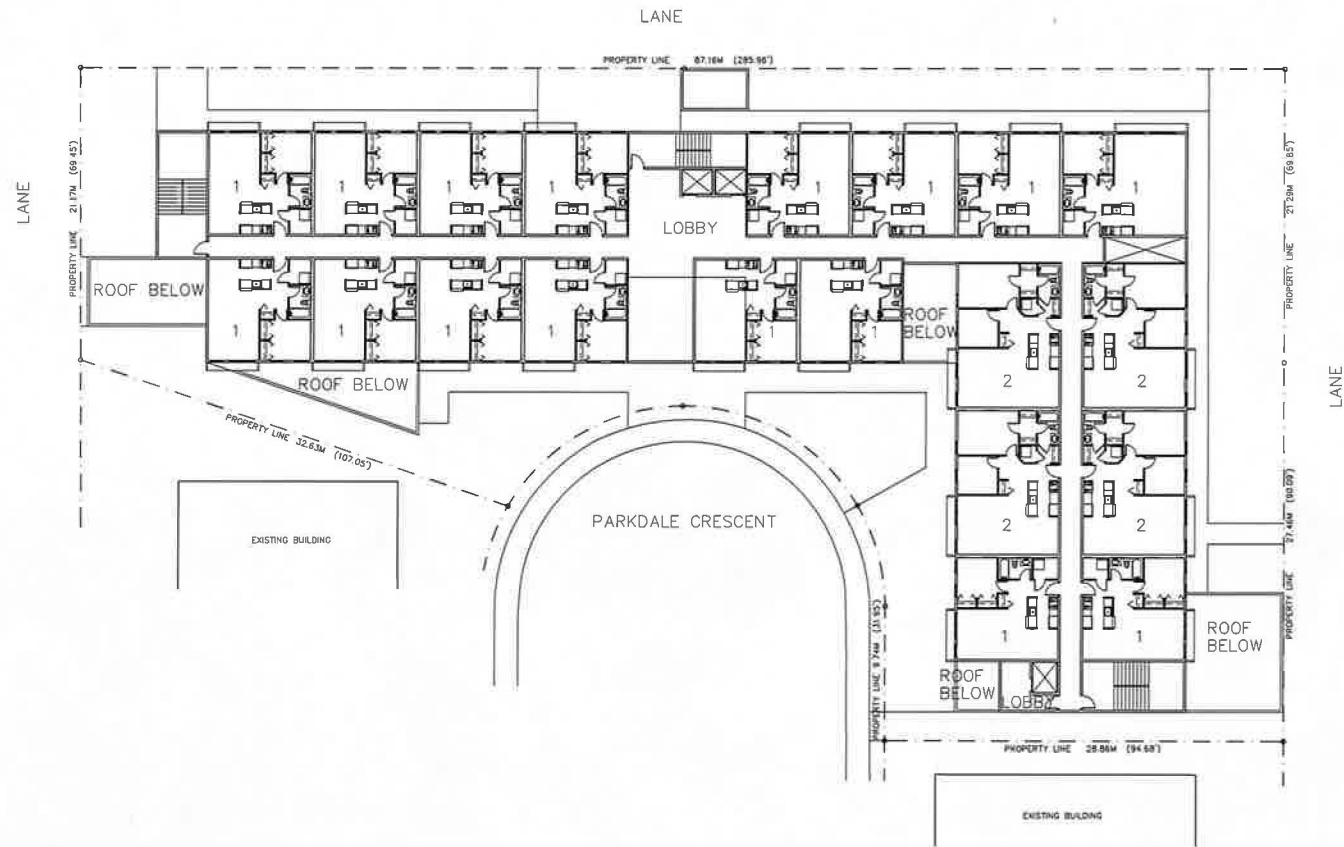

Level 2 - Typical Apartment Level Plan

SCALE 1/16" = 1'-0"

REMARKS

The drawings are an indication of intent and are not to be used for construction without the permission of the architect. The drawings are not to be used for any other purpose without the written consent of the architect.

DATE	CODE	REVISIONS ITEMS	DRAWN BY	APPROVED BY

CONSULTANT
HALLETT ARCHITECT
 ARCHITECTS AND URBAN PLANNERS
 3220 Parkdale Boulevard NW
 Calgary, Alberta T2N 3T3
 Phone (403) 247-2404

DEVELOPMENT PERMIT SUBMISSION DATE:	CLIENT AUTHORIZATION	DATE
BUILDING PERMIT SUBMISSION DATE:	CLIENT AUTHORIZATION	DATE
TENDER DOCUMENT RELEASE DATE:	CLIENT AUTHORIZATION	DATE

PROJECT
Parkdale Crescent NW
Sites, 5, 6, & 7
Reclassification Application

DRAWING
Typical Apartment Level Plan

SEAL	DATE	PROJECT FILE NO.	DRAWN BY
DRAWING NUMBER A3			

