TRANSPORTATION INFRASTRUCTURE

FOR DISCUSSION ONLY

SUBJECT TO REVISION

1REV DESC


DESCRIPTION

REVISIONS

1REV BY | 1REV DATE

BY DATE

P.Eng.

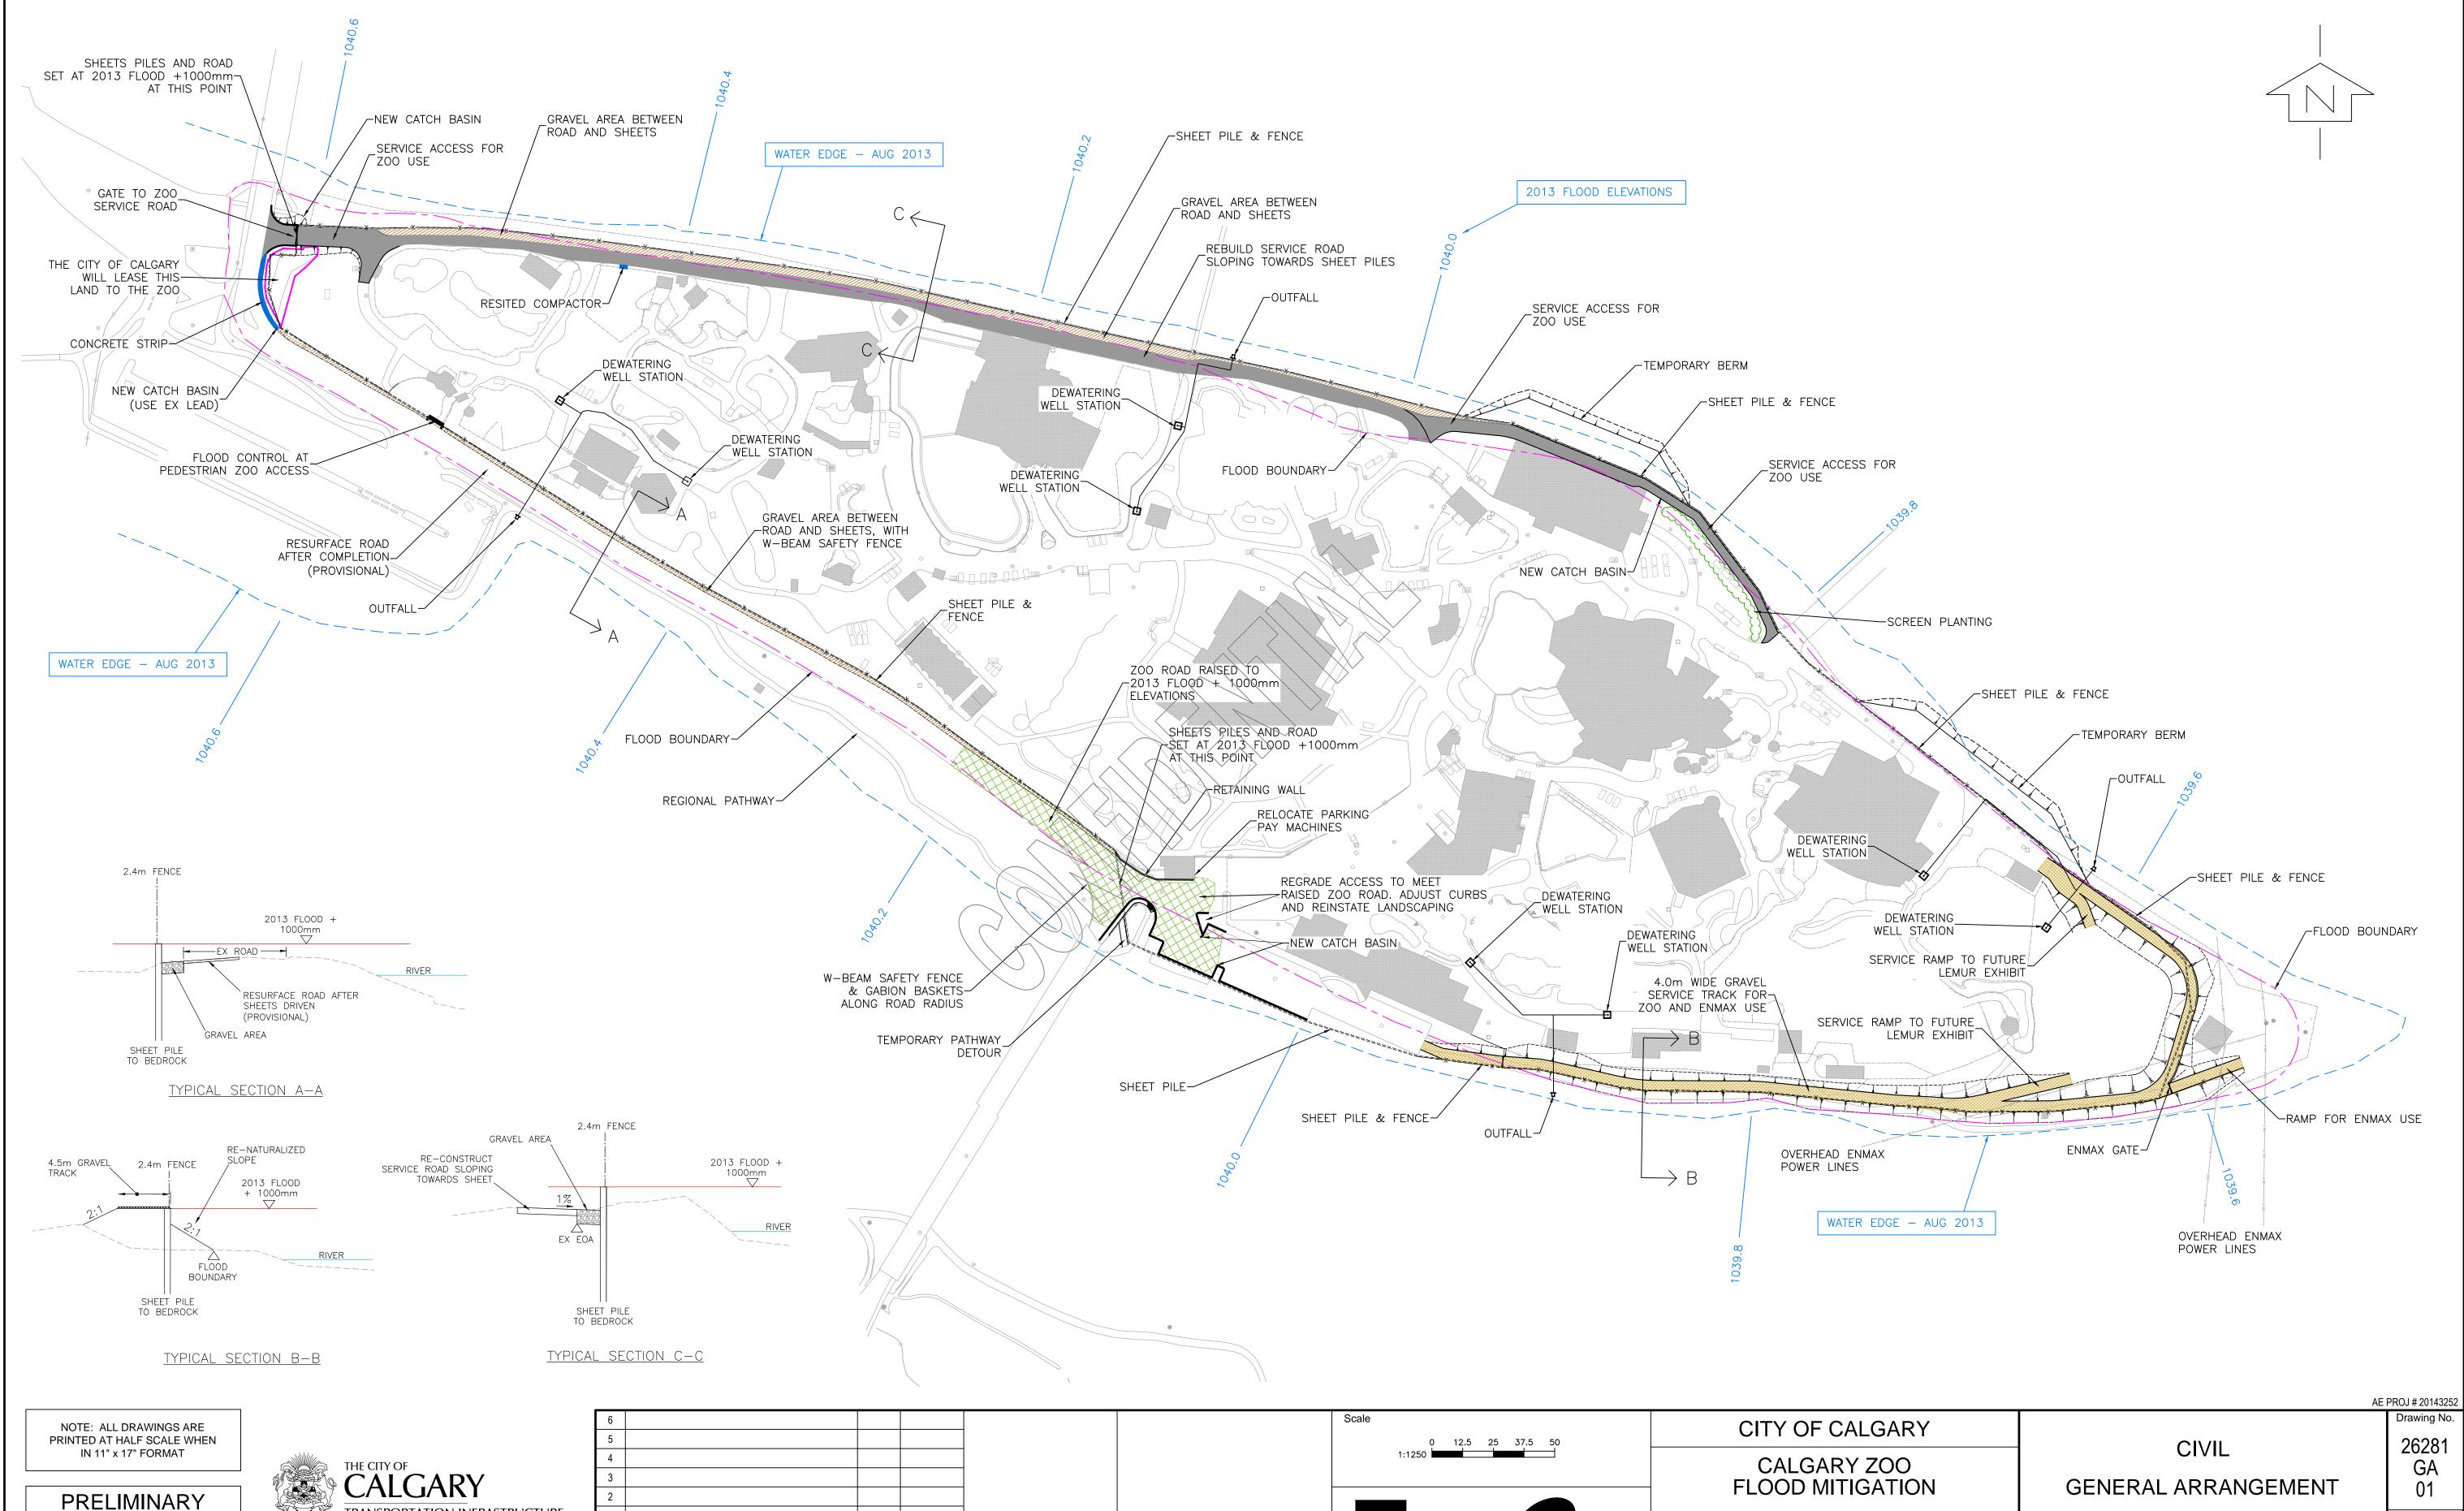

Engineering and Land Services

Drawn: DRAWN Design Checked: CHECKED Date: CHECKED DATE

Designed: DESIGNED | Discipline Review: REVIEW | Date: REVIEW DATE

Attachment

SHEET