


Comprehensive Planning Site Application Alignment

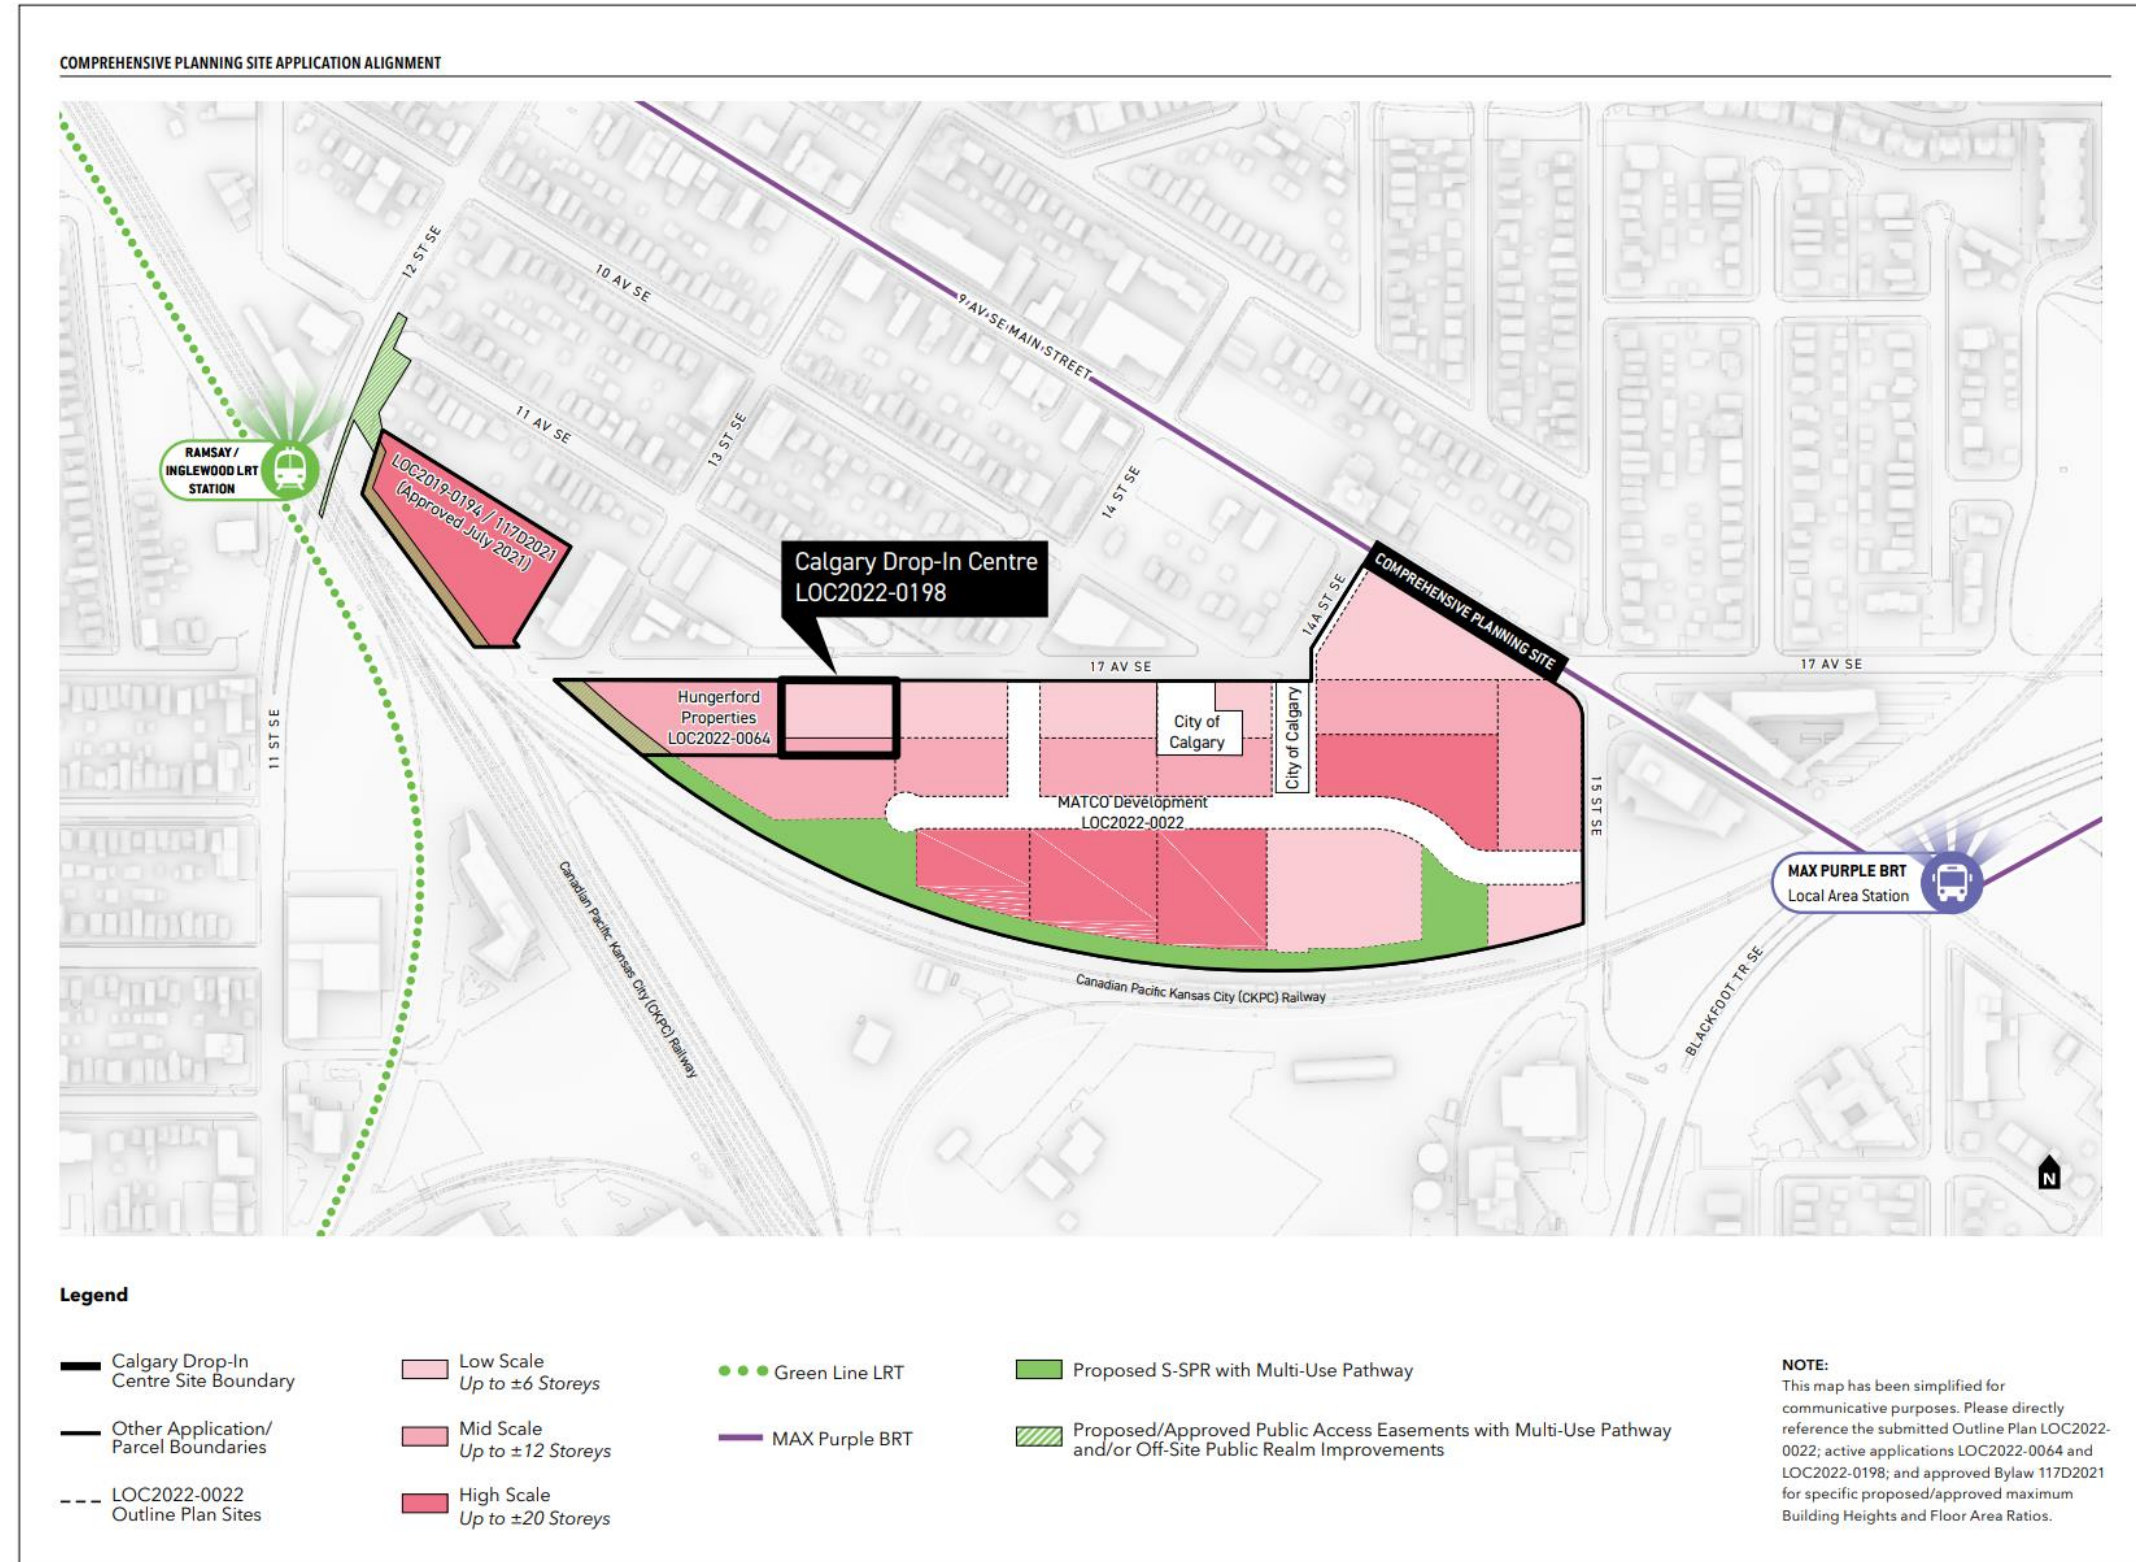

460 - 5119 Elbow Drive SW
Calgary, Alberta T2V 1H2

LANDOWNER
Calgary Drop-In & Rehab Centre Society

DATE
2024.08.26

MUNICIPAL ADDRESS
1439 17 AV SE

LEGAL ADDRESS
Descriptive Plan 9211624

LAND USE REDESIGNATION
I-E to MU-1f4.0h22 and MU-1f5.0h45

SCALE
NTS

SHEET
S1