



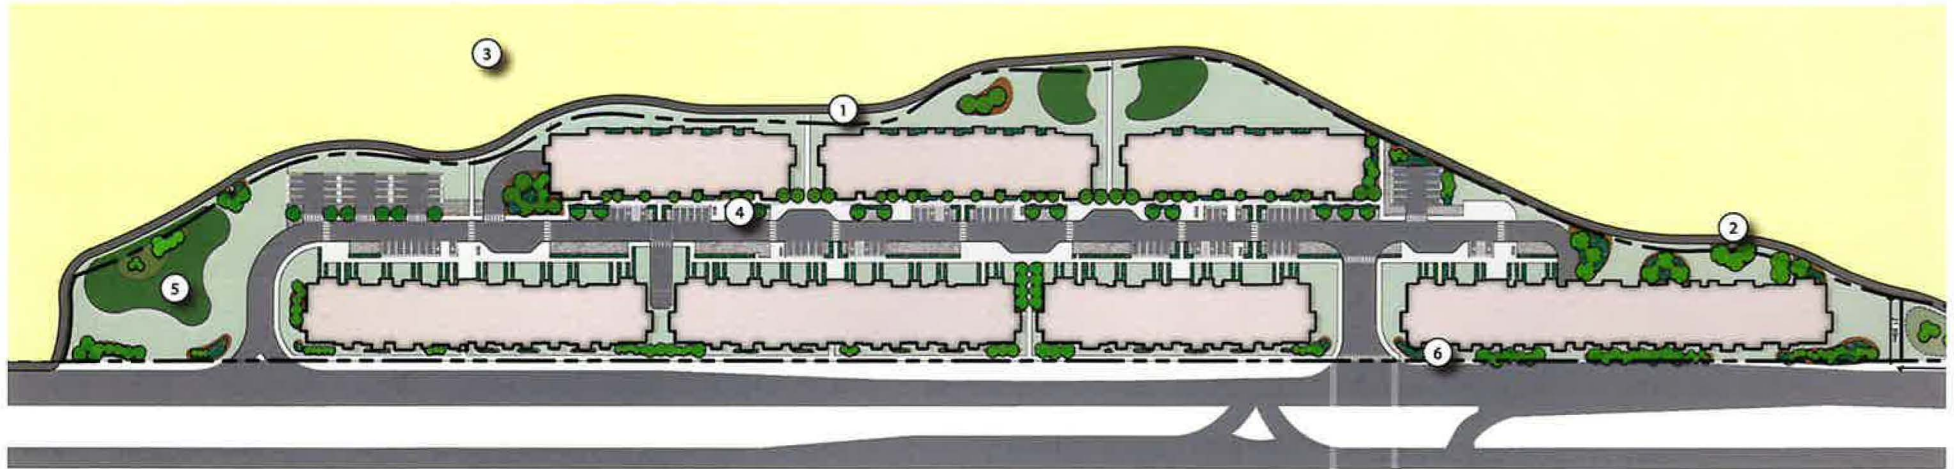

# CEDARGLEN BLACKFOOT MULTI-FAMILY / MR

BLACKFOOT MULTI-FAMILY CONCEPT

CITY OF CALGARY  
**RECEIVED**  
 IN COUNCIL CHAMBER  
 NOV 14 2024  
 ITEM: 72-1 CRL2024-1218  
 Distrib - Document  
 CITY CLERK'S DEPARTMENT

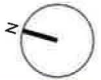


## LEGEND

- ① 3m Asphalt Walkway
- ② Bench Pad
- ③ Environmental Reserve Rehabilitation  
(Detailed to be provided later)

- ④ Inner-Street Ornamental Planting
  - Flowering trees and shrubs along pathways and parking to soften the hardscape
  - Ornamental perennials and grasses above the parkade

- ⑤ Naturalized Forest
  - 70% whips & 30% 60mm cal. trees
  - mixes of aspens and pines

- ⑥ Buffer Planting
  - noise screening from Blackfoot Trail
  - coniferous trees mixed with a small percentage of deciduous trees

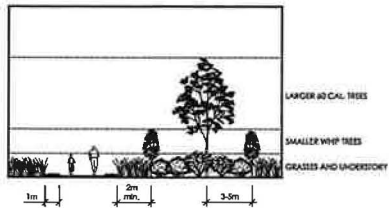

DETAIL: PATHWAY & PLANTS ELEVATION  
RTS.

