




\\032DATA4\SWR-WORK\STAFF\BELLMONT\JANICE MAH PROJECTS\37 ST STORM TRUNK RELOCATION.DGN

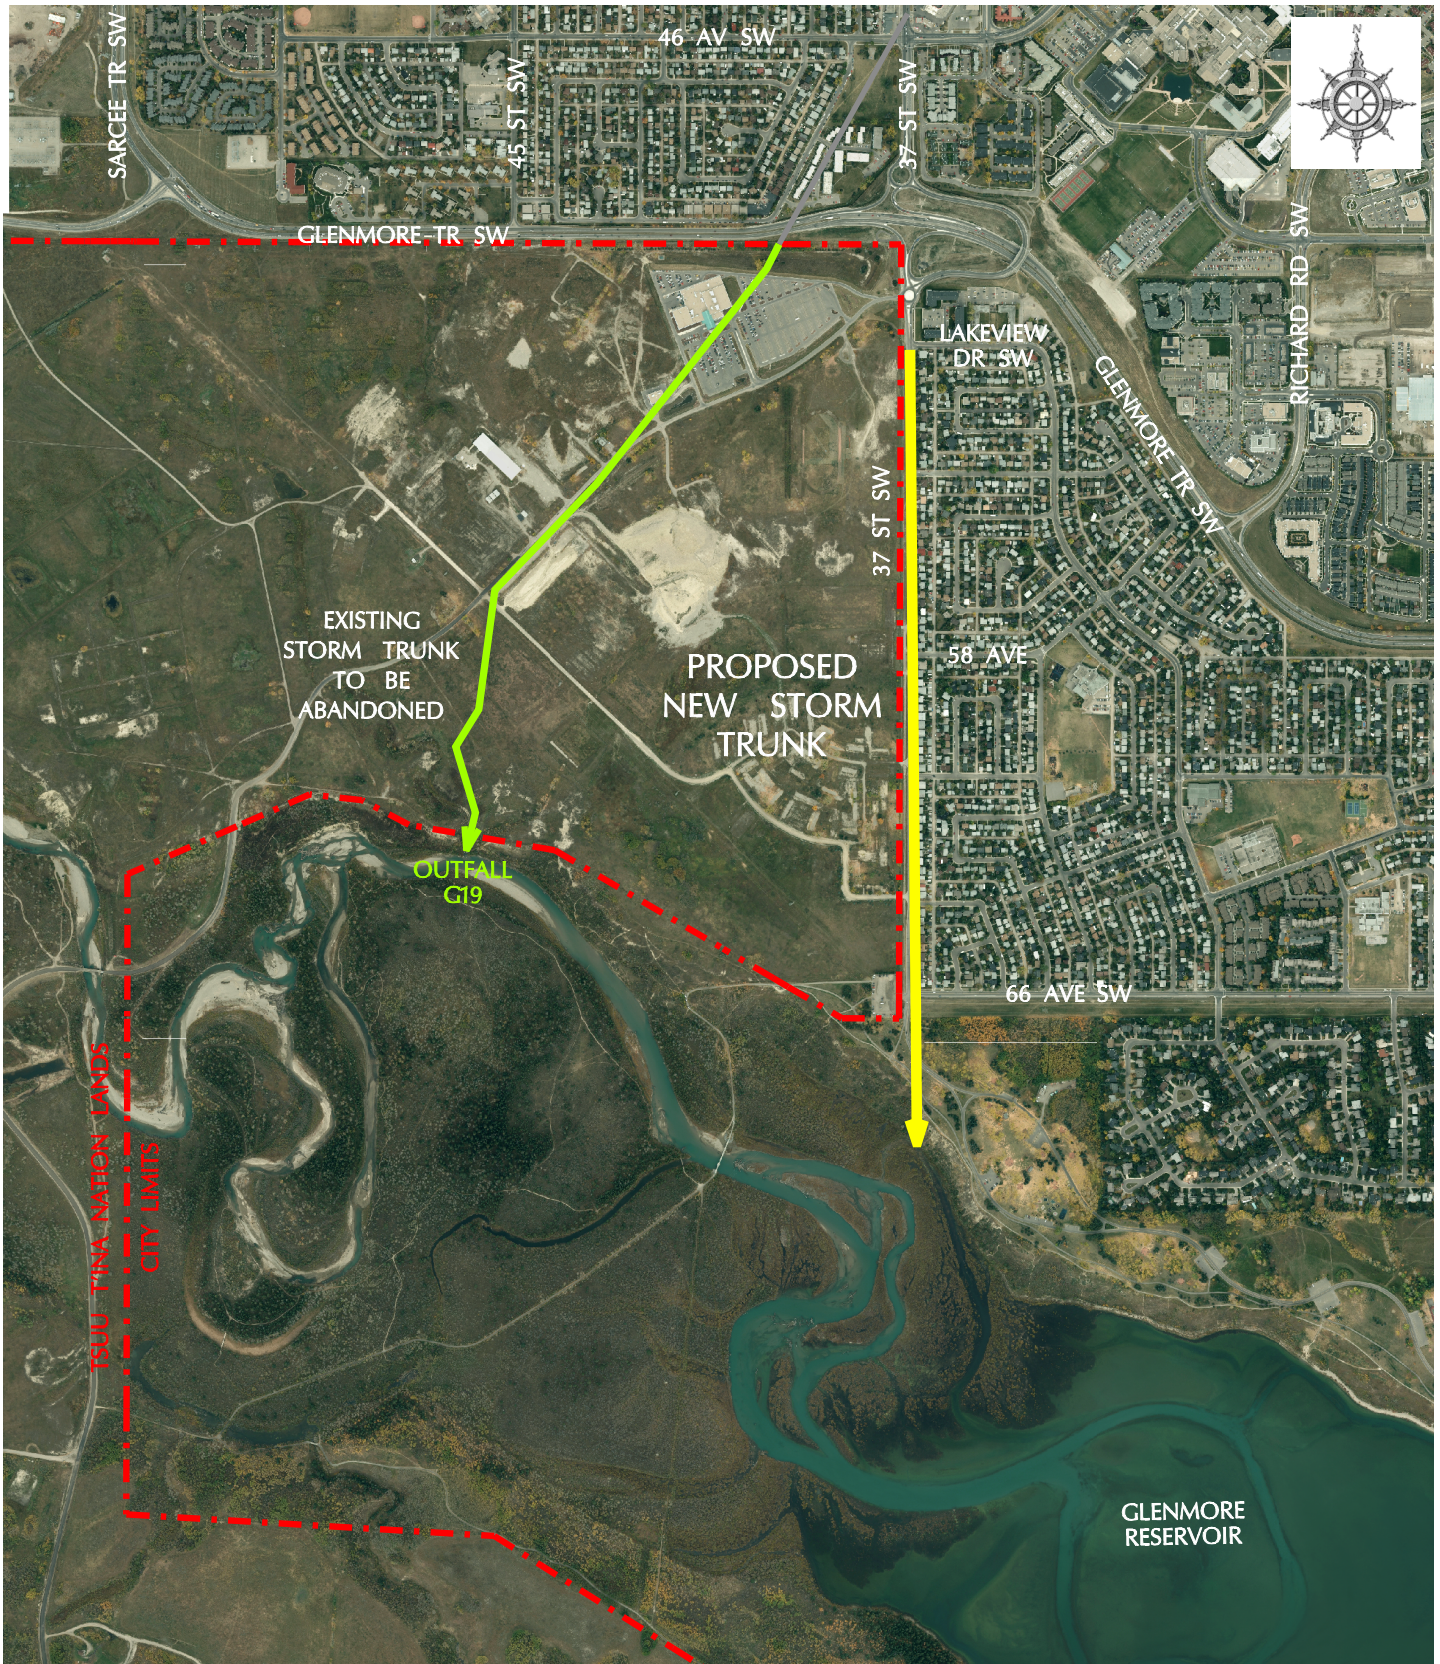

37 ST. SW STORM TRUNK RELOCATION NTS

- CITY LIMITS
- EXIST. TBA STORM
- PROPOSED STORM