


Development Permit (DP2018-2774) Summary


A development permit application (DP2018-2774) has been submitted by Kasian Architecture on 2018 June 8. The development permit application is under review. The proposal is for a seven-storey, mixed-use parkade including an “innovation centre” on the first two levels. The following excerpts (Figure 1, 2, 3, 4 and 5) from the development permit submission provide an overview of the proposal and are included for information purposes only. Administration’s review of the development permit will determine the ultimate building design and site layout details. The development permit application will be presented to Calgary Planning Commission for decision in the fourth quarter of 2018.

Figure 1 – Site Context and Massing Diagram

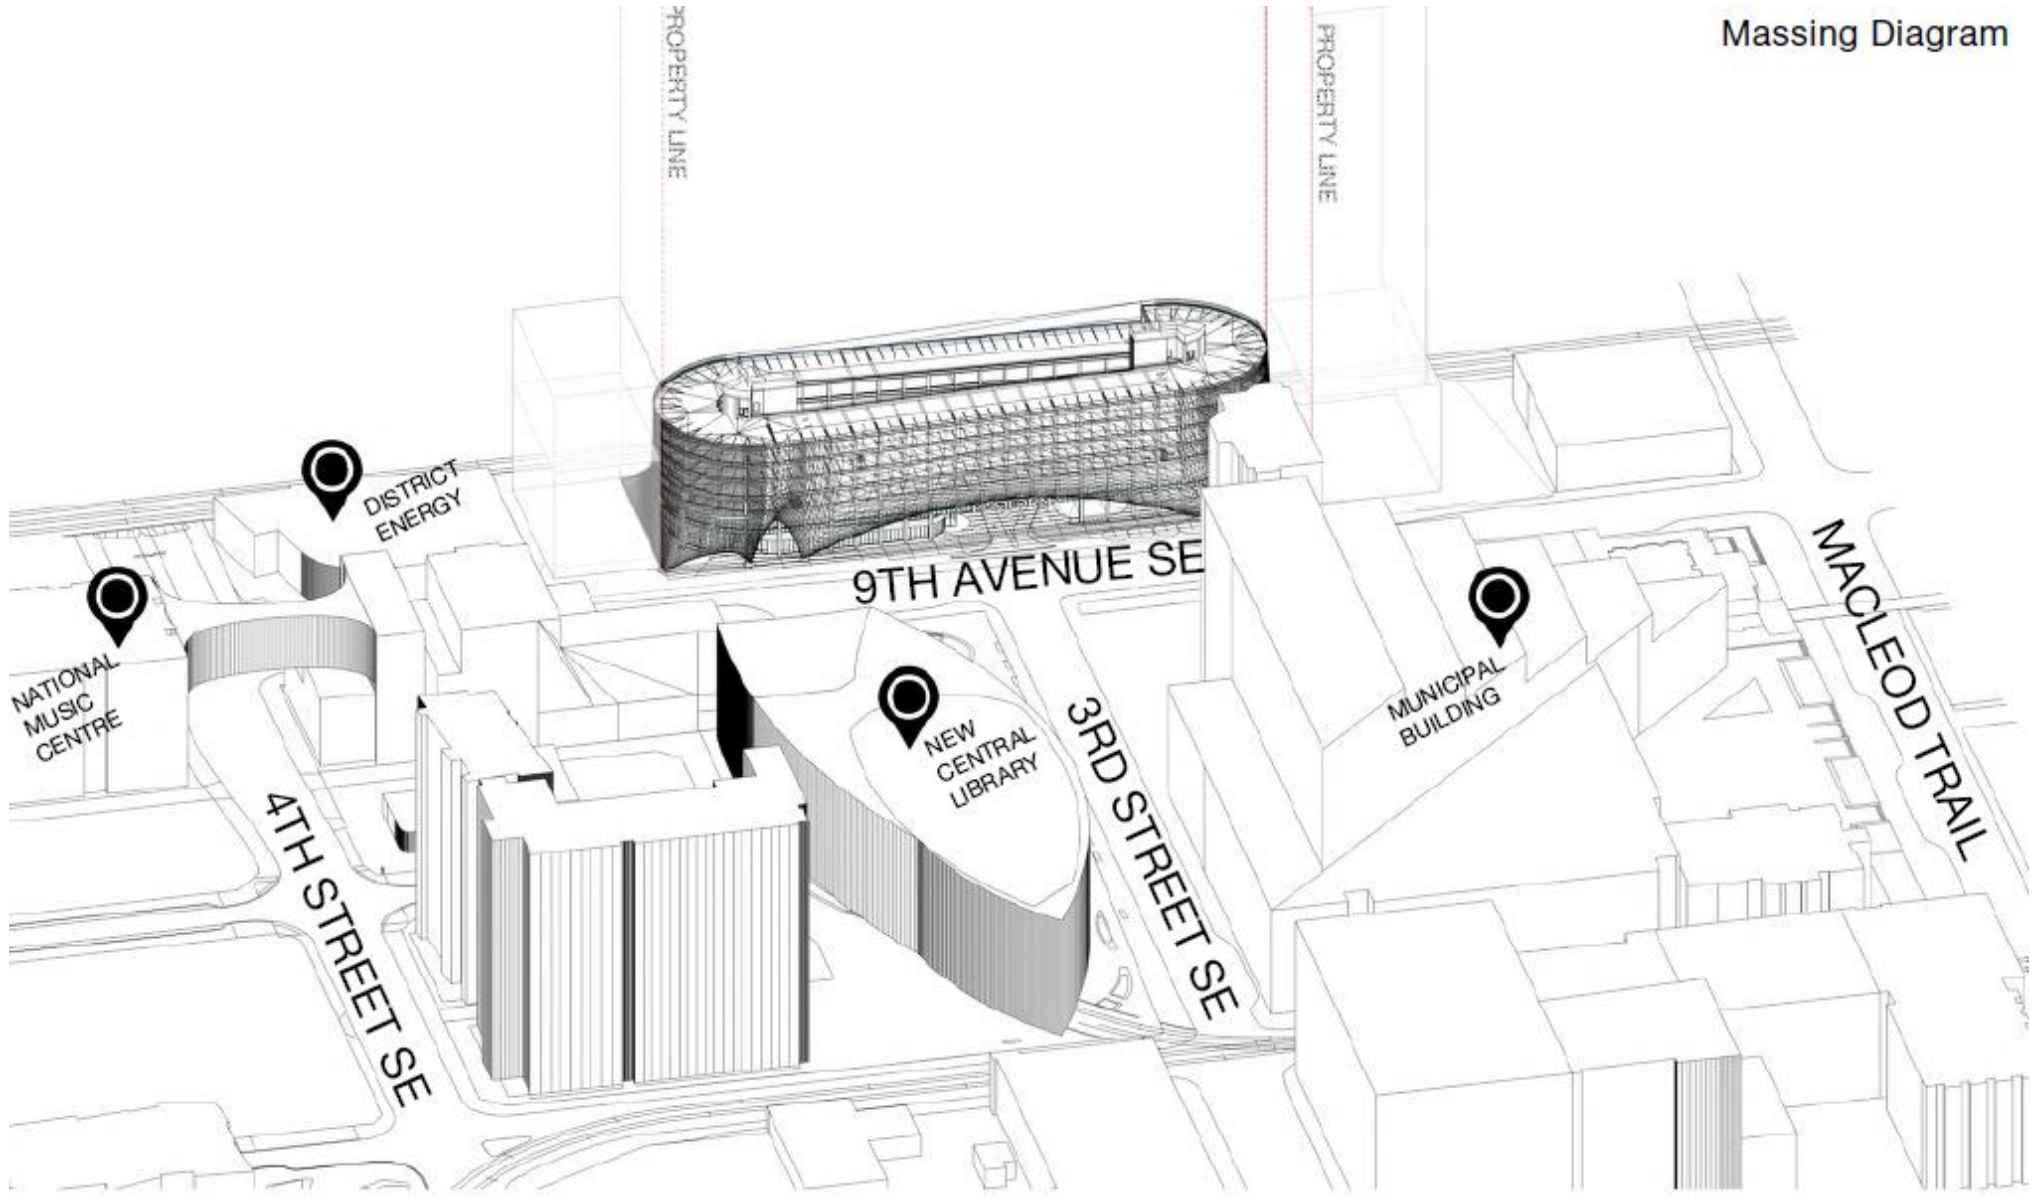

Development Permit (DP2018-2774) Summary

Figure 2 – 3D Rendering

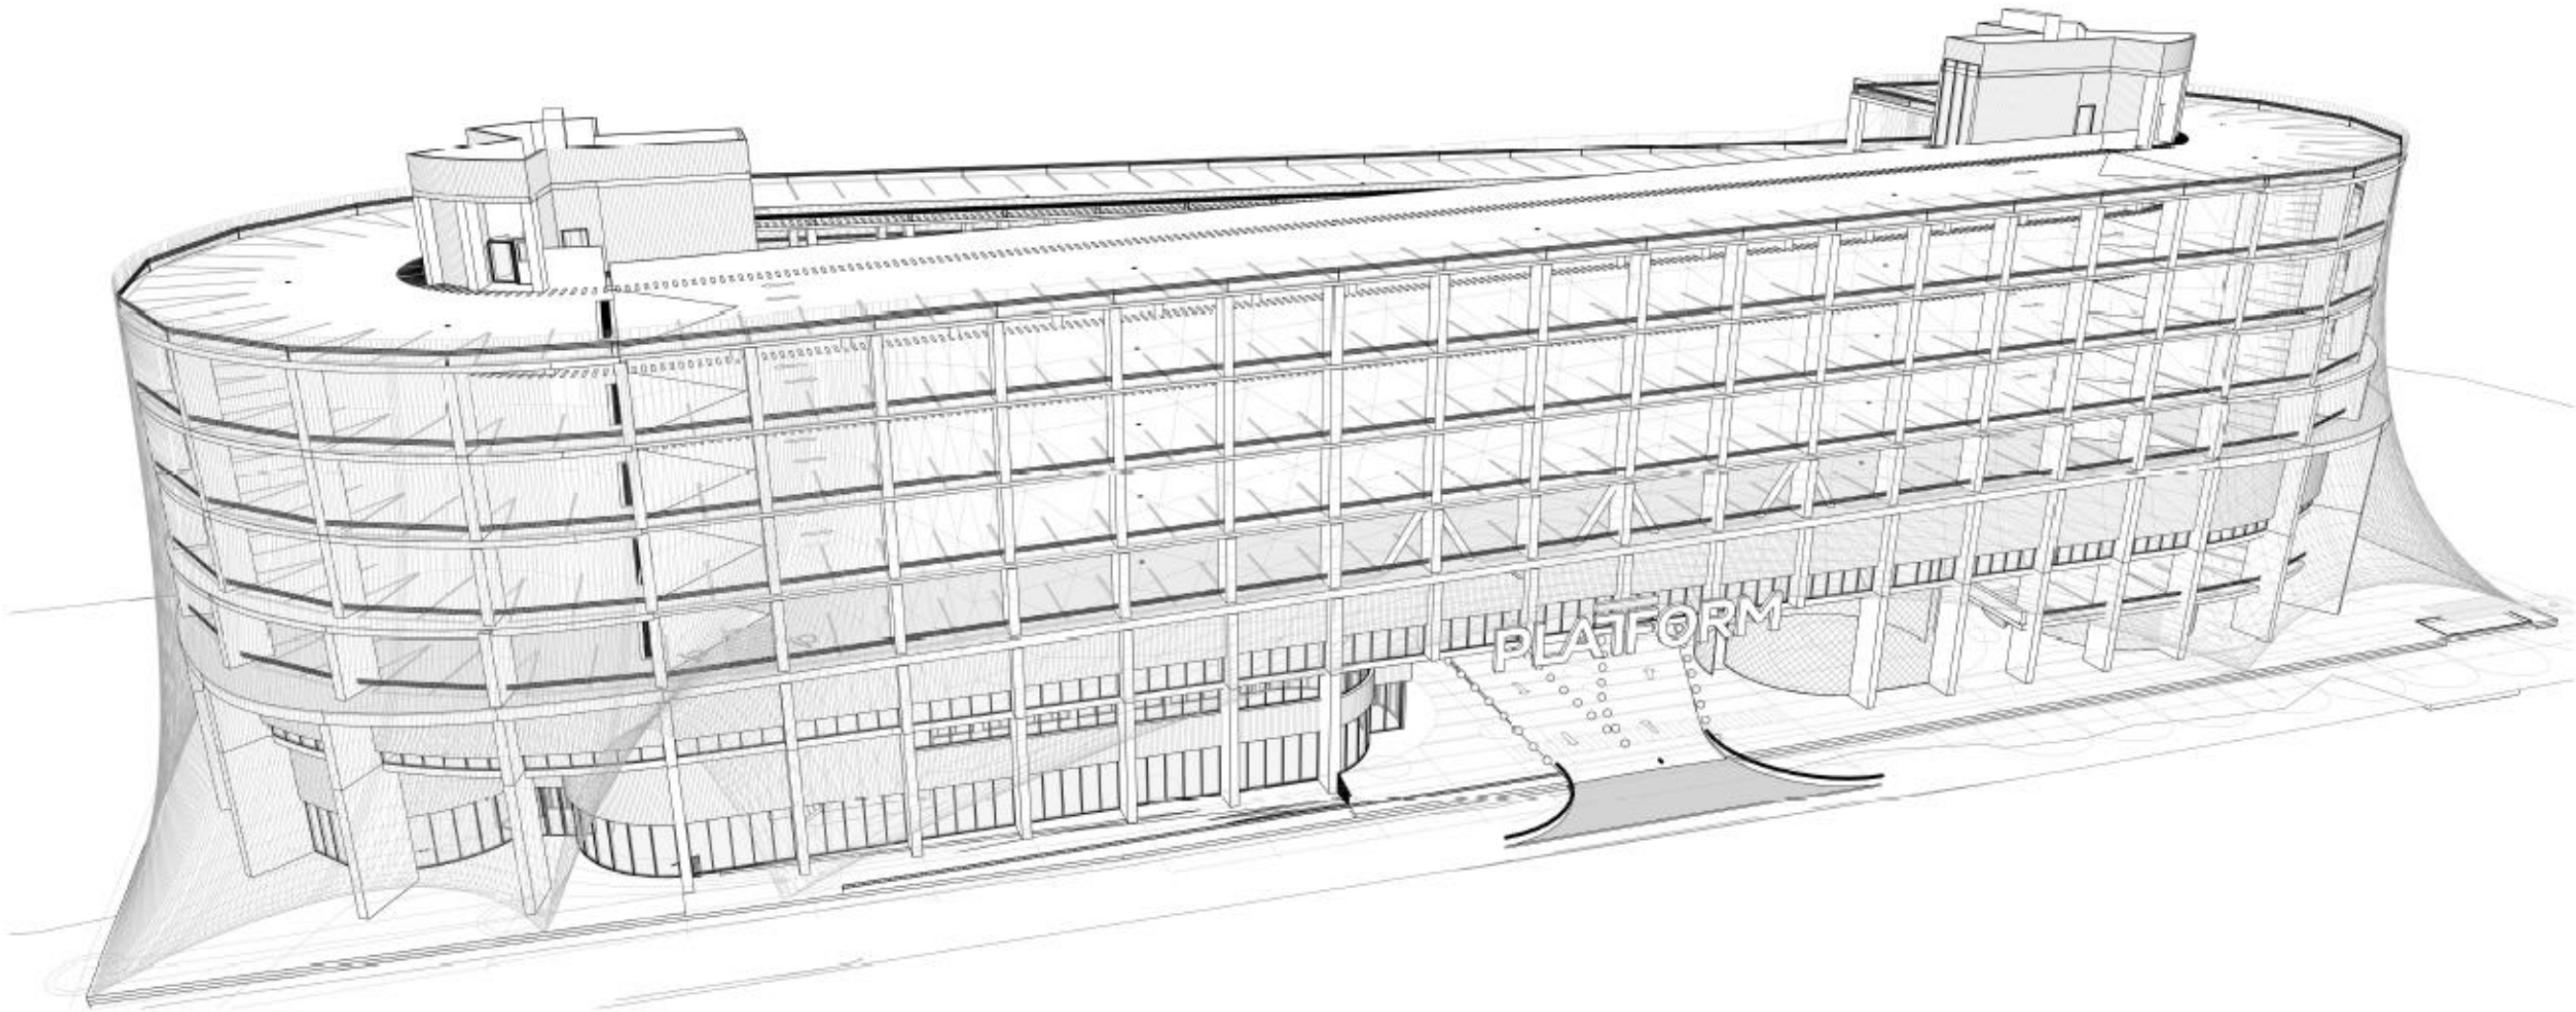



Development Permit (DP2018-2774) Summary


Figure 3 – 3D Perspective (looking south from (9 Avenue SE)





Development Permit (DP2018-2774) Summary

Figure 4 – Site Plan

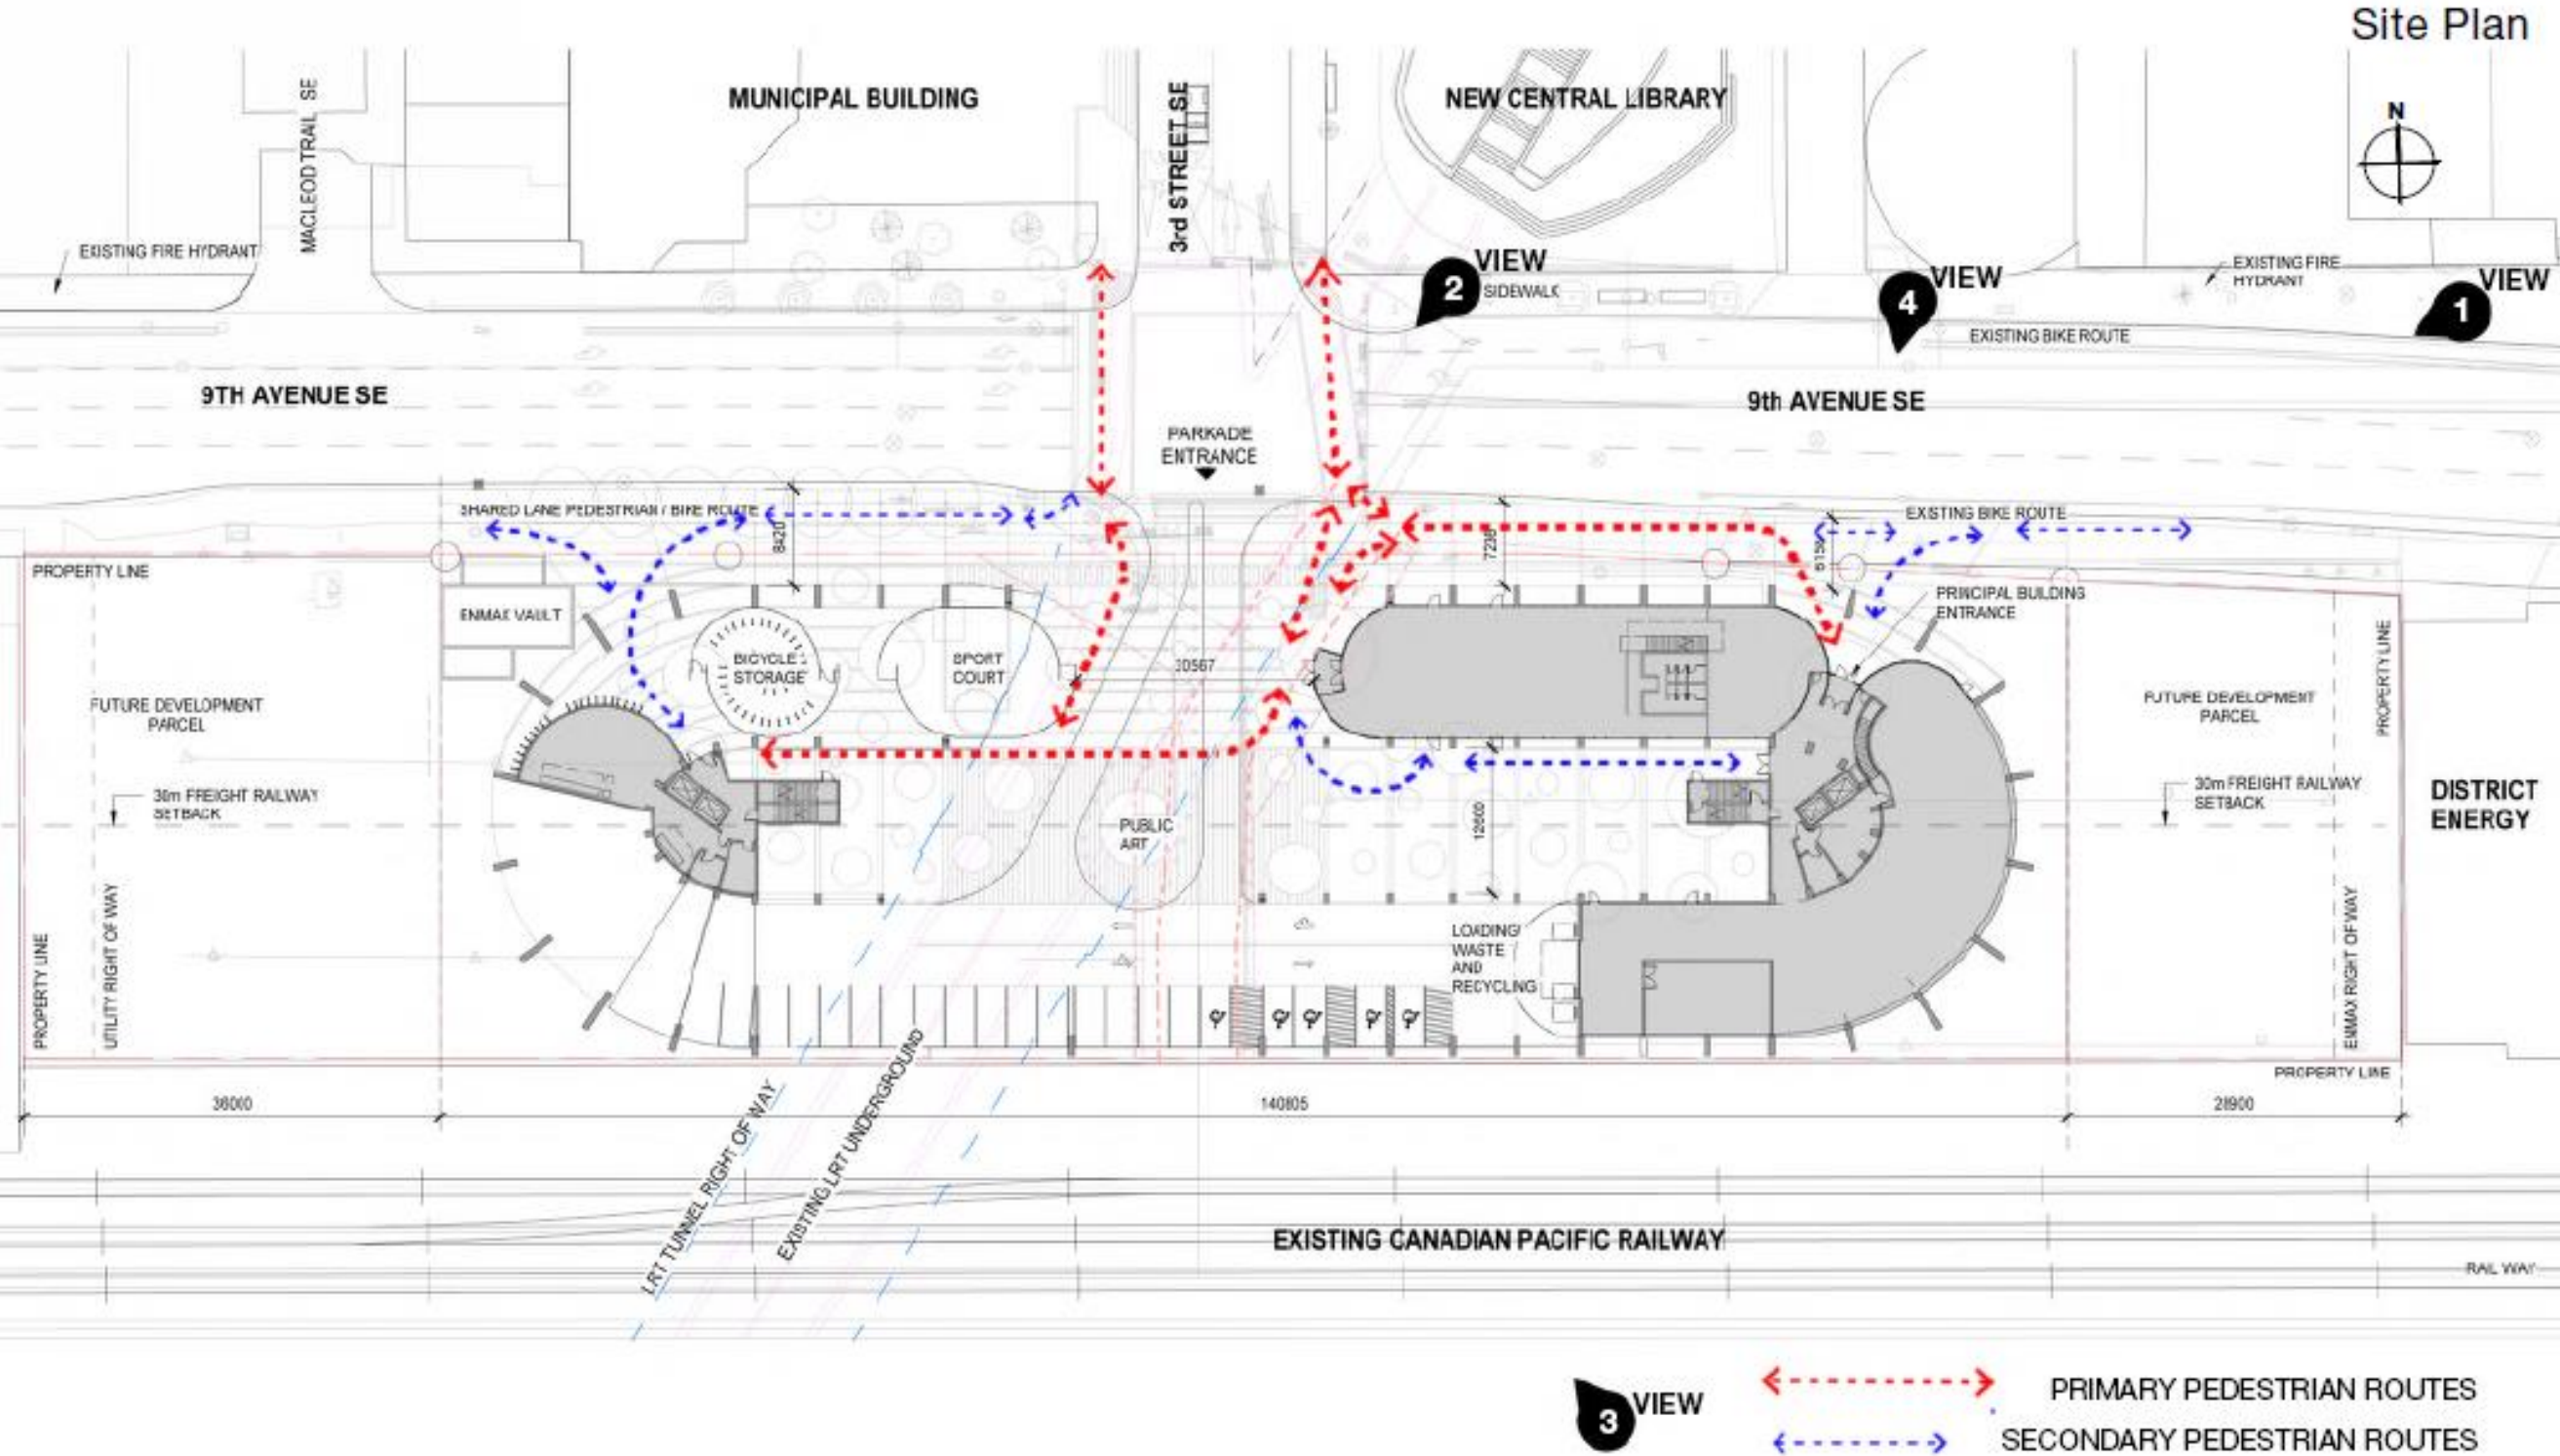



Development Permit (DP2018-2774) Summary

Figure 5 – Site Landscape Plan

