

# PROPOSED

CPC2018-0841  
ATTACHMENT 10

## BYLAW NUMBER 246D2018

**BEING A BYLAW OF THE CITY OF CALGARY  
TO AMEND THE LAND USE BYLAW 1P2007  
(LAND USE AMENDMENT  
LOC2017-0127/CPC2018-0841)**  
\*\*\*\*\*

**WHEREAS** it is desirable to amend the Land Use Bylaw Number 1P2007 to change the land use designation of certain lands within the City of Calgary;

**AND WHEREAS** Council has held a public hearing as required by Section 692 of the Municipal Government Act, R.S.A. 2000, c.M-26 as amended;

**NOW, THEREFORE, THE COUNCIL OF THE CITY OF CALGARY ENACTS AS FOLLOWS:**

1. The Land Use Bylaw, being Bylaw 1P2007 of the City of Calgary, is hereby amended by deleting that portion of the Land Use District Map shown as shaded on Schedule "A" to this Bylaw and substituting therefor that portion of the Land Use District Map shown as shaded on Schedule "B" to this Bylaw, including any land use designation, or specific land uses and development guidelines contained in the said Schedule "B".
2. This Bylaw comes into force on the date it is passed.

READ A FIRST TIME THIS \_\_\_\_\_

READ A SECOND TIME THIS \_\_\_\_\_

READ A THIRD TIME THIS. \_\_\_\_\_

\_\_\_\_\_  
MAYOR

SIGNED ON \_\_\_\_\_


\_\_\_\_\_  
CITY CLERK

SIGNED ON \_\_\_\_\_

# PROPOSED

AMENDMENT LOC2017-0127/CPC2018-0841  
BYLAW NUMBER 246D2018


## SCHEDULE A

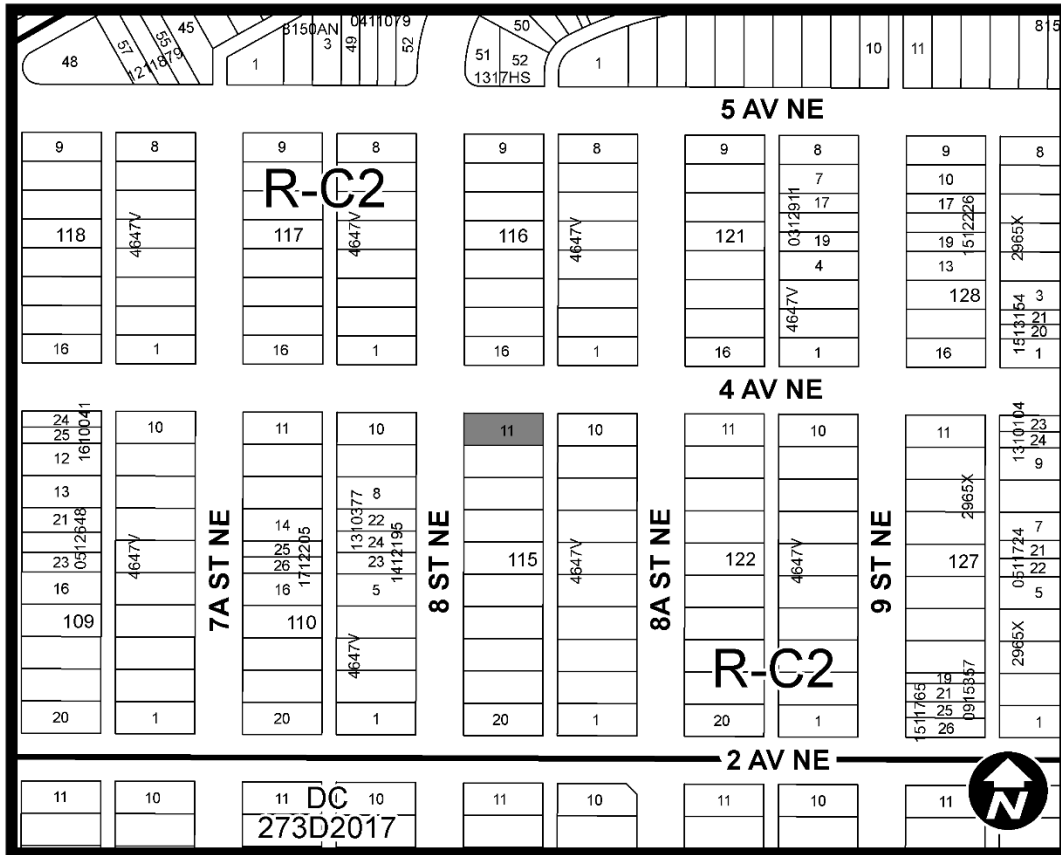

# PROPOSED

AMENDMENT LOC2017-0127/CPC2018-0841  
BYLAW NUMBER 246D2018

## SCHEDULE B

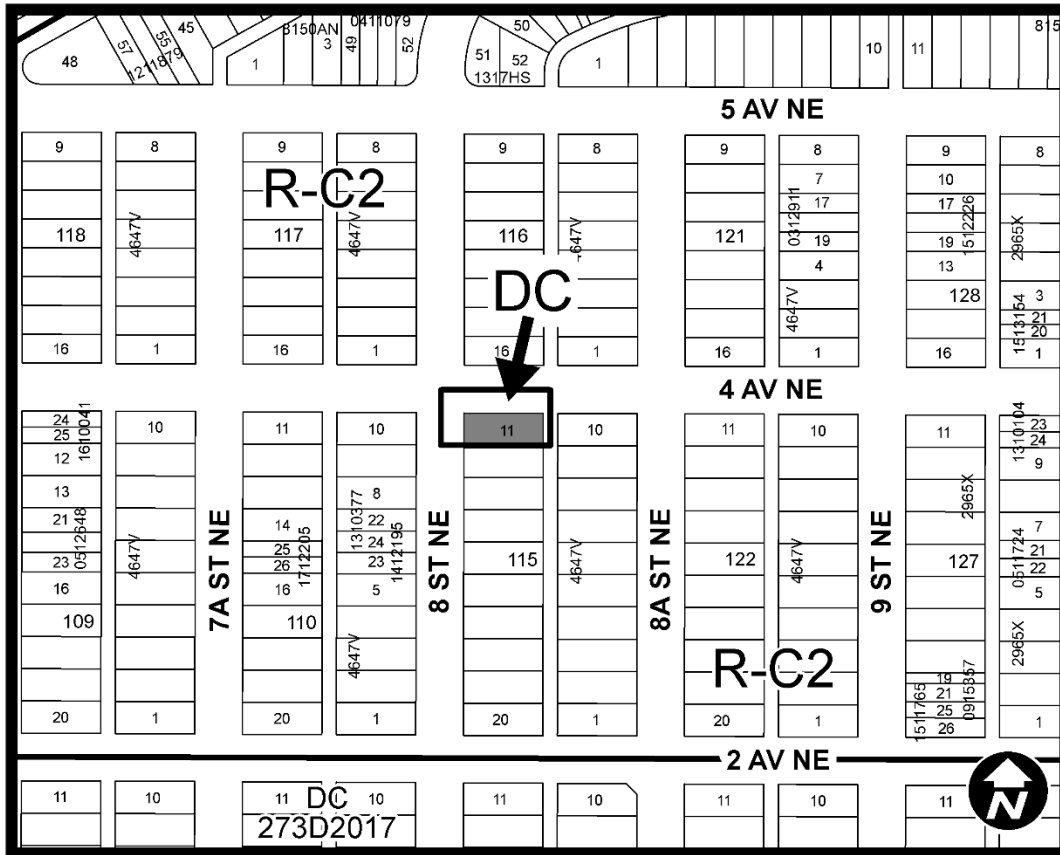

## DC DIRECT CONTROL DISTRICT

### Purpose

- 1 This Direct Control District is intended to provide for a multi- residential development as a ***permitted use*** where it conforms to the plans in Schedule “C”.

### Compliance with Bylaw 1P2007

- 2 Unless otherwise specified, the rules and provisions of Parts 1, 2, 3 and 4 of Bylaw 1P2007 apply to this Direct Control District.

### Reference to Bylaw 1P2007

- 3 Within this Direct Control District, a reference to a section of Bylaw 1P2007 is deemed to be a reference to the section as amended from time to time.

### Defined Uses

- 4 In this Direct Control District:

(a) “**Permitted Development**” means a ***use***:

# PROPOSED

AMENDMENT LOC2017-0127/CPC2018-0841  
BYLAW NUMBER 246D2018

- (i) that consists of one **main residential building** containing four **units**;
- (ii) that has **motor vehicle parking stalls**; and
- (iii) that conforms with the plans attached to this Direct Control District as Schedule "C".

## Permitted Uses

- 5 (1) The **permitted uses** of the Residential – Contextual One/Two Dwelling (R-C2) District of Bylaw 1P2007 are the **permitted uses** in this Direct Control District.
- (2) The following **uses** are **permitted uses** in this Direct Control District provided the **development** conforms with the plans attached as Schedule "C" of this Direct Control District:
- (a) **Permitted Development.**

## Discretionary Uses

- 6 The **discretionary uses** of the Residential – Contextual One/Two Dwelling (R-C2) District of Bylaw 1P2007 are the **discretionary uses** in this Direct Control District.

## Bylaw 1P2007 District Rules

- 7 Unless otherwise specified, the rules of the Residential – Contextual One/Two Dwelling (R-C2) District of Bylaw 1P2007 apply in this Direct Control District.

## Development Plans for Permitted Development


- 8 Comprehensive plans must be submitted to the **Development Authority** as part of a **development permit** application for **Permitted Development**. In considering such an application, the **Development Authority** must ensure the **development** plans conform with the plans attached to this Direct Control District as Schedule "C".

# PROPOSED

AMENDMENT LOC2017-0127/CPC2018-0841


BYLAW NUMBER 246D2018

## SCHEDULE C

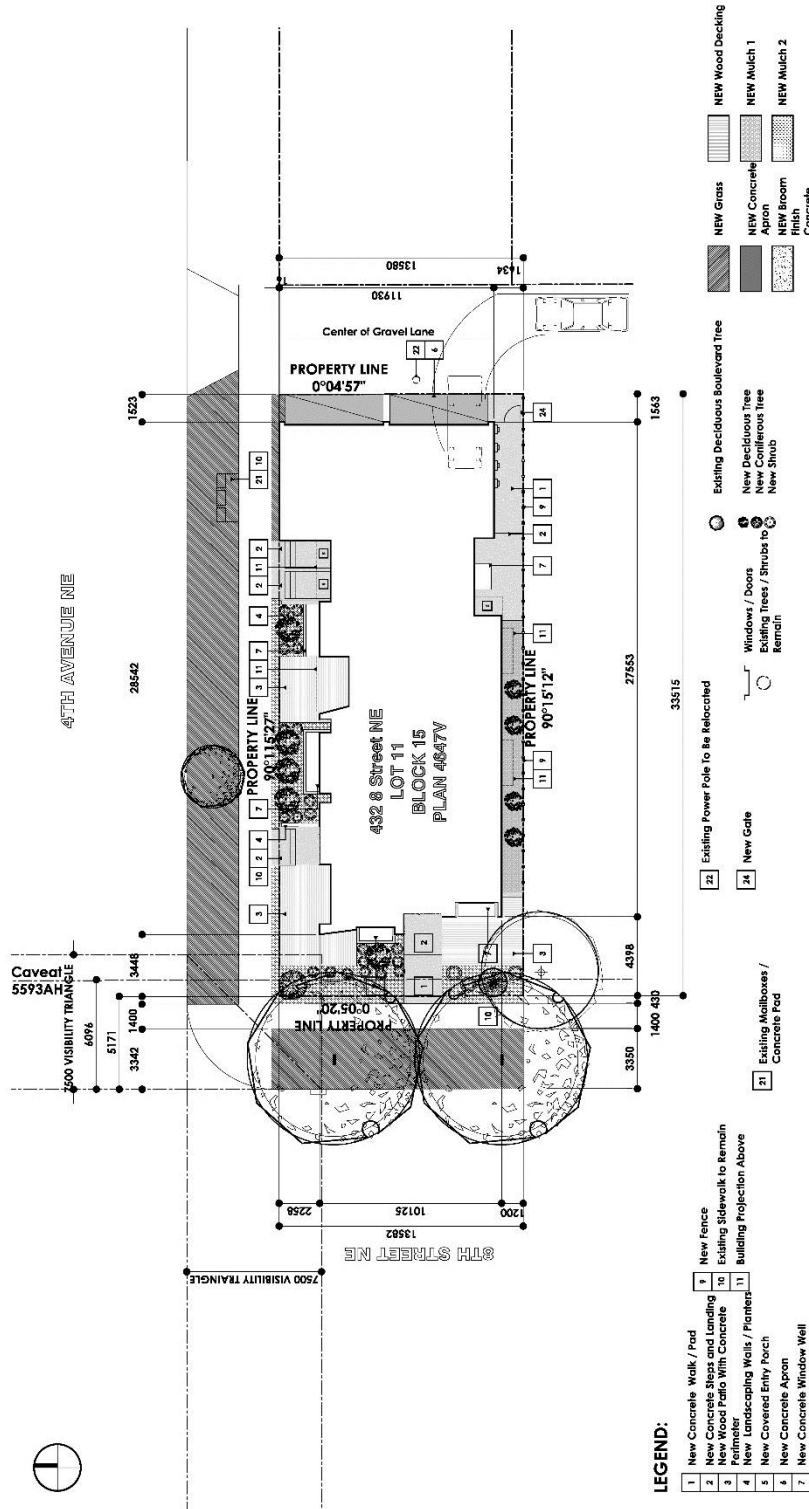

# PROPOSED


AMENDMENT LOC2017-0127/CPC2018-0841  
BYLAW NUMBER 246D2018

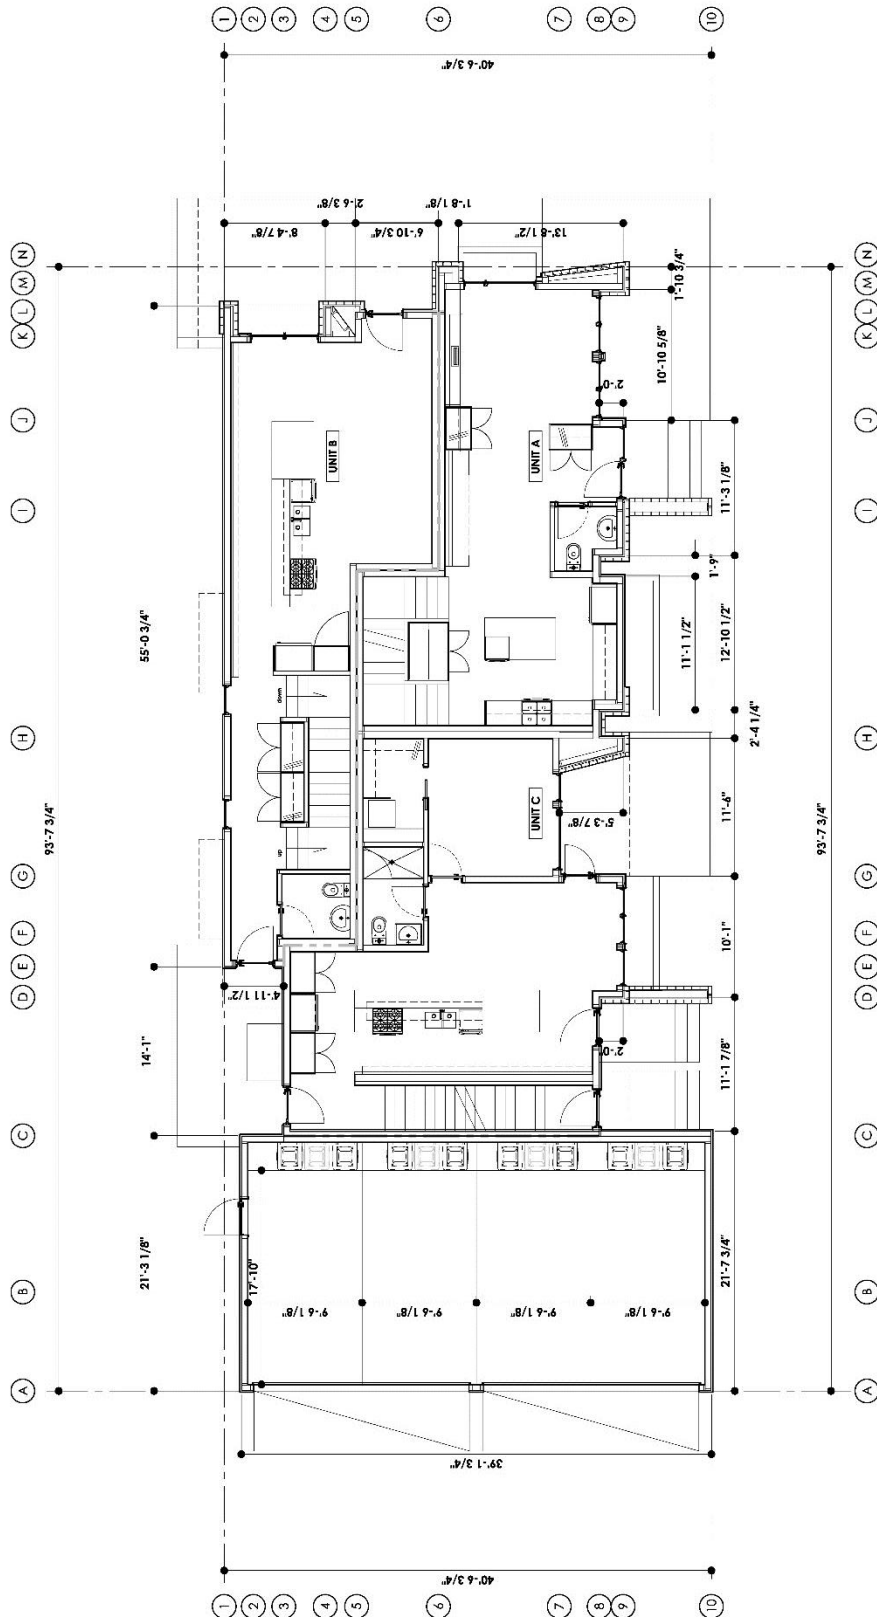

BASEMENT FLOOR PLAN

# PROPOSED


AMENDMENT LOC2017-0127/CPC2018-0841  
BYLAW NUMBER 246D2018

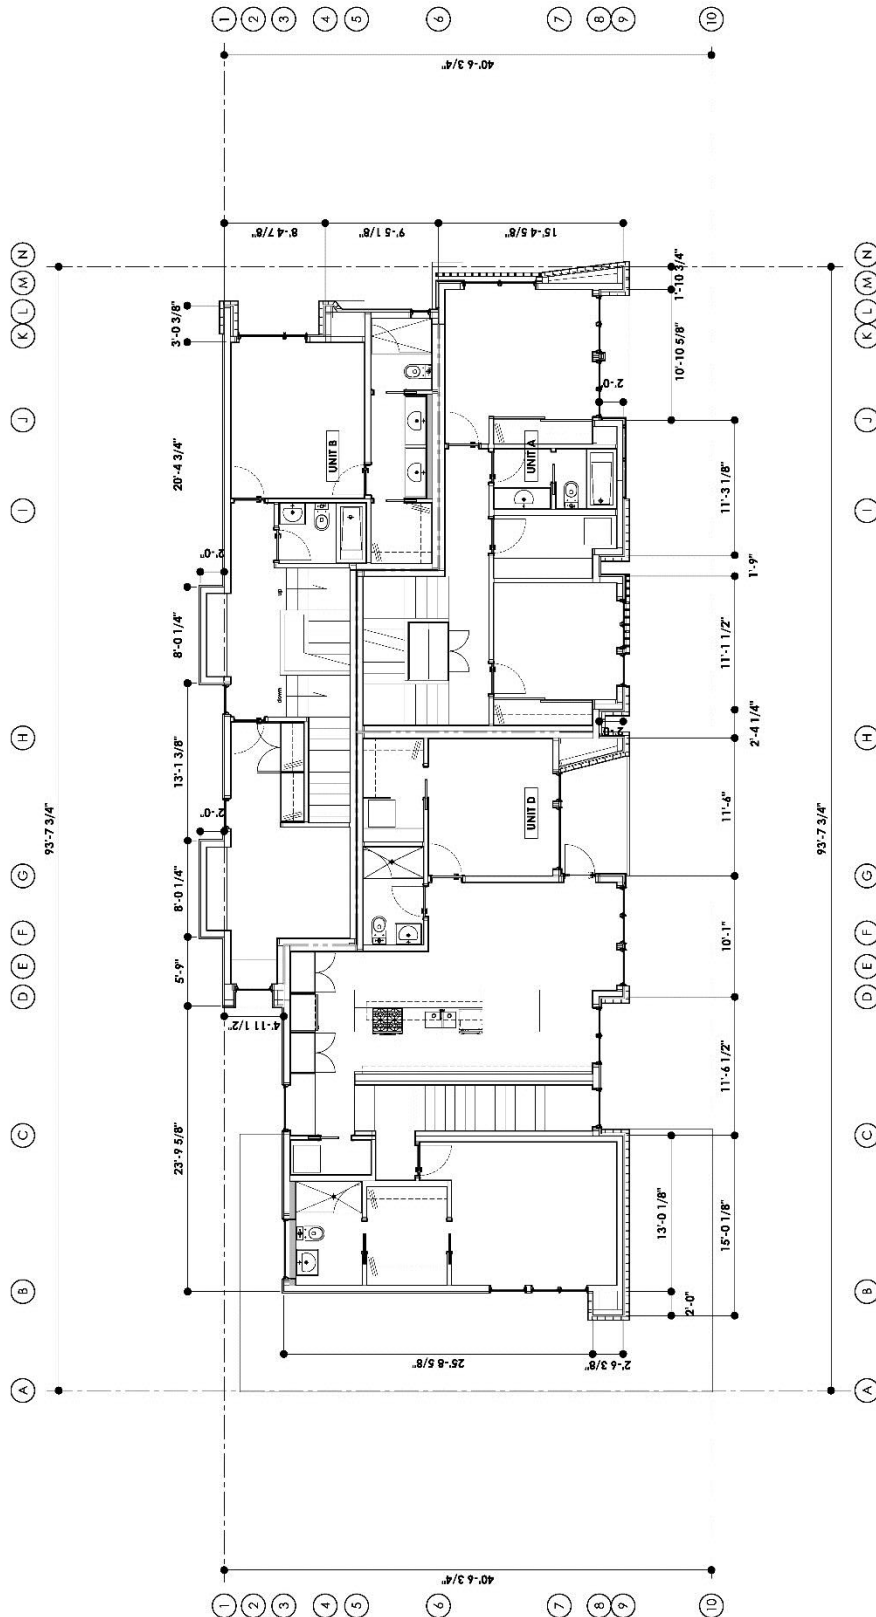

MAIN FLOOR PLAN

# PROPOSED

AMENDMENT LOC2017-0127/CPC2018-0841  
BYLAW NUMBER 246D2018

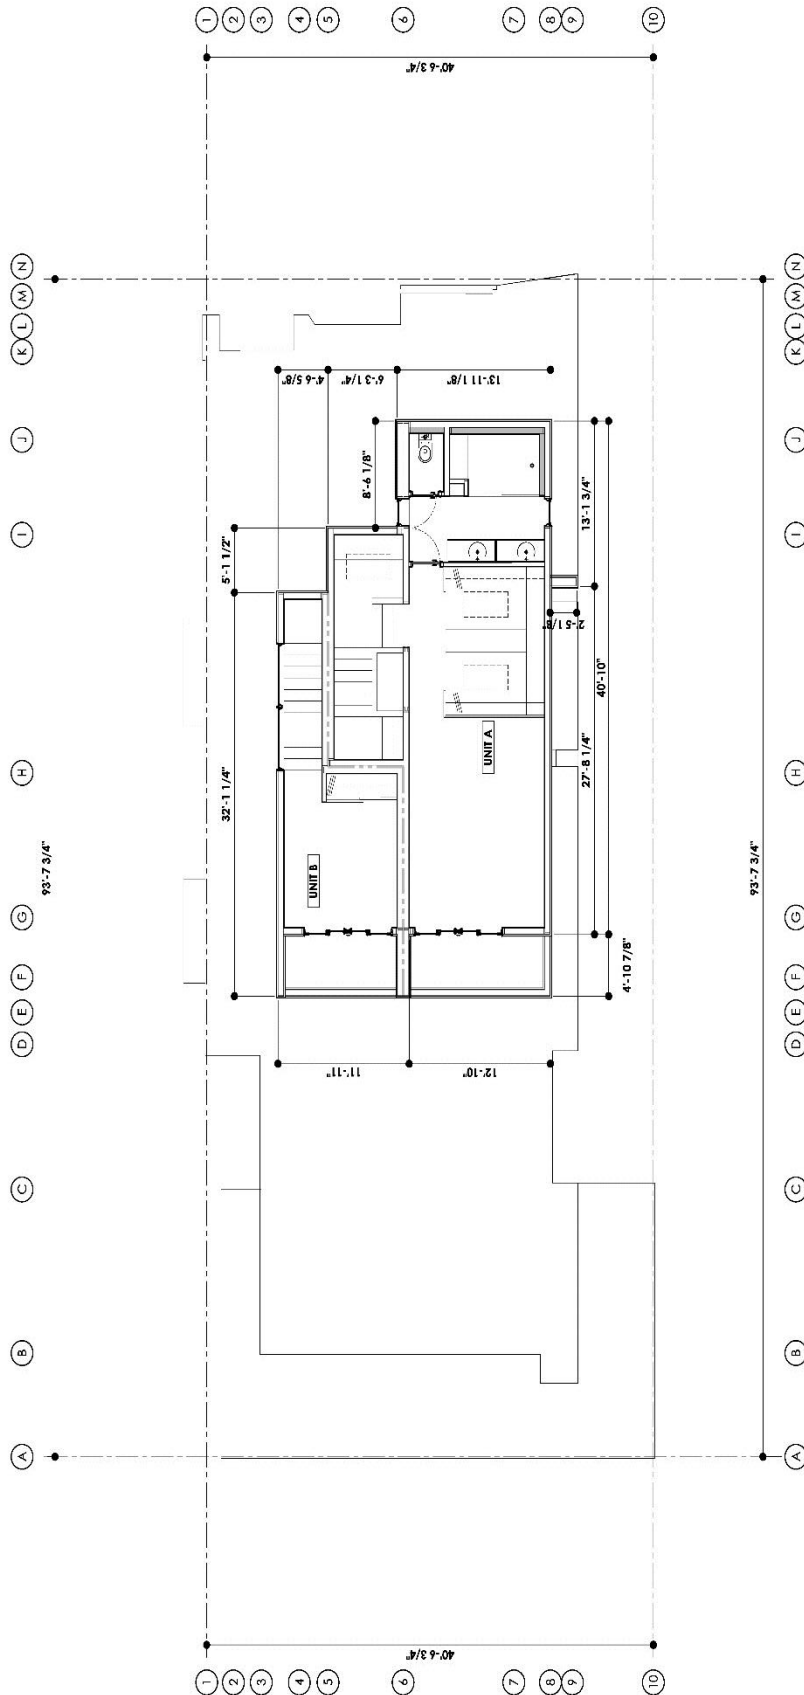


THIRD FLOOR PLAN




# PROPOSED

AMENDMENT LOC2017-0127/CPC2018-0841  
BYLAW NUMBER 246D2018

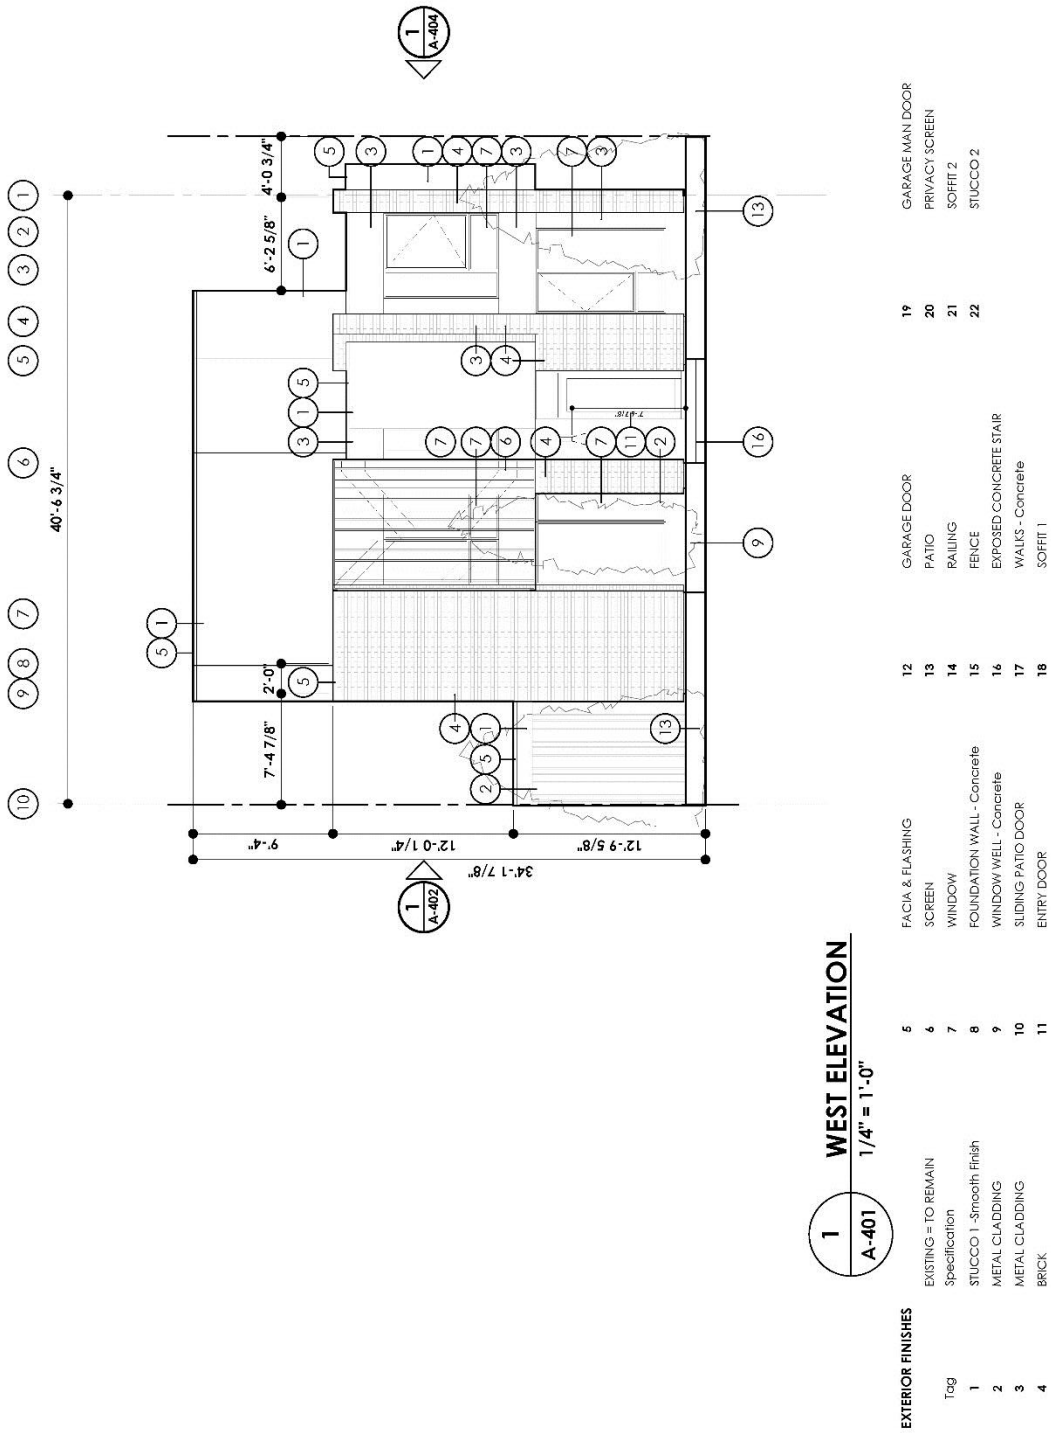


# PROPOSED

AMENDMENT LOC2017-0127/CPC2018-0841  
BYLAW NUMBER 246D2018

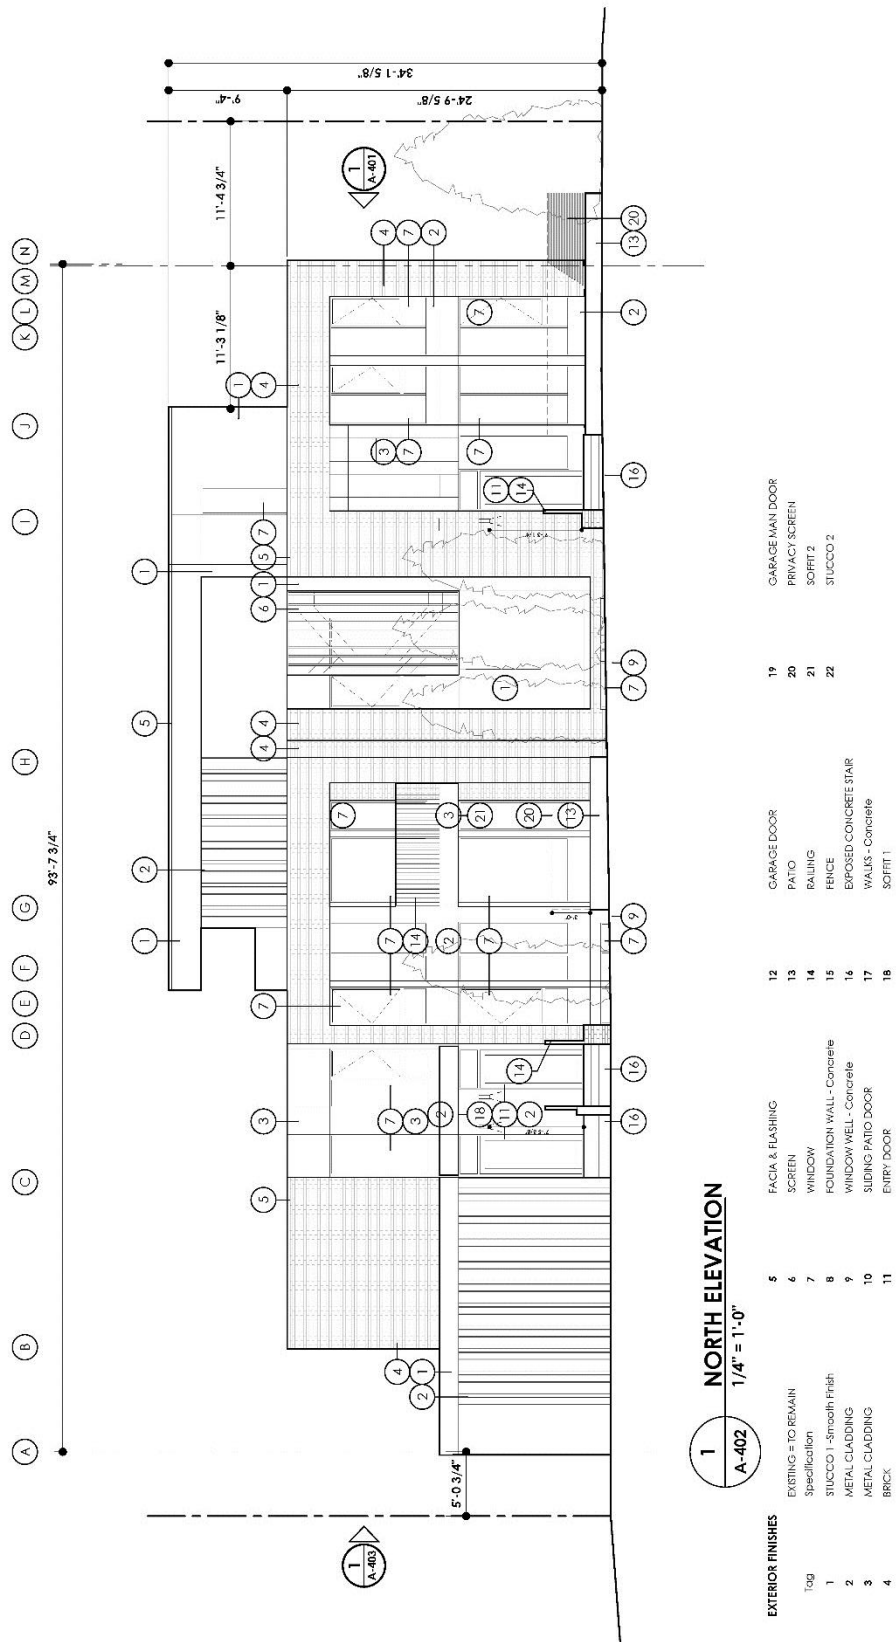

# PROPOSED

AMENDMENT LOC2017-0127/CPC2018-0841  
BYLAW NUMBER 246D2018

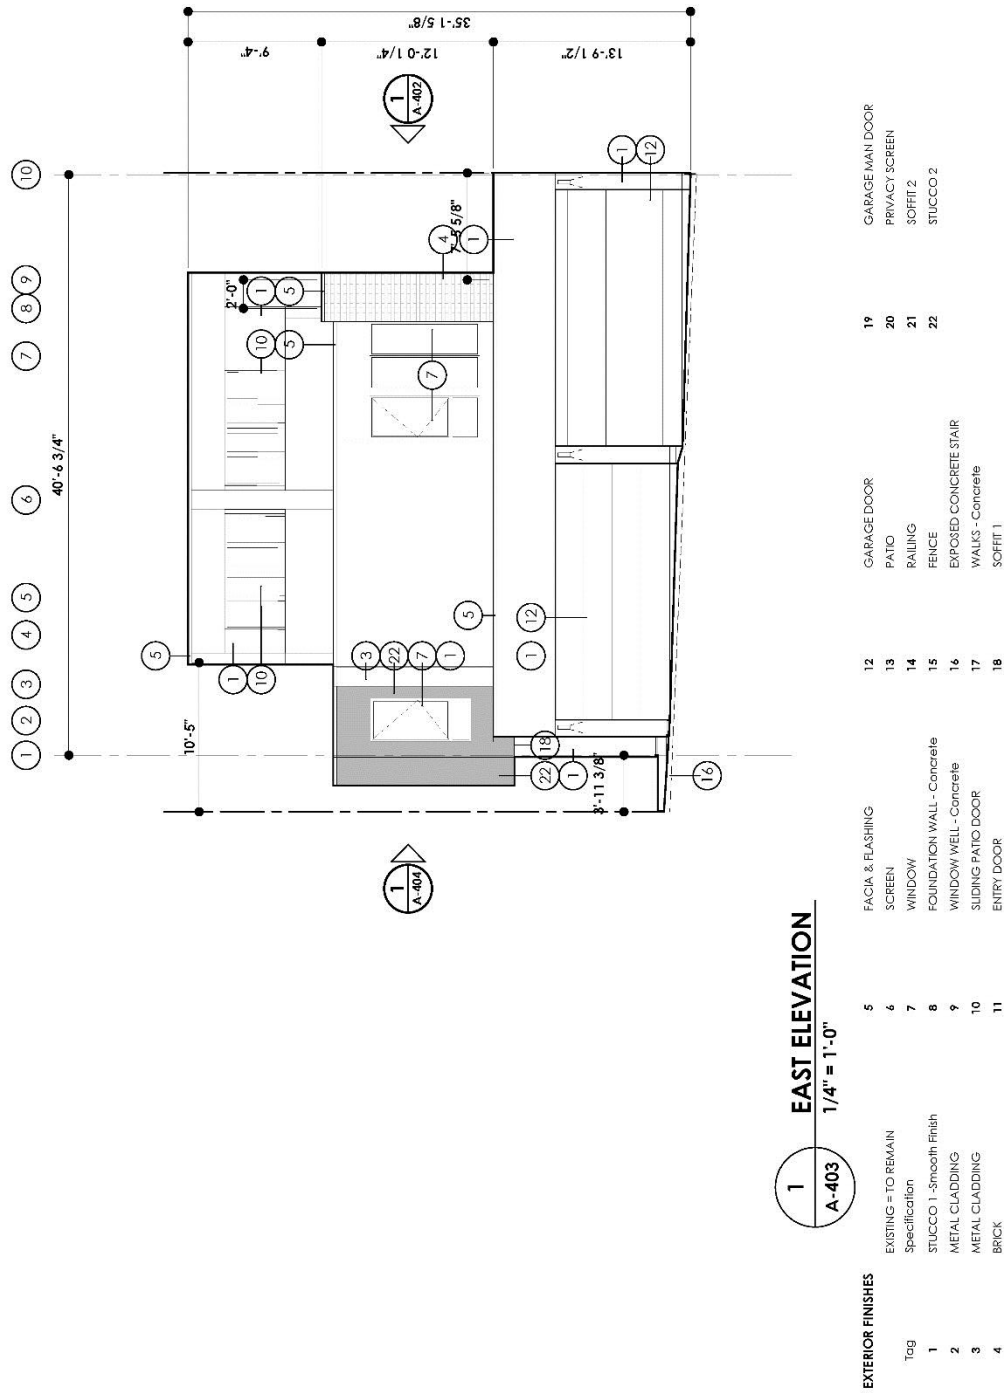

# PROPOSED

AMENDMENT LOC2017-0127/CPC2018-0841  
BYLAW NUMBER 246D2018

