


Proposed Development (DP2018-3051) Summary

A development permit application (DP2018-3051) has been submitted by Sarina Developments on 2018 June 25. The proposal is for a 4-unit, two storey rowhouse building. The development permit application is currently on hold, pending resubmission of amended plans by the Applicant. The following excerpts (Figures 1-4) are from the initial development permit submission, and are being provided as a general overview of the proposal and for information purposes only.

Administration's review of the development permit will determine the ultimate building design, number of units and site layout details such as parking, landscaping and site access. No decision will be made on the development permit application until Council has made a decision on this land use redesignation.

Figure 1: Block Plan

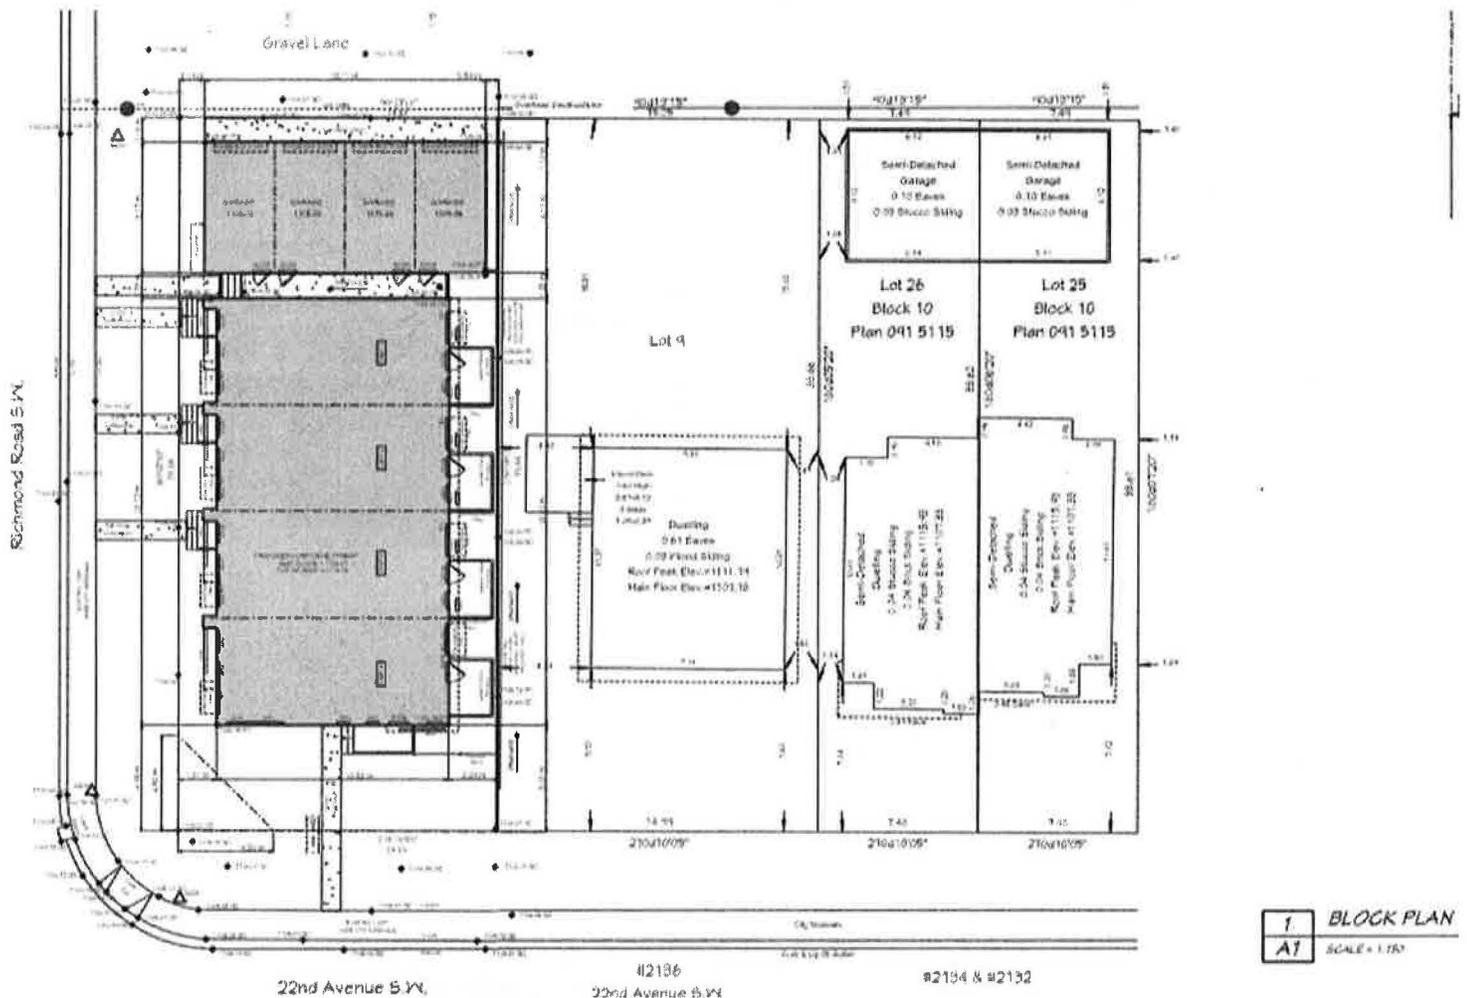

1 BLOCK PLAN
A1 SCALE = 1:125

Proposed Development (DP2018-3051) Summary


Figure 2: West (Richmond Road SW) & South Elevations (22 Avenue SW)




CITY OF CALGARY
RECEIVED
IN COUNCIL CHAMBER
SEP 20 2018
ITEM: 7.2.7 CPC 2018-1025
Receive for Corporate Record
CITY CLERK'S DEPARTMENT

Proposed Development (DP2018-3051) Summary

Figure 3: West Streetscape (Richmond Road SW) and South Streetscape (22 Avenue SW)

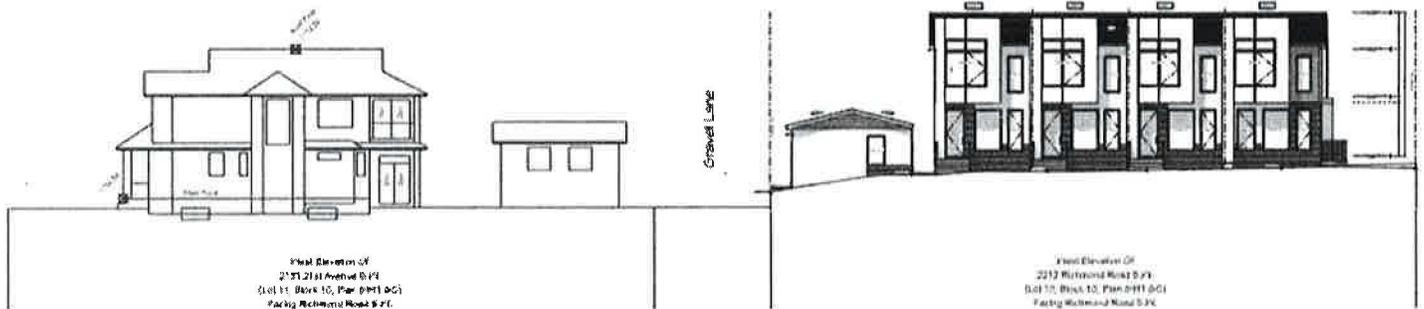

2 WEST STREETSCAPE
A1 SCALE = 1/8"

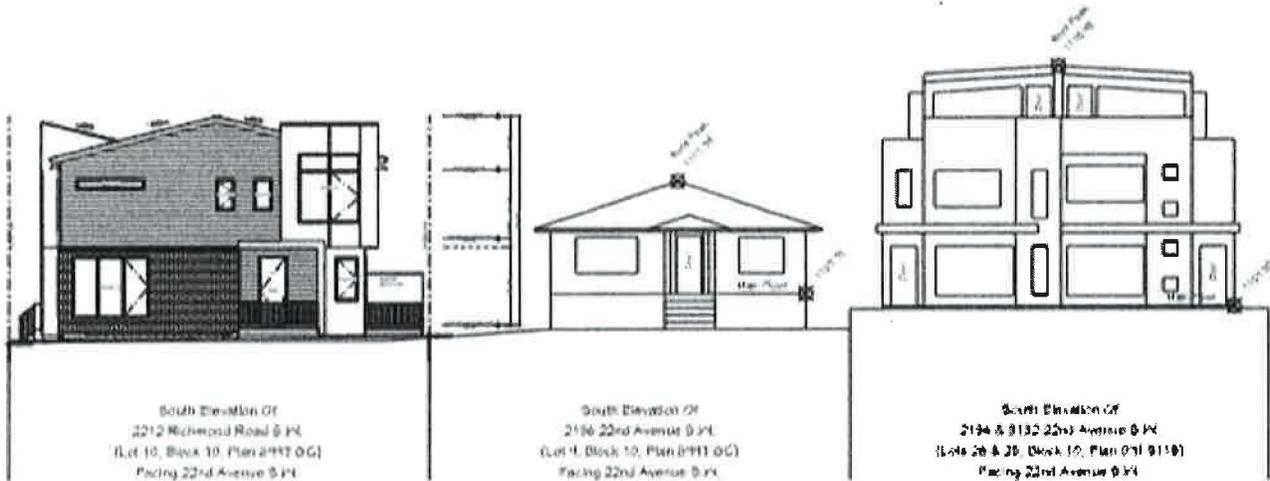

3 SOUTH STREETSCAPE
A1 SCALE = 1/8"

CITY OF CALGARY
RECEIVED
IN COUNCIL CHAMBER
SEP 20 2018
ITEM: 7.2.7 CPC 2018-1025
Receive for Corporate Record
CITY CLERK'S DEPARTMENT