


Revised Development Concept

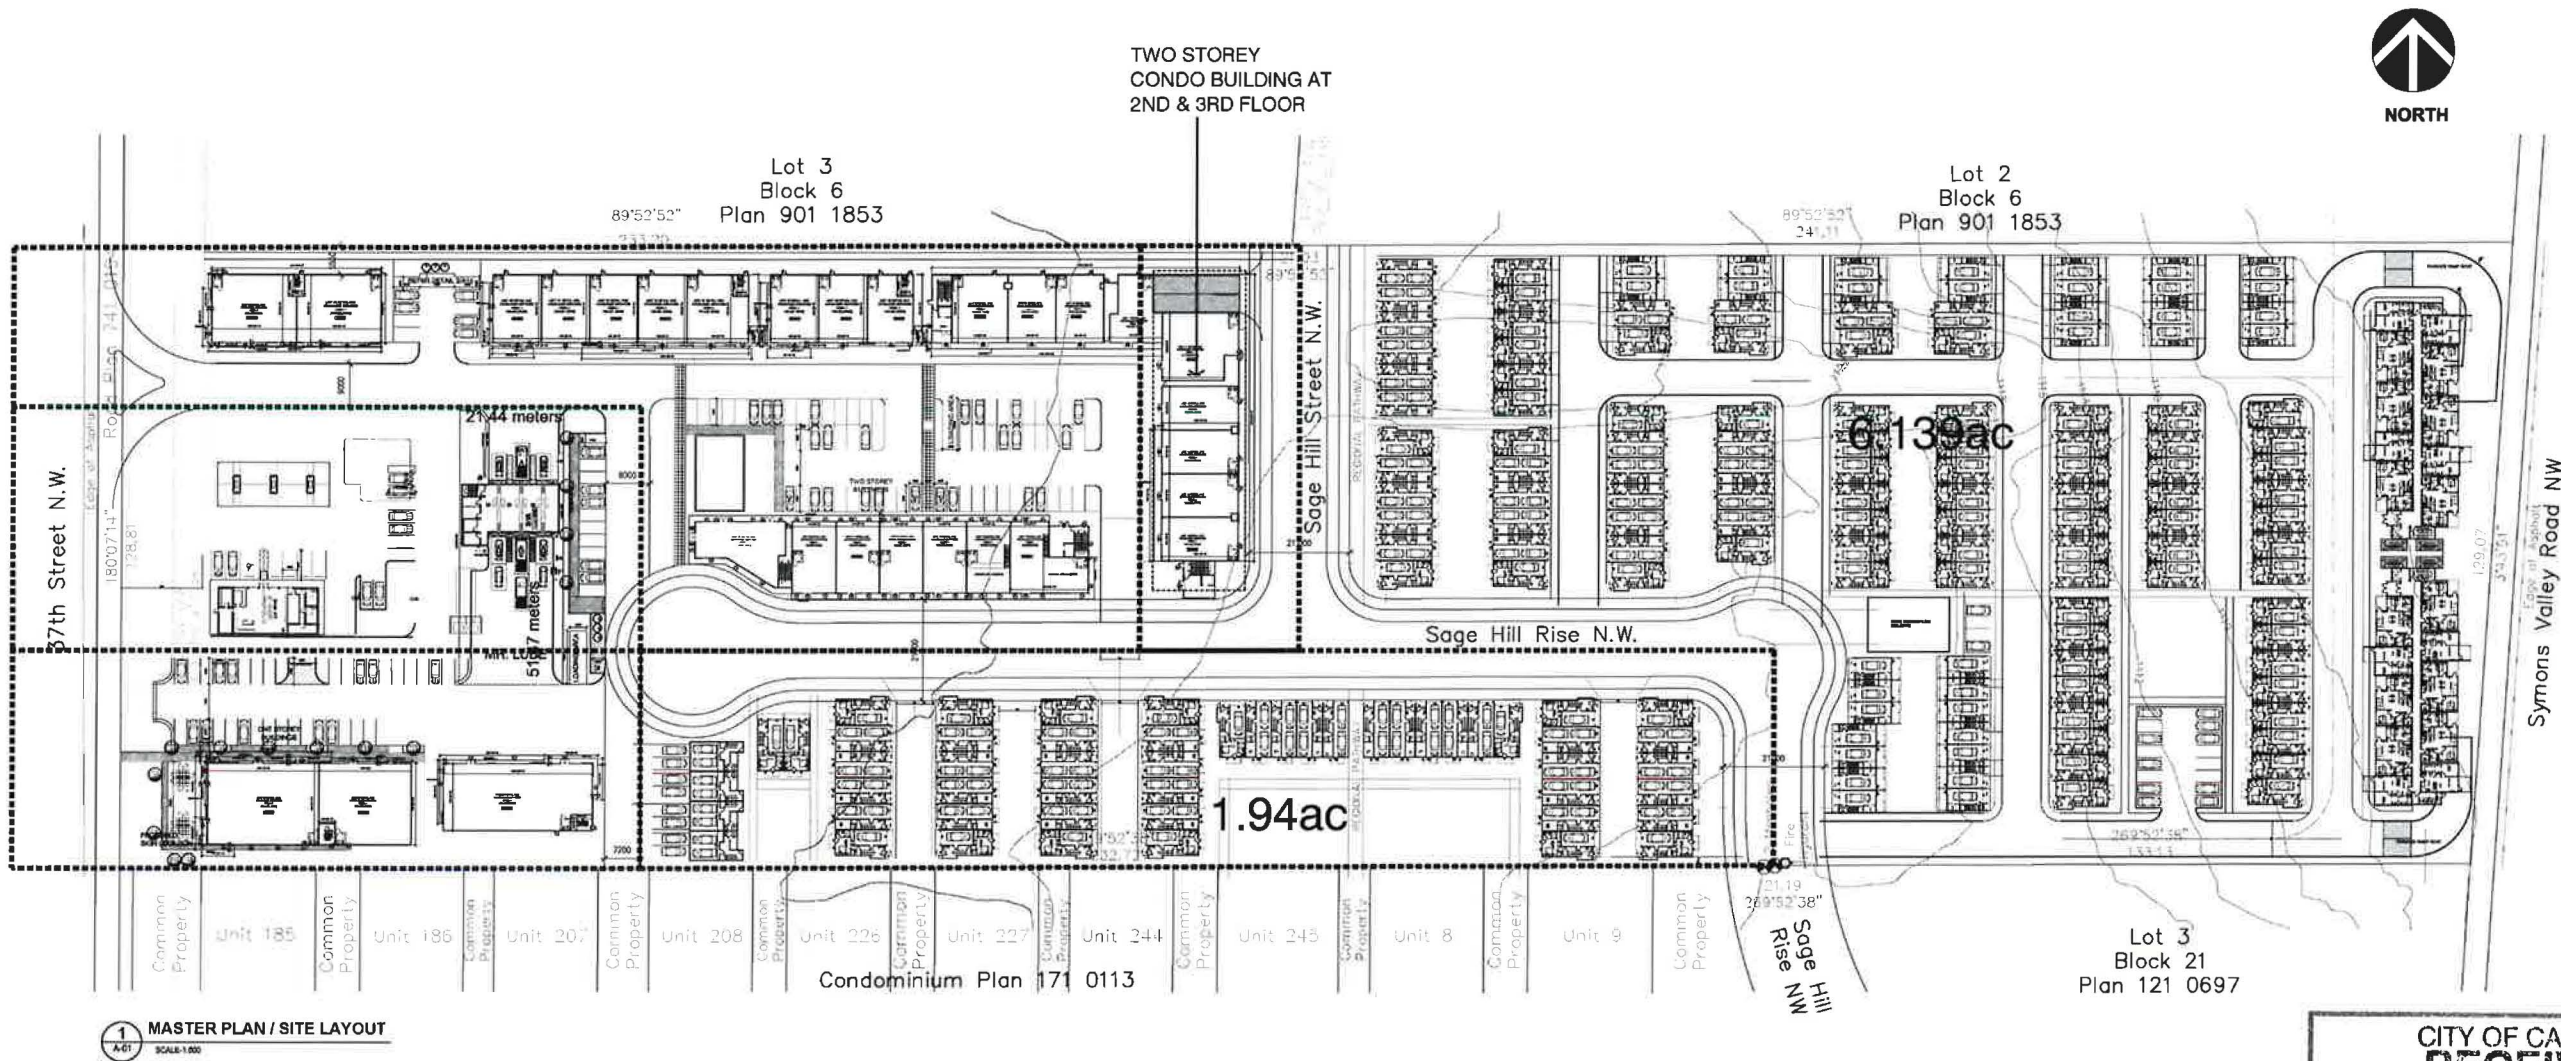

CITY OF CALGARY
RECEIVED
IN COUNCIL CHAMBER

MAY 16 2019
ITEM: CP2019-0551
Distribution
CITY CLERK'S DEPARTMENT

This drawing has been prepared for the use of SEIKA ARCHITECTURE LTD's client and may not be used, reproduced or relied upon by third parties, except as agreed by SEIKA ARCHITECTURE LTD and its client, as required by law or for use by governmental reviewing agencies. SEIKA ARCHITECTURE LTD accepts no responsibility, and denies any liability whatsoever, to any party that modifies this drawing without SEIKA ARCHITECTURE LTD's express written consent.
Do not scale this document. All measurements must be obtained from stated dimensions.

IR	YY/MM/DD	ISSUE/REVISION DESCRIPTION	DRN	CHK	DES	ENG	IDR	APP
3	19/03/24	ISSUED FOR DEVELOPMENT PERMIT	AK		AK			
2	19/02/24	ISSUED FOR DEVELOPMENT PERMIT	AK		AK			
1	19/01/18	ISSUED FOR DEVELOPMENT PERMIT	AK		AK			

Client-
SAGE PROPERTY DEVELOPMENT INC

Design by-

Seika Architecture Ltd
651 MACLEHMAN DRIVE N.W. CALGARY ALBERTA T2K 3R1
TEL: 403-210-5065

**SAGEHILL COMMONS
PROPOSED MIXED DEVELOPMENT
AT 3650 SAGE HILL DRIVE N.W.
DEVELOPMENT PERMIT APPLICATION FOR PHASE ONE
MASTER CONCEPT PLAN**

PROJECT NUMBER	DRAWING NUMBER	ISSUE/REVISION
SE-140	A-01	03