


Time: 5:36:40 PM | Date: 11/7/2018 | Scale: [Scale] | Map File: P:\20179915\00\_Dam\_Safety\_Assess\Engineering\03.04\_Civil\_Notes\_Drawings\44\_Figures for Council\map\_report\figures\_V3.map

ATTACHMENT 1

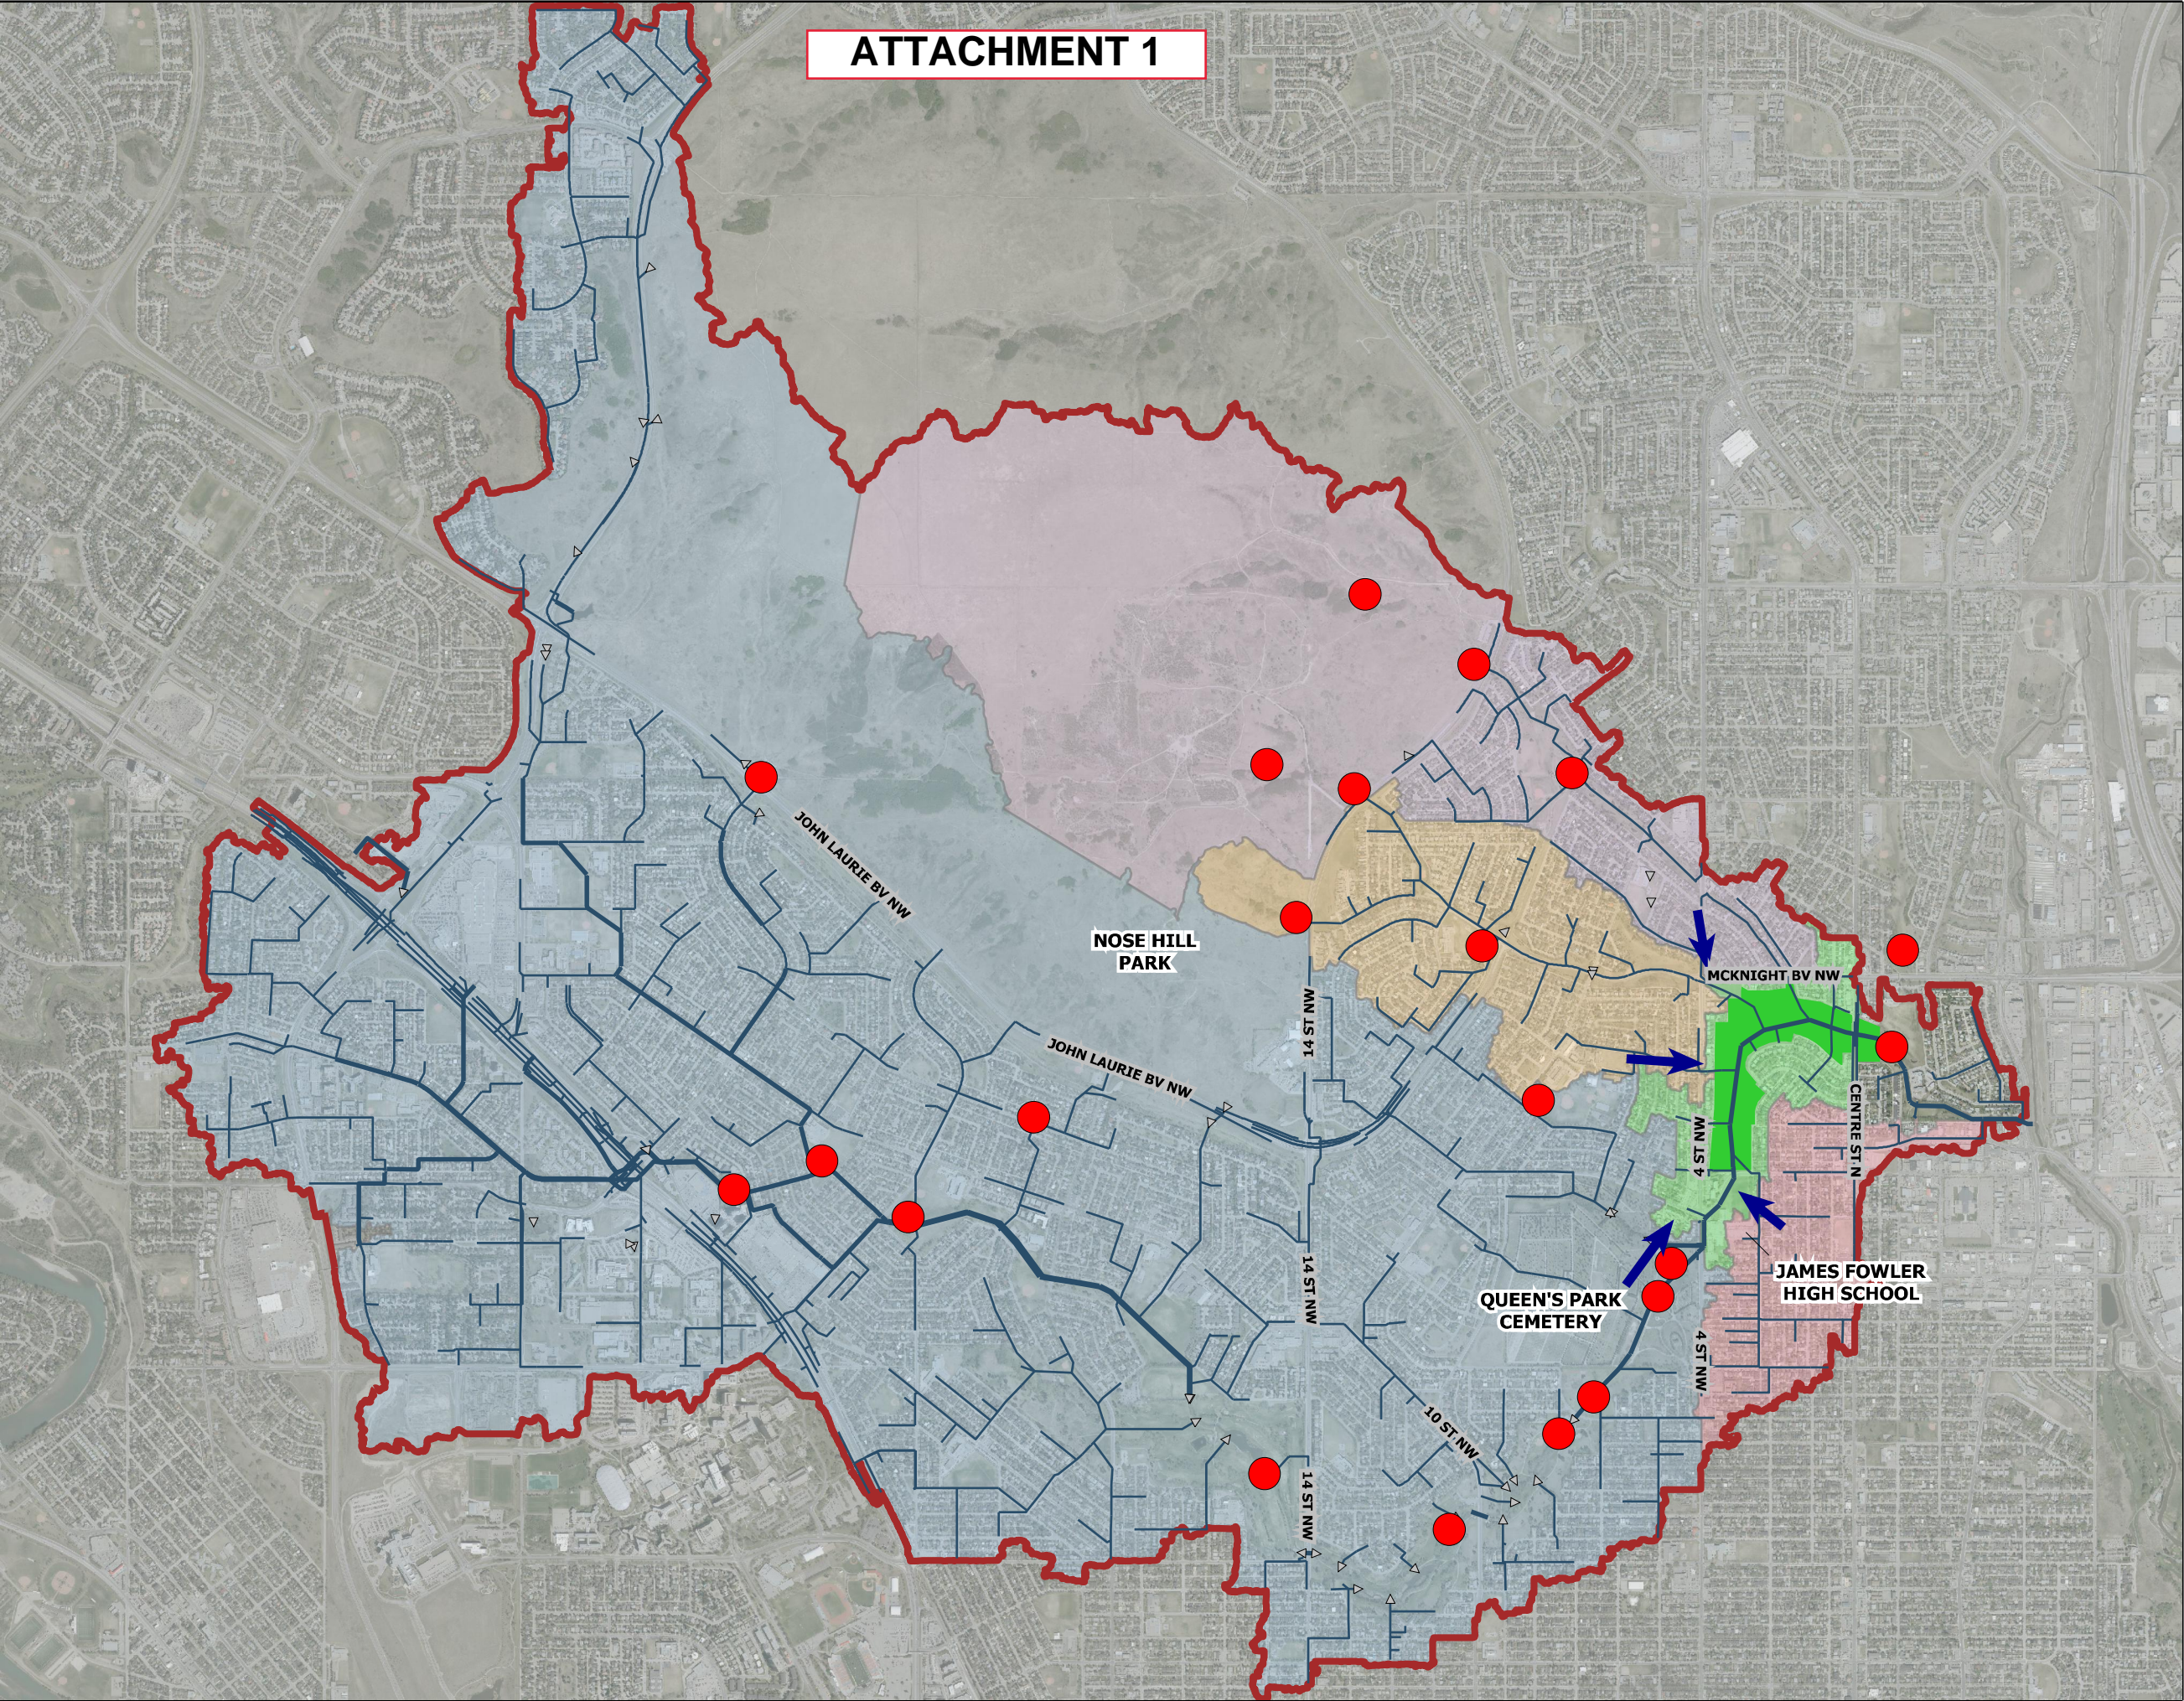

A12018-07

LEGEND

- STUDY AREA
- HIGHLAND VILLAGE GREEN
- STORM PIPE
- FLOW DIRECTION
- STORM OUTFALL
- REVIEWED STORAGE OPTION

CATCHMENTS

- NORTH
- WEST
- MINOR SYSTEM ONLY
- CONFEDERATION CREEK

PROJECT NO.	2017-3915	INITIAL	DATE
DRAWN		AR	06-11-18
DESIGNED		AR	06-11-18
CHECKED		CA	06-11-18
APPROVED		NL	06-11-18



DRAFT



Projection: 3TM114



CONFEDERATION PARK  
REGIONAL DRAINAGE STUDY

LOCATIONS OF REVIEWED  
STORAGE OPPORTUNITIES

DRAWING NUMBER	REV. NO.	SHEET
FIGURE 2	A	

A12018-07