

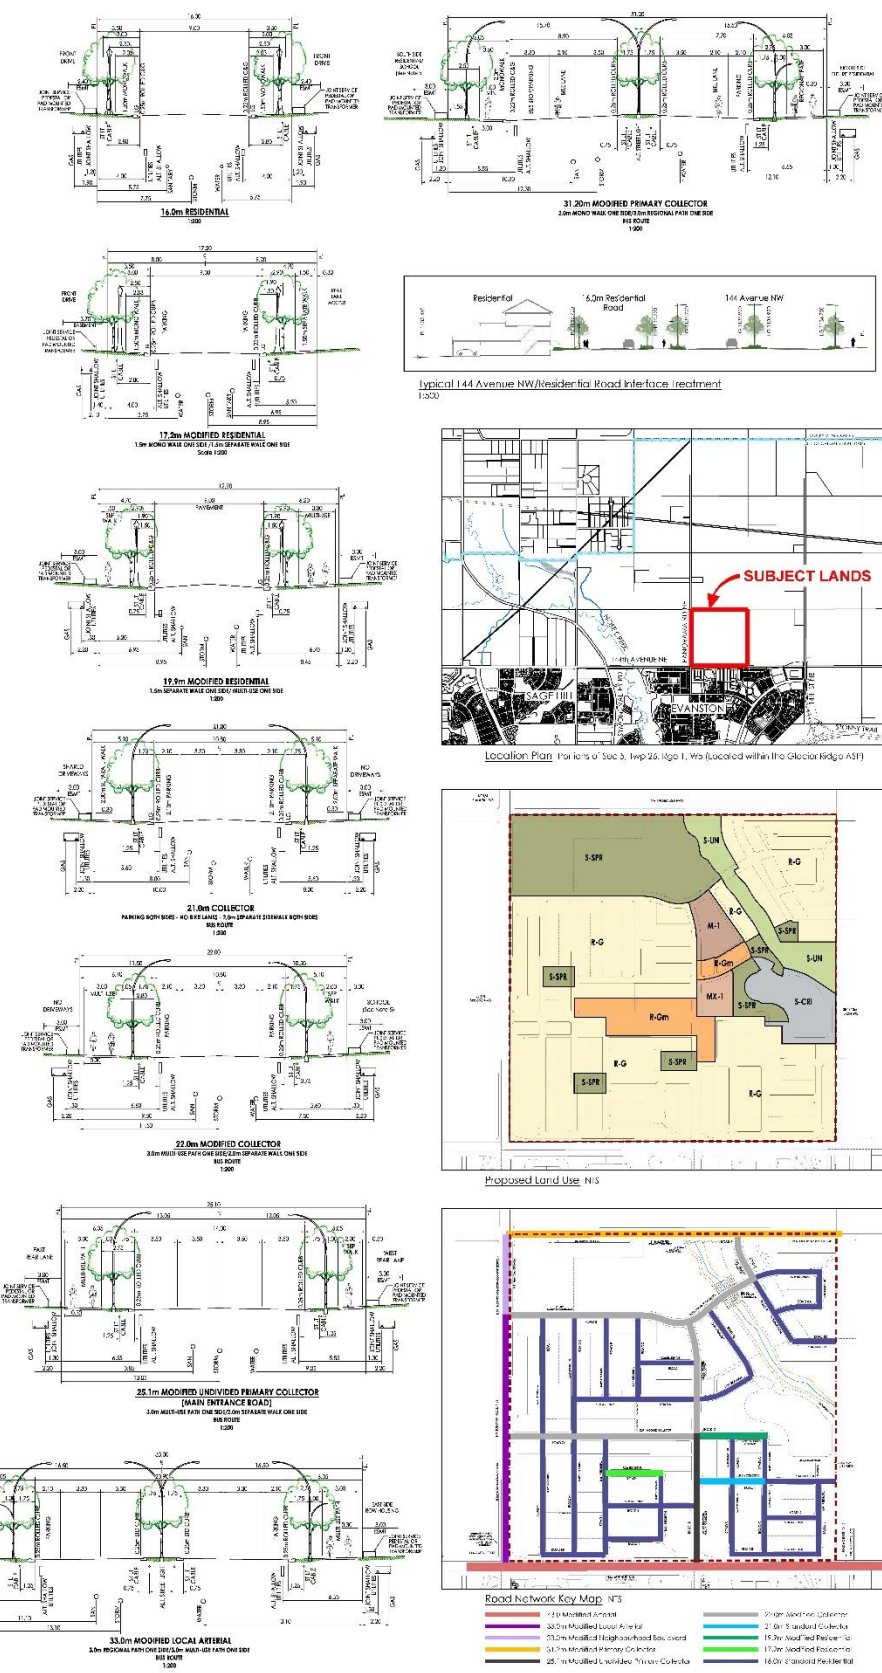


Proposed Outline Plan

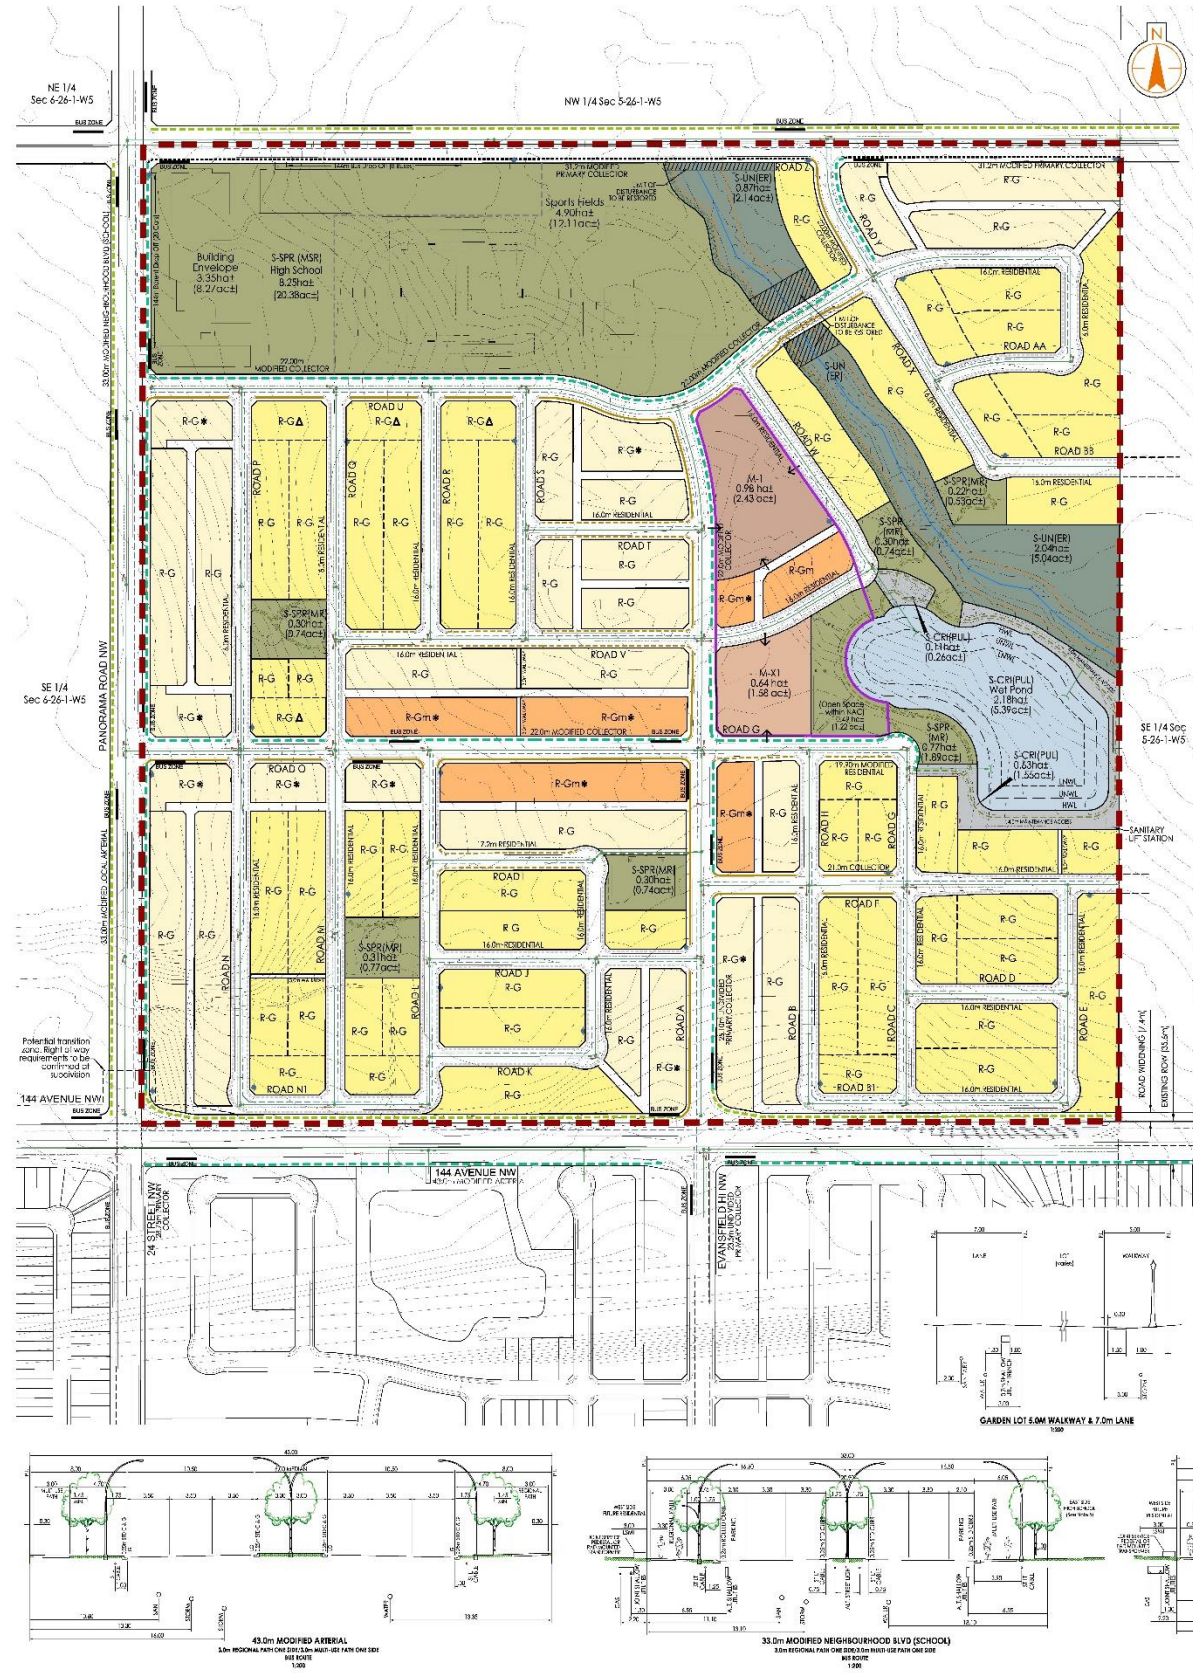



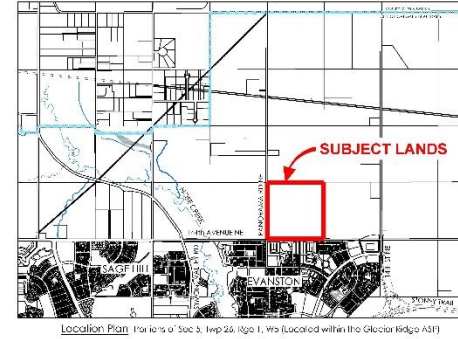




Proposed Land Use Map

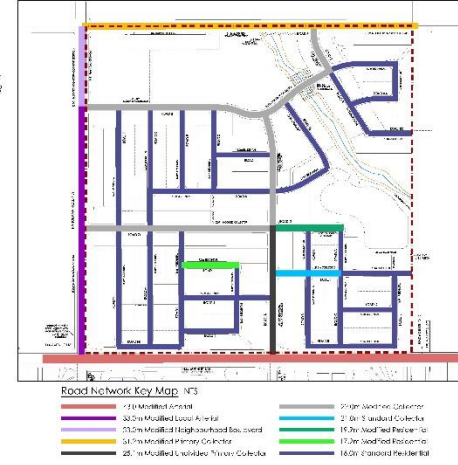

Road Network Key Map N3

QUALICO communities

















