


Conceptual Development Scheme

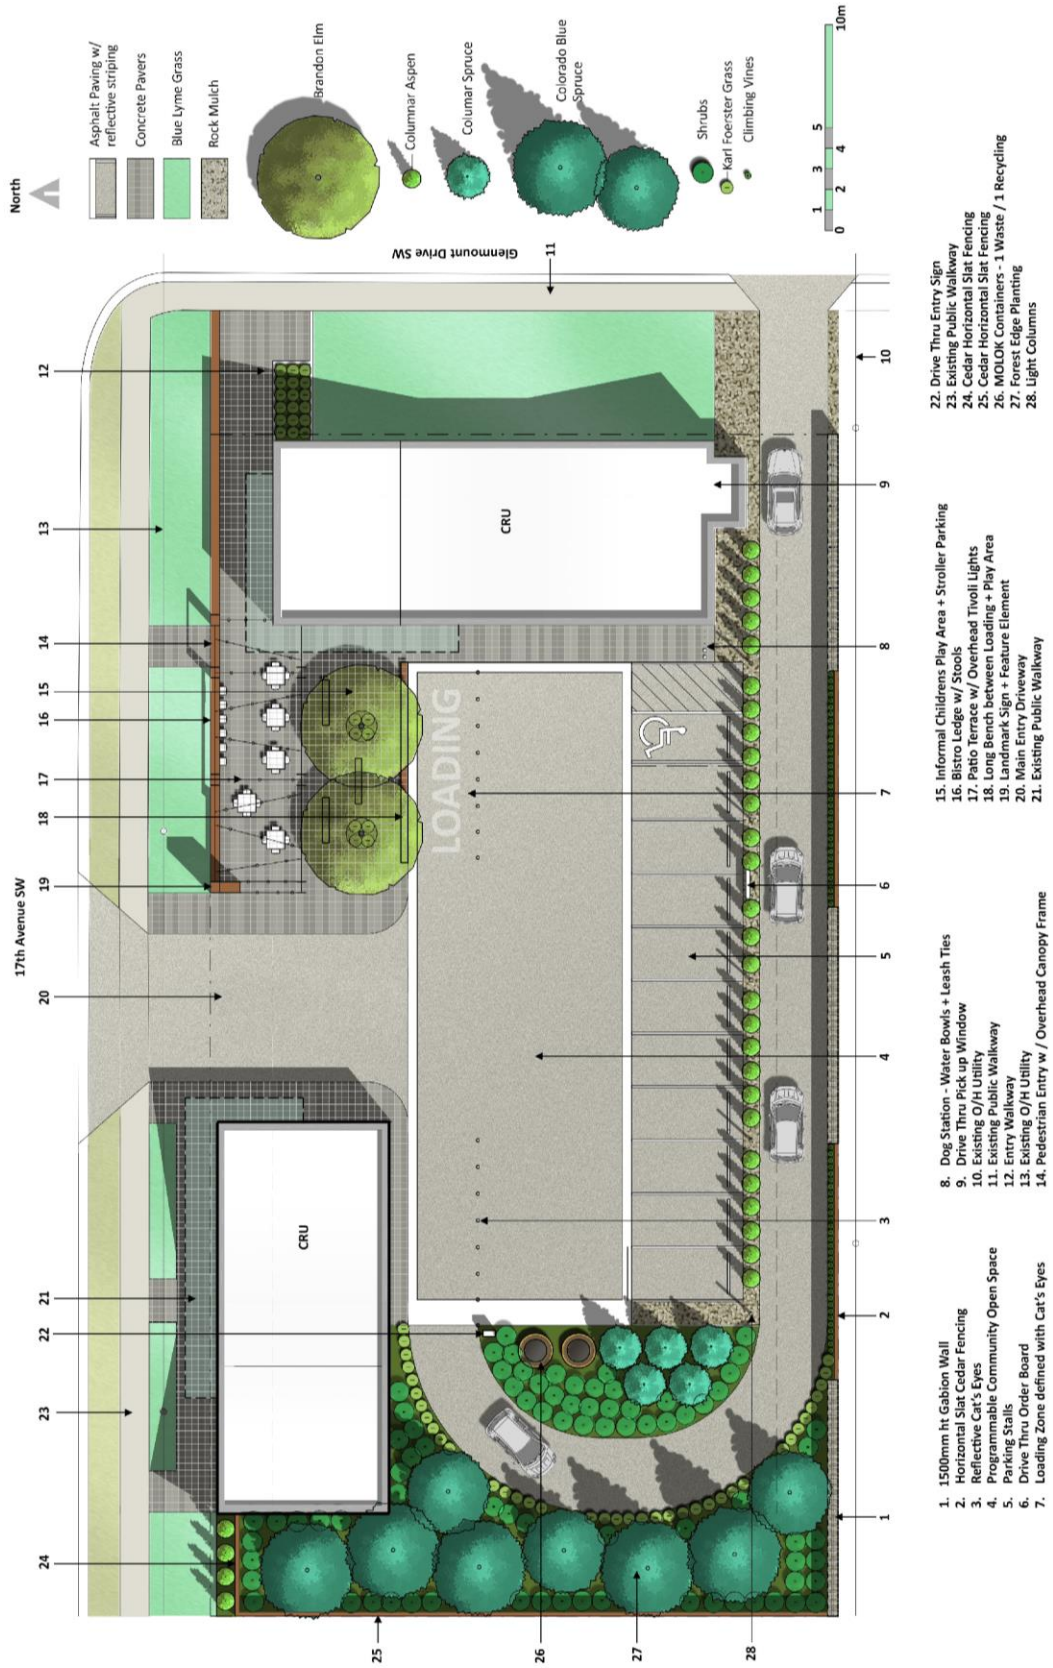

GLENDALE COMMONS | SCHEMATIC PLAN | [SMM] | BEN BARRINGTON | MAY 6, 2019 | 1:200