


Proposed Outline Plan

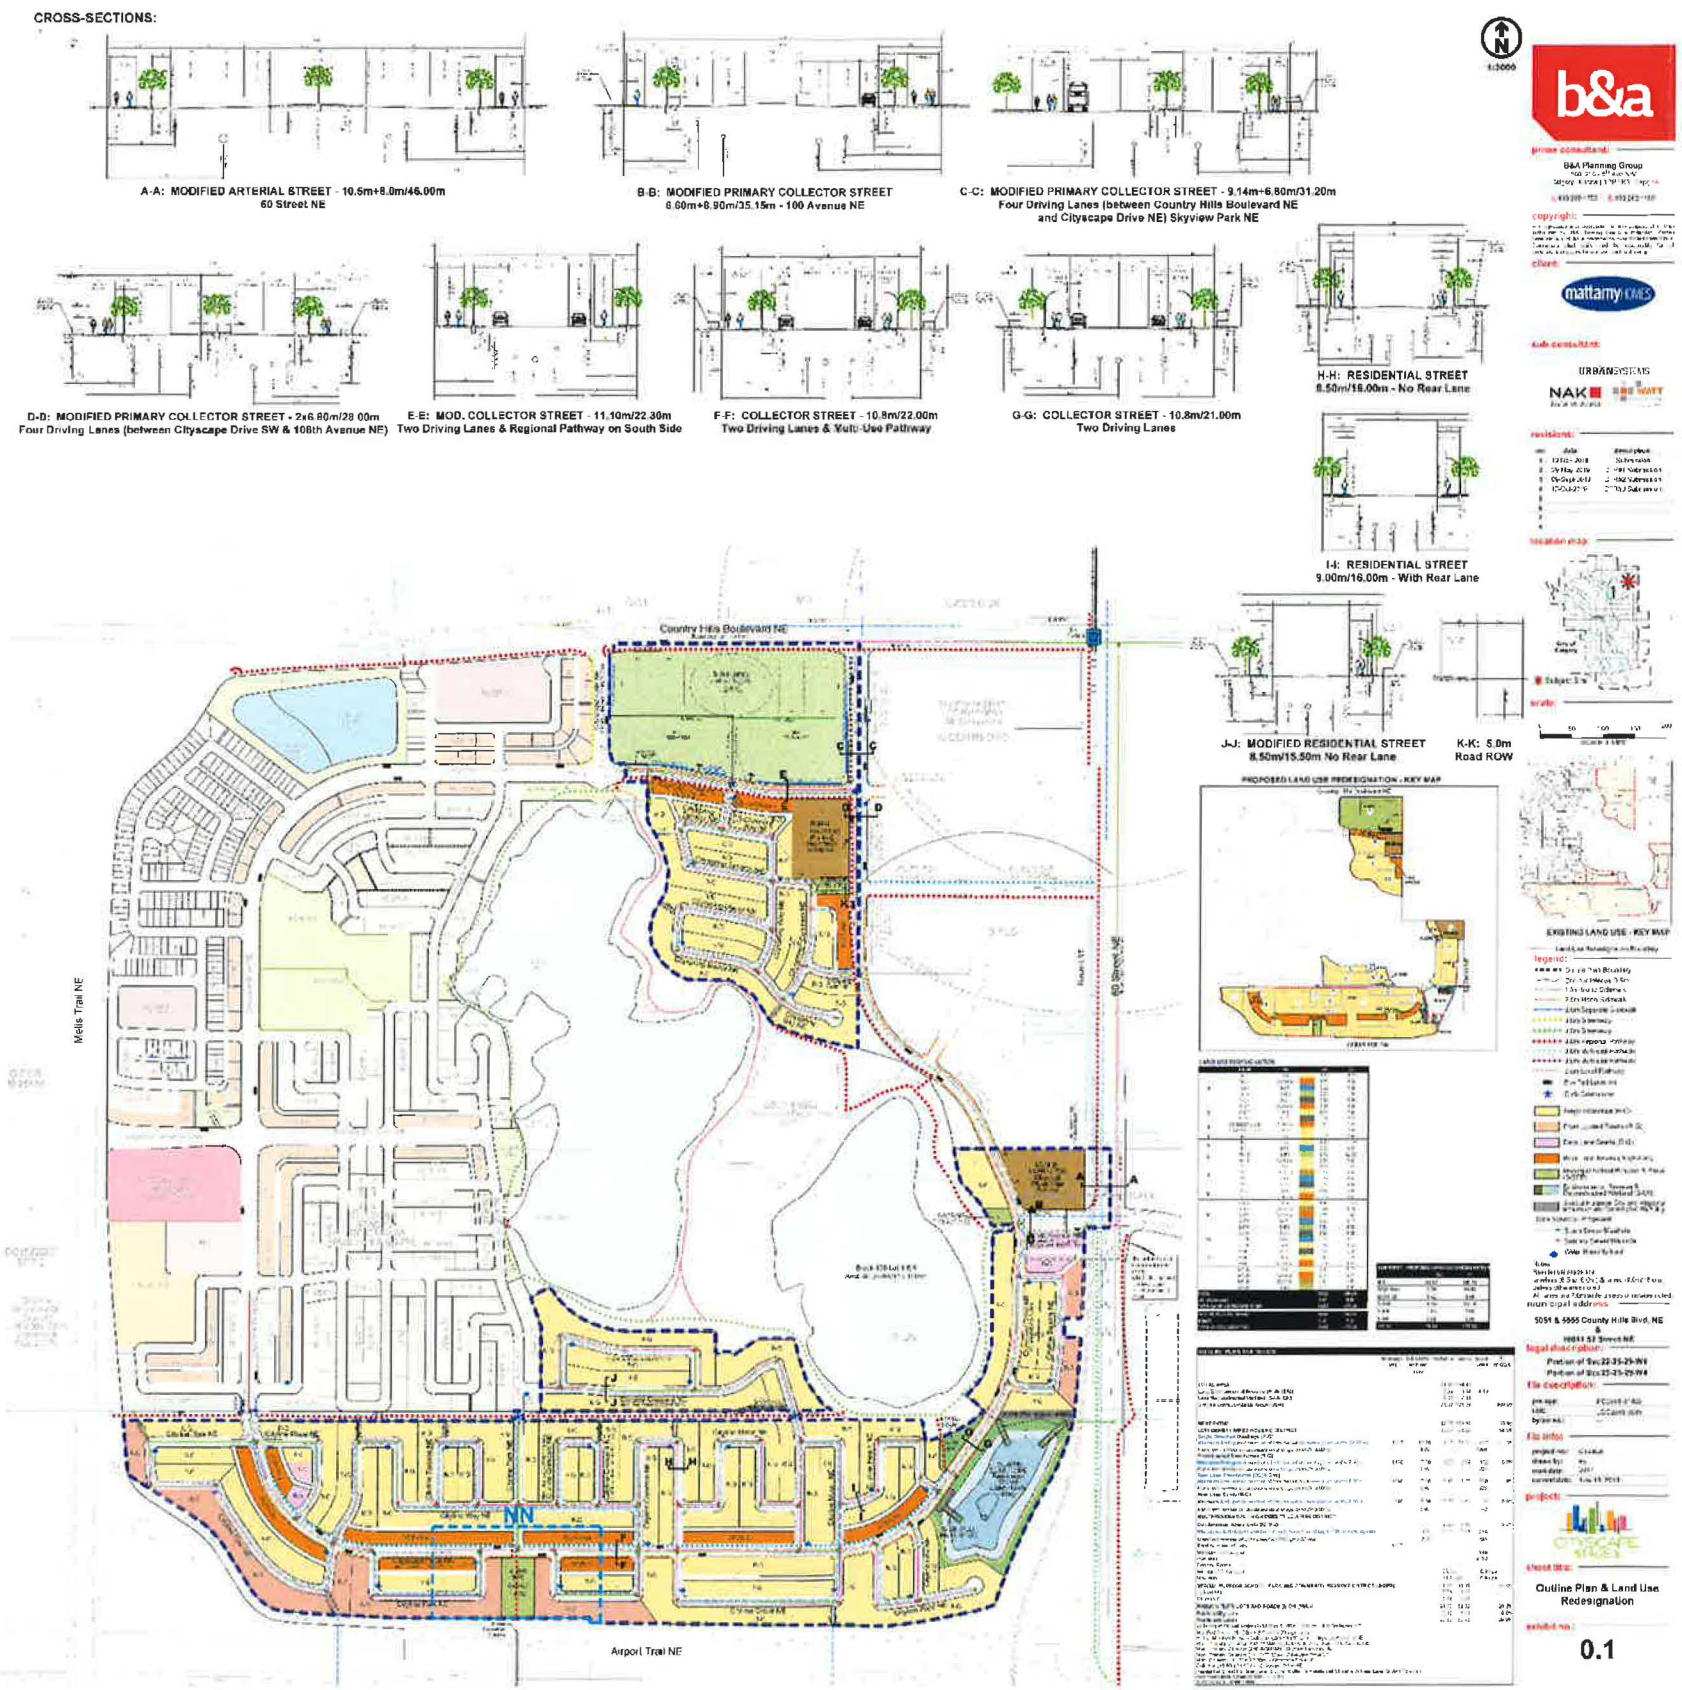

CITY OF CALGARY
RECEIVED
 IN COUNCIL CHAMBER
 NOV 21 2019
 ITEM: #7.2.4 CPC2019-1375
 Public Distribution
 CITY CLERK'S DEPARTMENT