

Comparison of Approved and Proposed Outline Plan

**Legend:**

Outline Plan Boundary

Contour Interval 0.5m

1.2m Mono Sidewalk

2.0m Separate Sidewalk

3.0m Multi-Use Pathway

Deep Services - Proposed

Storm Sewer/Manhole


Sanitary Sewer/Manhole

Water Main/Hydrant


Notes:

All lanes are 7.0m wide unless otherwise noted.

APPROVED YORKVILLE OUTLINE PLAN LOC2014-0023

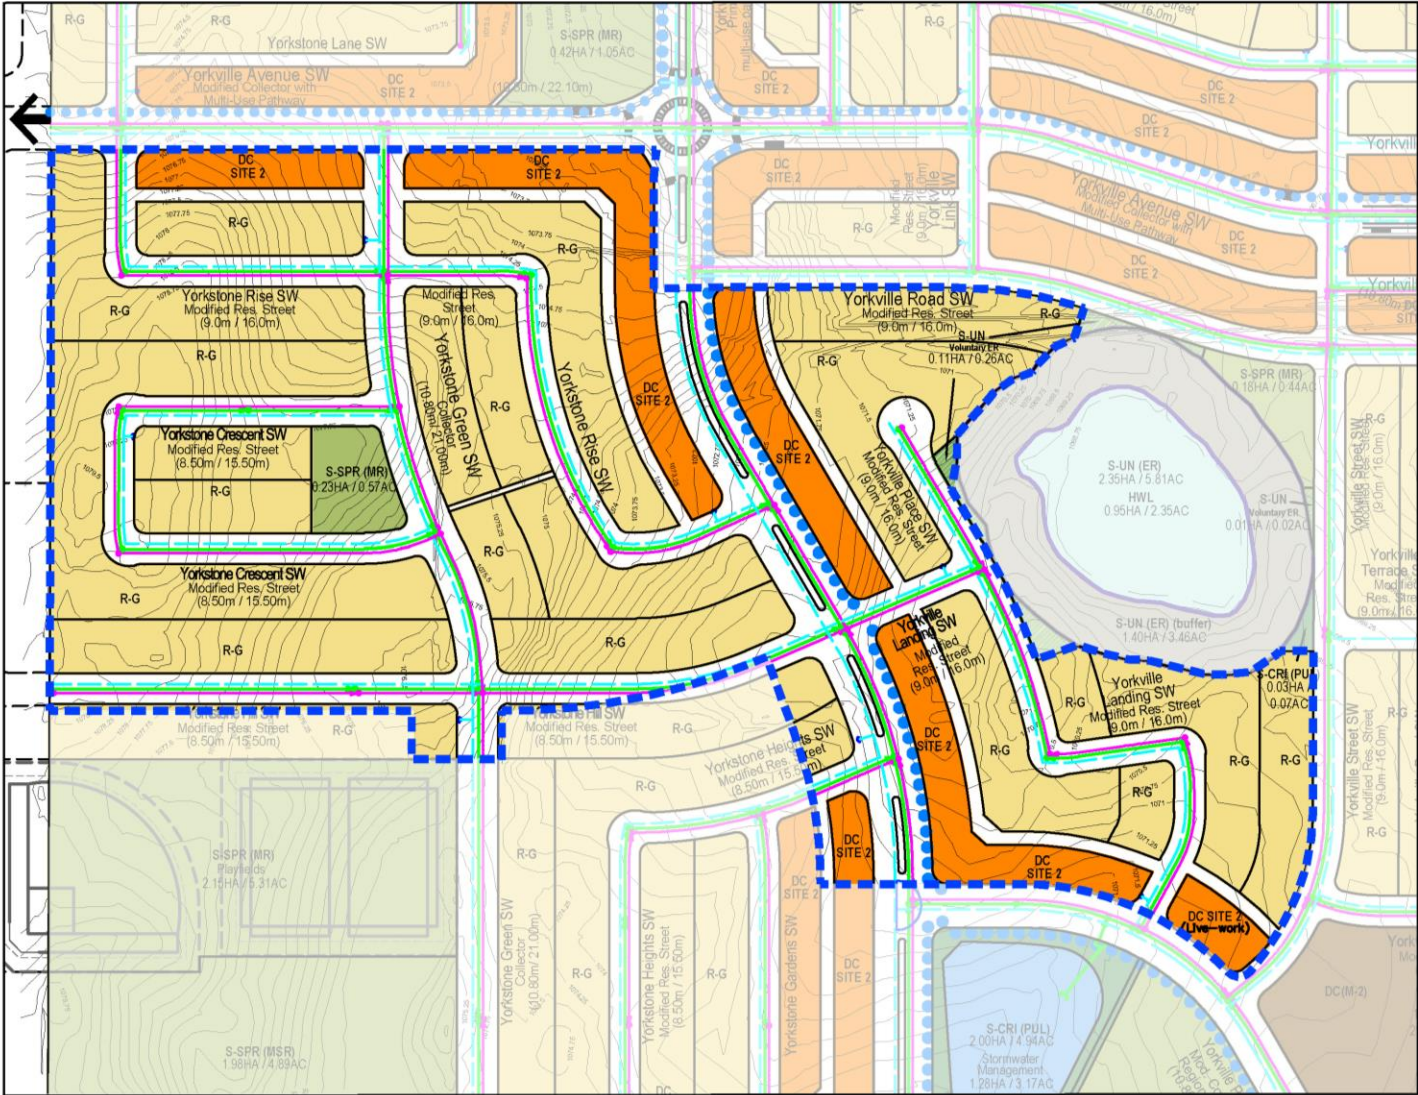

PROPOSED YORKVILLE OUTLINE PLAN - LOC2019-0129

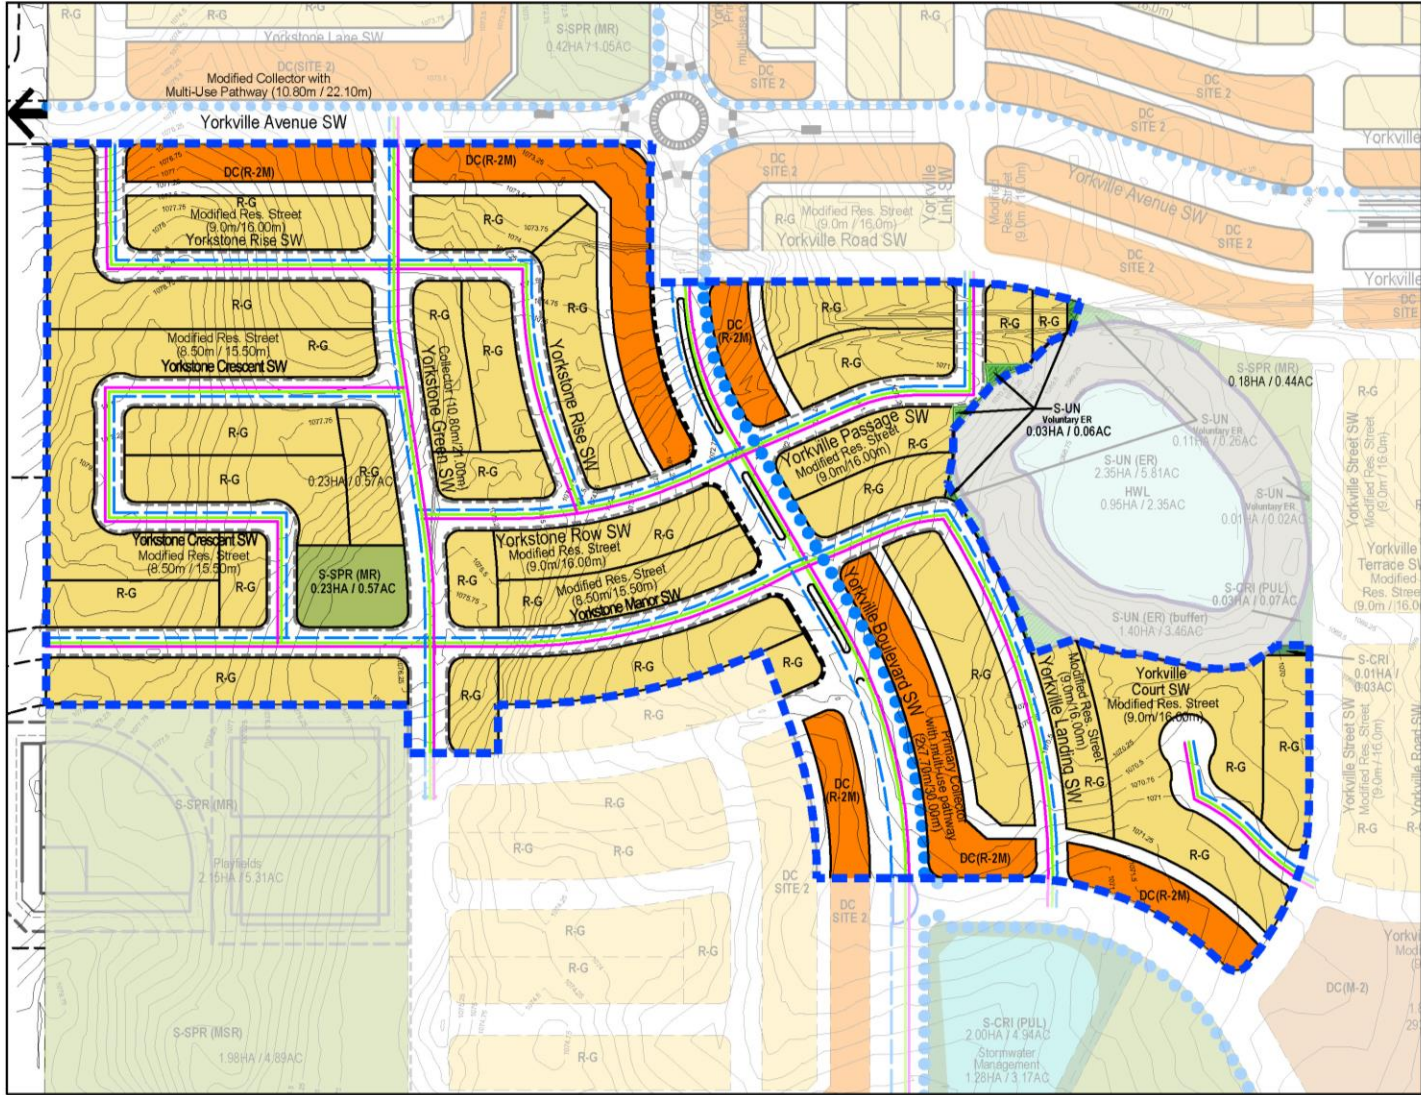

YORKVILLE