



**CROWCHILD TRAIL STUDY**  
**SHORT TERM**  
**RECOMMENDED PLAN**  
**16 AVE NW**  
**EXHIBIT 4.1**  
 20170301

# Crowchild Trail Study - Recommended Short-term Plan

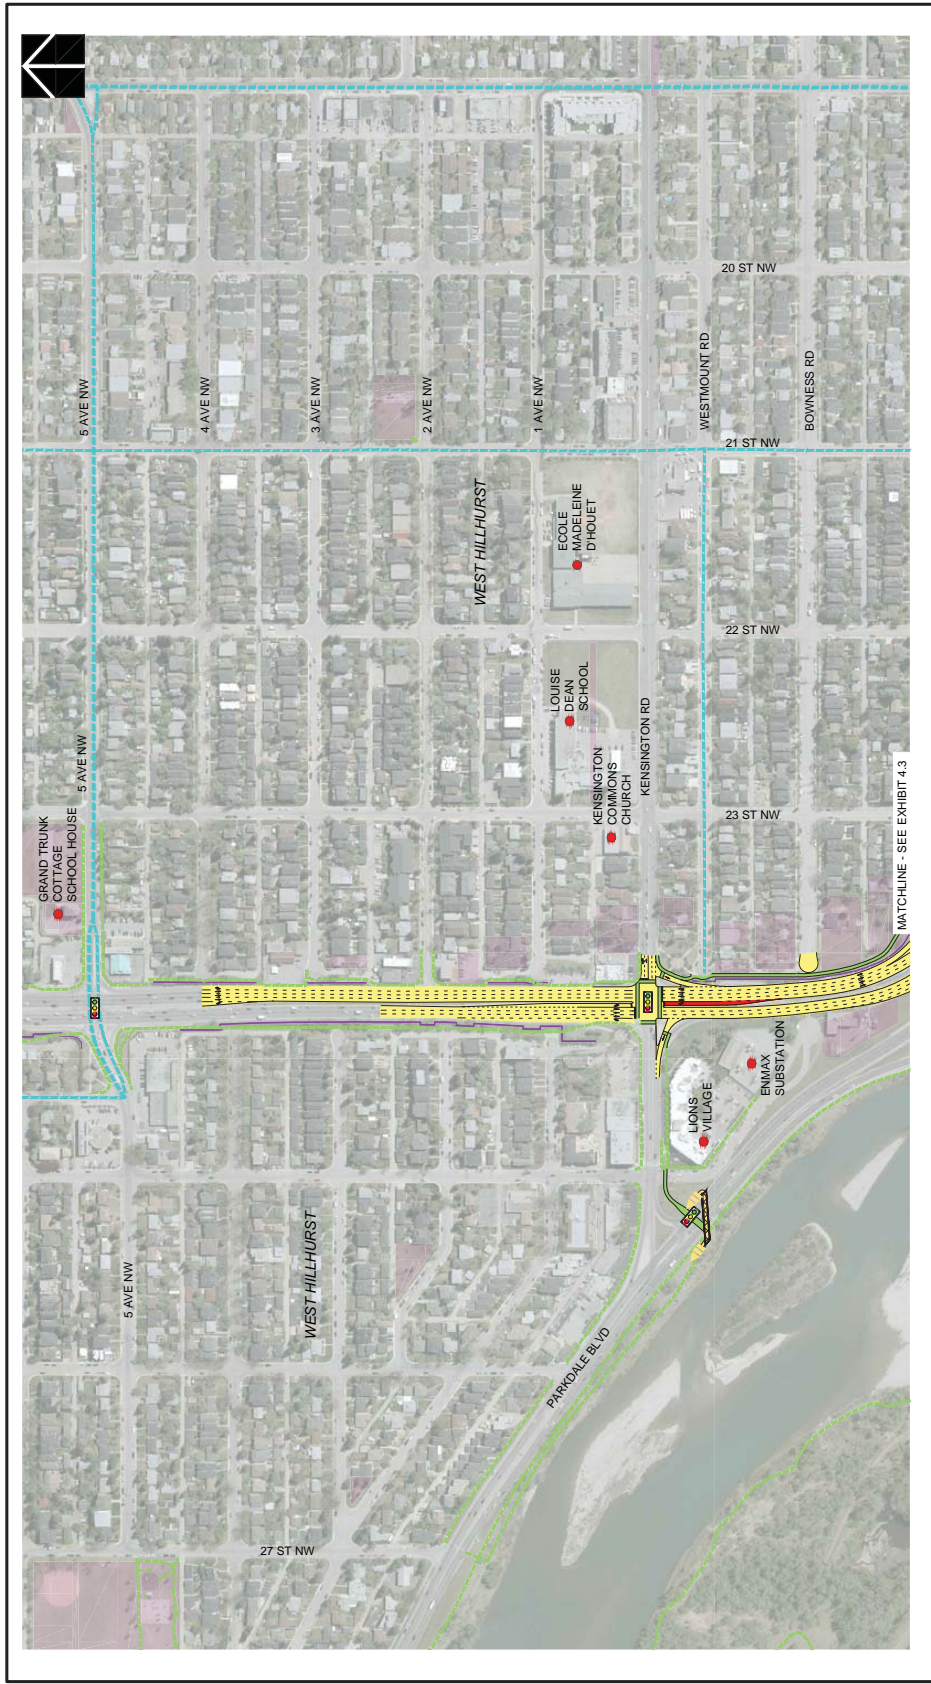


**CROWCHILD TRAIL STUDY**  
**SHORT TERM**  
**RECOMMENDED PLAN**  
**KENSINGTON RD**  
**EXHIBIT 4.2**  
 20170301

- Legend:**
- PROPOSED ROAD
  - EXISTING ROAD
  - PROPOSED BRIDGE
  - ROAD CLOSURES
  - LANE COUNT / DIRECTION
  - TRAFFIC SIGNAL
  - RETAINING WALL
  - NOISE WALL
  - EXISTING PATHWAY / SIDEWALK
  - EXISTING PEDESTRIAN BRIDGE
  - EXISTING ON STREET BIKE ROUTE
  - PROPOSED PATHWAY / SIDEWALK
  - PROPOSED PEDESTRIAN BRIDGE
  - PROPOSED BIKE ROUTE
  - POTENTIAL BIKE ROUTE
  - POTENTIAL PROPERTY IMPACTS - BUILDING
  - POTENTIAL PROPERTY IMPACTS - GRADING
  - CITY OWNED PROPERTY
  - PROPOSED OR ENHANCED GREEN SPACE
  - RECOMMENDED FOR PREVIOUS STAGE
  - COMMUNITY PLACES OF INTEREST
  - EXISTING LOT
  - TRANSIT

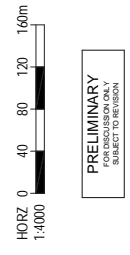


# Crowchild Trail Study - Recommended Short-term Plan

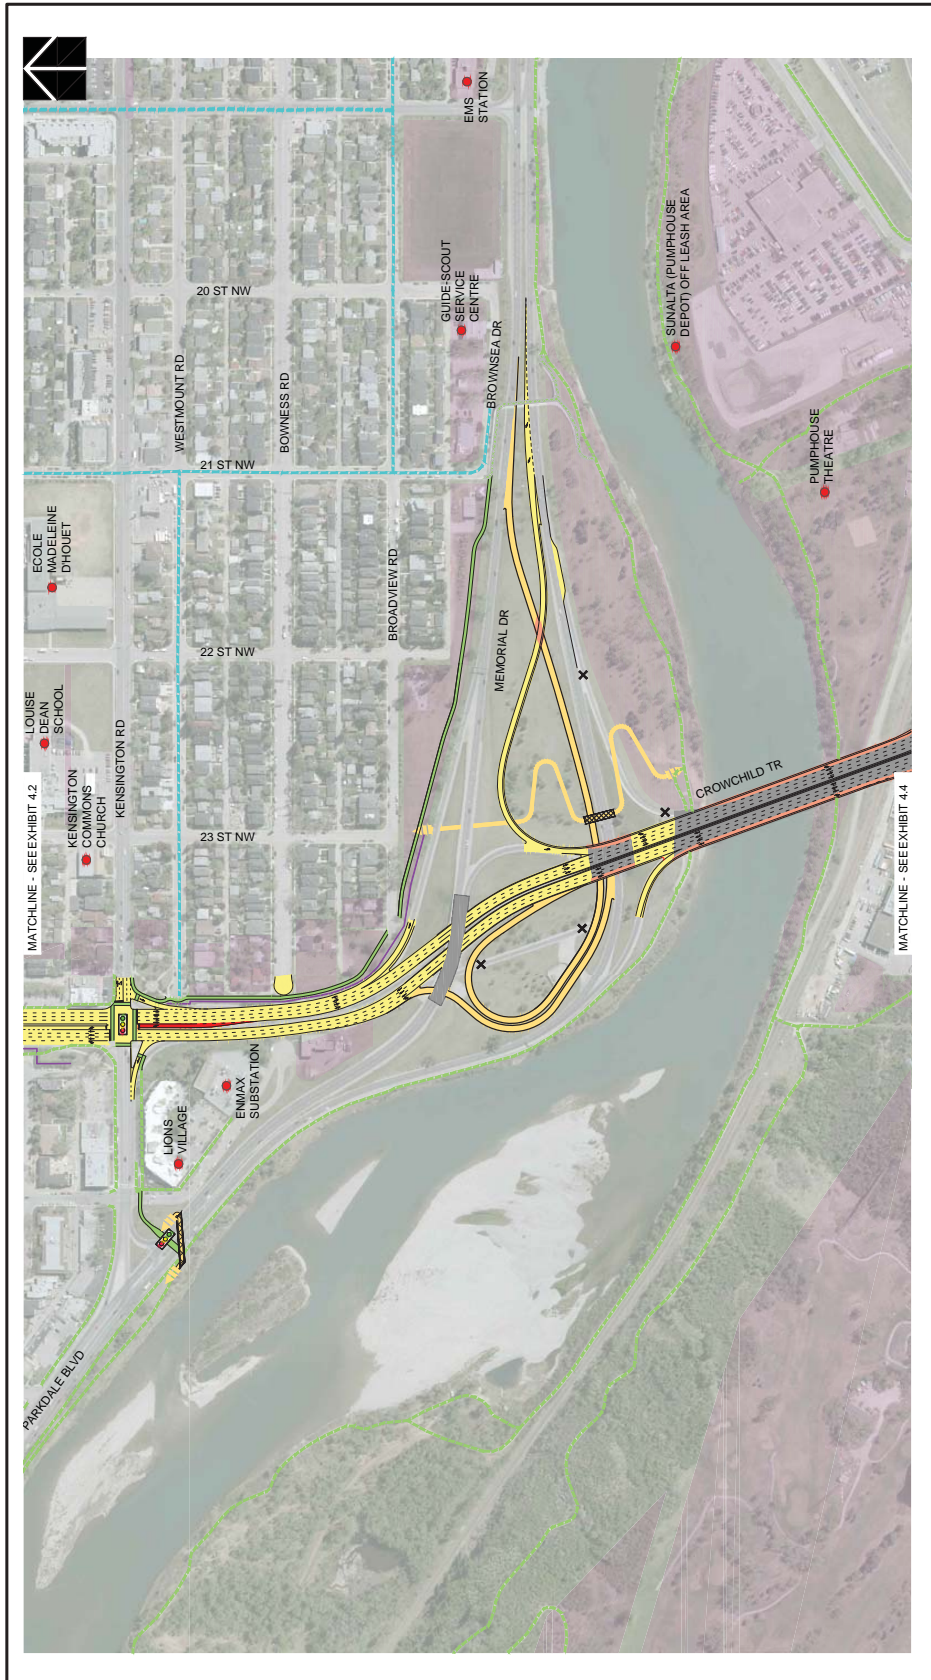


**CROWCHILD TRAIL STUDY**  
**SHORT TERM**  
**RECOMMENDED PLAN**  
**MEMORIAL DR**  
**EXHIBIT 4.3**  
 20170301



# Crowchild Trail Study - Recommended Short-term Plan

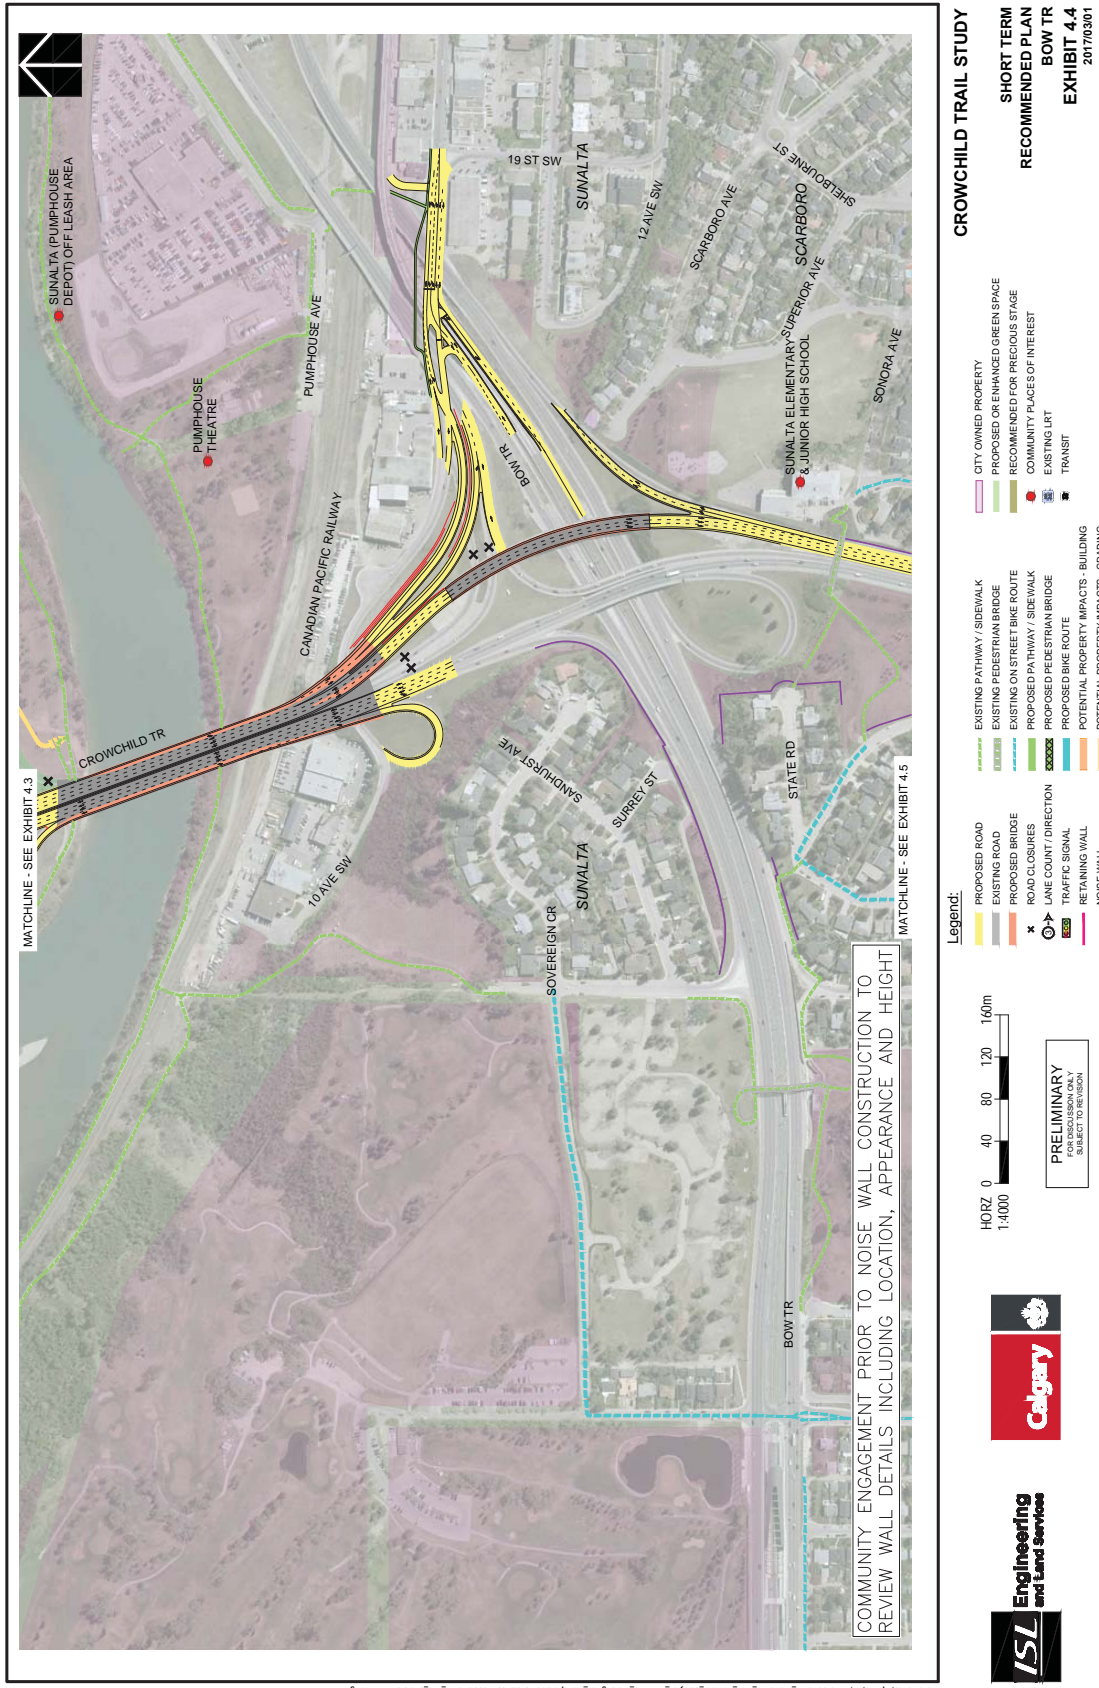

# Crowchild Trail Study - Recommended Short-term Plan

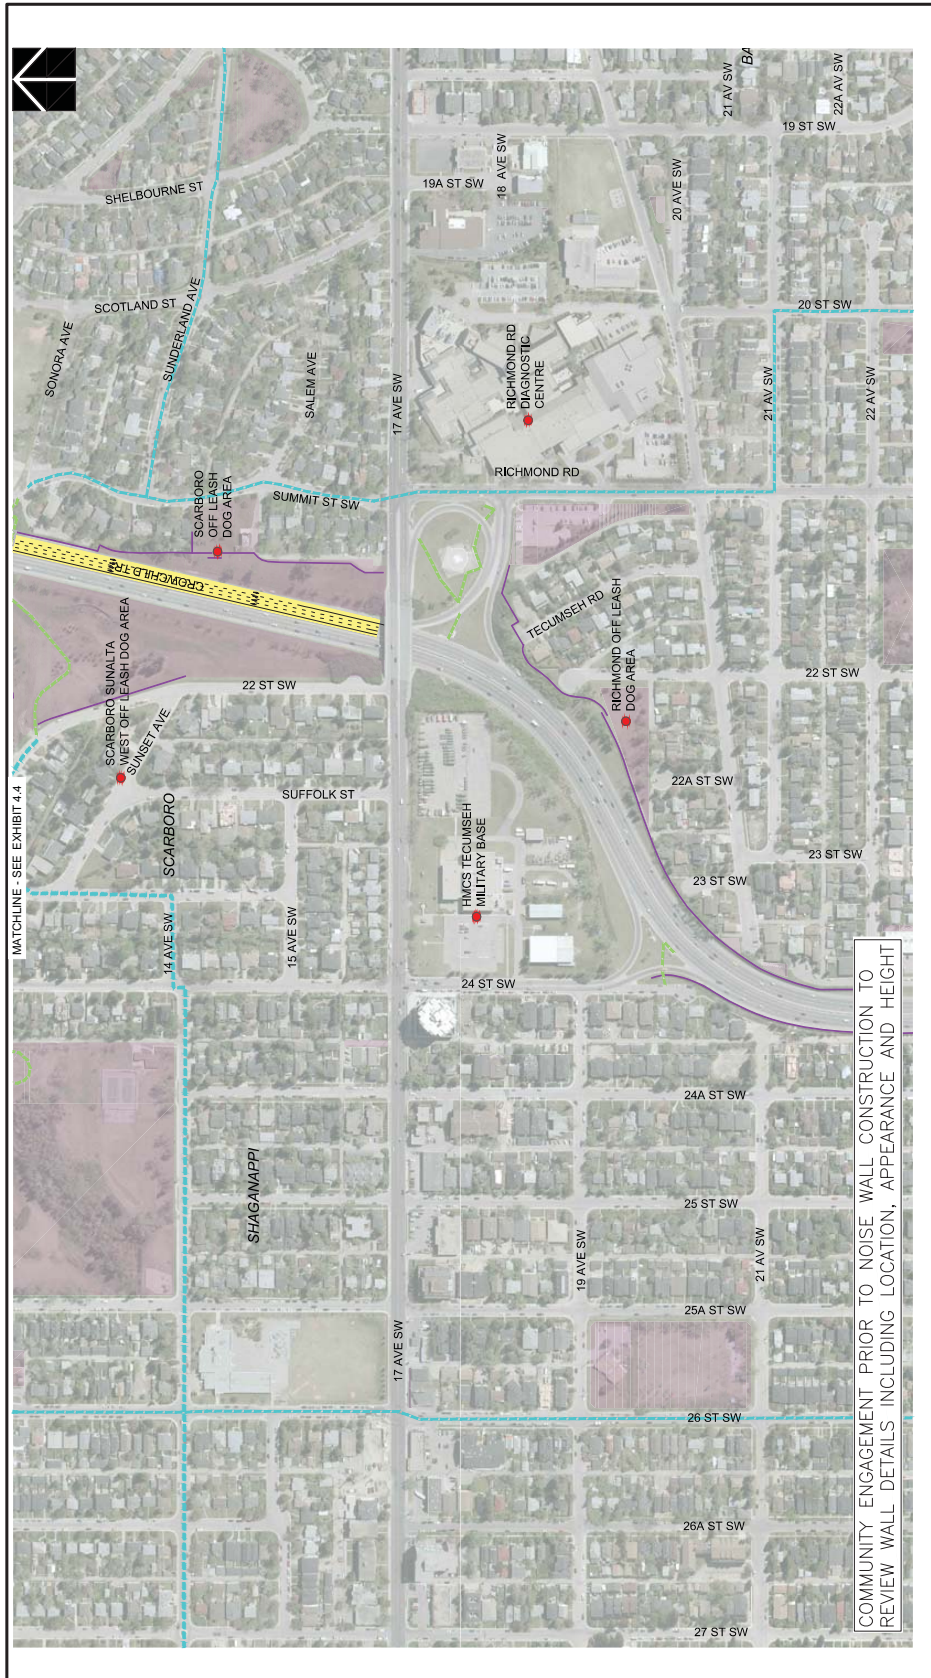

**CROWCHILD TRAIL STUDY**  
**SHORT TERM**  
**RECOMMEND PLAN**  
**17 AVE SW**  
**EXHIBIT 4.5**  
 20170301

**Legend:**

- PROPOSED ROAD
- EXISTING ROAD
- PROPOSED BRIDGE
- ROAD CLOSURES
- LANE COUNT / DIRECTION
- TRAFFIC SIGNAL
- RETAINING WALL
- NOISE WALL
- EXISTING PATHWAY / SIDEWALK
- EXISTING PEDESTRIAN BRIDGE
- EXISTING ON STREET BIKE ROUTE
- PROPOSED PATHWAY / SIDEWALK
- PROPOSED BIKE ROUTE
- POTENTIAL PROPERTY IMPACTS - BUILDING
- POTENTIAL PROPERTY IMPACTS - GRADING
- CITY OWNED PROPERTY
- PROPOSED OR ENHANCED GREEN SPACE
- RECOMMENDED FOR PREVIOUS STAGE
- COMMUNITY PLACES OF INTEREST
- EXISTING LIST
- TRANSIT

HORZ 0 40 80 120 160m  
 1:4000  
**PRELIMINARY**  
 SUBJECT TO REVISION





Legend:




CROWCHILD TRAIL STUDY

SHORT-TERM RECOMMENDED PLAN  
PERSPECTIVE SKETCH

SHORT-TERM BOW TR. AREA LOOKING NORTHWEST  
EXHIBIT 4.25  
2017/03/01

PRELIMINARY  
FOR DISCUSSION ONLY  
SUBJECT TO REVISION

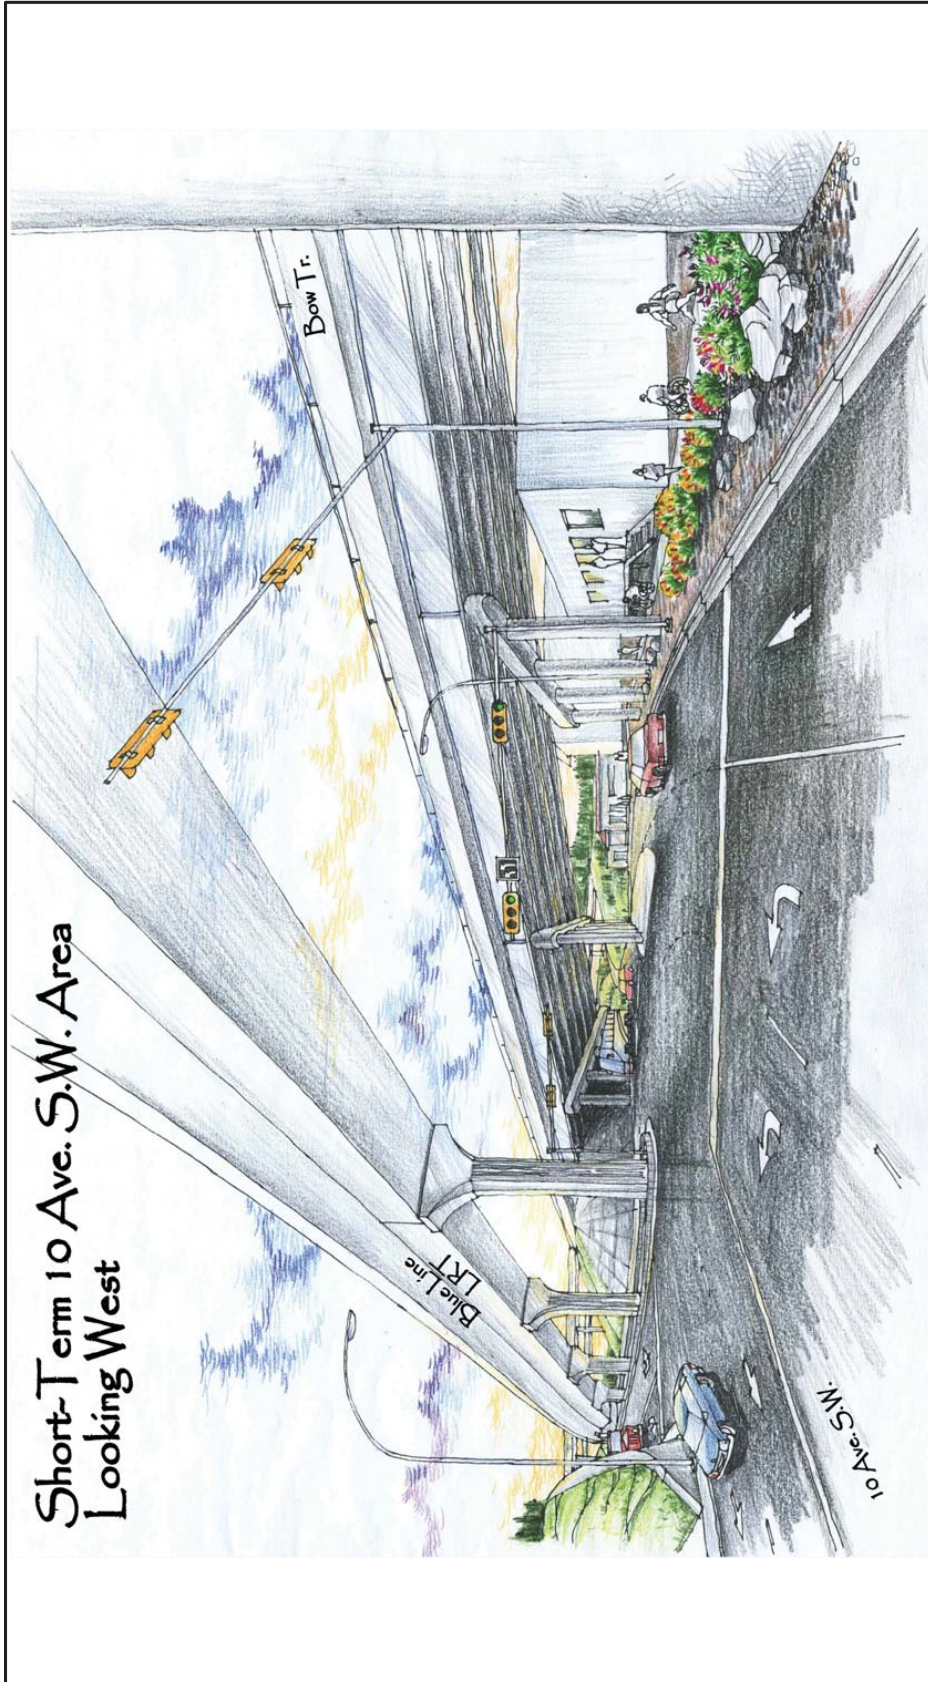

Short-Term 10 Ave. S.W. Area  
Looking West

Bow Tr.

Blue Line  
LRT

10 Ave. SW.

Legend:

CROWCHILD TRAIL STUDY

SHORT-TERM RECOMMENDED PLAN  
PERSPECTIVE SKETCH  
SHORT-TERM 10 AVE SW AREA LOOKING WEST  
EXHIBIT 4.26  
2017/03/01

PRELIMINARY  
FOR DISCUSSION ONLY  
SUBJECT TO REVISION

