



CROWCHILD TRAIL STUDY
LONG TERM
RECOMMENDED PLAN
MEMORIAL DR
EXHIBIT 4.15
 2017/09/01

- Legend:**
- EXISTING PATHWAY / SIDEWALK
 - EXISTING ON STREET BIKE ROUTE
 - PROPOSED PATHWAY / SIDEWALK
 - PROPOSED PEDESTRIAN BRIDGE
 - PROPOSED BIKE ROUTE
 - POTENTIAL PROPERTY IMPACTS - BUILDING
 - POTENTIAL PROPERTY IMPACTS - GRADING
 - CITY OWNED PROPERTY
 - PROPOSED OR ENHANCED GREEN SPACE
 - RECOMMENDED FOR PREVIOUS STAGE
 - COMMUNITY PLACES OF INTEREST
 - EXISTING LRT
 - TRANSIT
 - PROPOSED ROAD
 - EXISTING ROAD
 - PROPOSED BRIDGE
 - ROAD CLOSURES
 - LANE COUNT / DIRECTION
 - TRAFFIC SIGNAL
 - RETAINING WALL
 - NOISE WALL

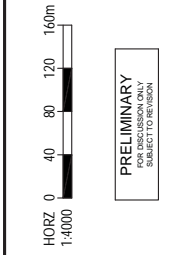

Crowchild Trail Study - Recommended Long-term Plan

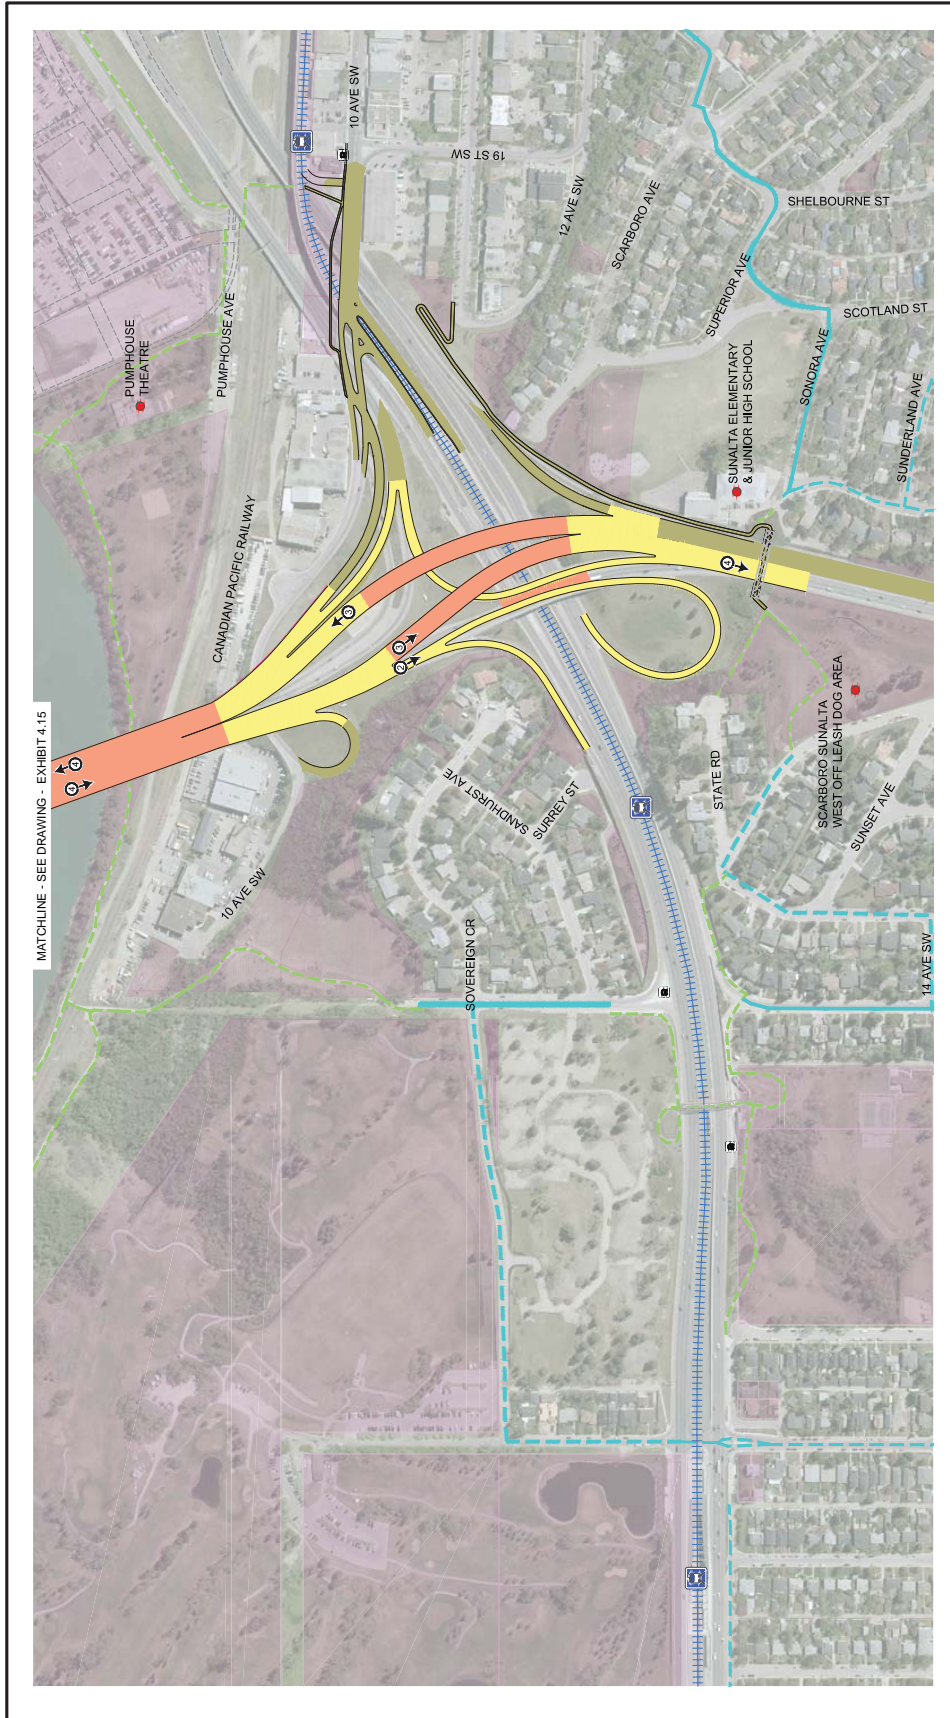

CROWCHILD TRAIL STUDY
LONG TERM
RECOMMENDED PLAN
BOW TR
EXHIBIT 4.16
 2017/09/01

- Legend:**
- PROPOSED ROAD
 - EXISTING ROAD
 - PROPOSED BRIDGE
 - ROAD CLOSURES
 - LANE COUNT / DIRECTION
 - TRAFFIC SIGNAL
 - RETAINING WALL
 - NOISE WALL
- EXISTING PATHWAY / SIDEWALK
 - EXISTING PEDESTRIAN BRIDGE
 - EXISTING ON STREET BIKE ROUTE
 - PROPOSED PATHWAY / SIDEWALK
 - PROPOSED PEDESTRIAN BRIDGE
 - PROPOSED BIKE ROUTE
 - POTENTIAL PROPERTY IMPACTS - BUILDING
 - POTENTIAL PROPERTY IMPACTS - GRADING
- CITY OWNED PROPERTY
 - PROPOSED OR ENHANCED GREEN SPACE
 - RECOMMENDED FOR PREVIOUS STAGE
 - COMMUNITY PLACES OF INTEREST
 - EXISTING LRT
 - TRANSIT

