

Proposed Outline Plan

Calgary Planning Commission is the Approving Authority for the Outline Plan. Attachment for Council's reference only.

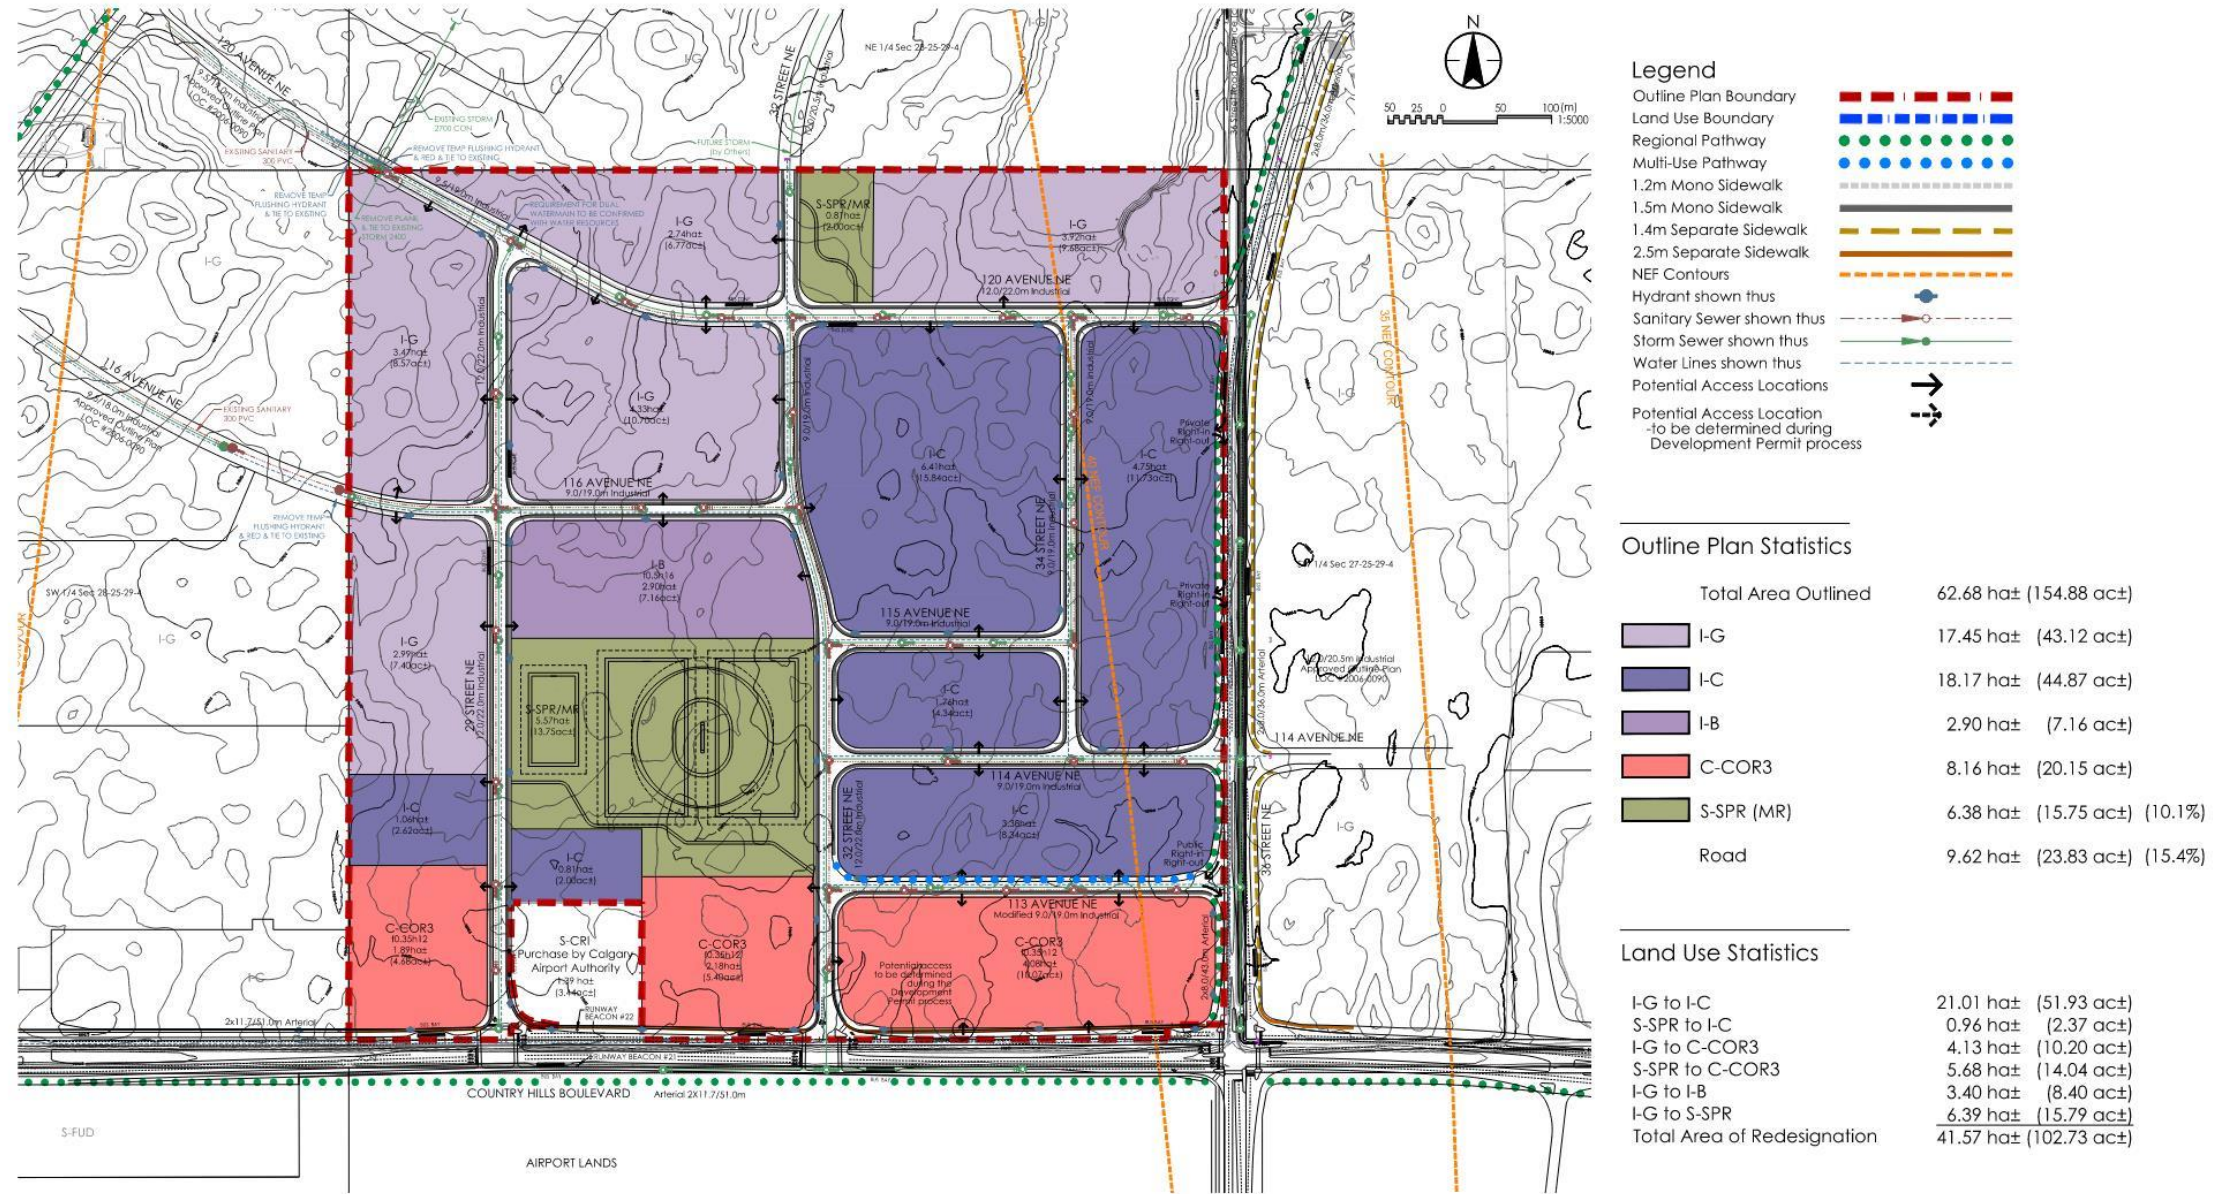




FIGURE 1.0 | BISHOP (STONEGATE)
Outline Plan & Land Use Redesignation



Dec 2020

CONCEPT ONLY
THE DRAWING IS AN ARTISTIC REPRESENTATION OF
DESIGN PREPARED BY STANTEC CONSULTING LTD.
IT IS CONCEPTUAL IN NATURE AND SUBJECT TO CHANGE.
COPYRIGHT RESERVED.

116500364

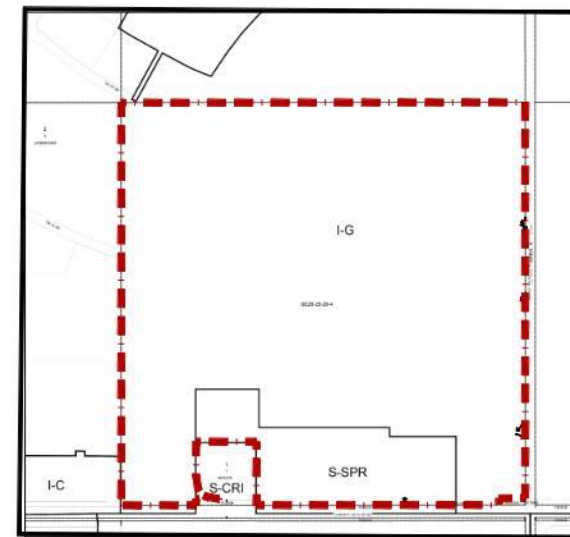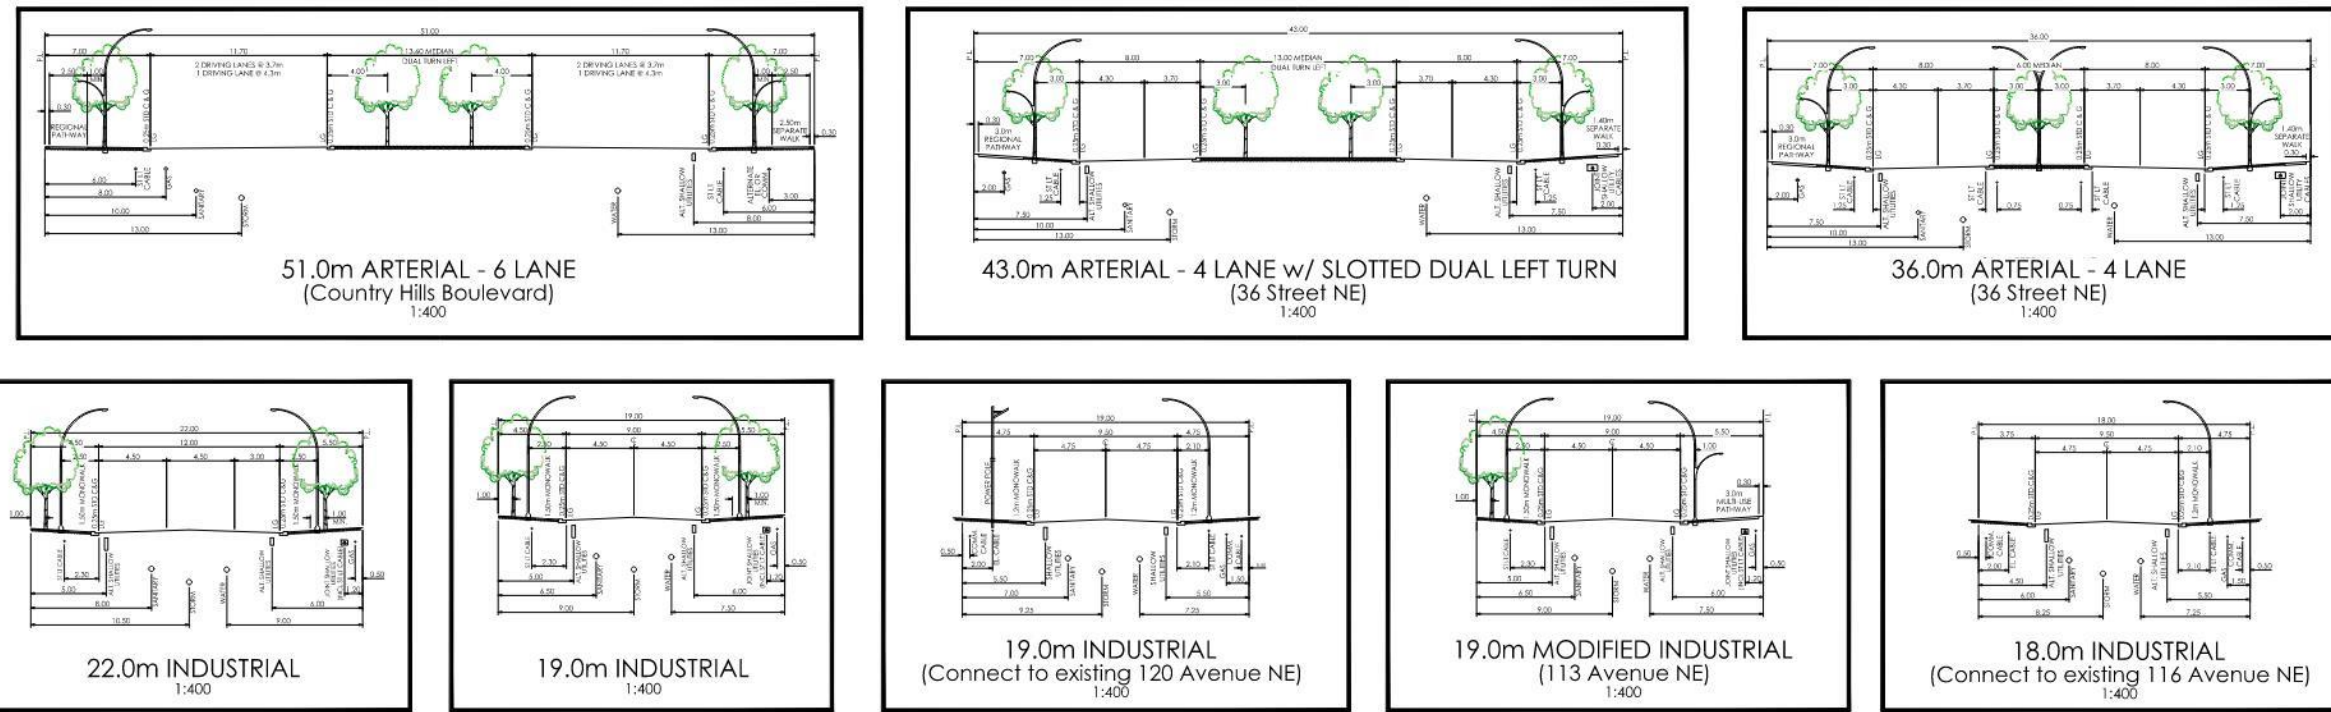

Existing Land Use
NTS



Proposed Land Use Redesignation
NTS

V:\1165\act\116510668\report_land\urban_planning\stage_01\outline_plan\drawings\116520364_02_d04.dwg layout: section1\1\1.cpc

FIGURE 2.0 | BISHOP (STONEGATE)
Outline Plan & Land Use Redesignation



CONCEPT ONLY
THIS DRAWING IS AN ARTISTIC REPRESENTATION OF
DESIGNS PREPARED BY STANTEC CONSULTING LTD.
IT IS CONCEPTUAL IN NATURE AND SUBJECT TO CHANGE.
COPYRIGHT RESERVED.

116500364

Dec 2020