

Registered Road Closure Plan

CPC2021-0444
ATTACHMENT 10

CITY OF CALGARY

FILED PLAN SHOWING AREA REQUIRED FOR
ROAD CLOSURE PURPOSES

AFFECTING

ROADS AND LANES ON PLAN 8167GK,
ROAD PLAN 1507BM

AND

ROAD PLAN 101 5013

ALL WITHIN THE

W.1/2 SEC.33, TWP.24, RGE.2, W.5M.

SCALE: 1:1500

B.M. WILSON, ALS 2021

LEGEND

1. AREA AFFECTED BY THIS PLAN OUTLINED THUS AND CONTAINS 4.458 ha.
2. STATUTORY IRON POSTS SHOWN THUS: FOUND
3. TEMPORARY POINT ESTABLISHED, LEFT NO MARK, SHOWN THUS: X
4. ALBERTA SURVEY CONTROL MARKER SHOWN THUS: A
5. ALBERTA SURVEY CONTROL MARKER USED AS REFERENCE POINT SHOWN THUS: A RP
6. DISTANCES ARE IN METRES.
7. DISTANCES ALONG CURVED BOUNDARIES ARE ARC DISTANCES.
8. THE DESIGNATION 'R' AFTER A BEARING INDICATES THAT THE LINE IS RADIAL TO THE ADJACENT CURVE.
9. BEARINGS ARE GRID AND DERIVED FROM THE LINE BETWEEN ASGM 75960 AND 173666.
10. THE PROJECTION IS 3° TRANSVERSE MERCATOR, THE DATUM IS NAD83 (ORIGINAL), THE REFERENCE MERIDIAN IS 114° WEST LONGITUDE, AND THE COMBINED SCALE FACTOR IS 0.999730.
11. GRID COORDINATES ARE DERIVED USING THE PUBLISHED VALUES FOR ASGM 75960:
NORTHING = 5662217.711, EASTING = -16410.849.
12. STATUTORY IRON POSTS FOUND OR PLACED ARE NUMBERED THUS: 123
13. THE POSITIONS WHERE IRON POSTS ARE TO BE PLACED PURSUANT TO SECTION 47 OF THE SURVEYS ACT ARE NUMBERED THUS: 123
14. CURVE CENTRE CO-ORDINATES ARE NUMBERED THUS: 123cc
15. CO-ORDINATE VALUES FOR POSITIONS OCCUPIED BY MONUMENTS FOUND OR PLACED BY THIS SURVEY, SURVEY CONTROL MARKERS USED, REFERENCE MONUMENTS INSTALLED AND THE LOCATION OF ALL MONUMENTS TO BE PLACED IN ACCORDANCE WITH SECTION 47 OF THE SURVEYS ACT, ARE SHOWN IN A TABLE OF COORDINATES ATTACHED TO THE PLAN INSTRUMENT.

ALS	ALBERTA LAND SURVEYOR
SEC.	SECTION
TWP.	TOWNSHIP
RGE.	RANGE
M.	MERIDIAN
ha	HECTARE
ac	ACRE
N.	NORTH
S.	SOUTH
E.	EAST
W.	WEST
Est.	ESTABLISHED
Re-est.	RE-ESTABLISHED
T.U.C.	TRANSPORTATION/UTILITY CORRIDOR
Mk.	MARK
Mp.	MARKER POST
ASCM	ALBERTA SURVEY CONTROL MARKER
NAD83	NORTH AMERICAN DATUM OF 1983
R	RADIUS/RADIAL
A	CENTRAL ANGLE OF CURVE
R/W	RIGHT OF WAY
AR/W	ACCESS RIGHT OF WAY
UR/W	UTILITY RIGHT OF WAY
AGL	ABOVE GROUND LEVEL
BGL	BELOW GROUND LEVEL
FOP	FENCE CORNER POST
FL	FENCE LINE

SURVEYOR

BRENT M. WILSON, ALS 2021
SURVEYED BETWEEN THE DATES OF FEBRUARY 13, 2019 AND JULY 29, 2020
IN ACCORDANCE WITH THE PROVISIONS OF THE SURVEYS ACT.

REQUESTED BY

THE CITY OF CALGARY



REGISTRAR

ALBERTA LAND TITLES OFFICE

PLAN NO. 211 0547









ENTERED AND REGISTERED

ON March 25, 2021

INSTRUMENT NO. 211 063 661

D. Slomski
A.D. REGISTRAR

SCHEDULE OF AREAS	
ROADS AND LANES ON PLAN 8167GK	4.207 ha (10.40 ac)
ROAD PLAN 1507BM	0.107 ha (0.26 ac)
ROAD PLAN 101 5013	0.144 ha (0.36 ac)
TOTAL	4.458 ha (11.02 ac)

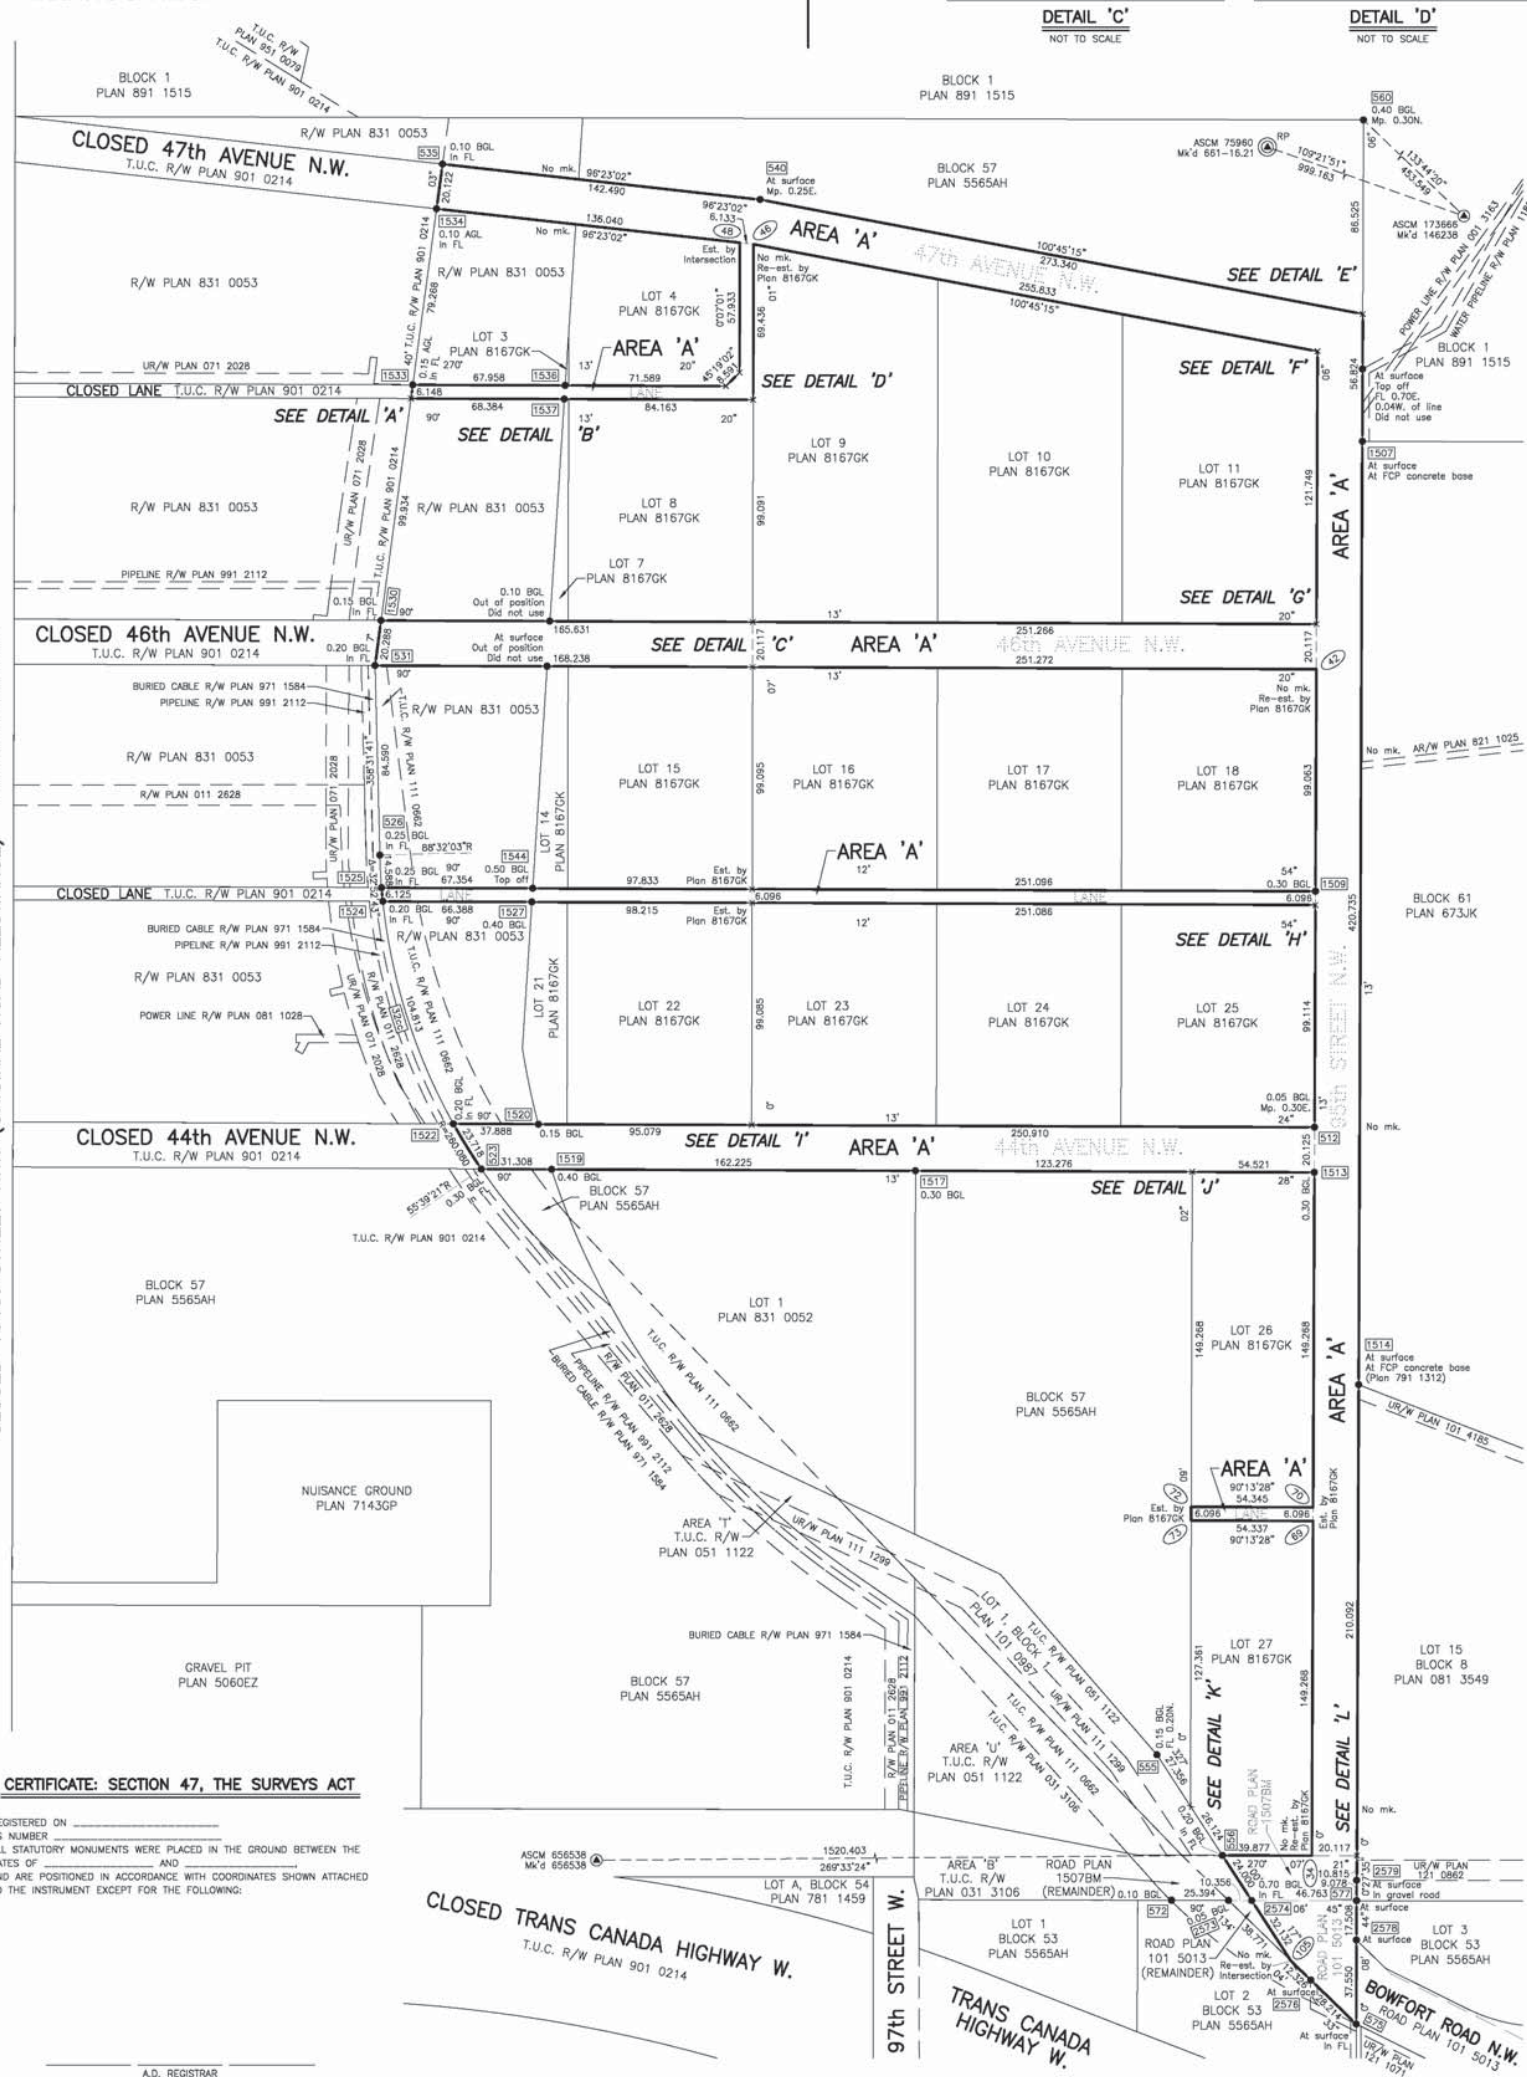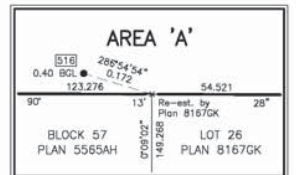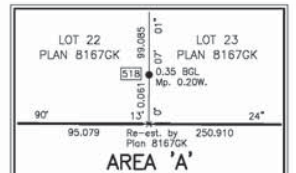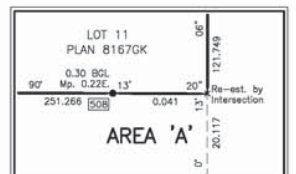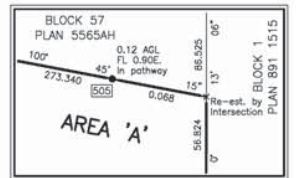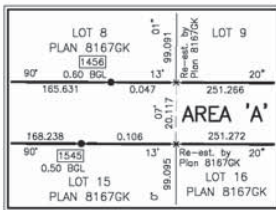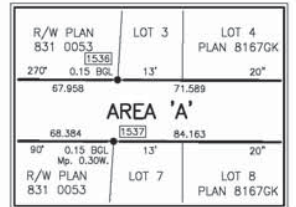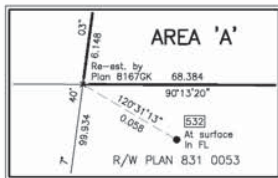

CERTIFICATE: SECTION 47, THE SURVEYS ACT

REGISTERED ON _____
AS NUMBER _____
ALL STATUTORY MONUMENTS WERE PLACED IN THE GROUND BETWEEN THE
DATES OF _____ AND _____
AND ARE POSITIONED IN ACCORDANCE WITH COORDINATES SHOWN ATTACHED
TO THE INSTRUMENT EXCEPT FOR THE FOLLOWING:

MAIDMENT
LAND SURVEYS LTD.
10, 141 Commercial Drive 403.286.0501
Calgary, AB T3Z 2A7 www.maidment.ca
FILE NUMBER: 119044fp