



# Pre-Application (PE2020-01170) Summary

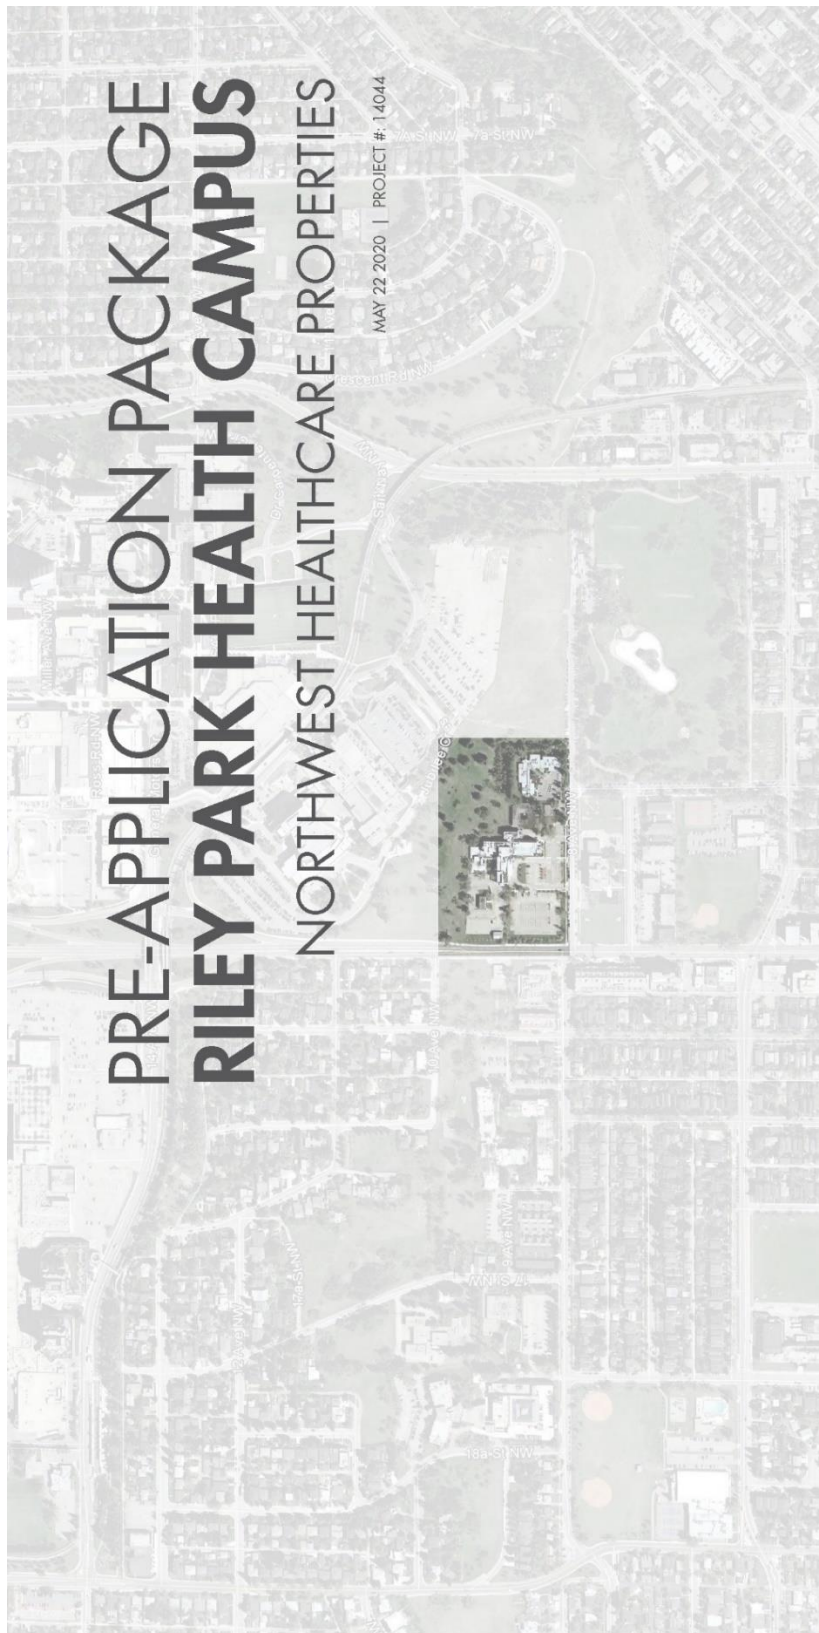

# OVERALL SITE PLAN

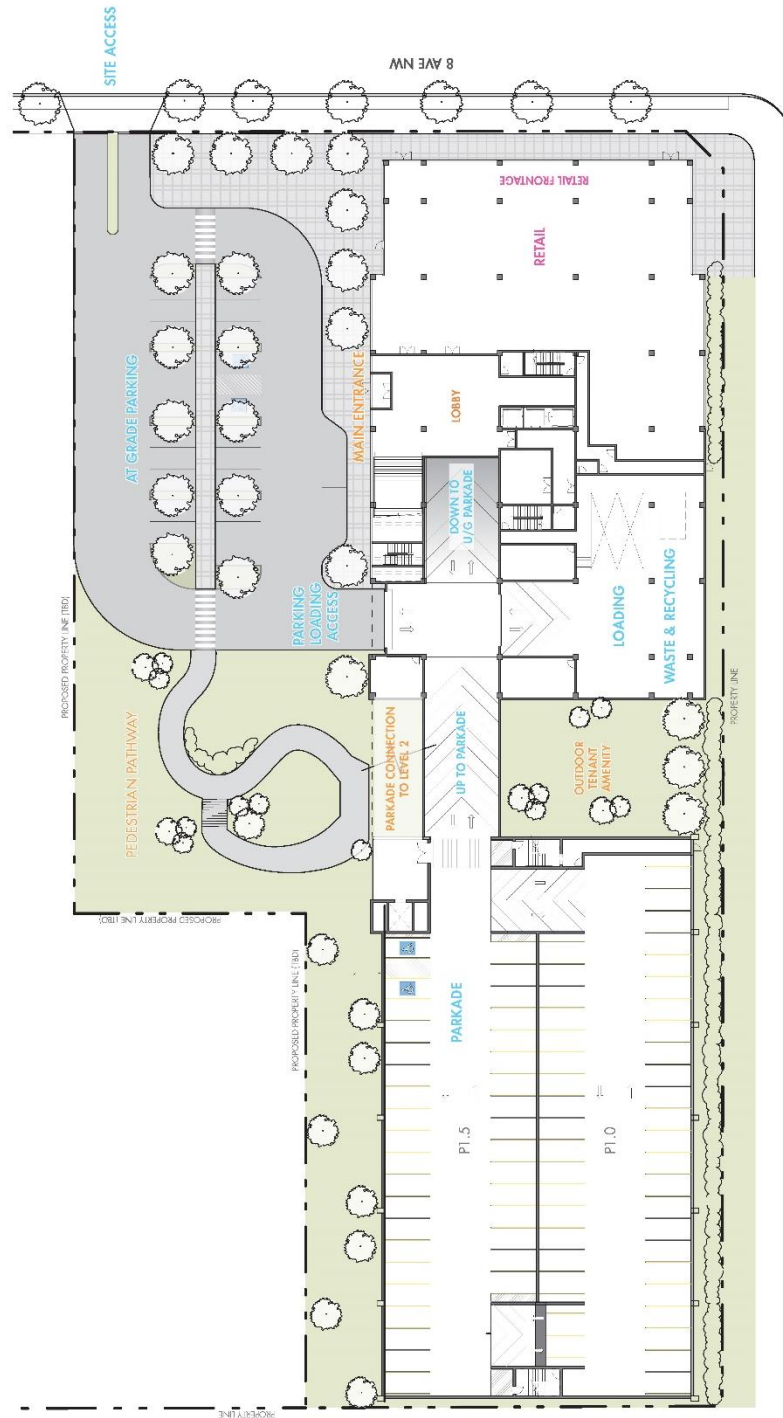

14 ST NW

# BUILDING ELEVATIONS



NOTE: GRADES TO BE CONFIRMED

MAY 22 2020 | 14044

GIBBS GAGE ARCHITECTS | RILEY PARK HEALTH CAMPUS | 18

SOUTH EAST PERSPECTIVE



NOTE: PRELIMINARY MASSING CONCEPTS SUBJECT TO CHANGE DUE TO DESIGN DEVELOPMENT AND COSTING

MAY 22 2020 | 14044

GIBBS GAGE ARCHITECTS | RILEY PARK HEALTH CAMPUS 28