


# Public Realm Concept Plan

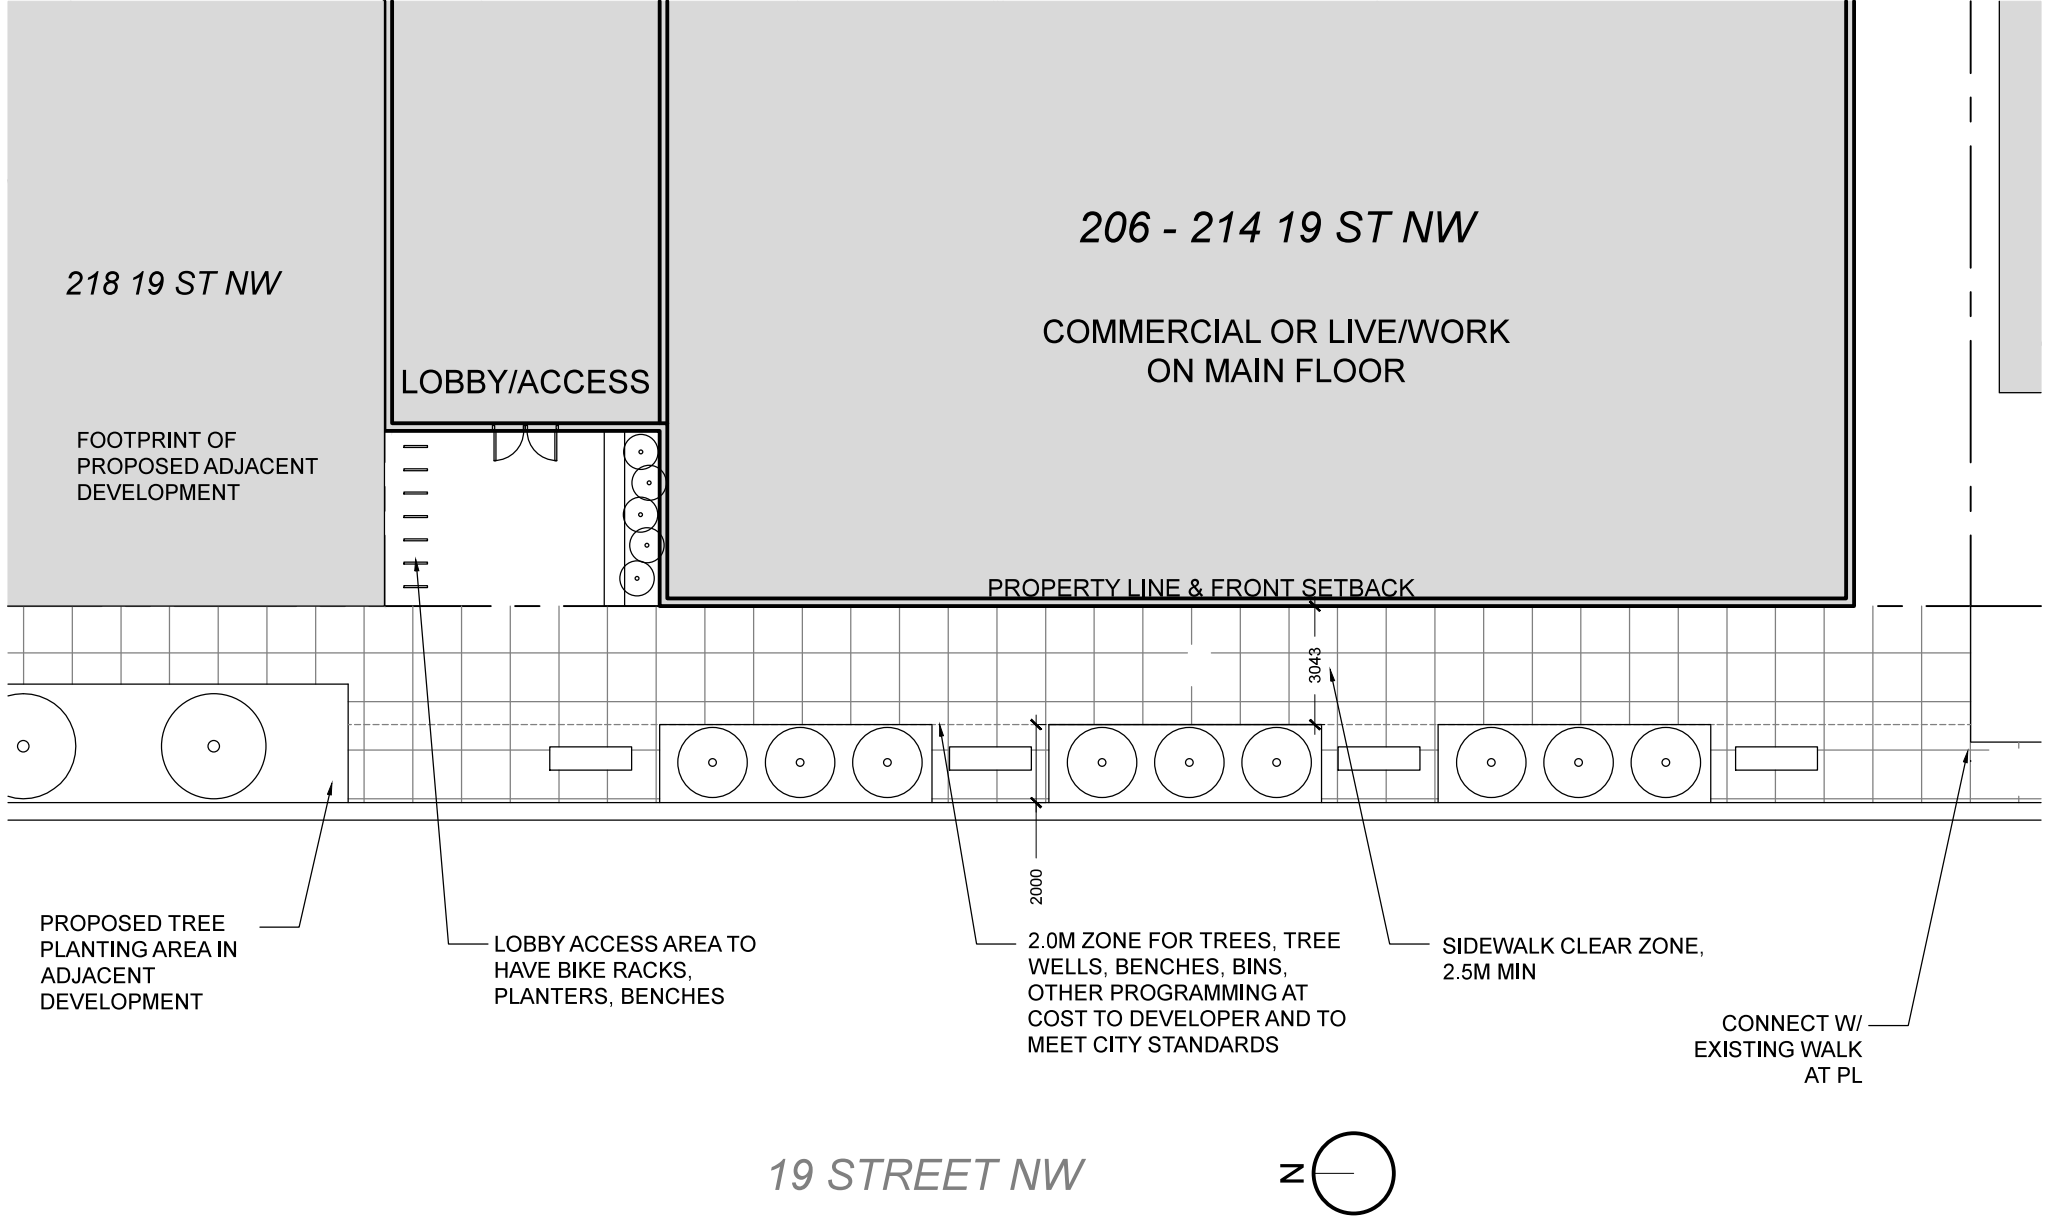

01 POTENTIAL LANDSCAPE ALIGNMENT STRATEGY  
NTS