


Proposed Outline Plan

Calgary Planning Commission is the Approving Authority for the Outline Plan. Attachment for Council's reference only.

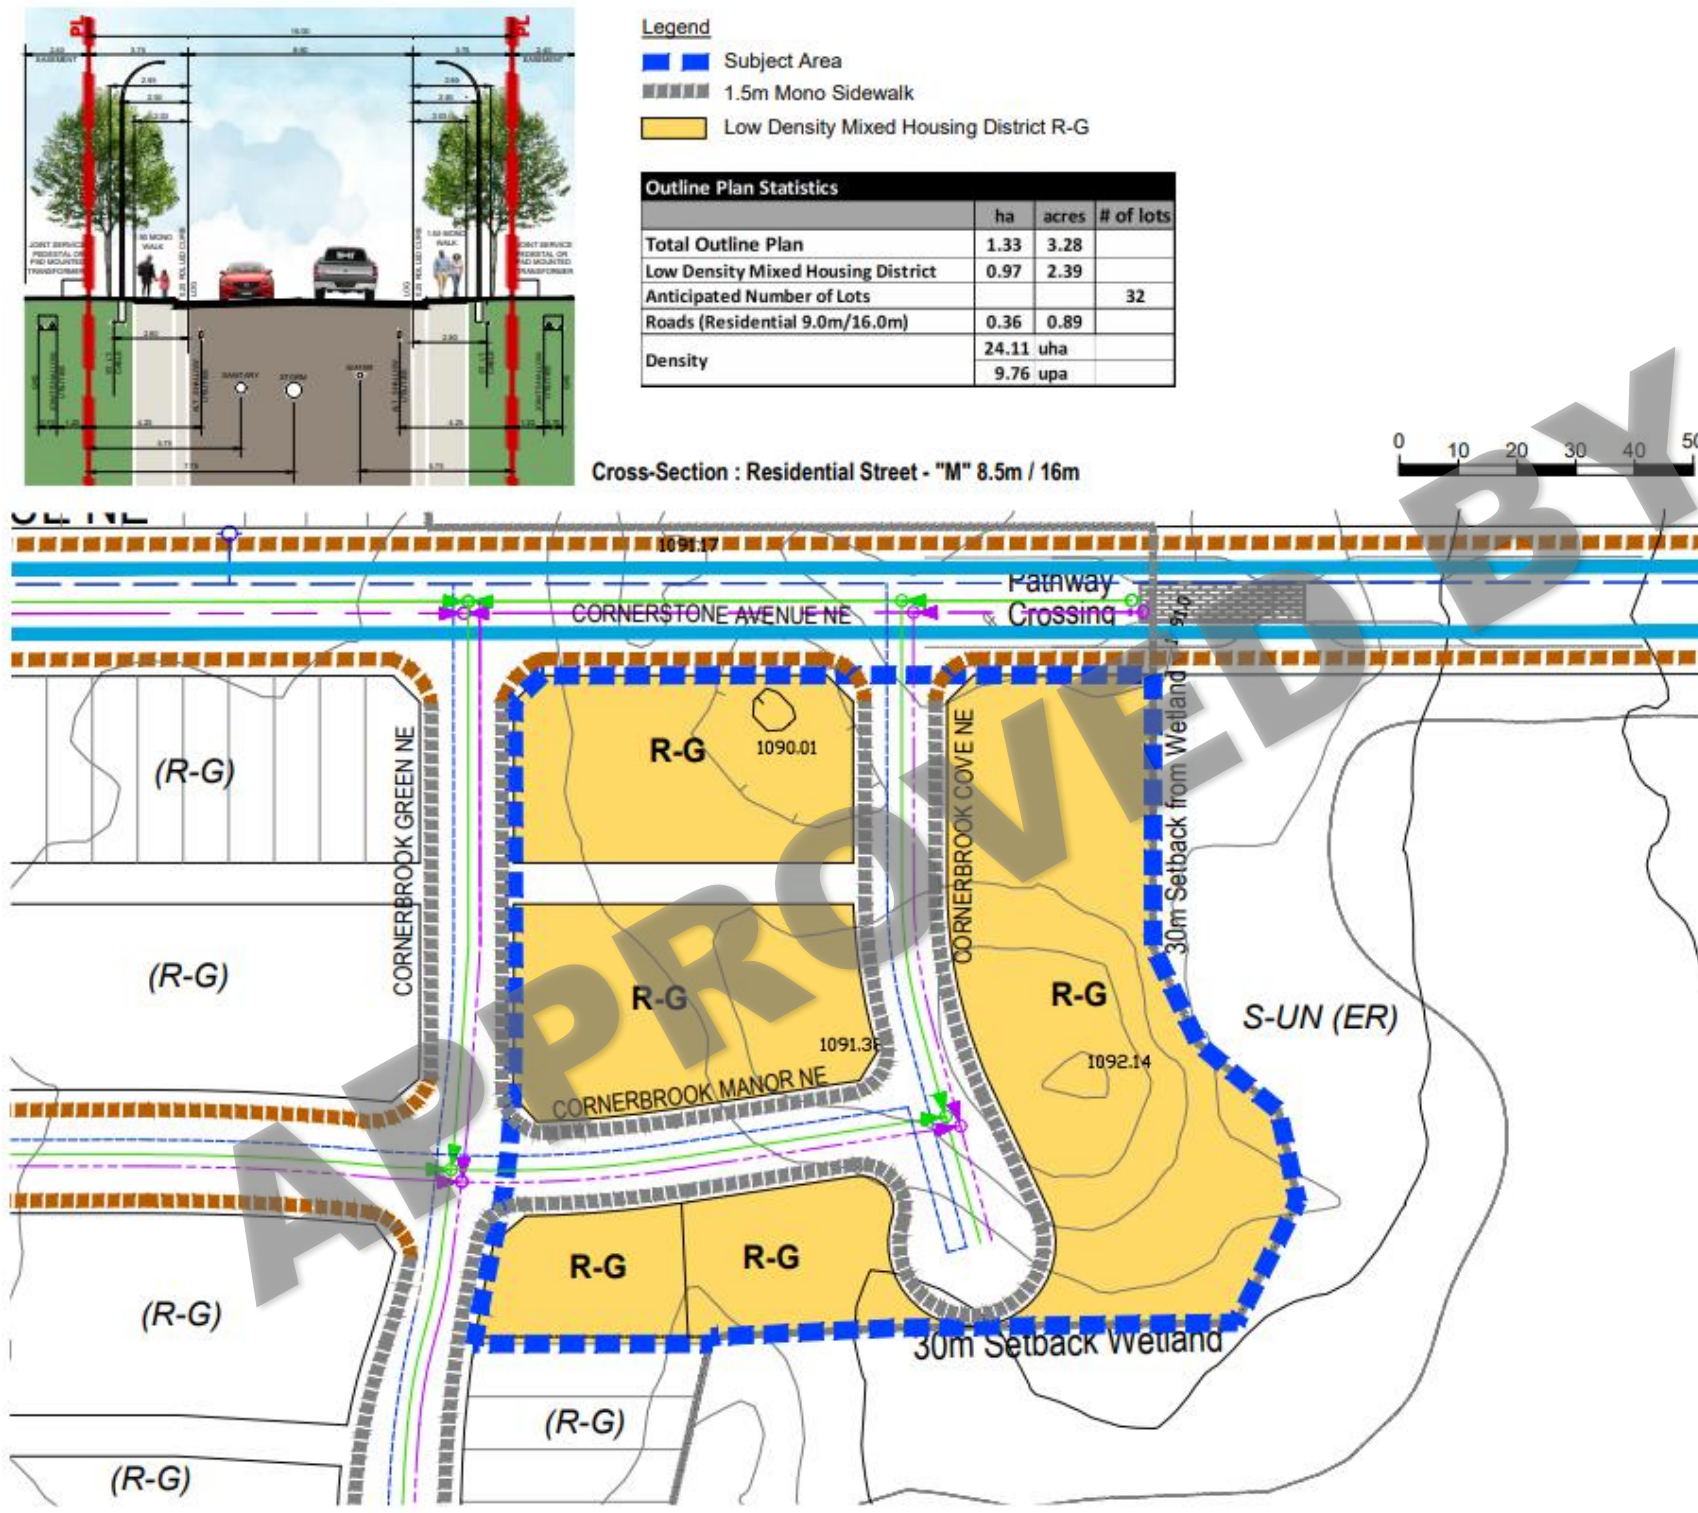

scale: 1:1,000

legend:

- Deep Services - Proposed
- Storm Sewer/Manhole
- Sanitary Sewer/Manhole
- Water Main/Hydrant

prime consultant: **b&a**

B&A Planning Group
600, 215 - 9th Ave SW
| Calgary, Alberta | T2P 1K3 | bapg.ca
t: 403 269 4733 f: 403 262 4480

copyright:
Any reproduction or distribution for any purpose other than authorized by B&A Planning Group is forbidden. Written dimensions shall have precedence over scaled dimensions. Contractors shall verify and be responsible for all dimensions and conditions shown on the drawing.

client: **WESTCREEK DEVELOPMENTS**

revisions:

no:	date:	description:
1	12-Feb-2021	Submission

municipal address: 7888 Country Hills Blvd NE

legal description: Portion of SW 25-25-29-W4M

file description:

pre-app:	project no.:	2006-21
LOC:	drawn by:	es
bylaw no.:	start date:	Jan, 2021
	current date:	Jul 22, 2021

location map:

project: **CornerBrook**

sheet title: Cornerstone Outline Plan

exhibit no.: 1.0