




Approved Cornerbrook Outline Plan LOC2015-0140

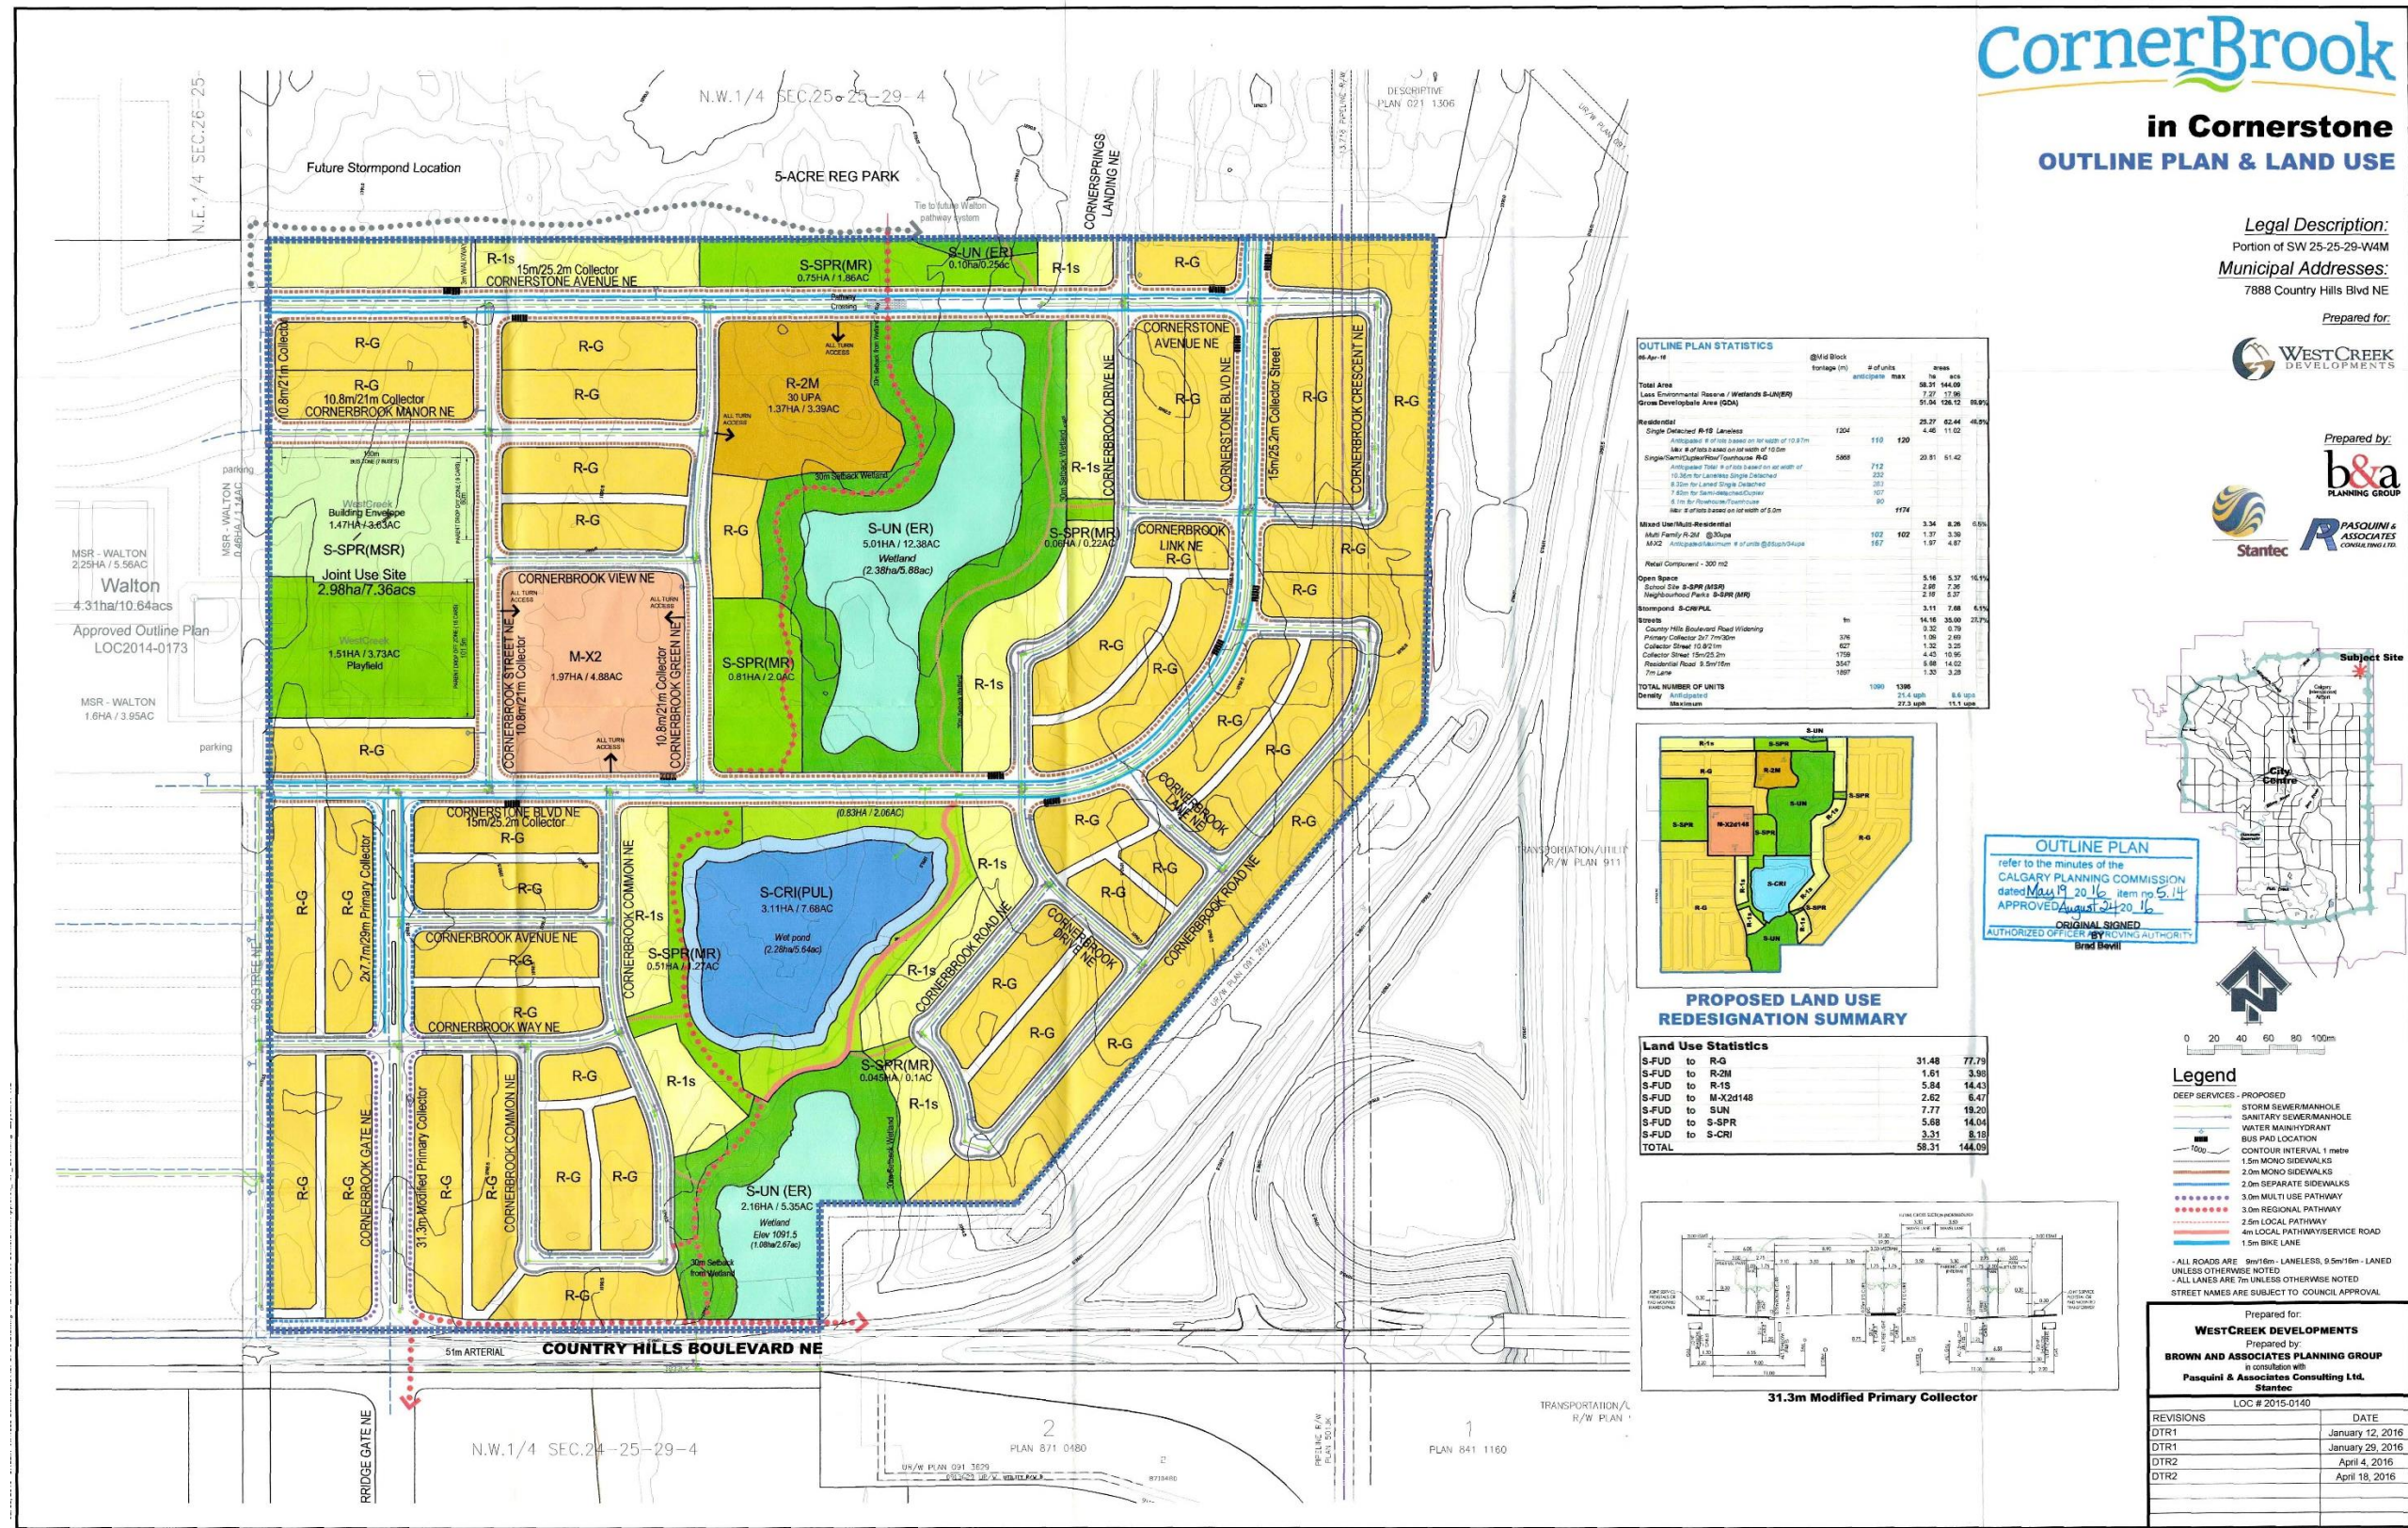

CornerBrook
in Cornerstone
OUTLINE PLAN & LAND USE

Legal Description:
Portion of SW 25-25-29-W4M
Municipal Addresses:
7888 Country Hills Blvd NE

Prepared for:
WESTCREEK DEVELOPMENTS
Prepared by:
b&a PLANNING GROUP
PASQUINI & ASSOCIATES CONSULTING LTD.
Stantec

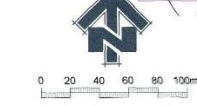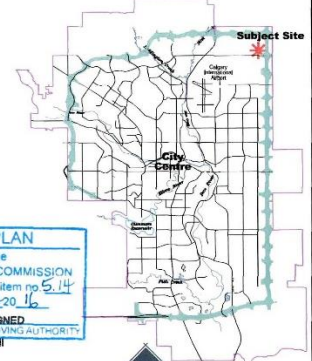

Prepared for:
WESTCREEK DEVELOPMENTS
Prepared by:
BROWN AND ASSOCIATES PLANNING GROUP
in consultation with
Pasquini & Associates Consulting Ltd.
Stantec

REVISIONS	DATE
DTR1	January 12, 2016
DTR1	January 29, 2016
DTR2	April 4, 2016
DTR2	April 18, 2016

Approved by CPC on May 19th, 2016
Approved by Council on July 5th, 2016