



Macleod Trail South Section
 (Glenmore Trail to Anderson Road)

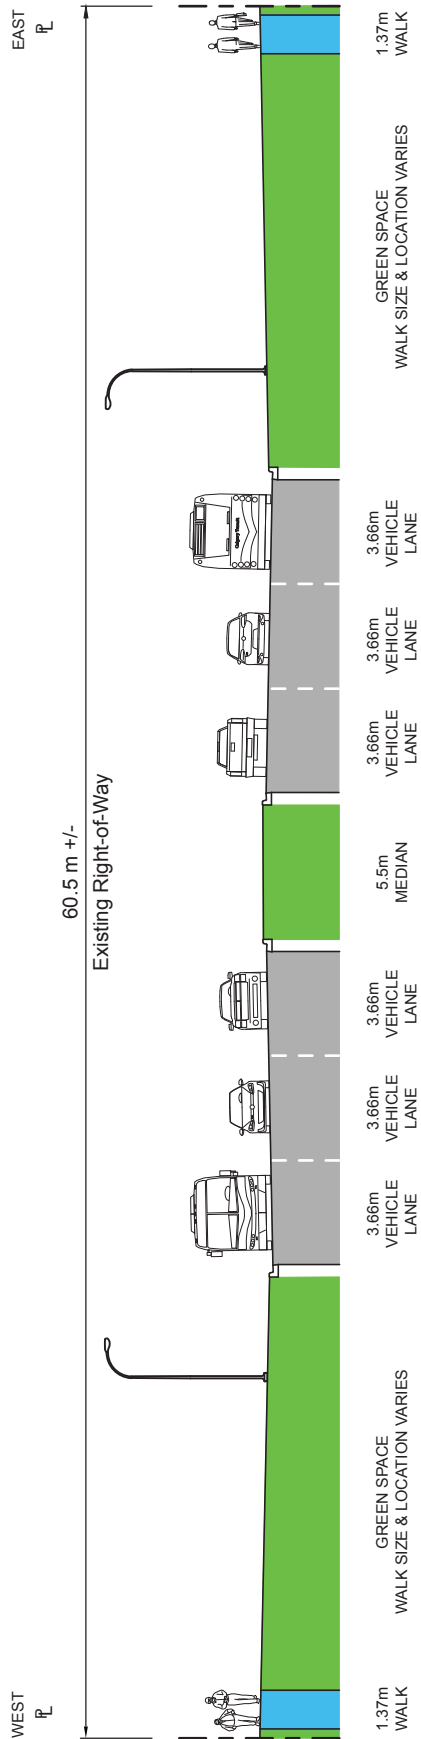

Existing Cross-section
 (Typical 6-Lanes)

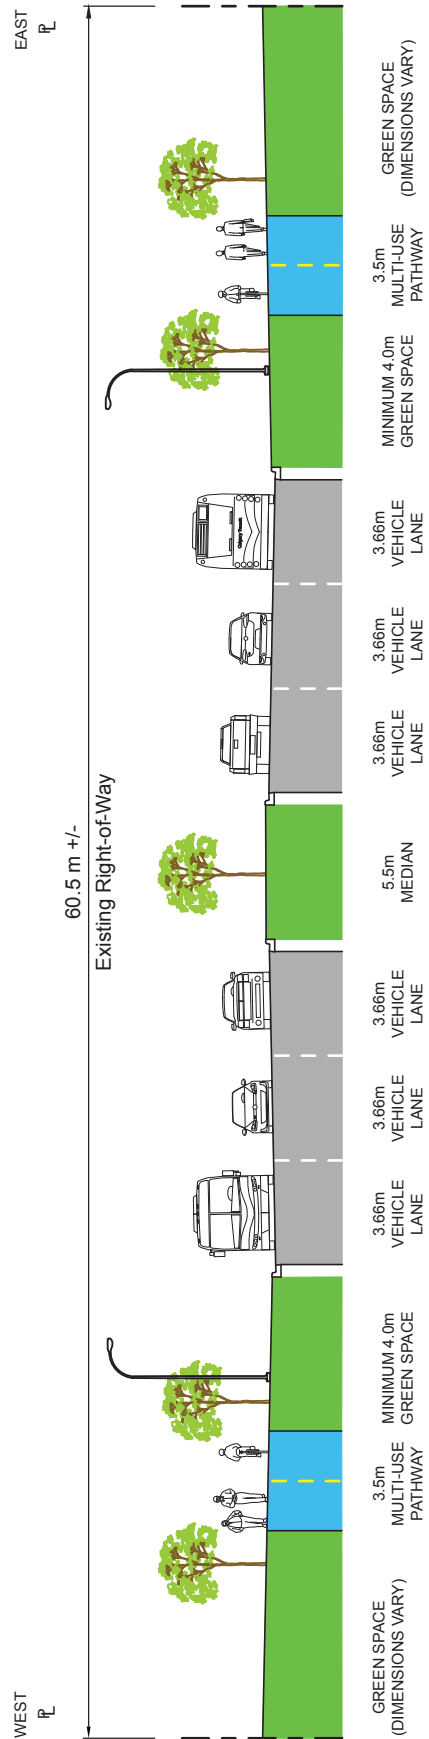

Proposed Cross-section with Multi-Use Pathway