


Approved Outline Plan

This is the outline plan that was approved under LOC2014-0173 on 2015 June 4 by Calgary Planning Commission.

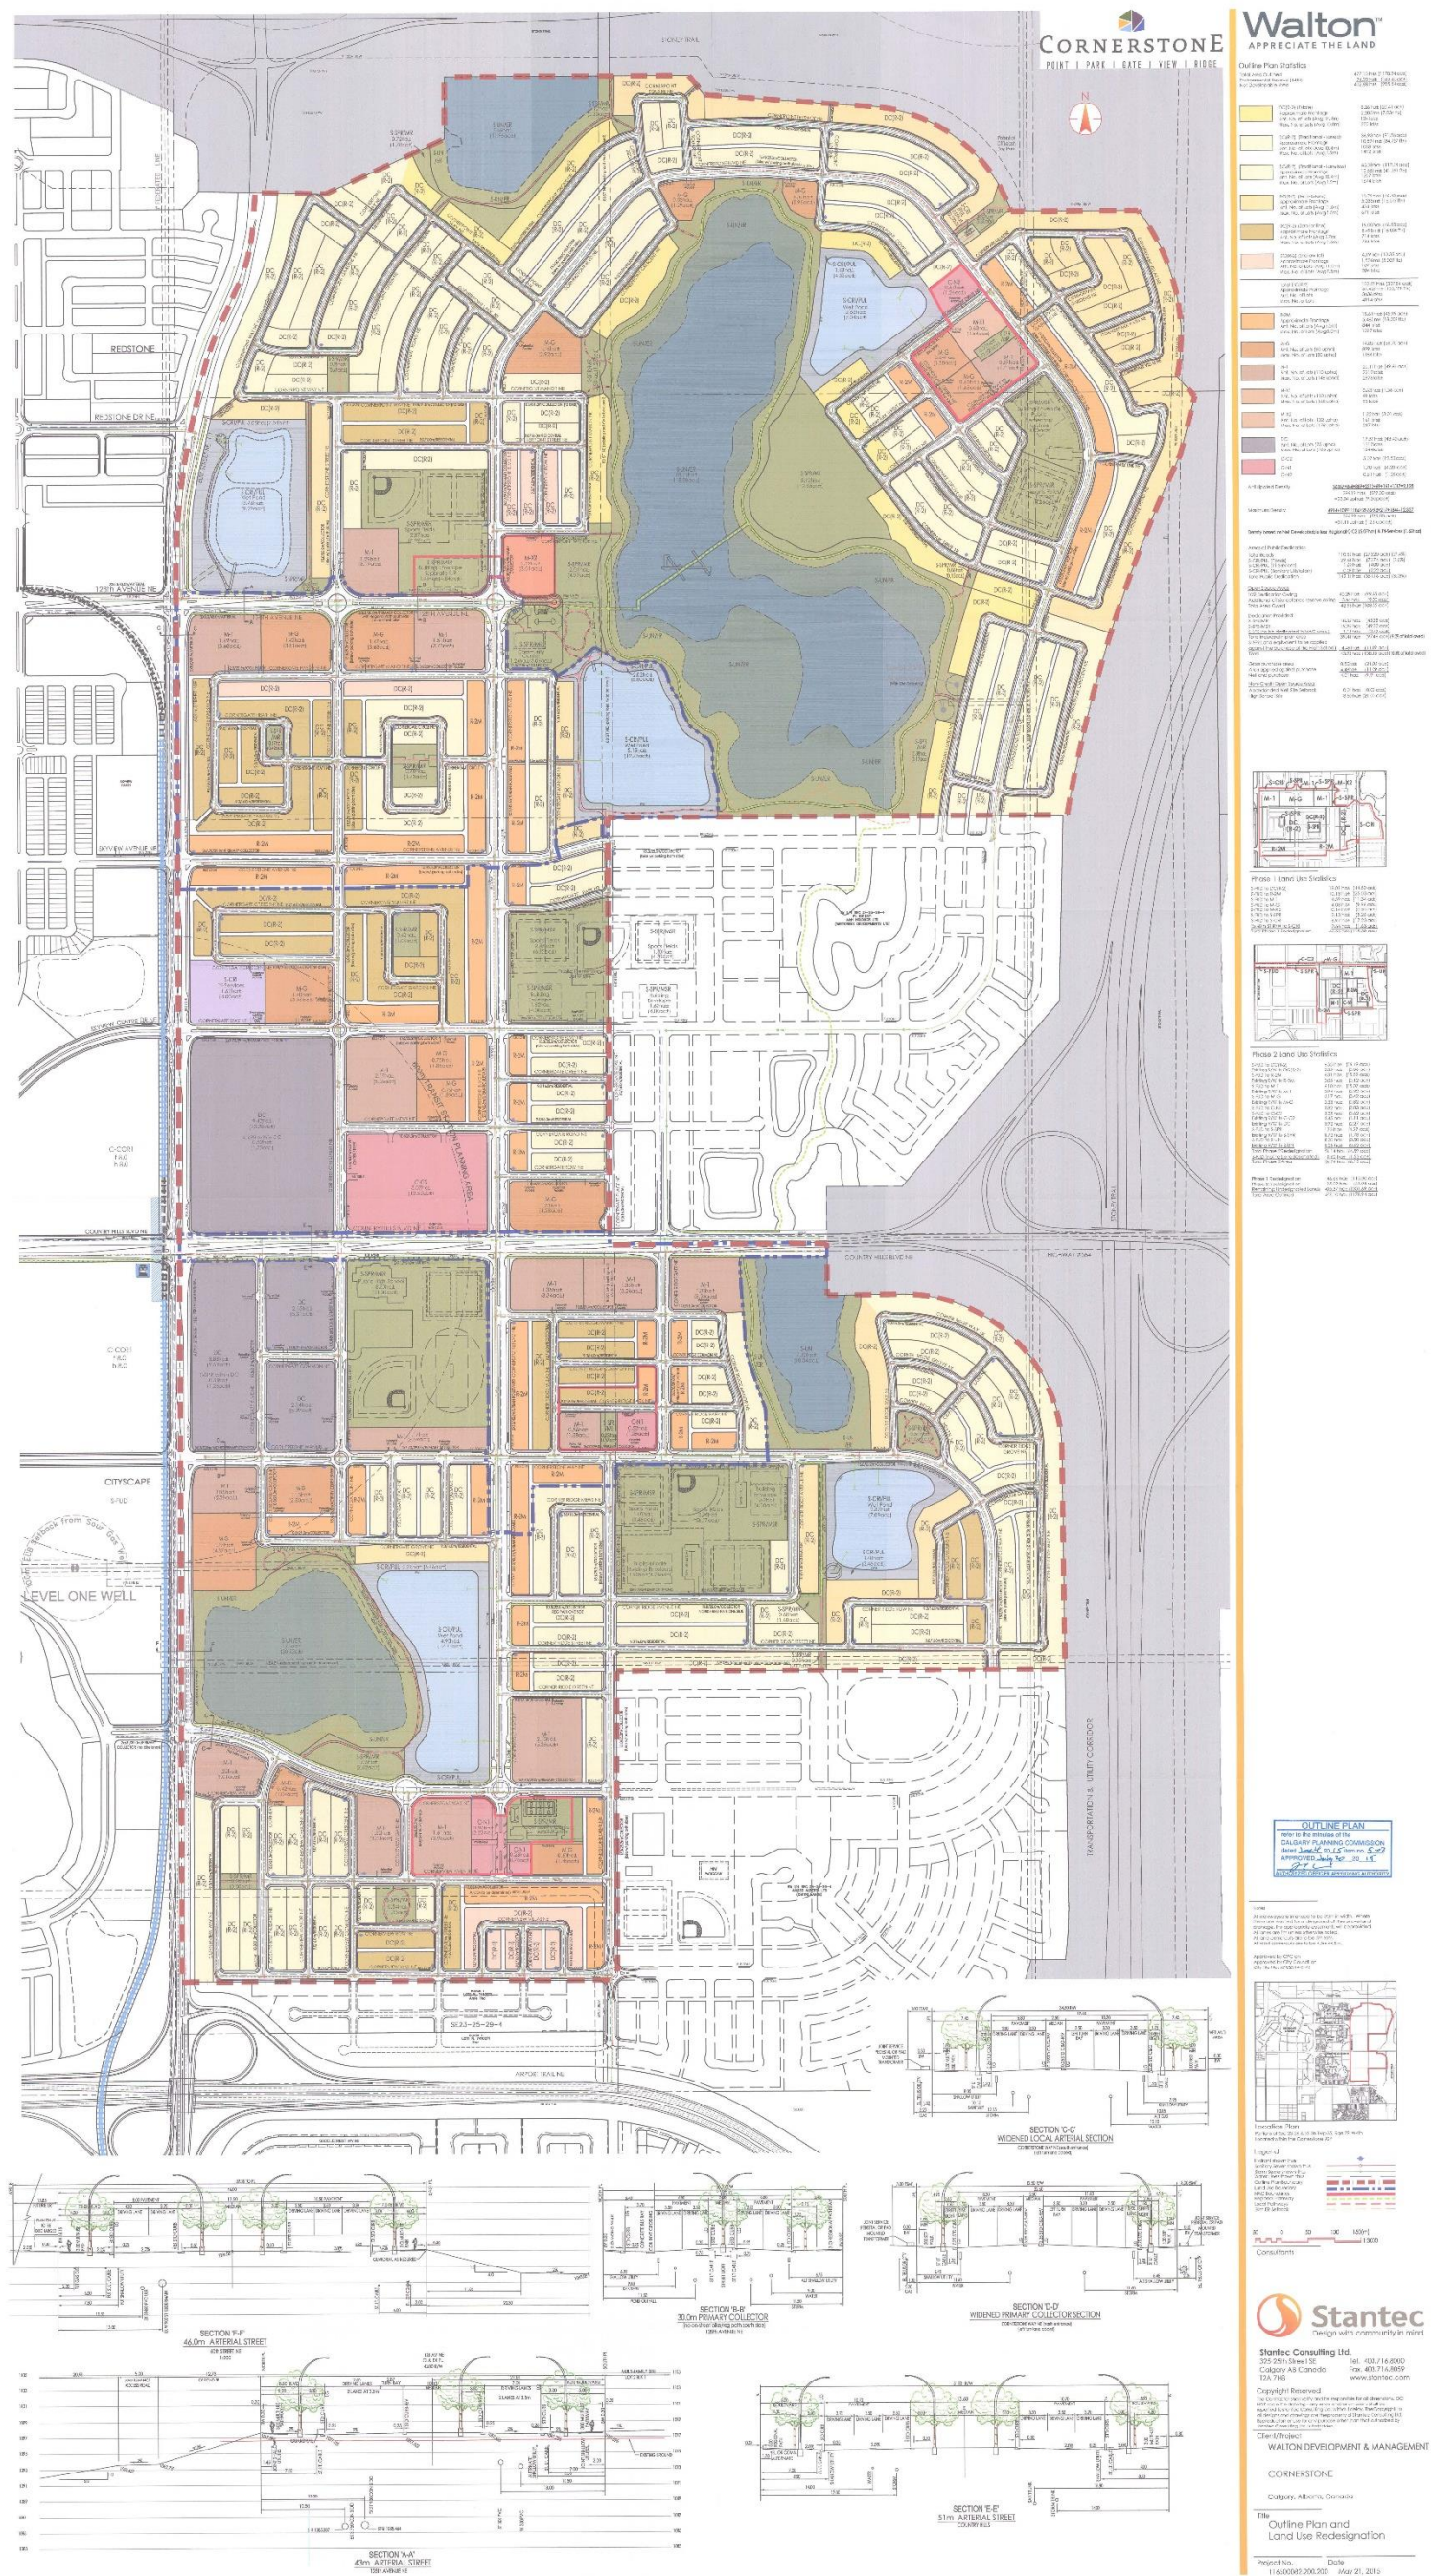

This is the location of the subject site within the approved outline plan.

